



front elevation

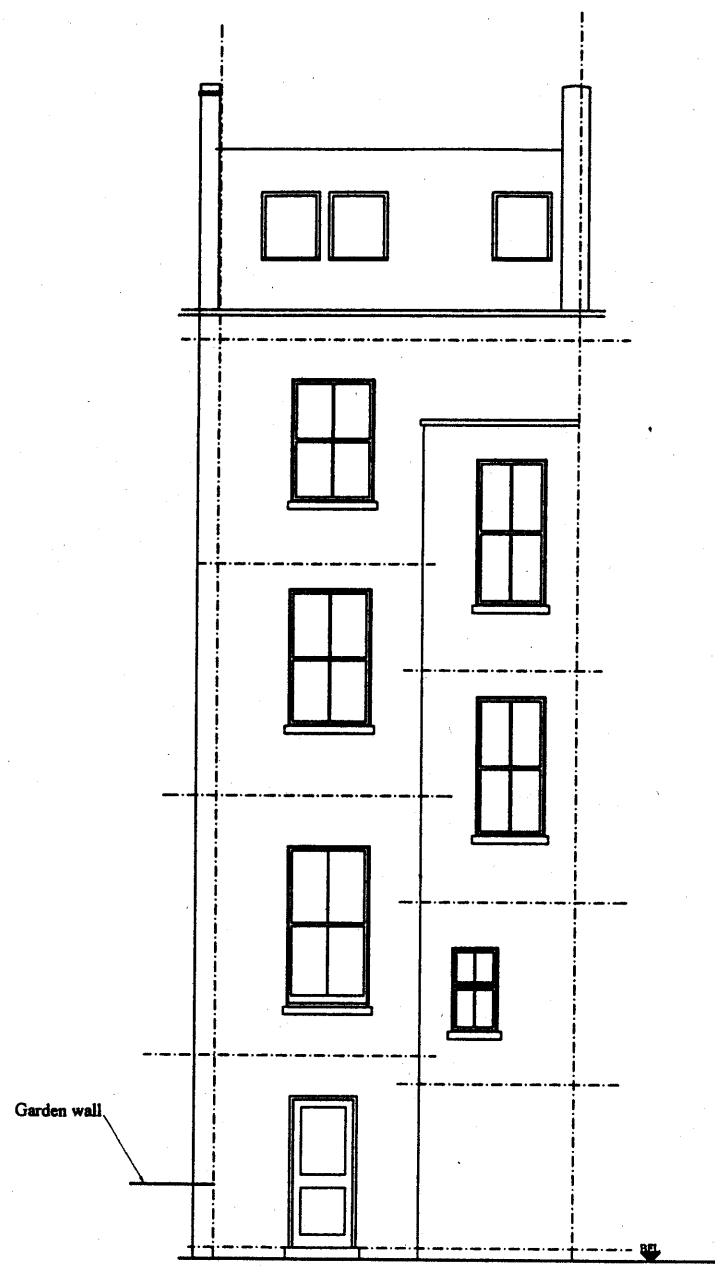

rear elevation

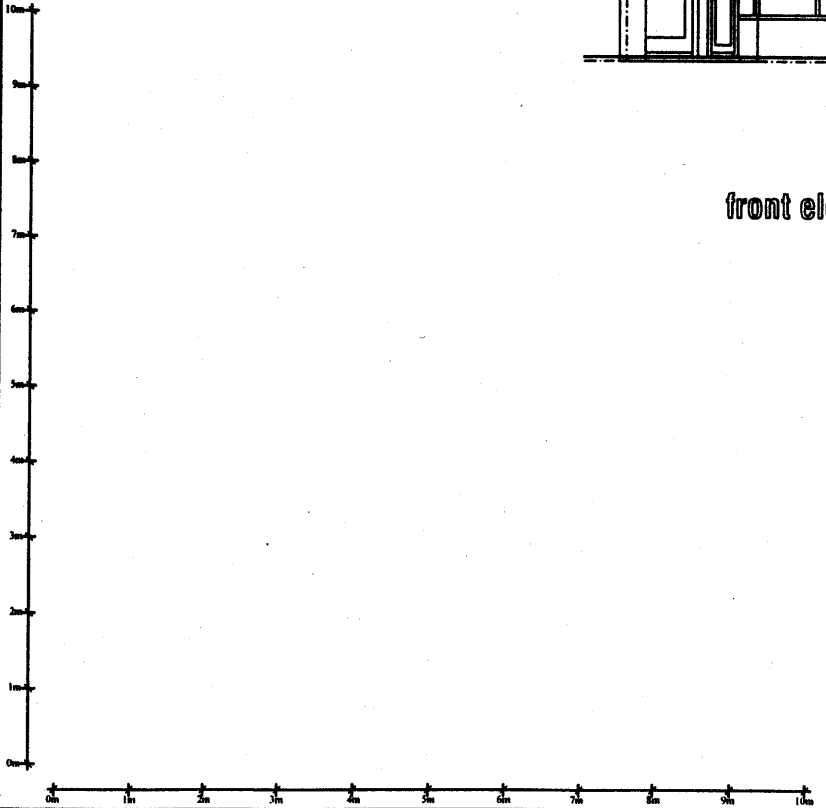

project Survey as existing.	
site 140 Gloucester Avenue, London NW1	
date May 2012	scale 1:100
<b>JOHN PERRIN &amp; CO</b> BUILDING SURVEYORS <small>883 Green Lane, Winkmore Hill, London N21 2JF          Tel: 0208 364 0334 Fax: 0208 292 6995          © John Perrin &amp; Co 2012</small>	
drawing number 2202/2	