


ROOF PLAN

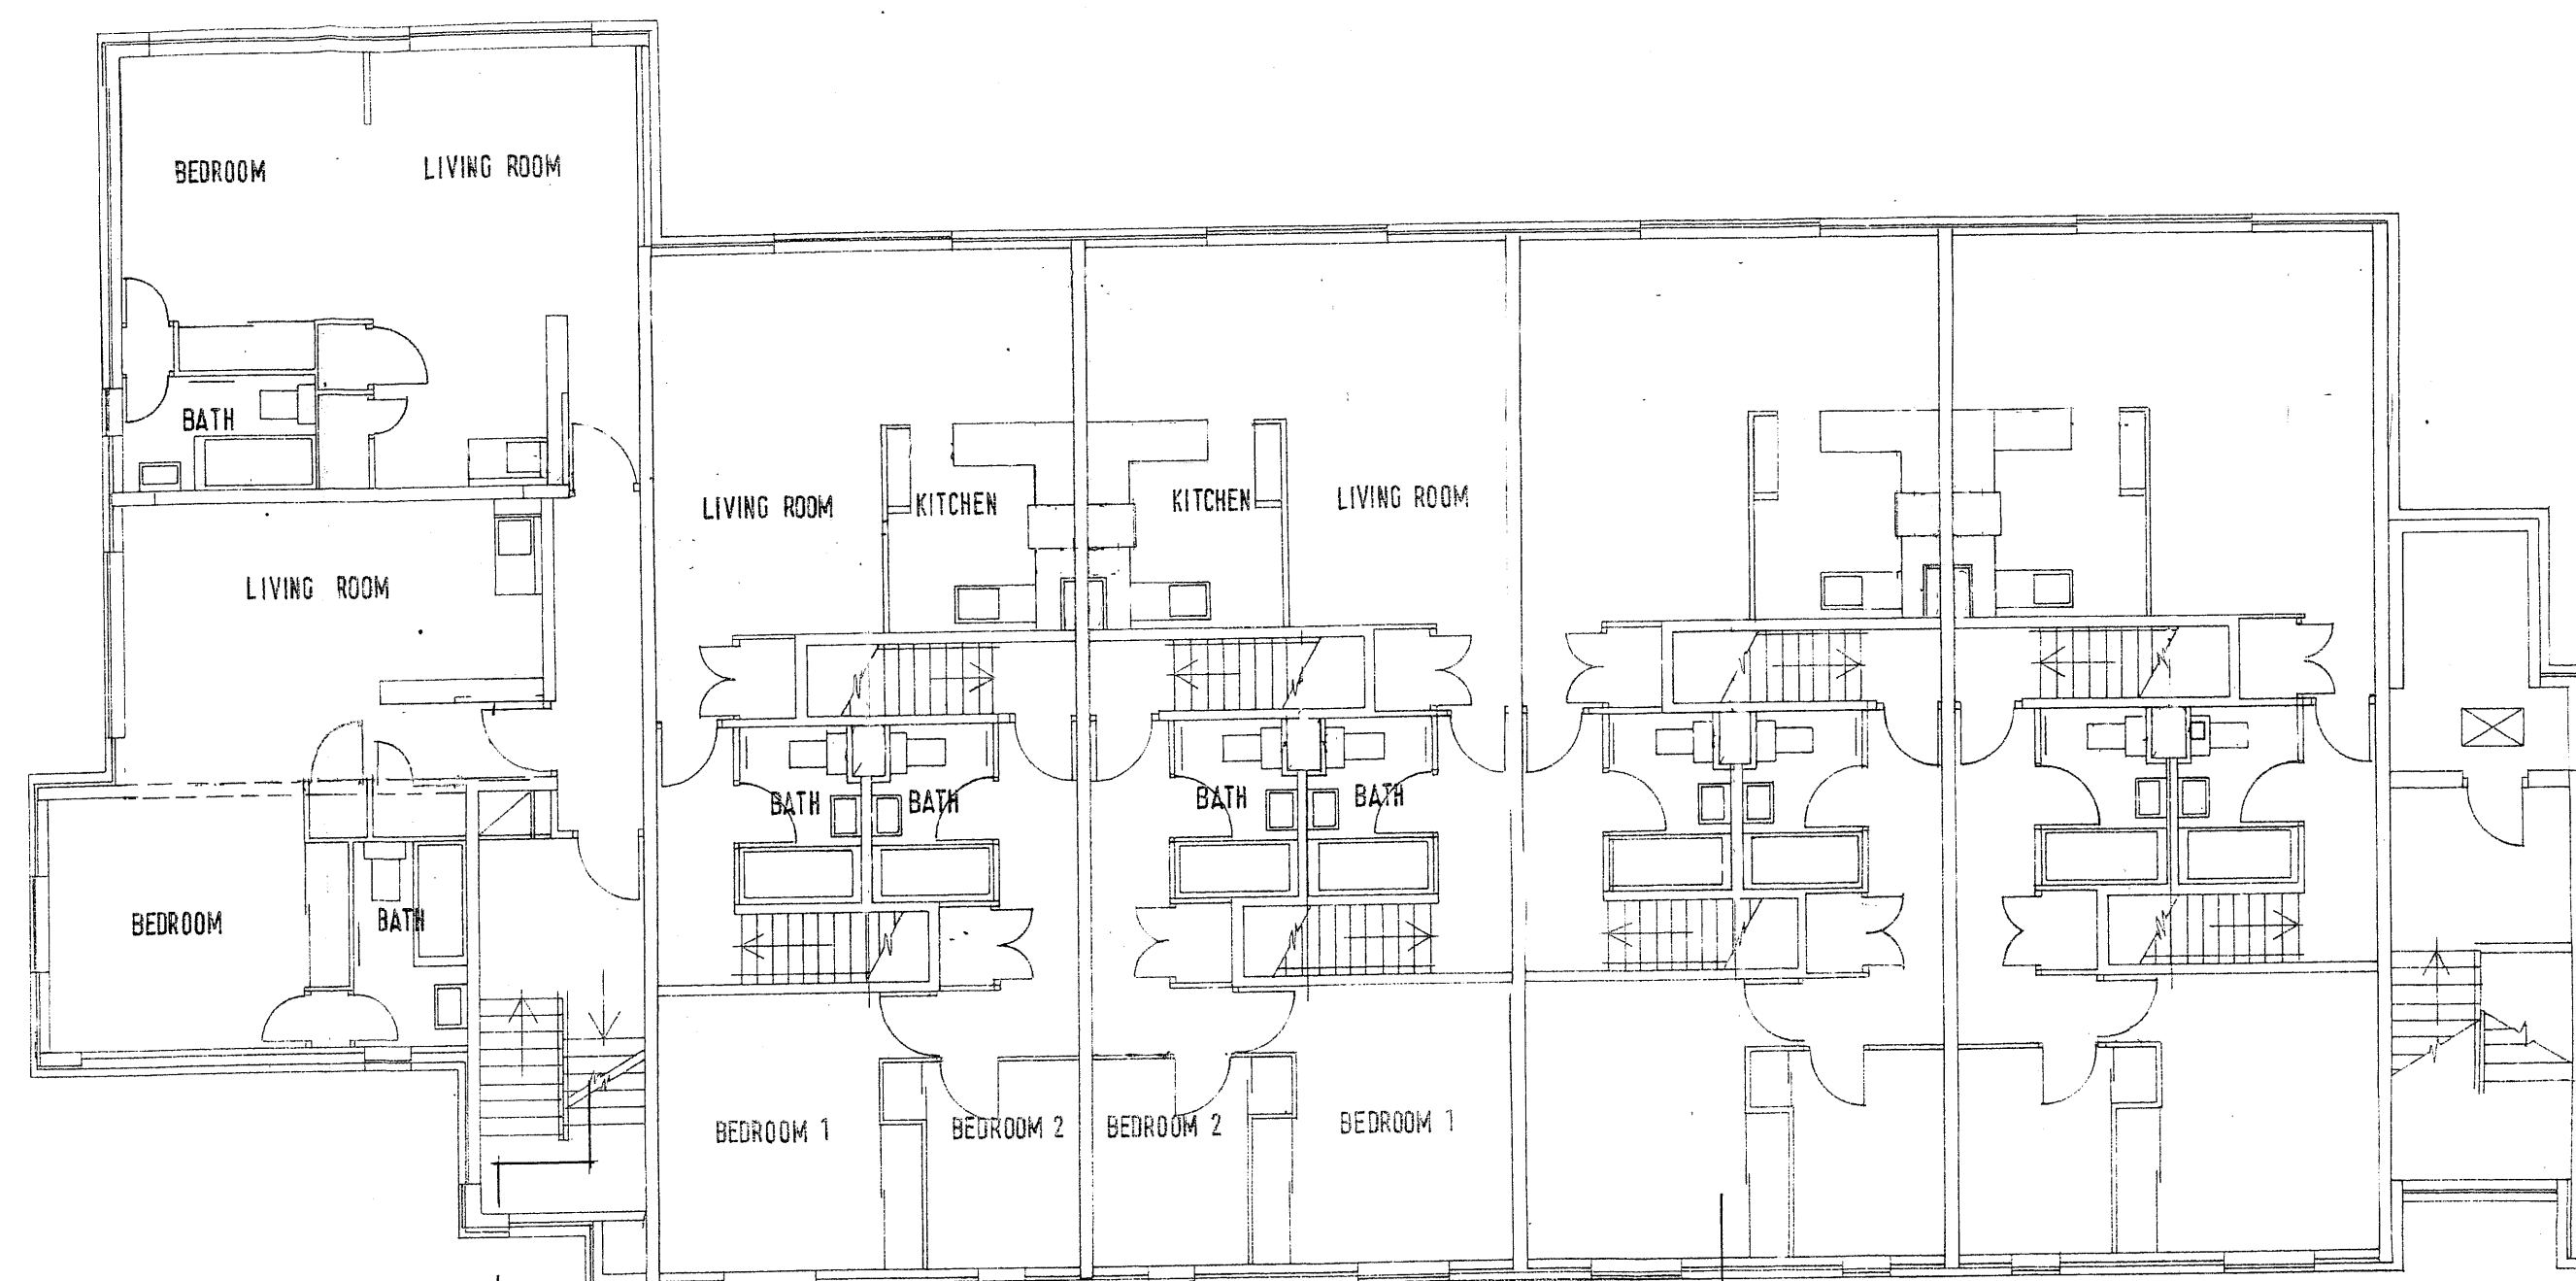

FOURTH FLOOR PLAN

PROJECT  
**45 NEW COMPTON STREET WC2**

SUBJECT  
**EXISTING**

DRAWN | APPROVED  
 DTW | RM

**Chartered Architects**  
 The Laurels Lynn Road  
 Stoke Ferry King's Lynn  
 Norfolk PE33 9SW  
 tel: 01366 501359  
 fax: 01366 502192  
 rogers.douglas@btinternet.com

DATE | SCALE | REVISION  
**DEC 10** | **1:100**  
 JOB NUMBER | DRAWING NUMBER  
**0814** | **102**