




1. DO NOT SCALE.
2. THIS DRAWING IS TO BE READ WITH ALL OTHER RELEVANT DRAWINGS AND SPECIFICATIONS.

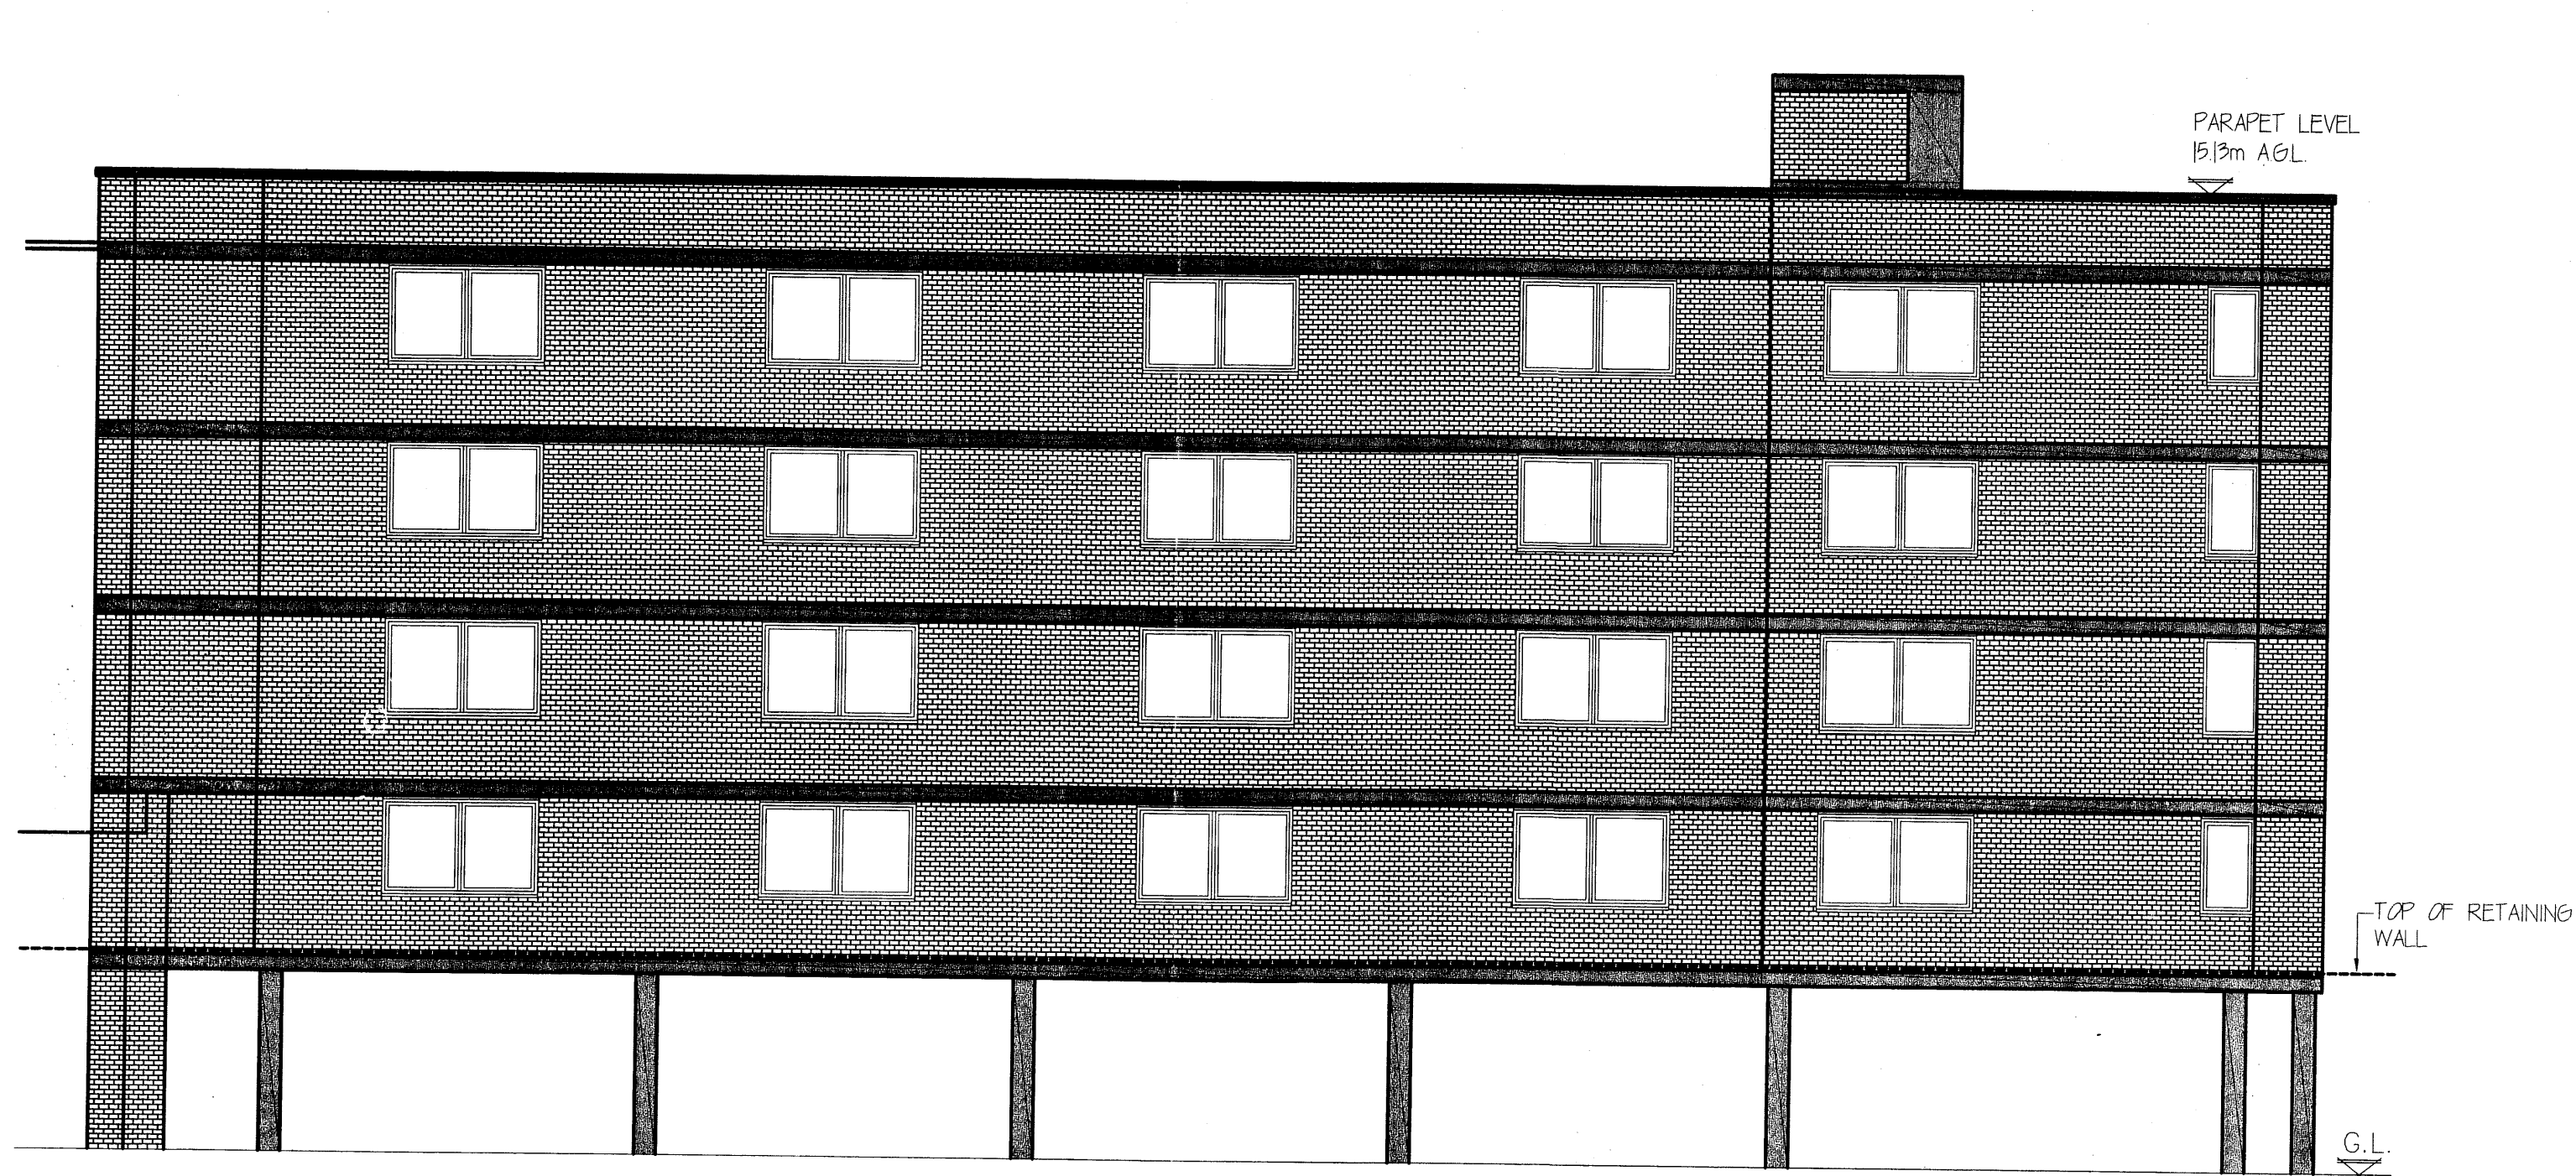

EXISTING NORTH WEST ELEVATION
(1:100)

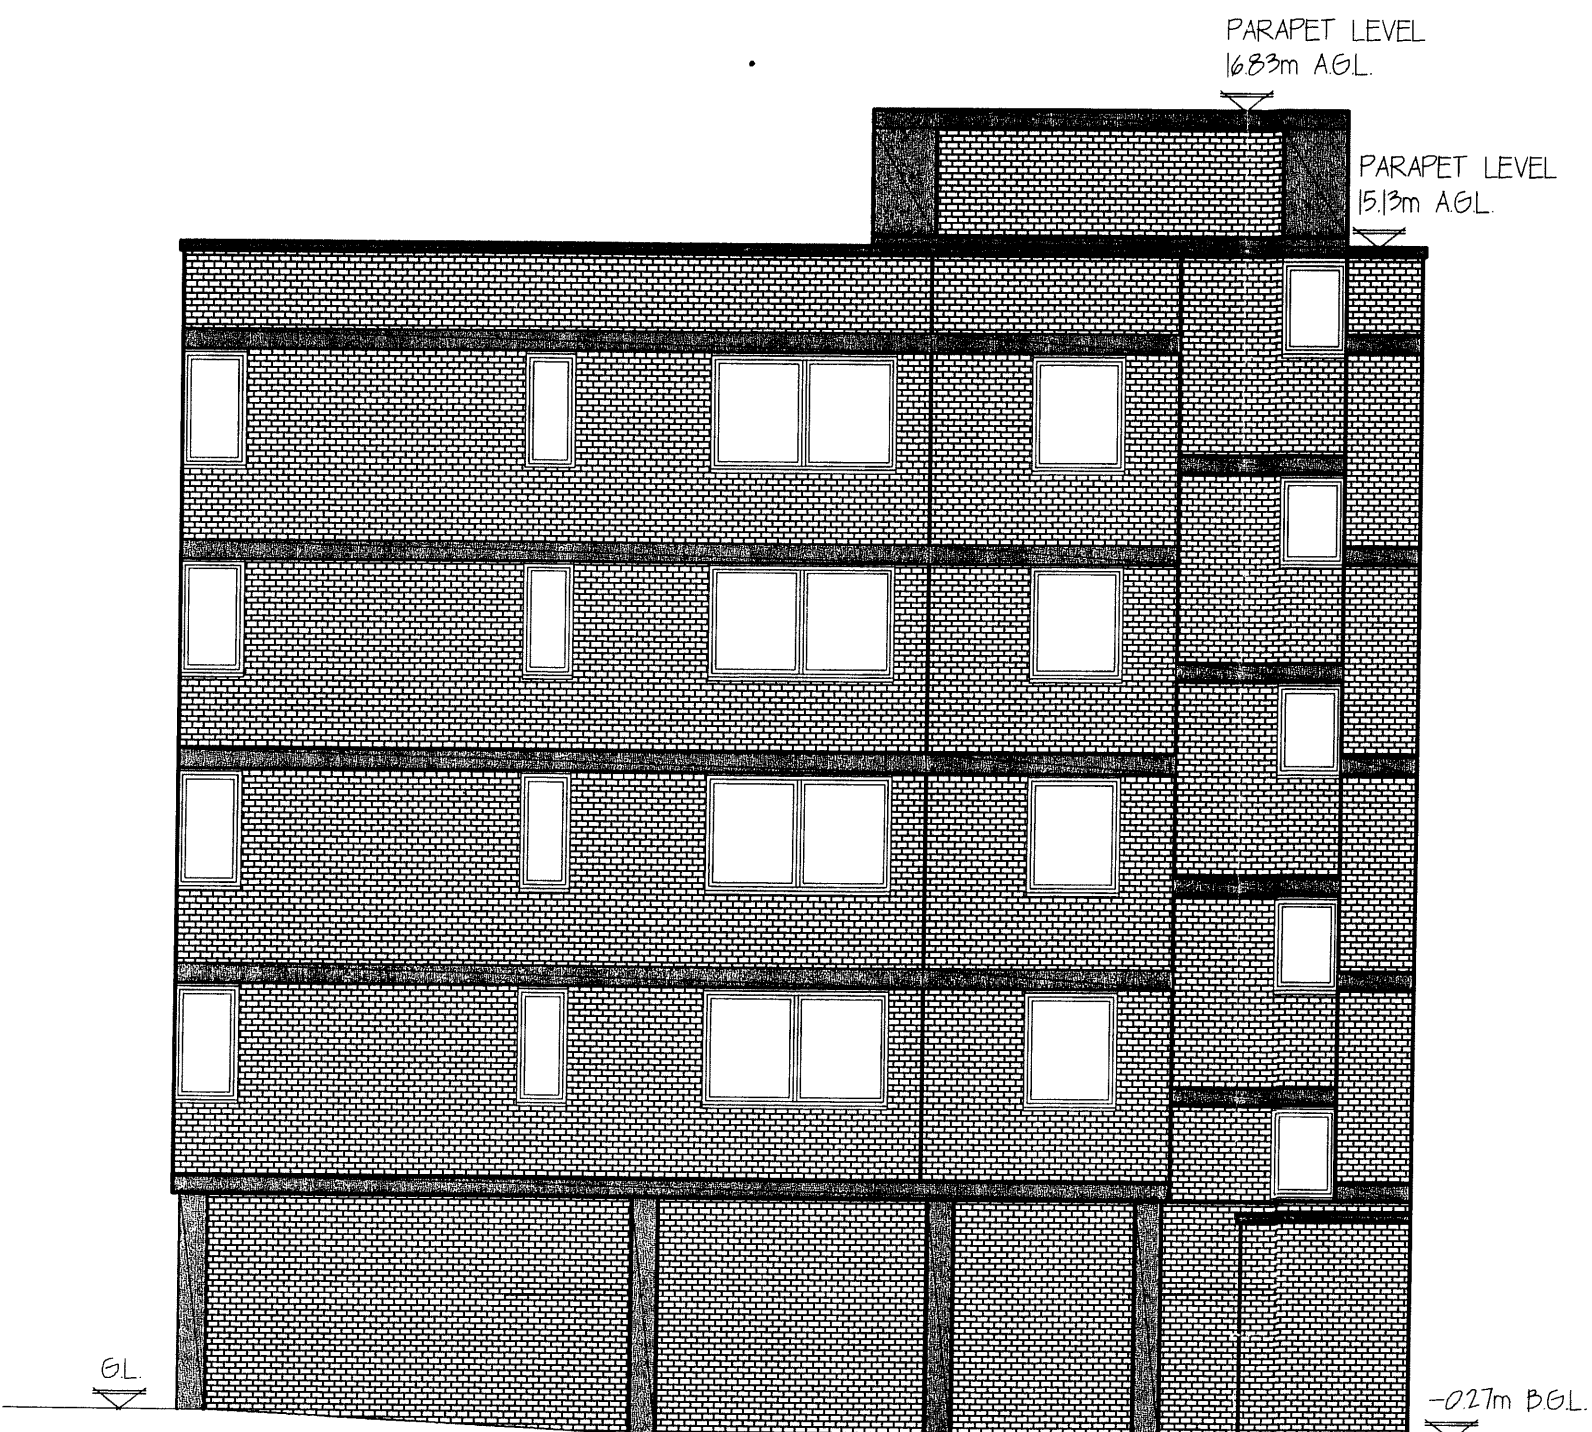

EXISTING SOUTH WEST ELEVATION
(1:100)

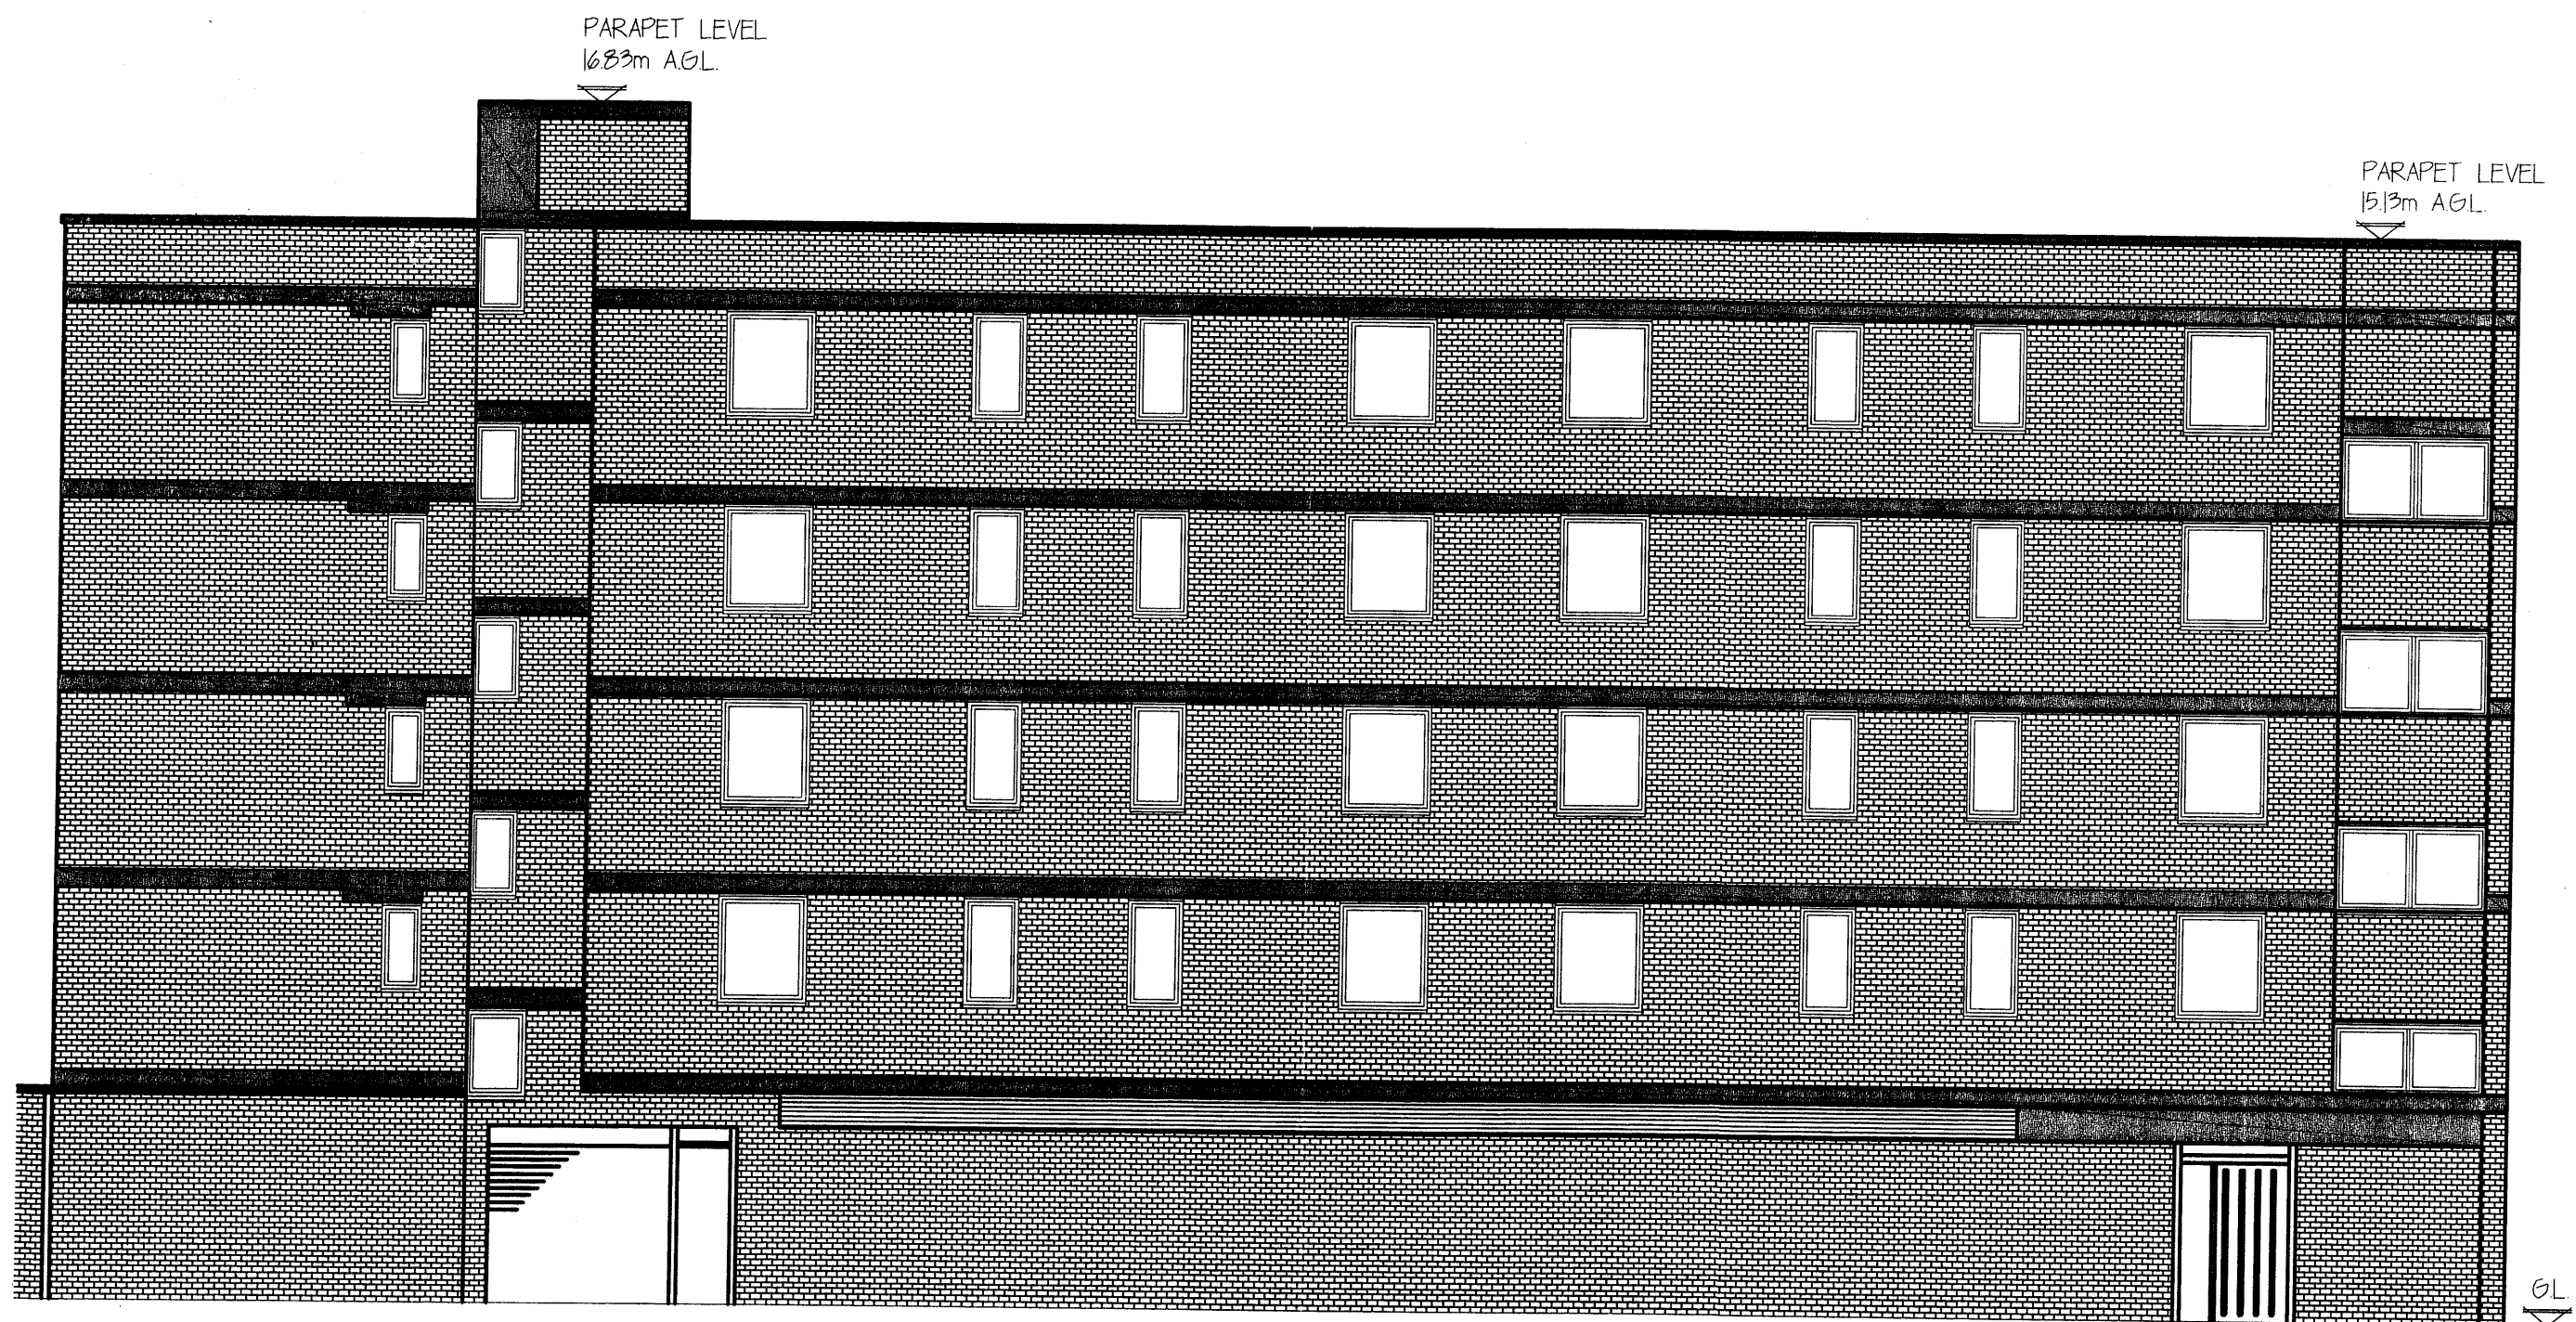

EXISTING SOUTH EAST ELEVATION
(1:100)

A 03.08.11 FIRST ISSUE
AMENDMENTS

Chartered Architects
The Laurels, Lynn Road, Stoke Ferry
King's Lynn, Norfolk, PE33 9SW
TEL 01366 501359 FAX 01366 502192
rogerspartnership@btinternet.com © All Partnership All Rights Reserved

PROJECT TITLE
45 NEW COMPTON STREET WC2

DRAWING TITLE
EXISTING ELEVATIONS

DATE AUG '11 DRAWN D.W. SCALE 1:100, **0A1**

DRAWING STATUS
PRELIMINARY

JOB/DRG NO. 0814/104 REV A