


1. DO NOT SCALE
2. THIS DRAWING IS TO BE READ WITH ALL OTHER RELEVANT DRAWINGS AND SPECIFICATIONS.

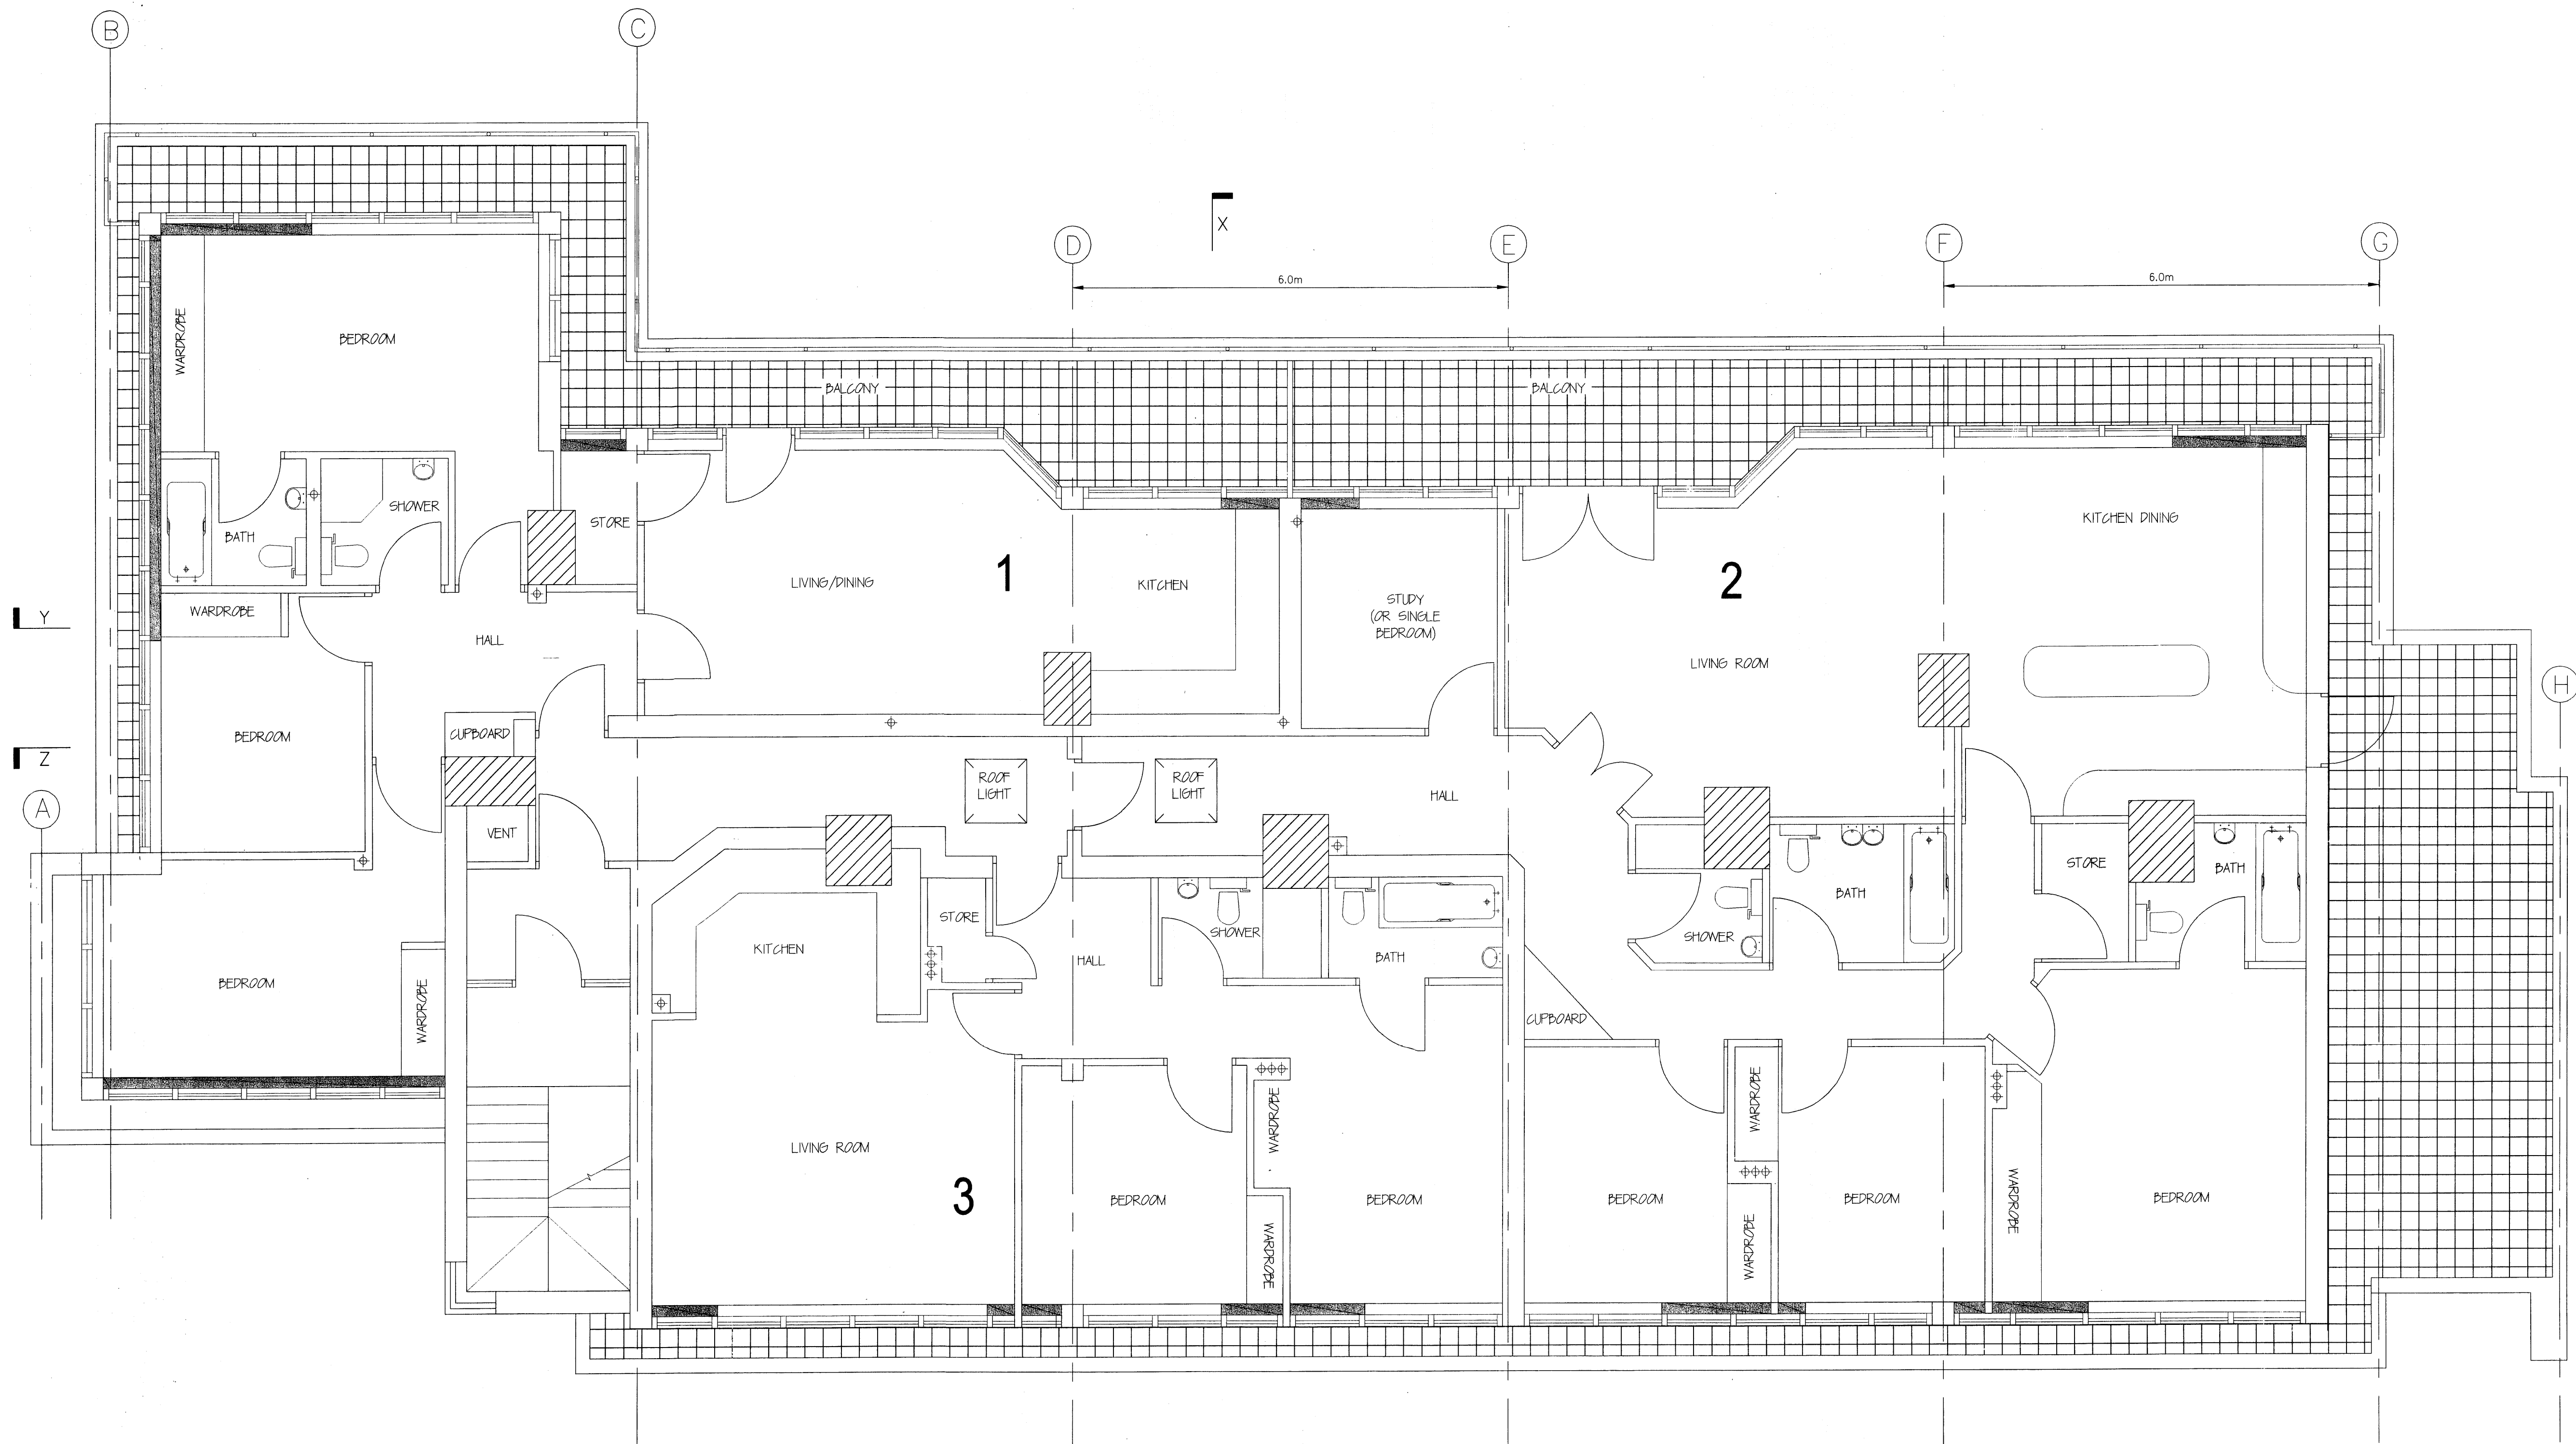

FLAT 1 - 91 SQM (968 SQFT)
FLAT 2 - 142 SQM (1529 SQ. FT)
FLAT 3 - 70 SQ. M (753 SQ. FT)
NOT INCLUDING BALCONYS

PROPOSED 5TH FLOOR PLAN
(1:50)

C 26.06.12 LAYOUT REVISED/HANDRAIL ADDED
B 10.06.12 LAYOUT REVISED
A 13.03.12 FIRST ISSUE
AMENDMENTS

Chartered Architects
The Laurels, Lynn Road, Stoke Ferry
King's Lynn, Norfolk, PE33 9SW
TEL 01366 501359 FAX 01366 502192
rogapartnership@hotmail.com • R/A Partnership ALL RIGHTS RESERVED

PROJECT TITLE
45 NEW COMPTON STREET WC2

DRAWING TITLE
PROPOSED 5TH FLOOR PLAN

DATE: MAR '12 DRAWN: D.W. SCALE: 1:50, A1
DRAWING STATUS: PRELIMINARY
JOB/DRG NO.: 0814/200 REV: c