


garden plan as existing

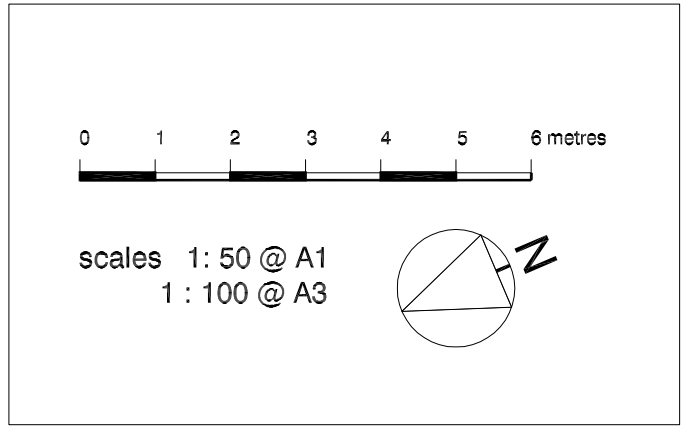

**DVM**  
ARCHITECTS

4a Murray Street . London . NW1 9RE  
Telephone 0207 485 2121 . Facsimile 0207 267 2527  
e-mail: studio@dvmarch.com

---

Client  
Mr Kamal Murari

---

Project  
61A Lancaster Grove  
London NW3 4HD

---

Title  
Garden Floor Plan  
EXISTING

Scale 1: 50	Date 03.08.12	Job No. 1810
Drawing No. 1810-10	Rev.	

All dimensions are to be checked on site.  
© This drawing is copyright and remains the property of David & Victoria Mercer at all times and may not be reproduced in part or whole without written consent.