
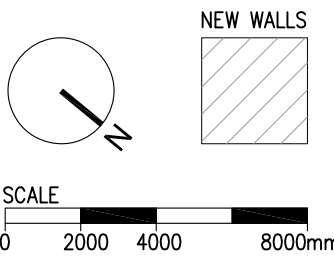


PLANNING ISSUE

REVISIONS

NOTES

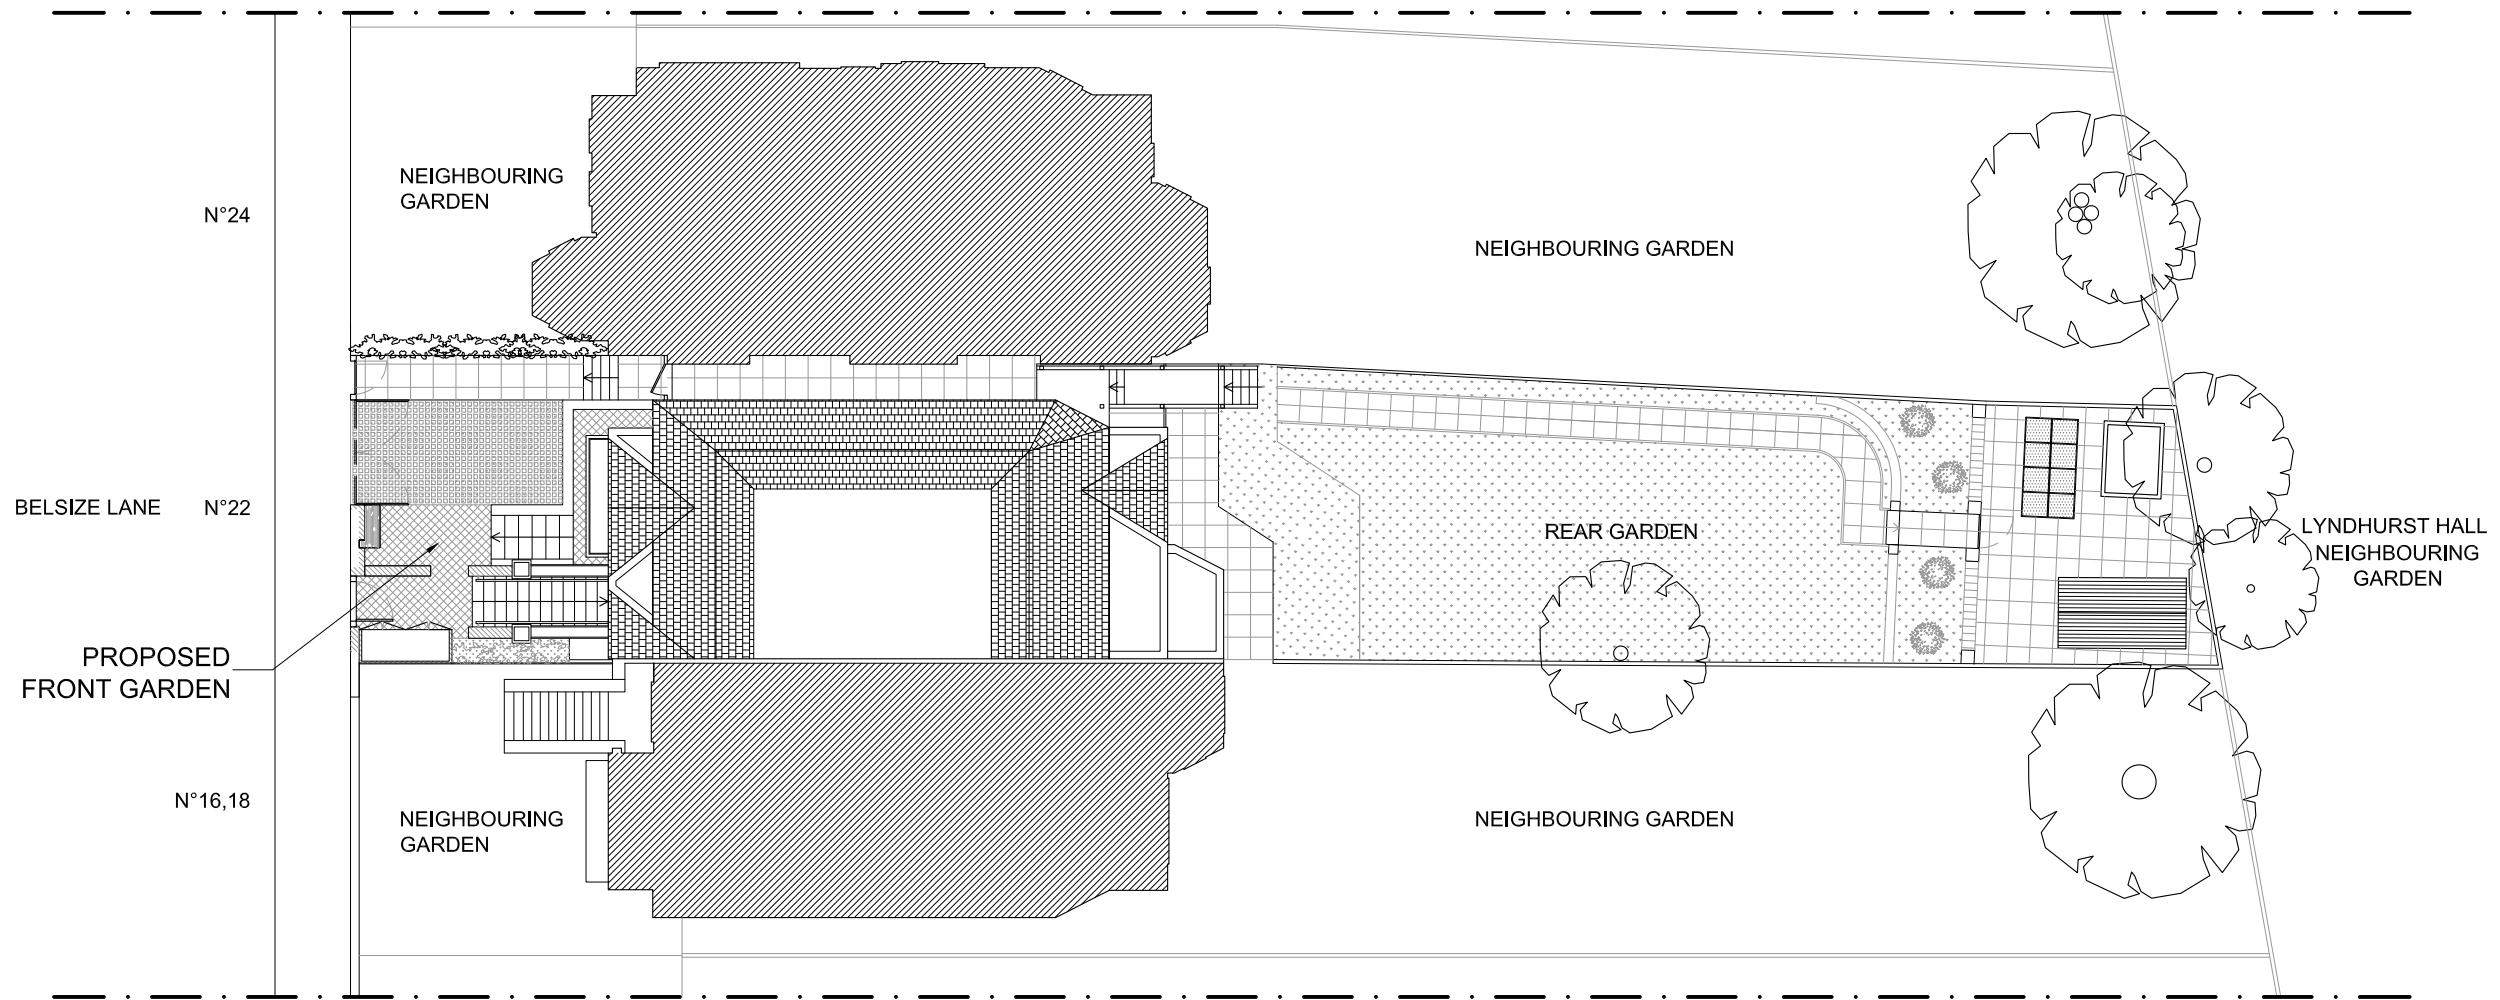

22 BELSIZE LANE  
LONDON, NW3

PROPOSED SITE PLAN

DWG No: 22BL/PFG010



SCALE: 1 - 200 @A3

DATE: JULY 2012

**belsize**  
architects

48 PARKHILL ROAD, LONDON NW3 2YP  
TEL 020 7482 4420 - FAX 020 7482 4186  
MAIL@BELSIZEARCHITECTS.COM

© COPYRIGHT  
NOT TO BE REPRODUCED OR USED  
WITHOUT PERMISSION

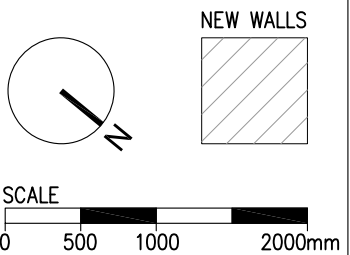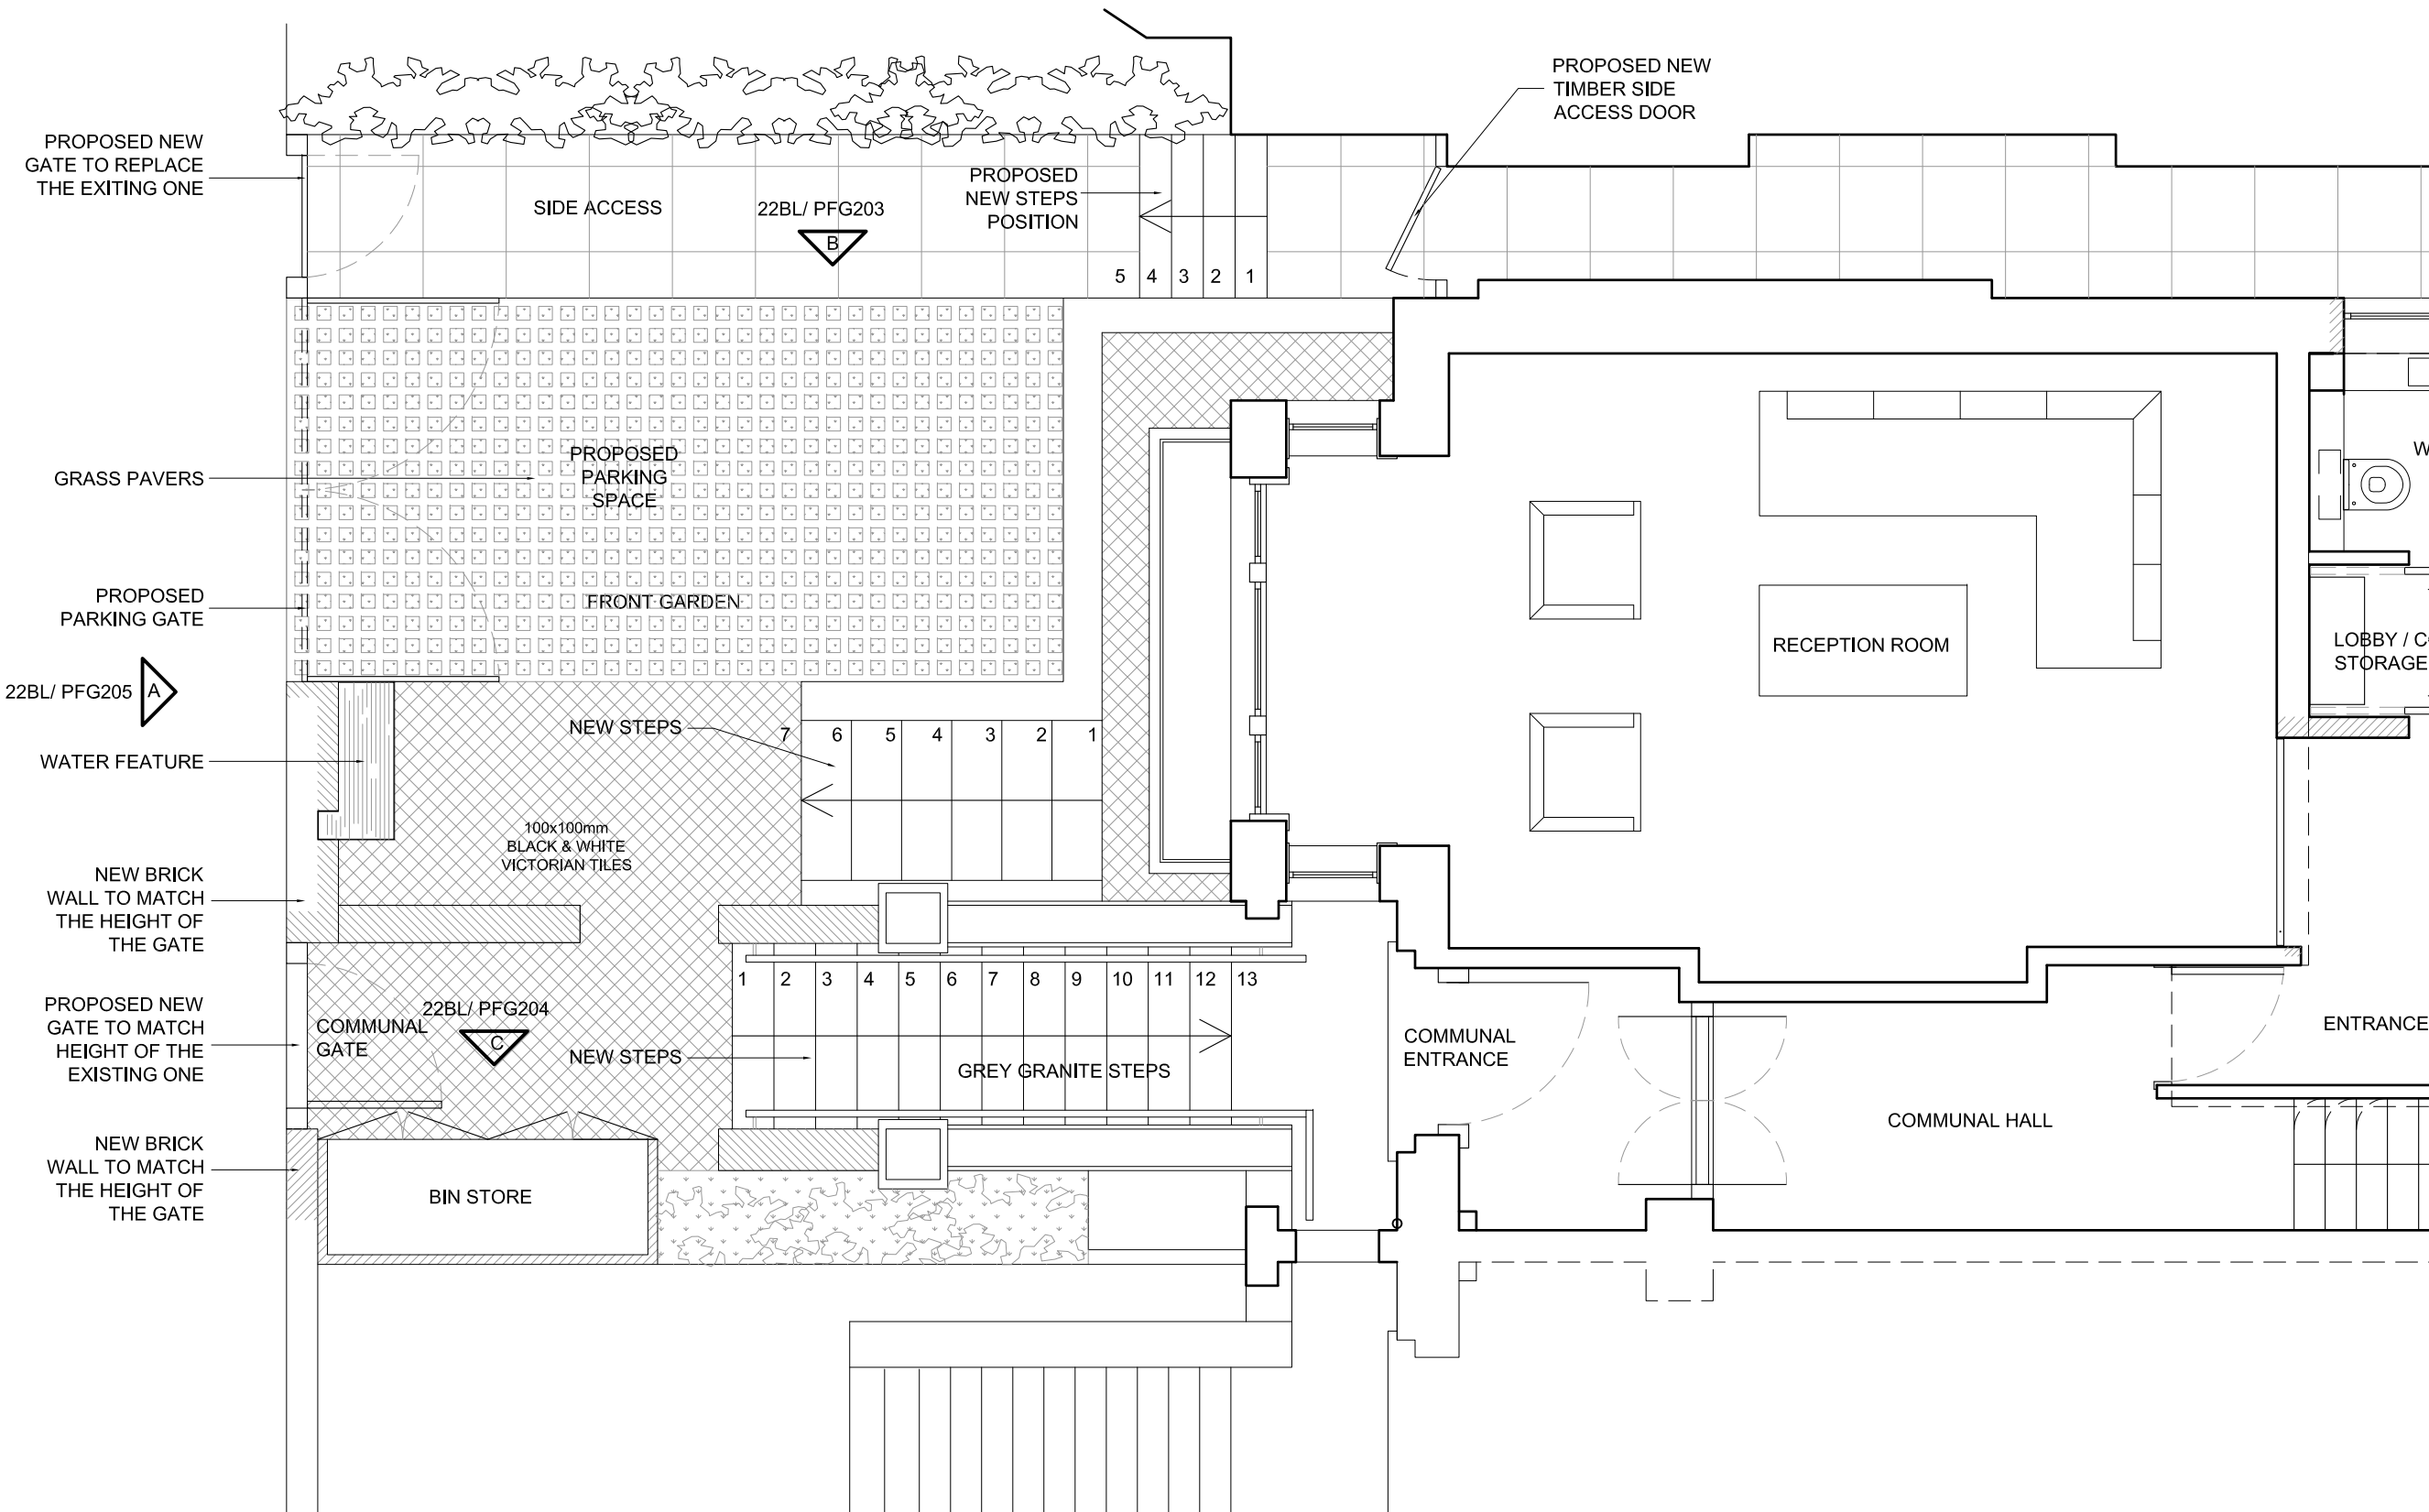

22 BELSIZE LANE  
LONDON, NW3  
PROPOSED UPPER  
GROUND FLOOR FRONT  
PLAN

DWG No: 22BL/PFG101


SCALE: 1 - 50 @A3

DATE: FEBRUARY 2012

**belsize**  
architects

48 PARKHILL ROAD, LONDON NW3 2YP  
TEL 020 7482 4420 - FAX 020 7482 4186  
MAIL@BELSIZEARCHITECTS.COM

© COPYRIGHT  
NOT TO BE REPRODUCED OR USED  
WITHOUT PERMISSION

 

22 BELSIZE LANE  
LONDON, NW3

PROPOSED FRONT  
GARDEN ELEVATION A

DWG No: 22BL/PFG205

SCALE: 1 - 50 @A3

DATE: JULY 2012

**belsize**  
architects


48 PARKHILL ROAD, LONDON NW3 2YP  
TEL 020 7482 4420 - FAX 020 7482 4186  
MAIL@BELSIZEARCHITECTS.COM

© COPYRIGHT  
NOT TO BE REPRODUCED OR USED  
WITHOUT PERMISSION



REVISIONS

NOTES

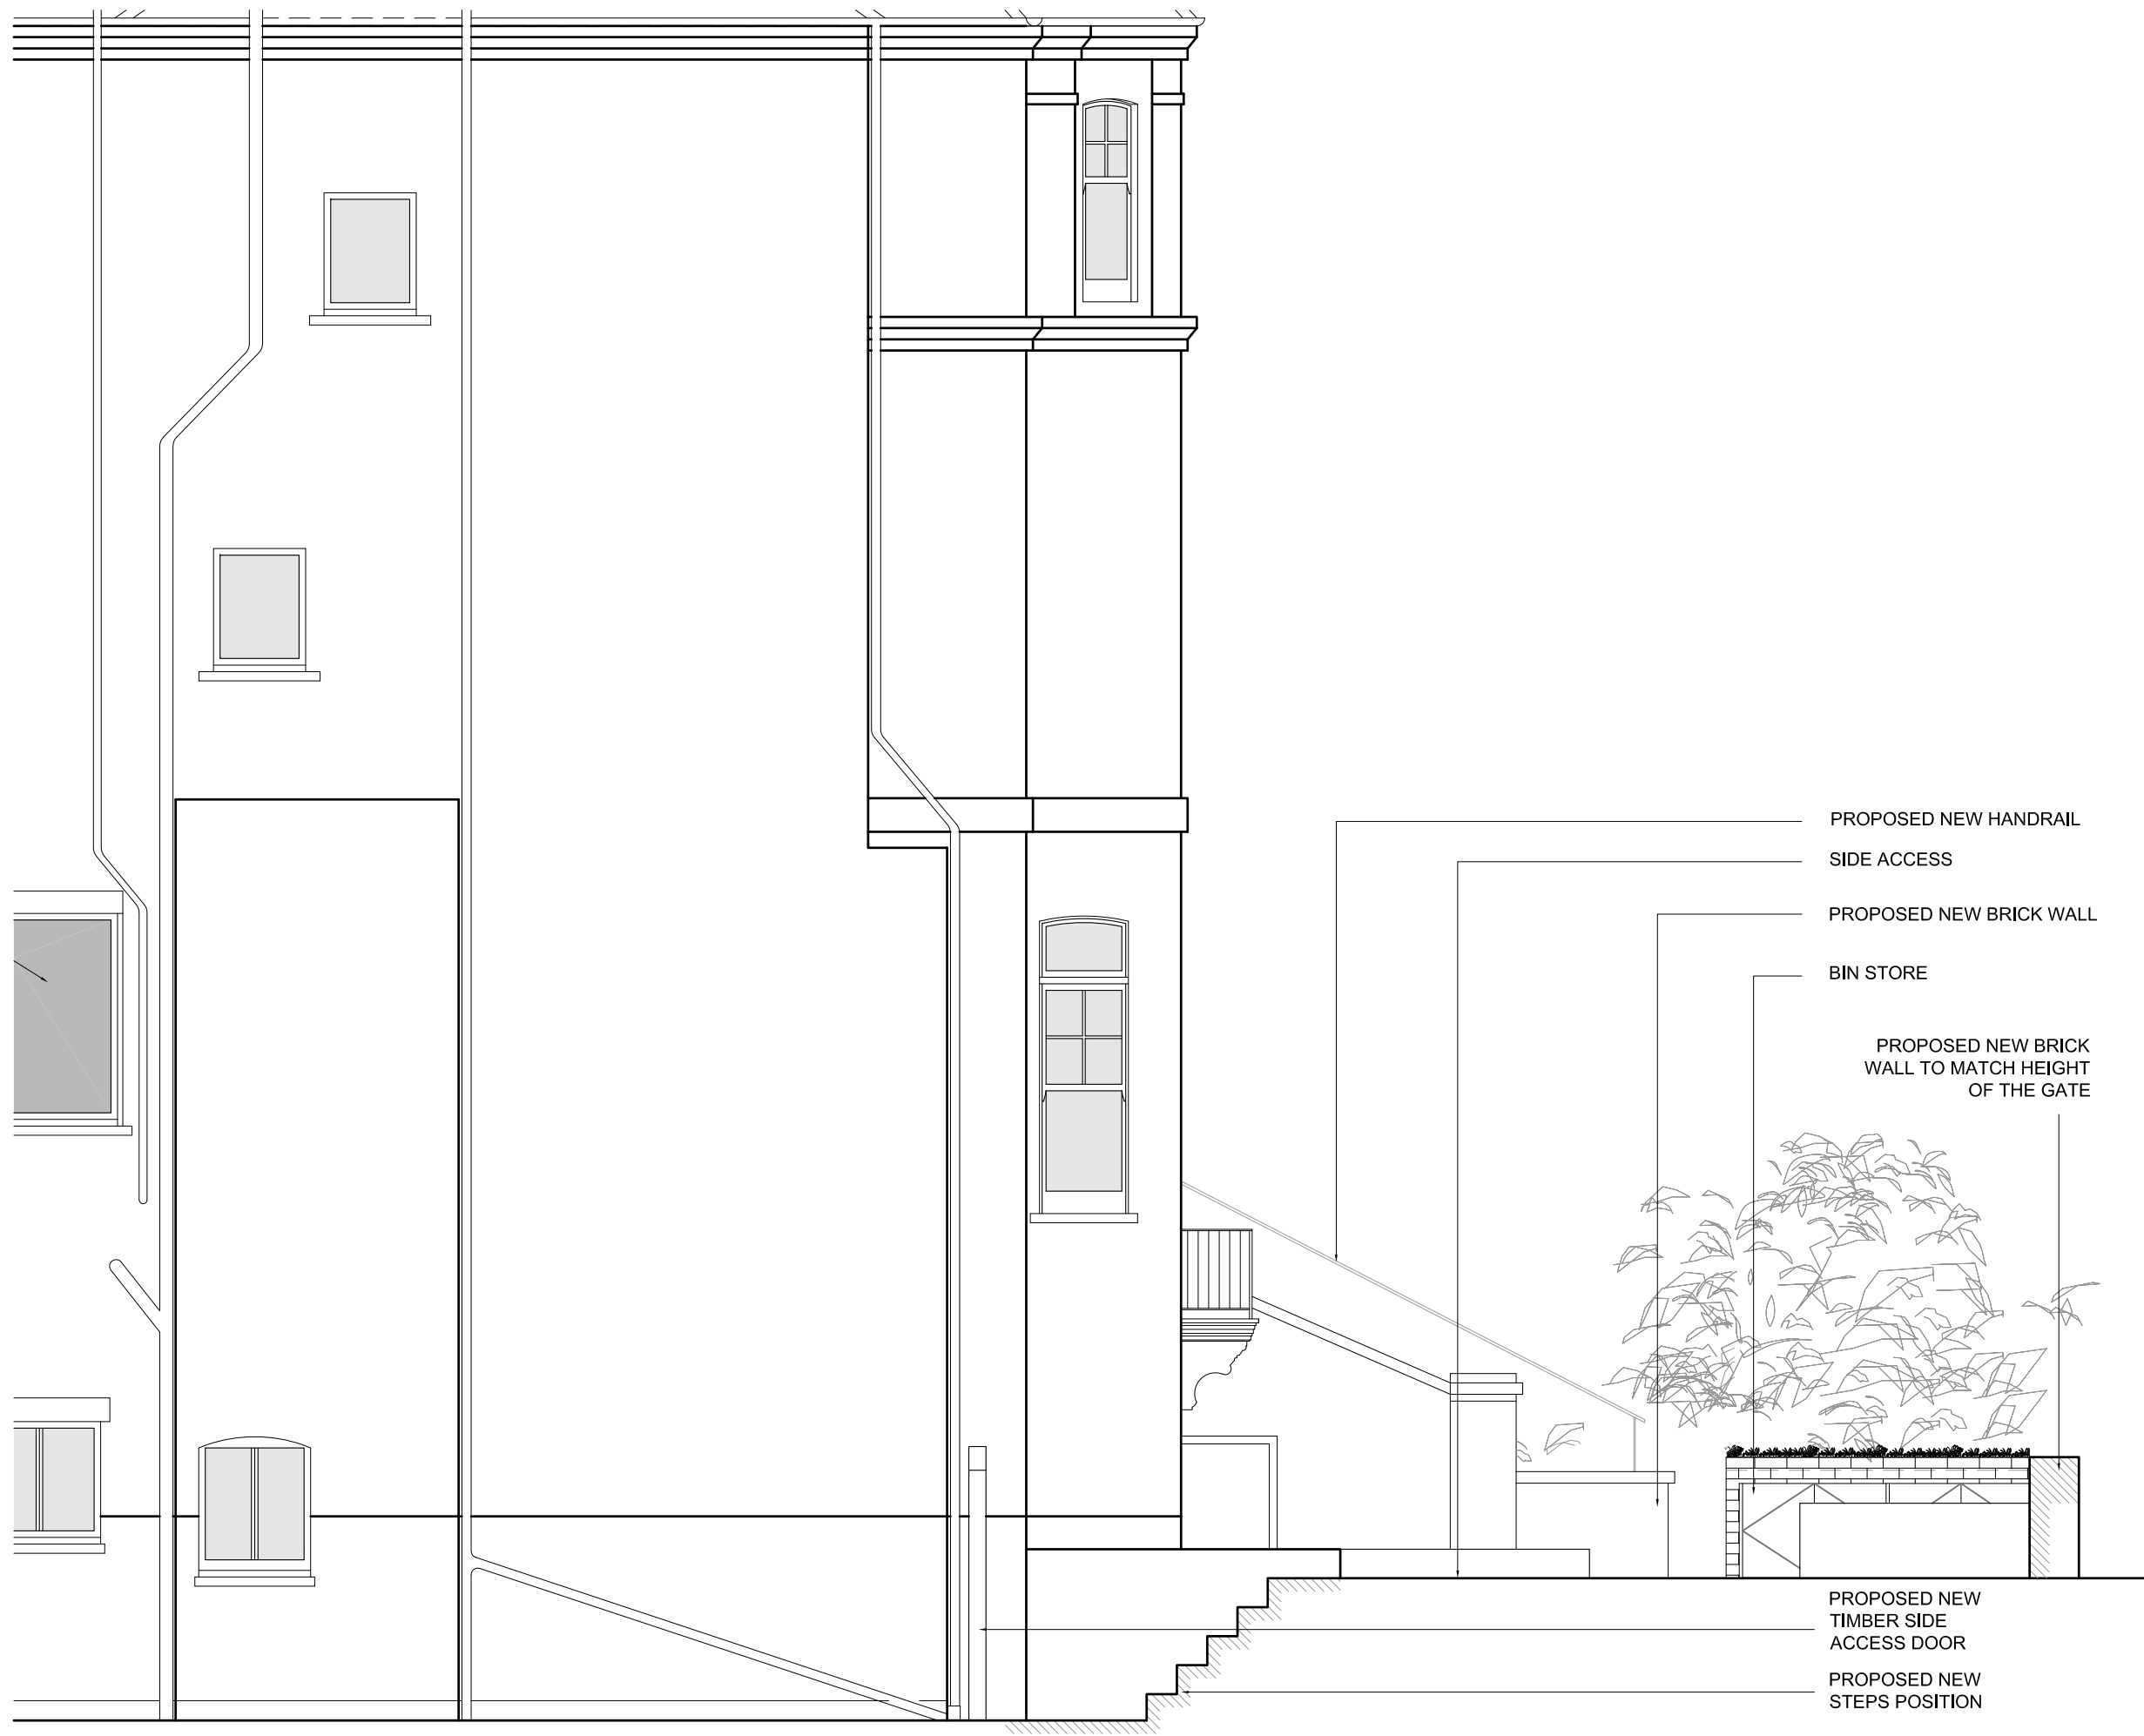

22 BELSIZE LANE  
LONDON, NW3

PROPOSED SIDE  
ELEVATION B - FRONT

DWG No: 22BL/PFG203

SCALE: 1 - 50 @A3

DATE: FEBRUARY 2012

**belsize**  
architects

48 PARKHILL ROAD, LONDON NW3 2YP  
TEL 020 7482 4420 - FAX 020 7482 4186  
MAIL@BELSIZEARCHITECTS.COM

© COPYRIGHT  
NOT TO BE REPRODUCED OR USED  
WITHOUT PERMISSION

PLANNING ISSUE

REVISIONS

NOTES

22 BELSIZE LANE  
LONDON, NW3

PROPOSED BIN STORE  
ELEVATION C

DWG No: 22BL/P204

SCALE: 1 - 50 @A3

DATE: FEBRUARY 2012

**belsize**  
architects

48 PARKHILL ROAD, LONDON NW3 2YP  
TEL 020 7482 4420 - FAX 020 7482 4186  
MAIL@BELSIZEARCHITECTS.COM

© COPYRIGHT  
NOT TO BE REPRODUCED OR USED  
WITHOUT PERMISSION

