


EXISTING


REVISIONS

NOTES

NEIGHBOURING PROPERTY

 

SCALE

 

0 2000 4000 8000mm

22 BELSIZE LANE
LONDON, NW3

EXISTING SITE PLAN

DWG No: 22BL/S010

SCALE: 1 - 200 @A3


DATE: JULY 2012




belsize
architects

48 PARKHILL ROAD, LONDON NW3 2YP
TEL 020 7482 4420 - FAX 020 7482 4186
MAIL@BELSIZEARCHITECTS.COM

© COPYRIGHT
NOT TO BE REPRODUCED OR USED
WITHOUT PERMISSION

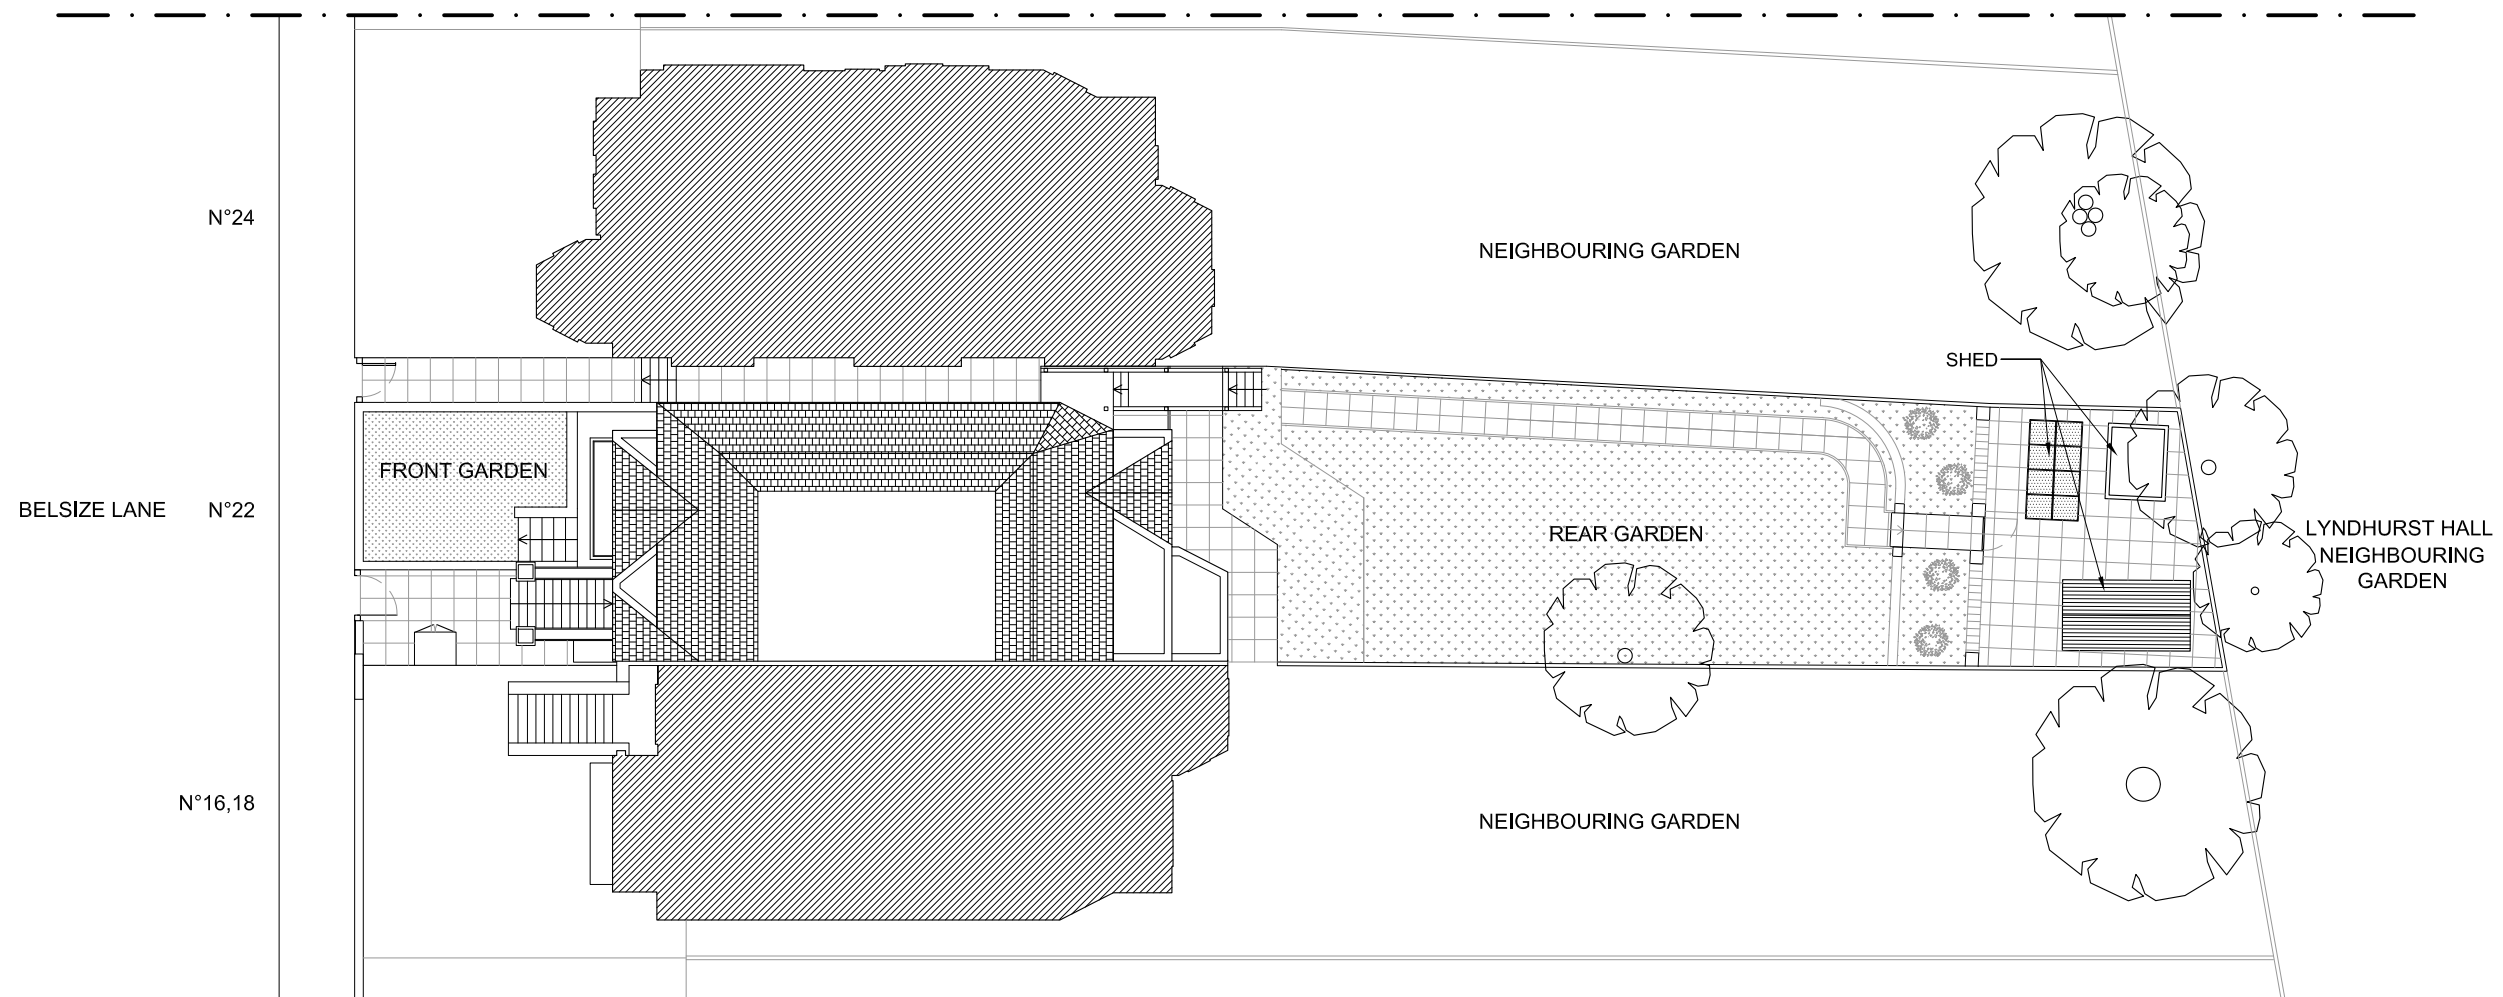


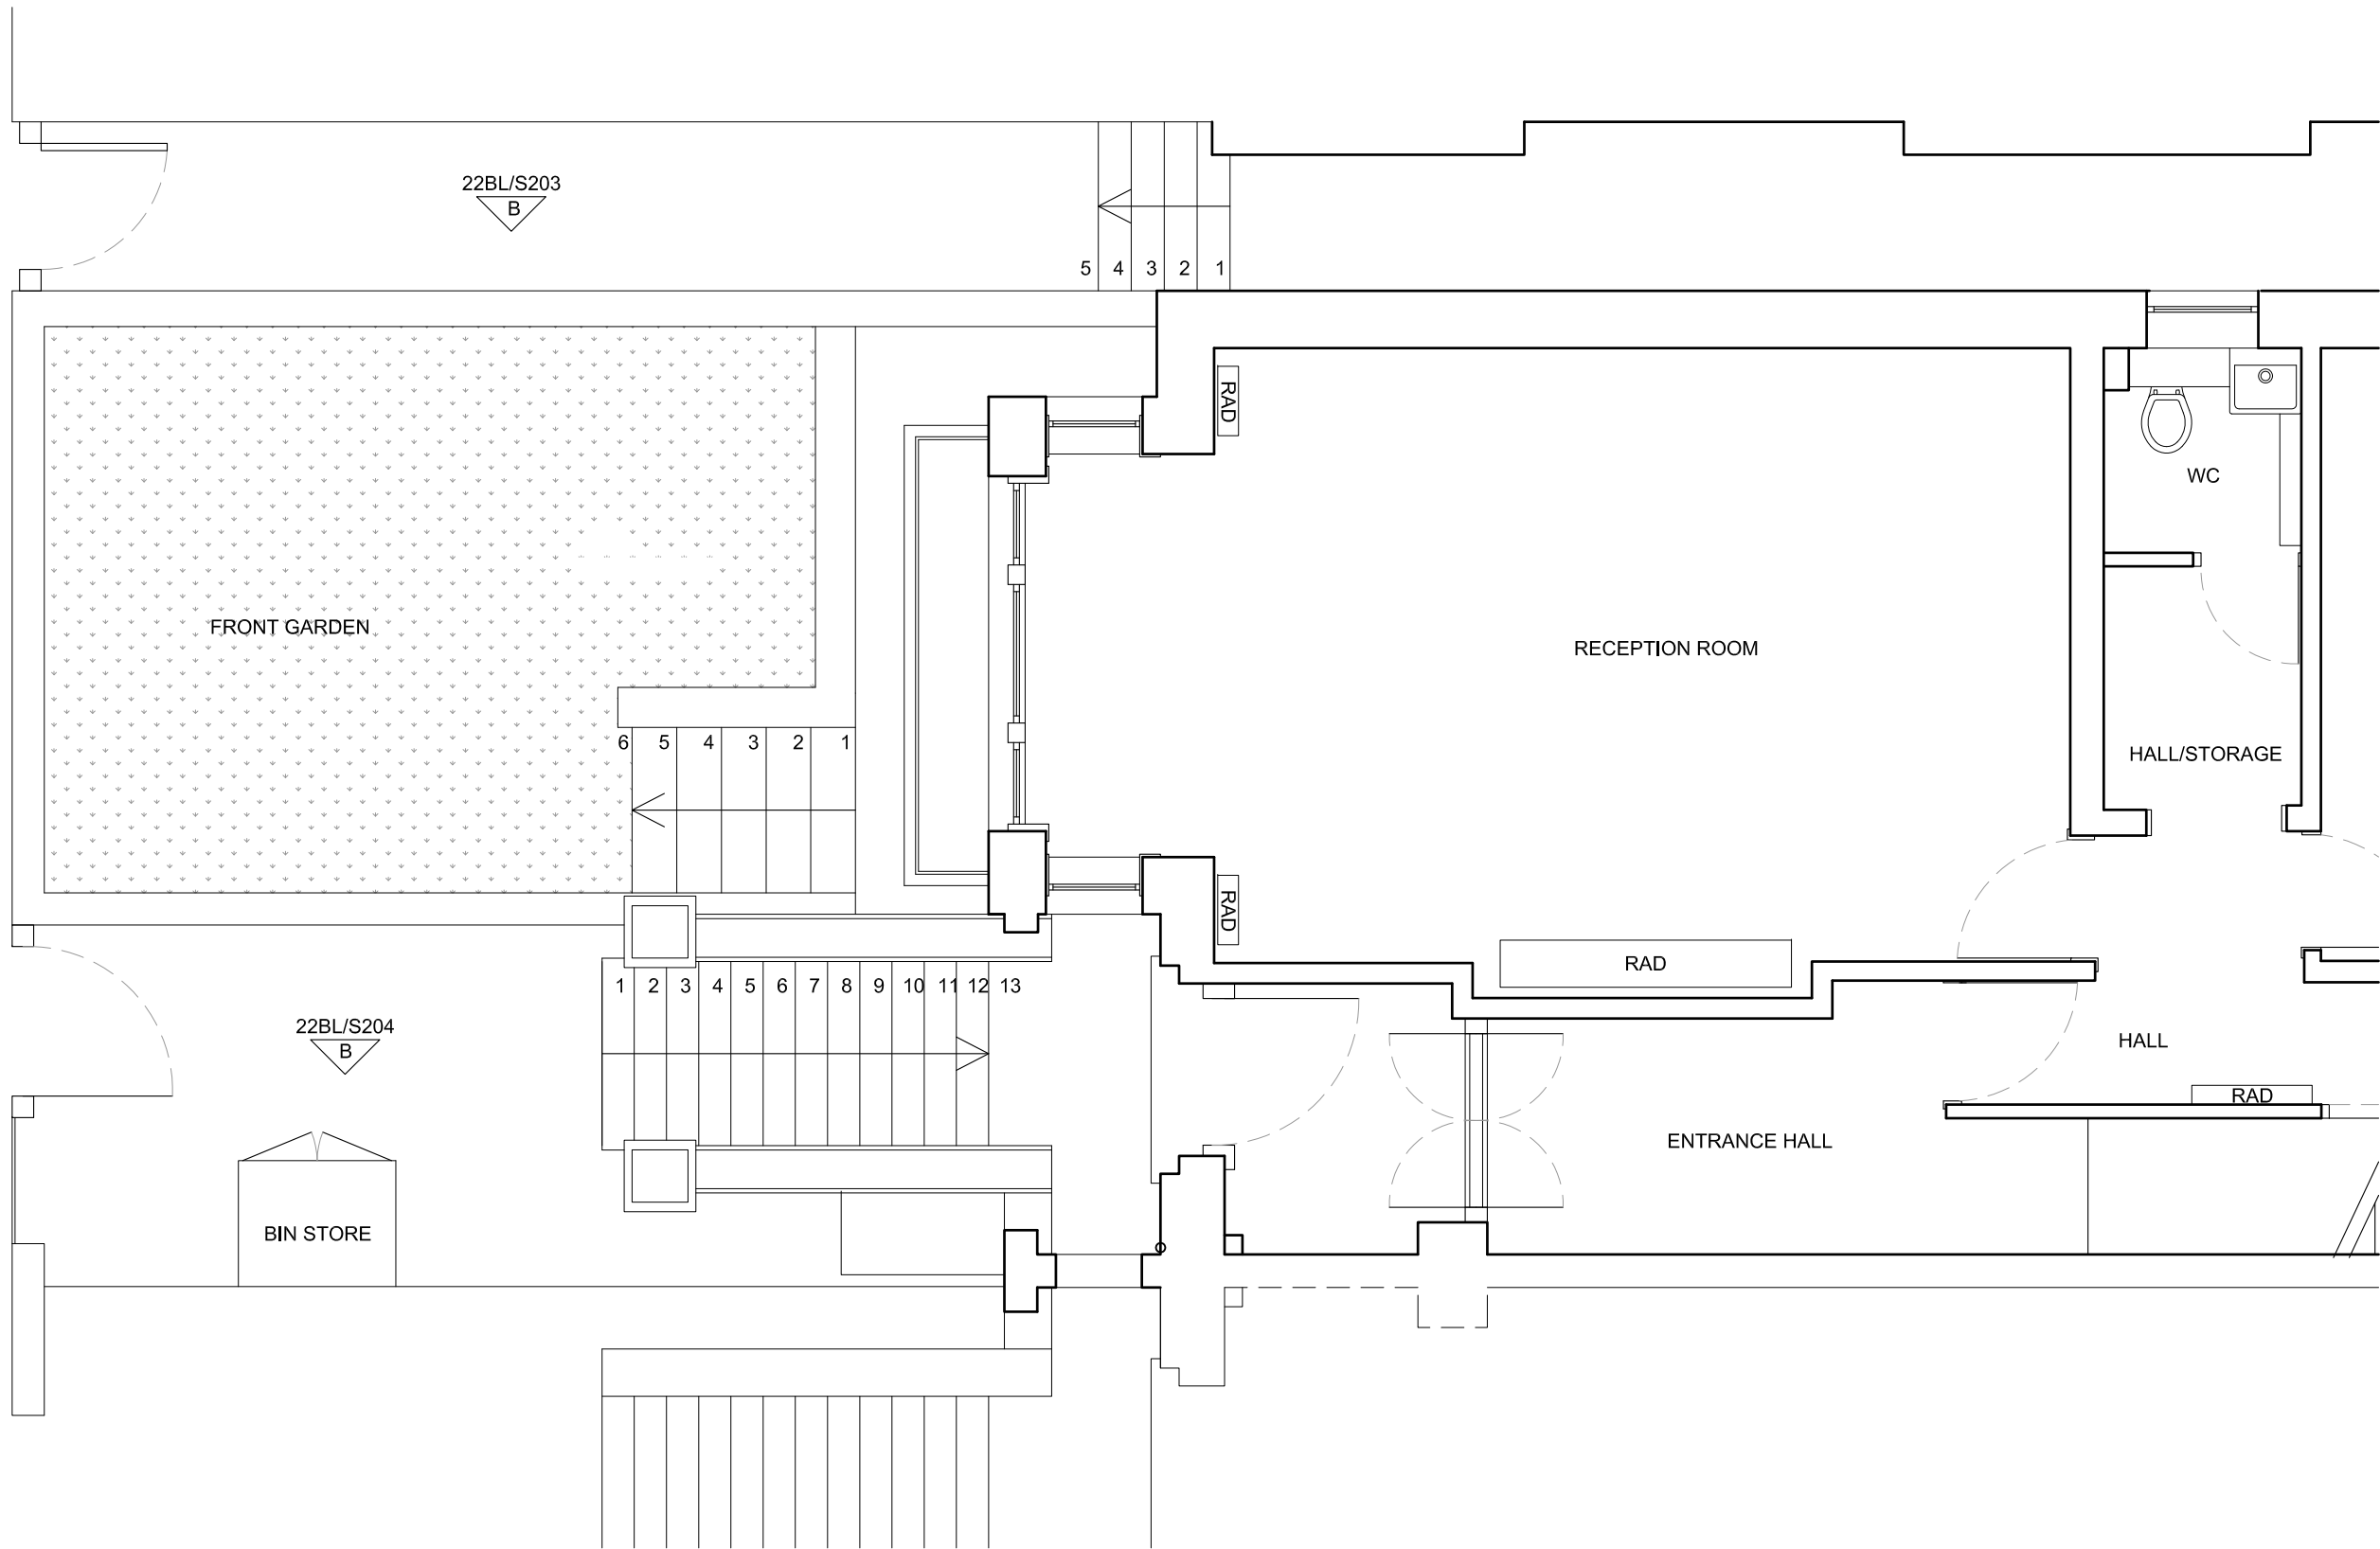

EXISTING

REVISIONS

NOTES

 

SCALE
0 500 1000 2000mm

22 BELSIZE LANE
LONDON, NW3

EXISTING UPPER
GROUND FLOOR
FRONT PLAN

DWG No: 22BL/S101

SCALE: 1 - 50 @A3

DATE: FEBUARY 2012

belsize
architects

48 PARKHILL ROAD, LONDON NW3 2YP
TEL 020 7482 4420 - FAX 020 7482 4186
MAIL@BELSIZEARCHITECTS.COM


© COPYRIGHT
NOT TO BE REPRODUCED OR USED
WITHOUT PERMISSION



EXISTING

REVISIONS

NOTES

 

22 BELSIZE LANE
LONDON, NW3

EXISTING FRONT
ELEVATION

DWG No: 22BL/S205


SCALE: 1 - 50 @A3

DATE: JULY 2012

belsize
architects

48 PARKHILL ROAD, LONDON NW3 2YP
TEL 020 7482 4420 - FAX 020 7482 4186
MAIL@BELSIZEARCHITECTS.COM


© COPYRIGHT
NOT TO BE REPRODUCED OR USED
WITHOUT PERMISSION

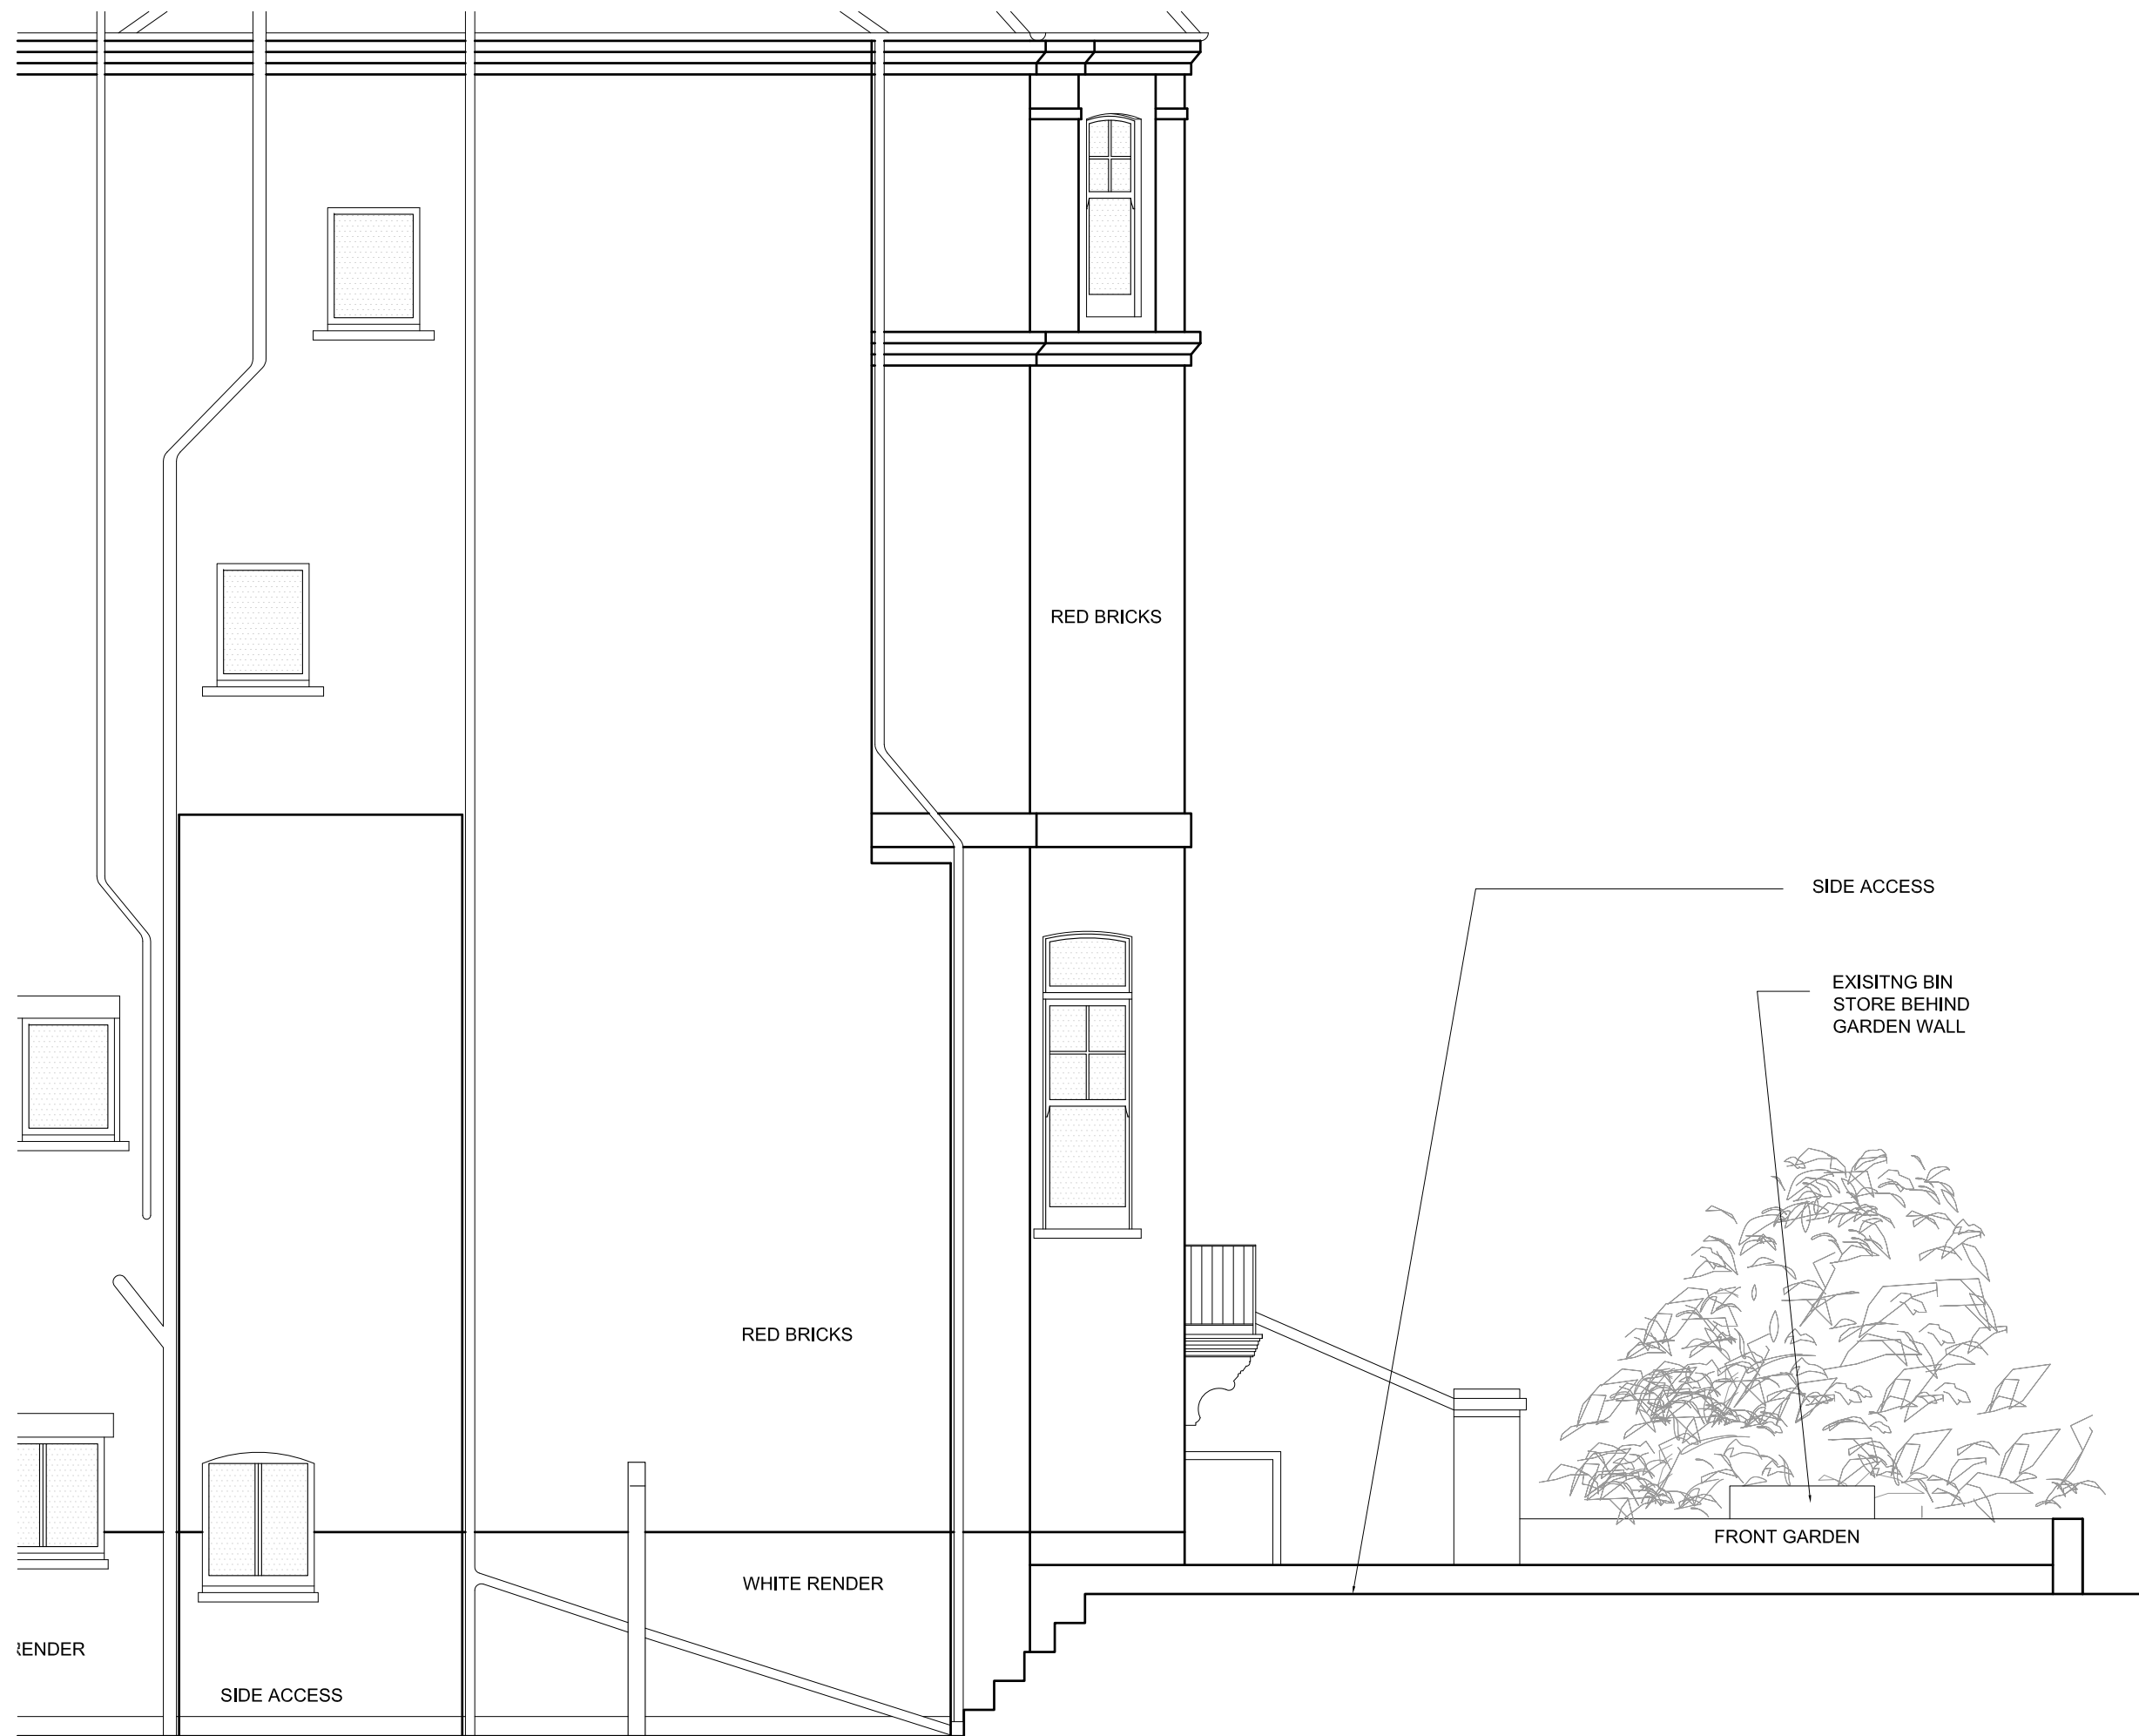

EXISTING

REVISIONS

NOTES

 

22 BELSIZE LANE
LONDON, NW3

EXISTING SIDE
ELEVATION B - FRONT

DWG No: 22BL/S203



SCALE: 1 - 50 @A3

DATE: FEBRUARY 2012

belsize
architects

48 PARKHILL ROAD, LONDON NW3 2YP
TEL 020 7482 4420 - FAX 020 7482 4186
MAIL@BELSIZEARCHITECTS.COM


© COPYRIGHT
NOT TO BE REPRODUCED OR USED
WITHOUT PERMISSION

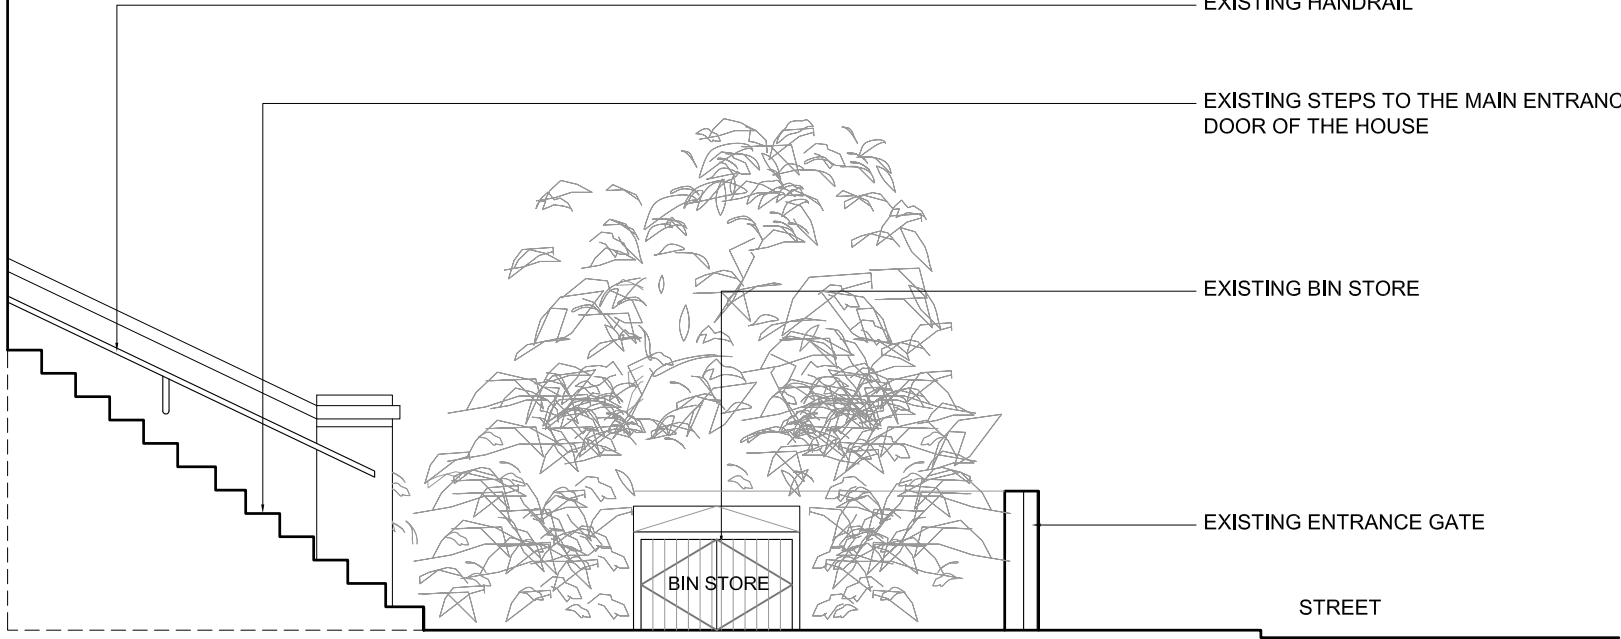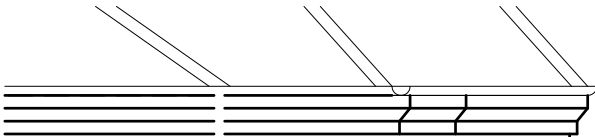

EXISTING

REVISIONS

NOTES

 

22 BELSIZE LANE
LONDON, NW3

EXISTING BIN STORE
ELEVATION C

DWG No: 22BL/S204

SCALE: 1 - 50 @A3

DATE: JULY 2012

belsize

architects

48 PARKHILL ROAD, LONDON NW3 2YP
TEL 020 7482 4420 - FAX 020 7482 4186
MAIL@BELSIZEARCHITECTS.COM

© COPYRIGHT
NOT TO BE REPRODUCED OR USED
WITHOUT PERMISSION