
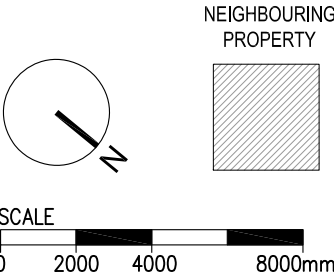


PLANNING ISSUE

REVISIONS

NOTES

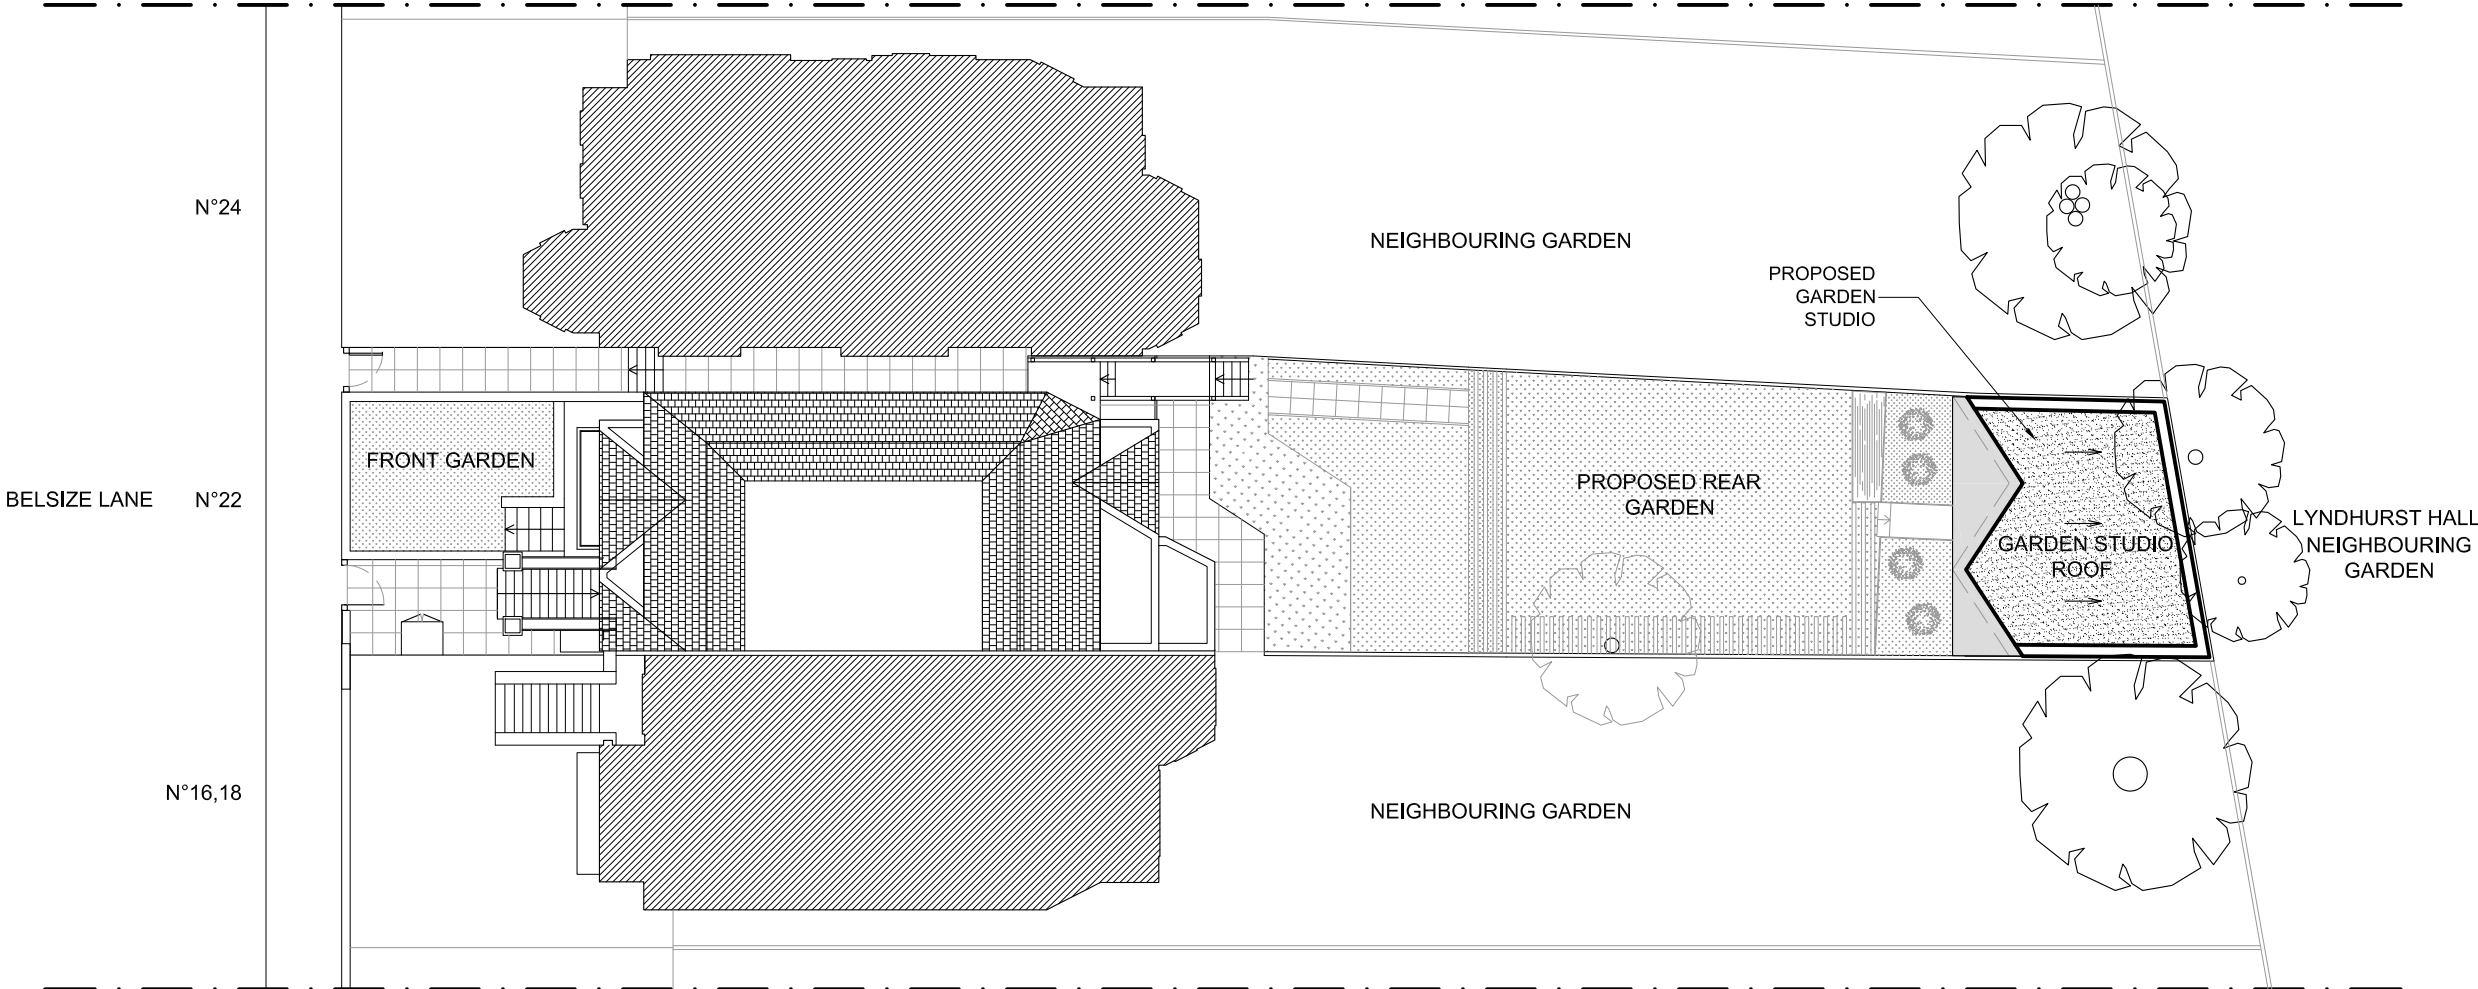

22 BELSIZE LANE
LONDON, NW3

PROPOSED SITE PLAN

DWG No: 22BL/P010


SCALE: 1 - 200 @A3

DATE: JULY 2012

belsize
architects

48 PARKHILL ROAD, LONDON NW3 2YP
TEL 020 7482 4420 - FAX 020 7482 4186
MAIL@BELSIZEARCHITECTS.COM

© COPYRIGHT
NOT TO BE REPRODUCED OR USED
WITHOUT PERMISSION

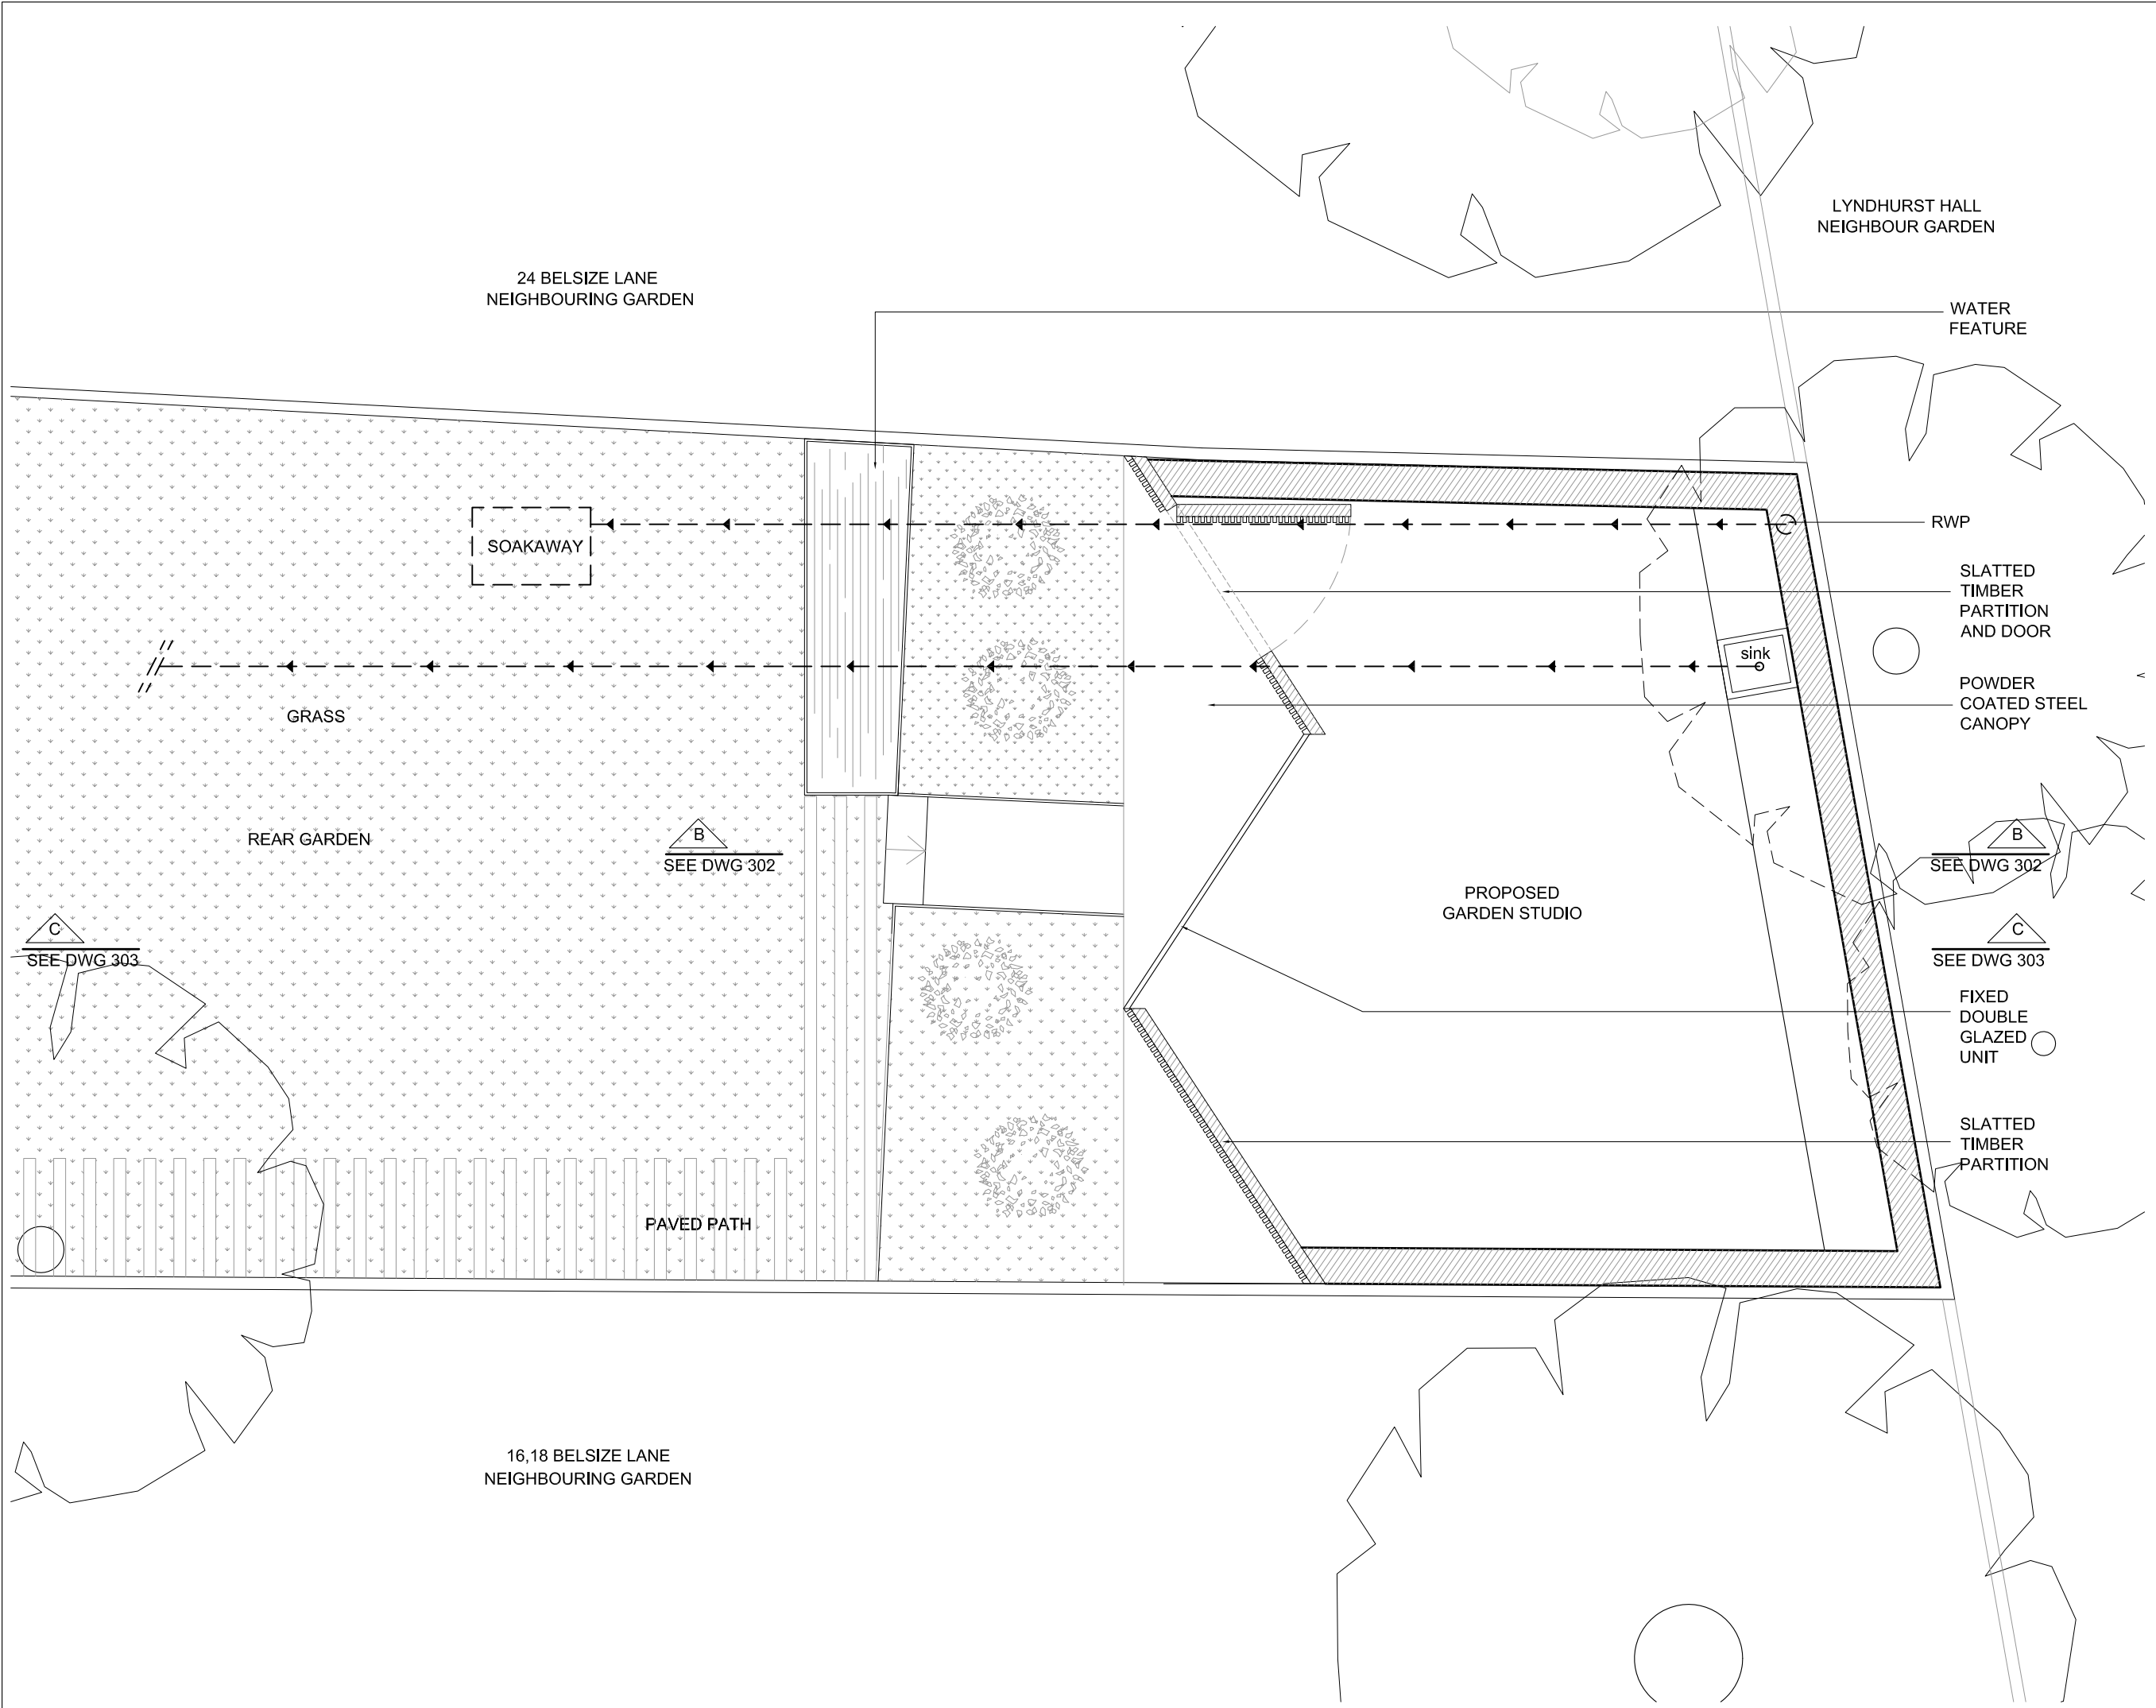

PLANNING ISSUE

REVISIONS

NOTES

NEW WALL

SCALE
0 500 1000 2000mm

22 BELSIZE LANE
LONDON, NW3

PROPOSED REAR
GARDEN STUDIO PLAN

DWG No: 22BL/P105


SCALE: 1 - 50 @A3

DATE: JULY 2012

belsize
architects

48 PARKHILL ROAD, LONDON NW3 2YP
TEL 020 7482 4420 - FAX 020 7482 4186
MAIL@BELSIZEARCHITECTS.COM

© COPYRIGHT
NOT TO BE REPRODUCED OR USED
WITHOUT PERMISSION

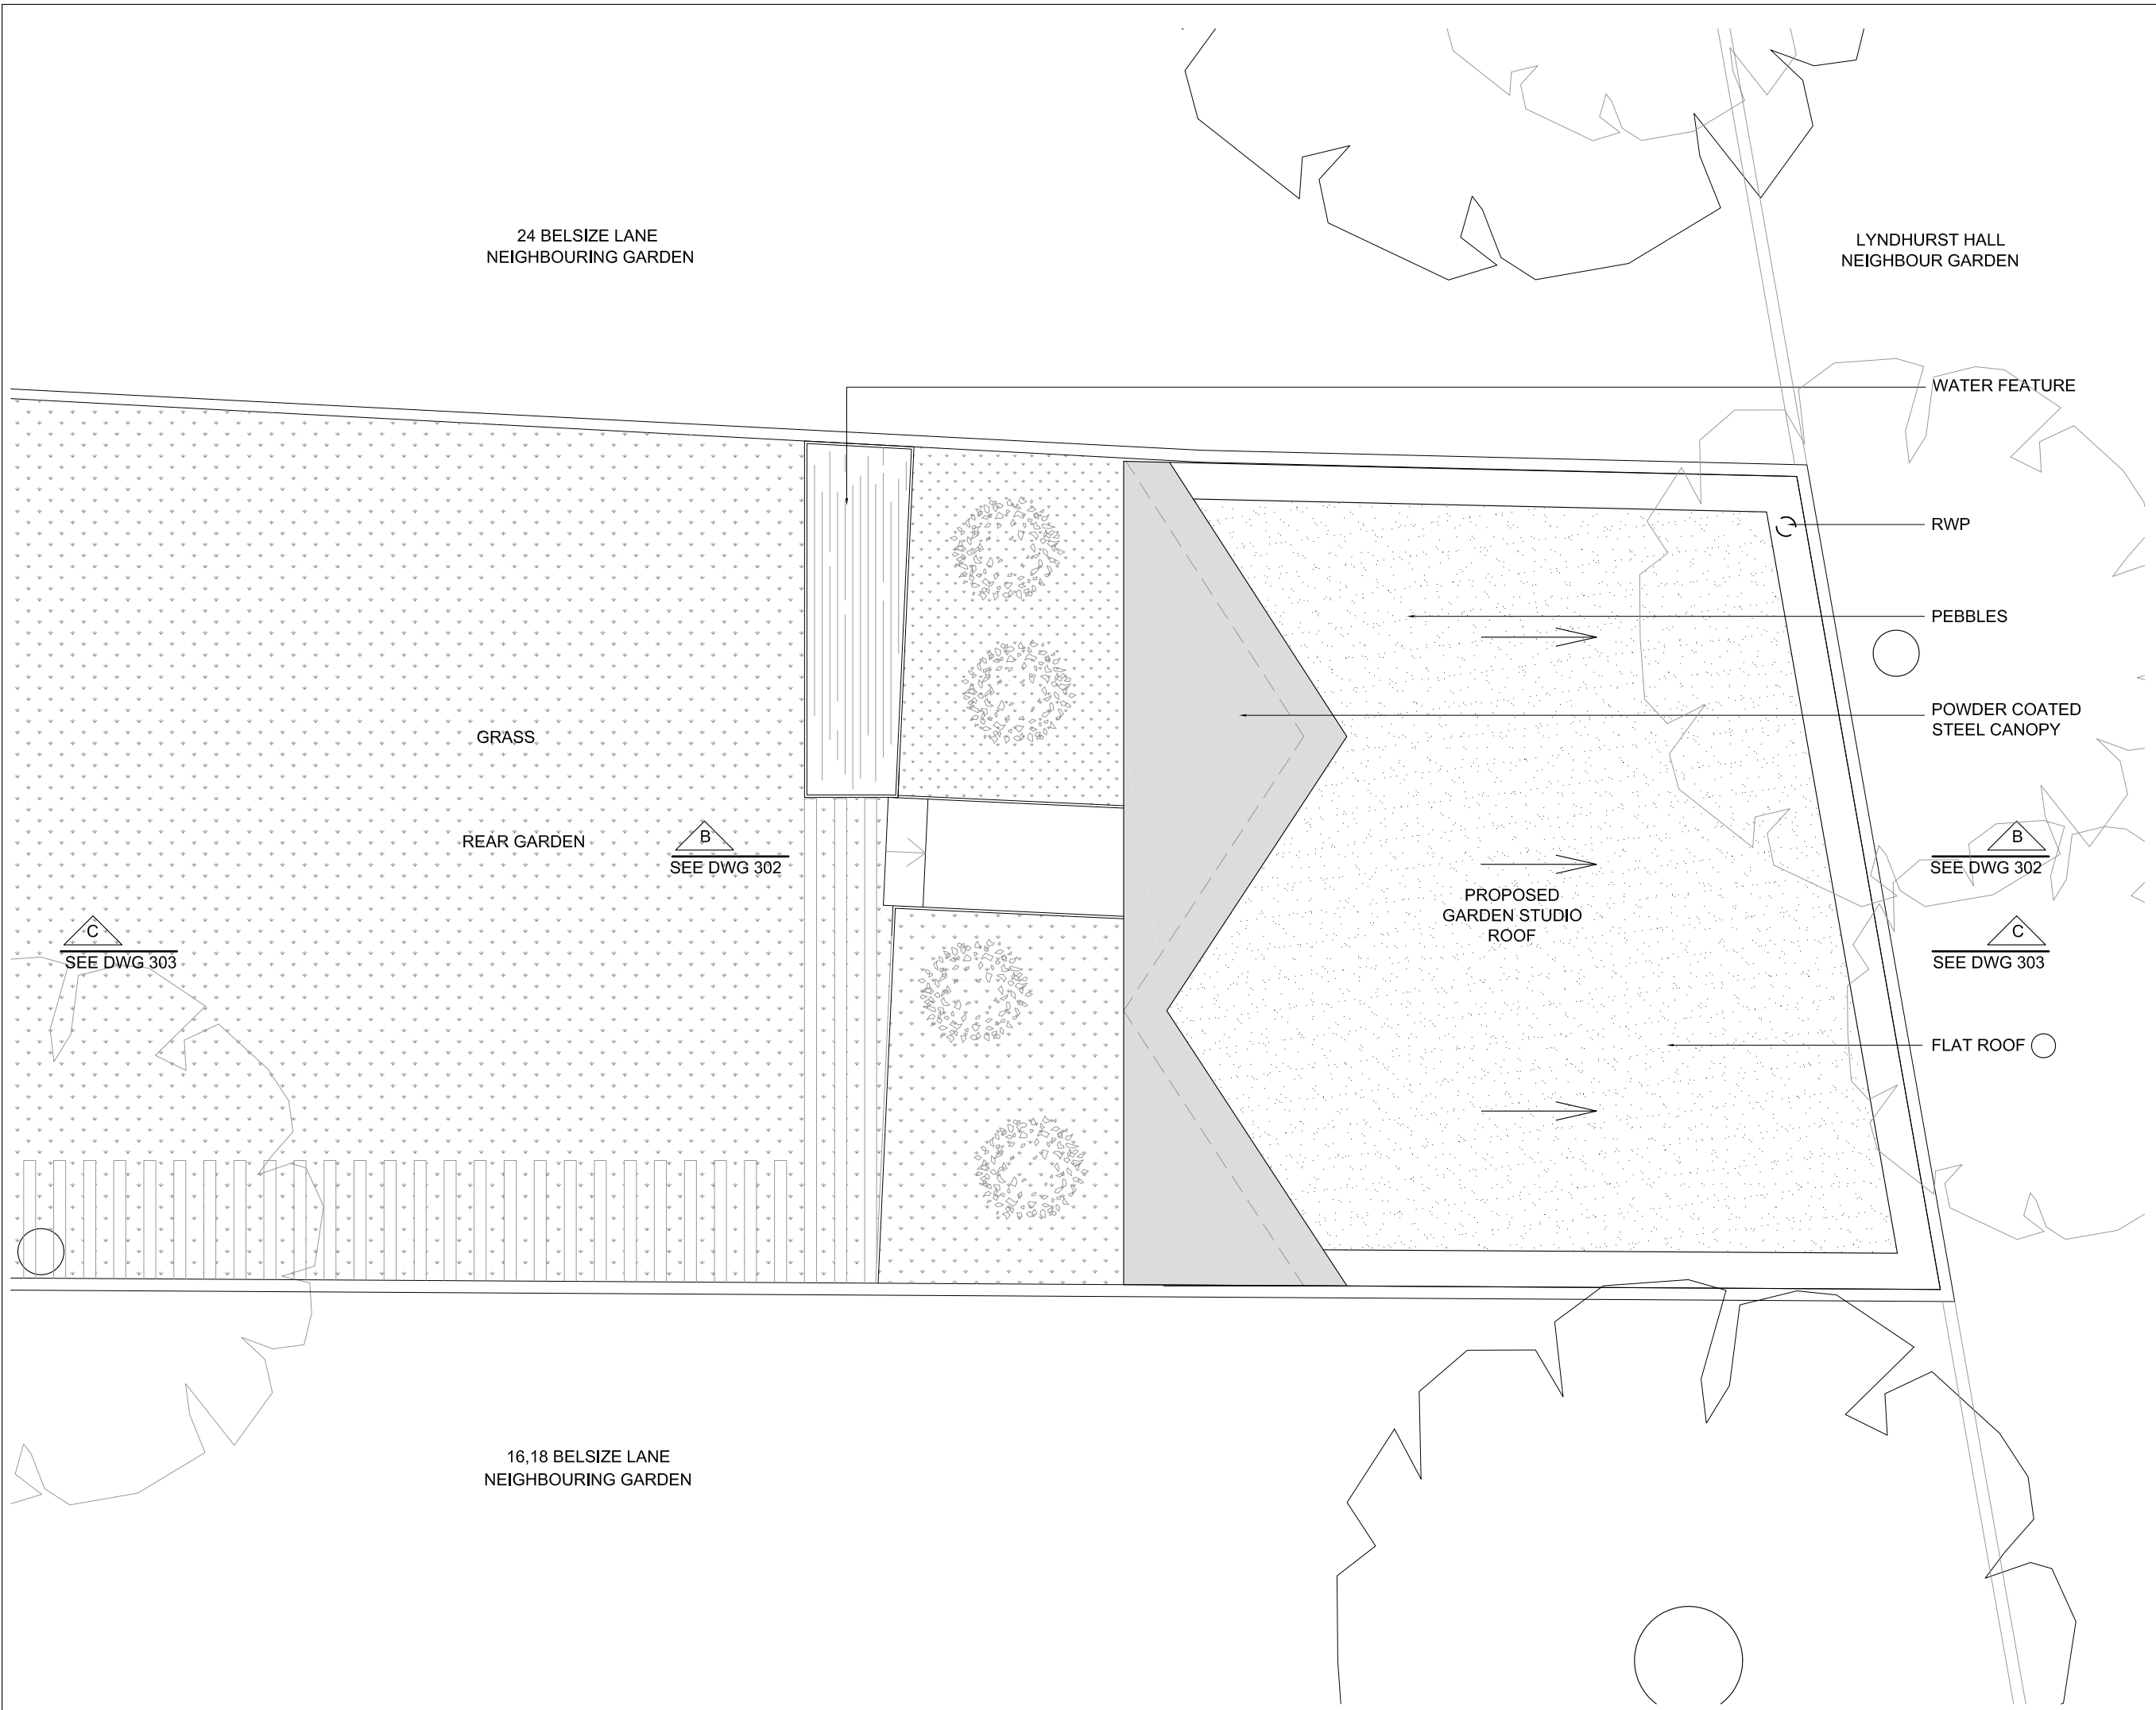

PLANNING ISSUE

REVISIONS

NOTES

NEW WALL

SCALE

050010002000mm

22 BELSIZE LANE
LONDON, NW3

PROPOSED REAR
GARDEN STUDIO ROOF
PLAN

DWG No: 22BL/P106

SCALE: 1 - 50 @A3


DATE: JULY 2012

belsize

architects

48 PARKHILL ROAD, LONDON NW3 2YP
TEL 020 7482 4420 - FAX 020 7482 4186
MAIL@BELSIZEARCHITECTS.COM

© COPYRIGHT
NOT TO BE REPRODUCED OR USED
WITHOUT PERMISSION

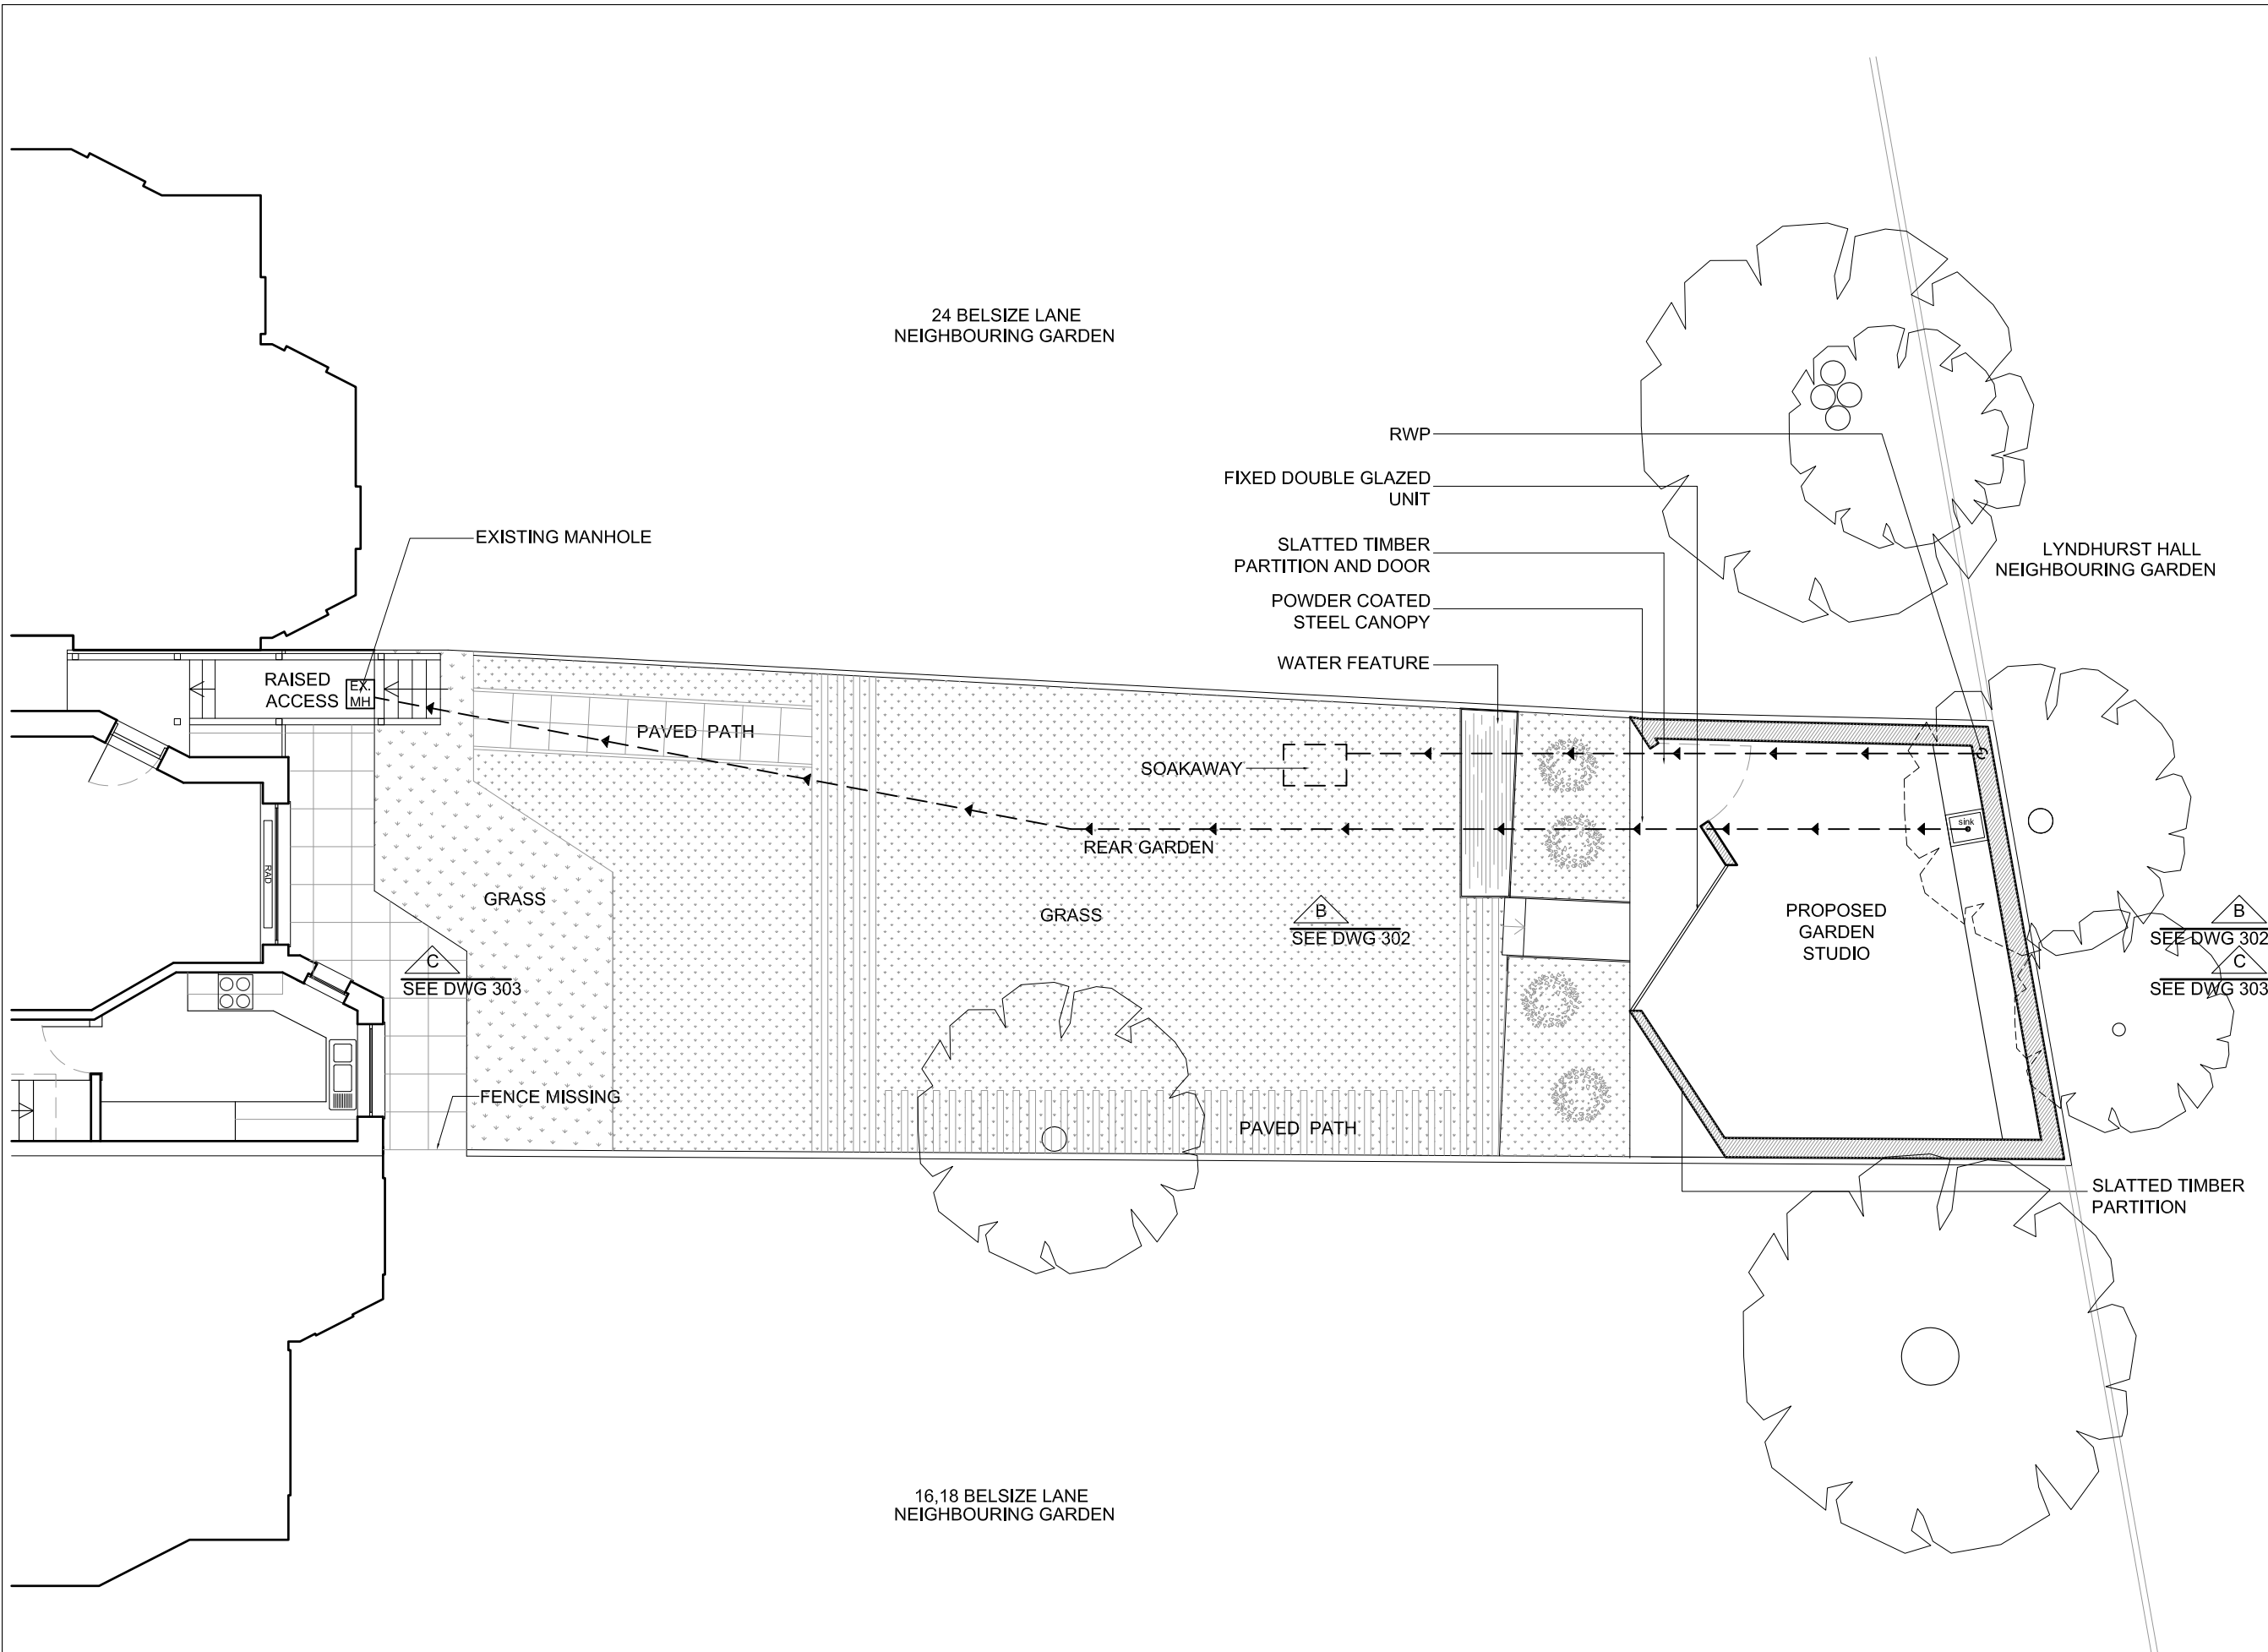

PLANNING ISSUE

REVISIONS

NOTES

NEW WALL

SCALE 0 1000 2000 4000mm

**22 BELSIZE LANE
LONDON, NW3**

**PROPOSED REAR
GARDEN PLAN**

DWG No: **22BL/P110**

SCALE: 1 - 100 @A3

DATE: JULY 2012

**belsize
architects**


48 PARKHILL ROAD, LONDON NW3 2YP
TEL 020 7482 4420 - FAX 020 7482 4186
MAIL@BELSIZEARCHITECTS.COM

© COPYRIGHT
NOT TO BE REPRODUCED OR USED
WITHOUT PERMISSION

PLANNING ISSUE

REVISIONS

NOTES

 

22 BELSIZE LANE
LONDON, NW3

PROPOSED REAR
GARDEN STUDIO
ELEVATION

DWG No: 22BL/P206


SCALE: 1 - 50 @A3

DATE: JULY2012

belsize
architects

48 PARKHILL ROAD, LONDON NW3 2YP
TEL 020 7482 4420 - FAX 020 7482 4186
MAIL@BELSIZEARCHITECTS.COM


© COPYRIGHT
NOT TO BE REPRODUCED OR USED
WITHOUT PERMISSION

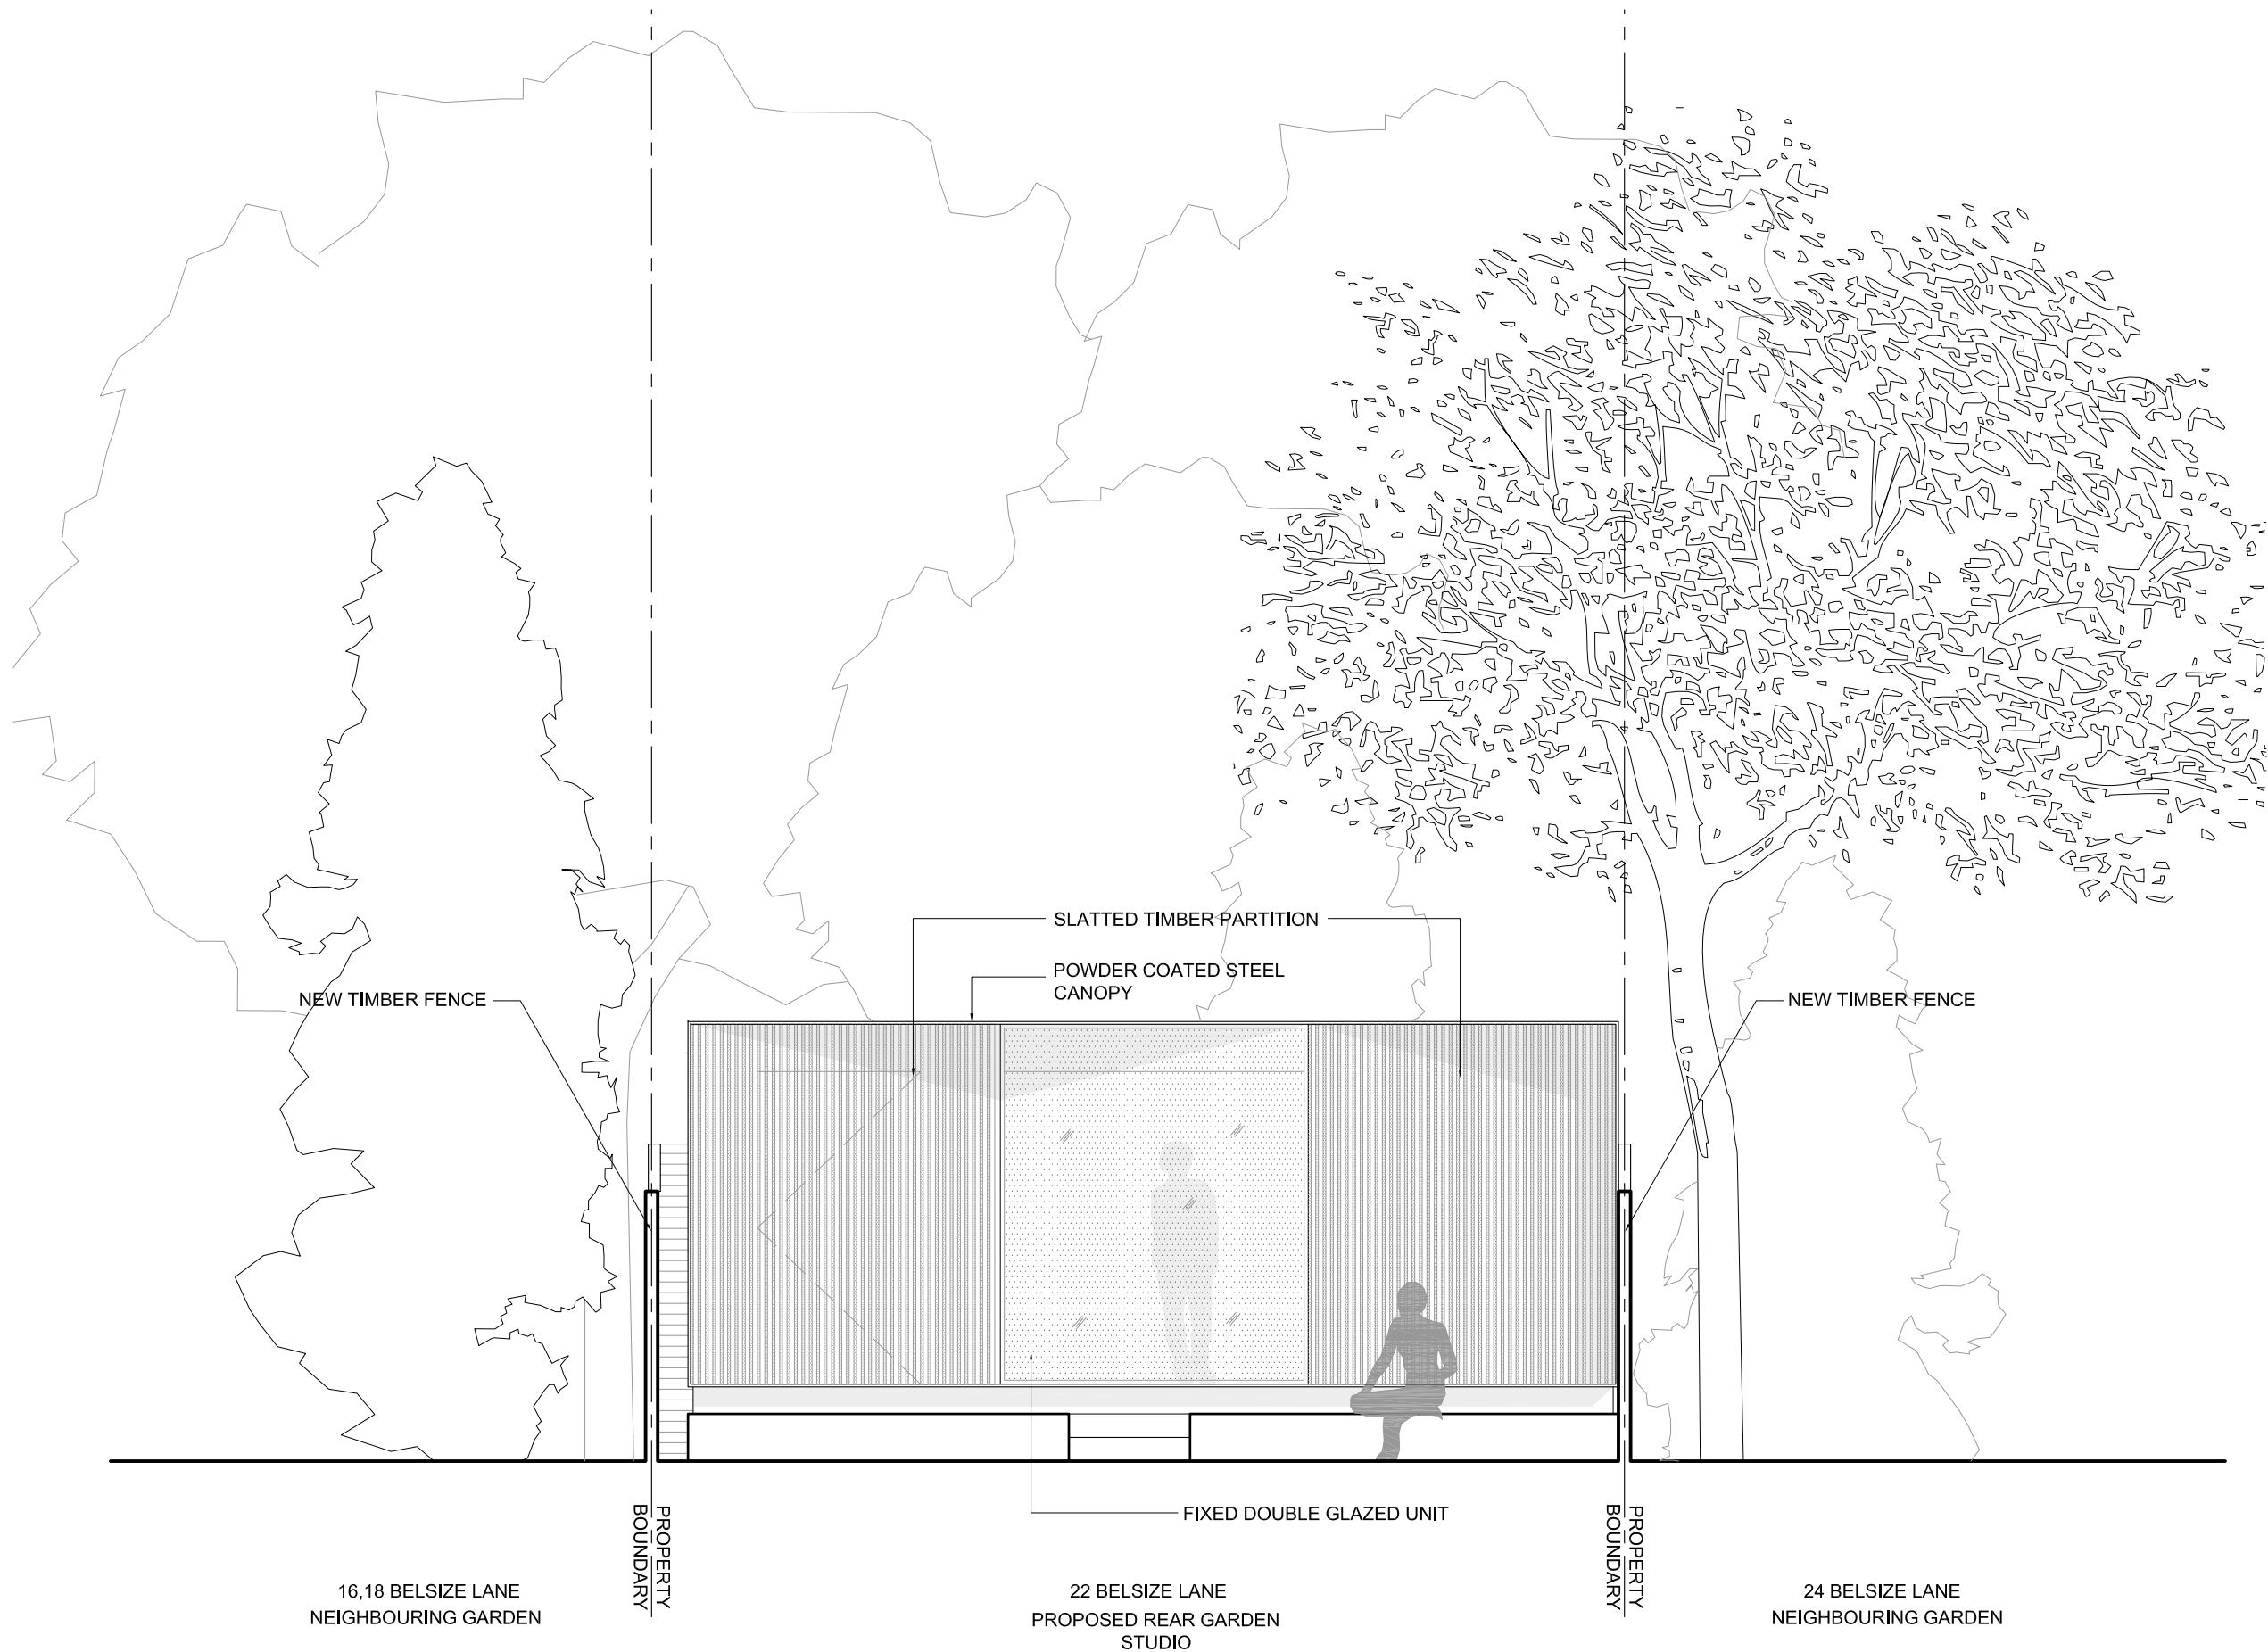

PLANNING ISSUE

REVISIONS

NOTES

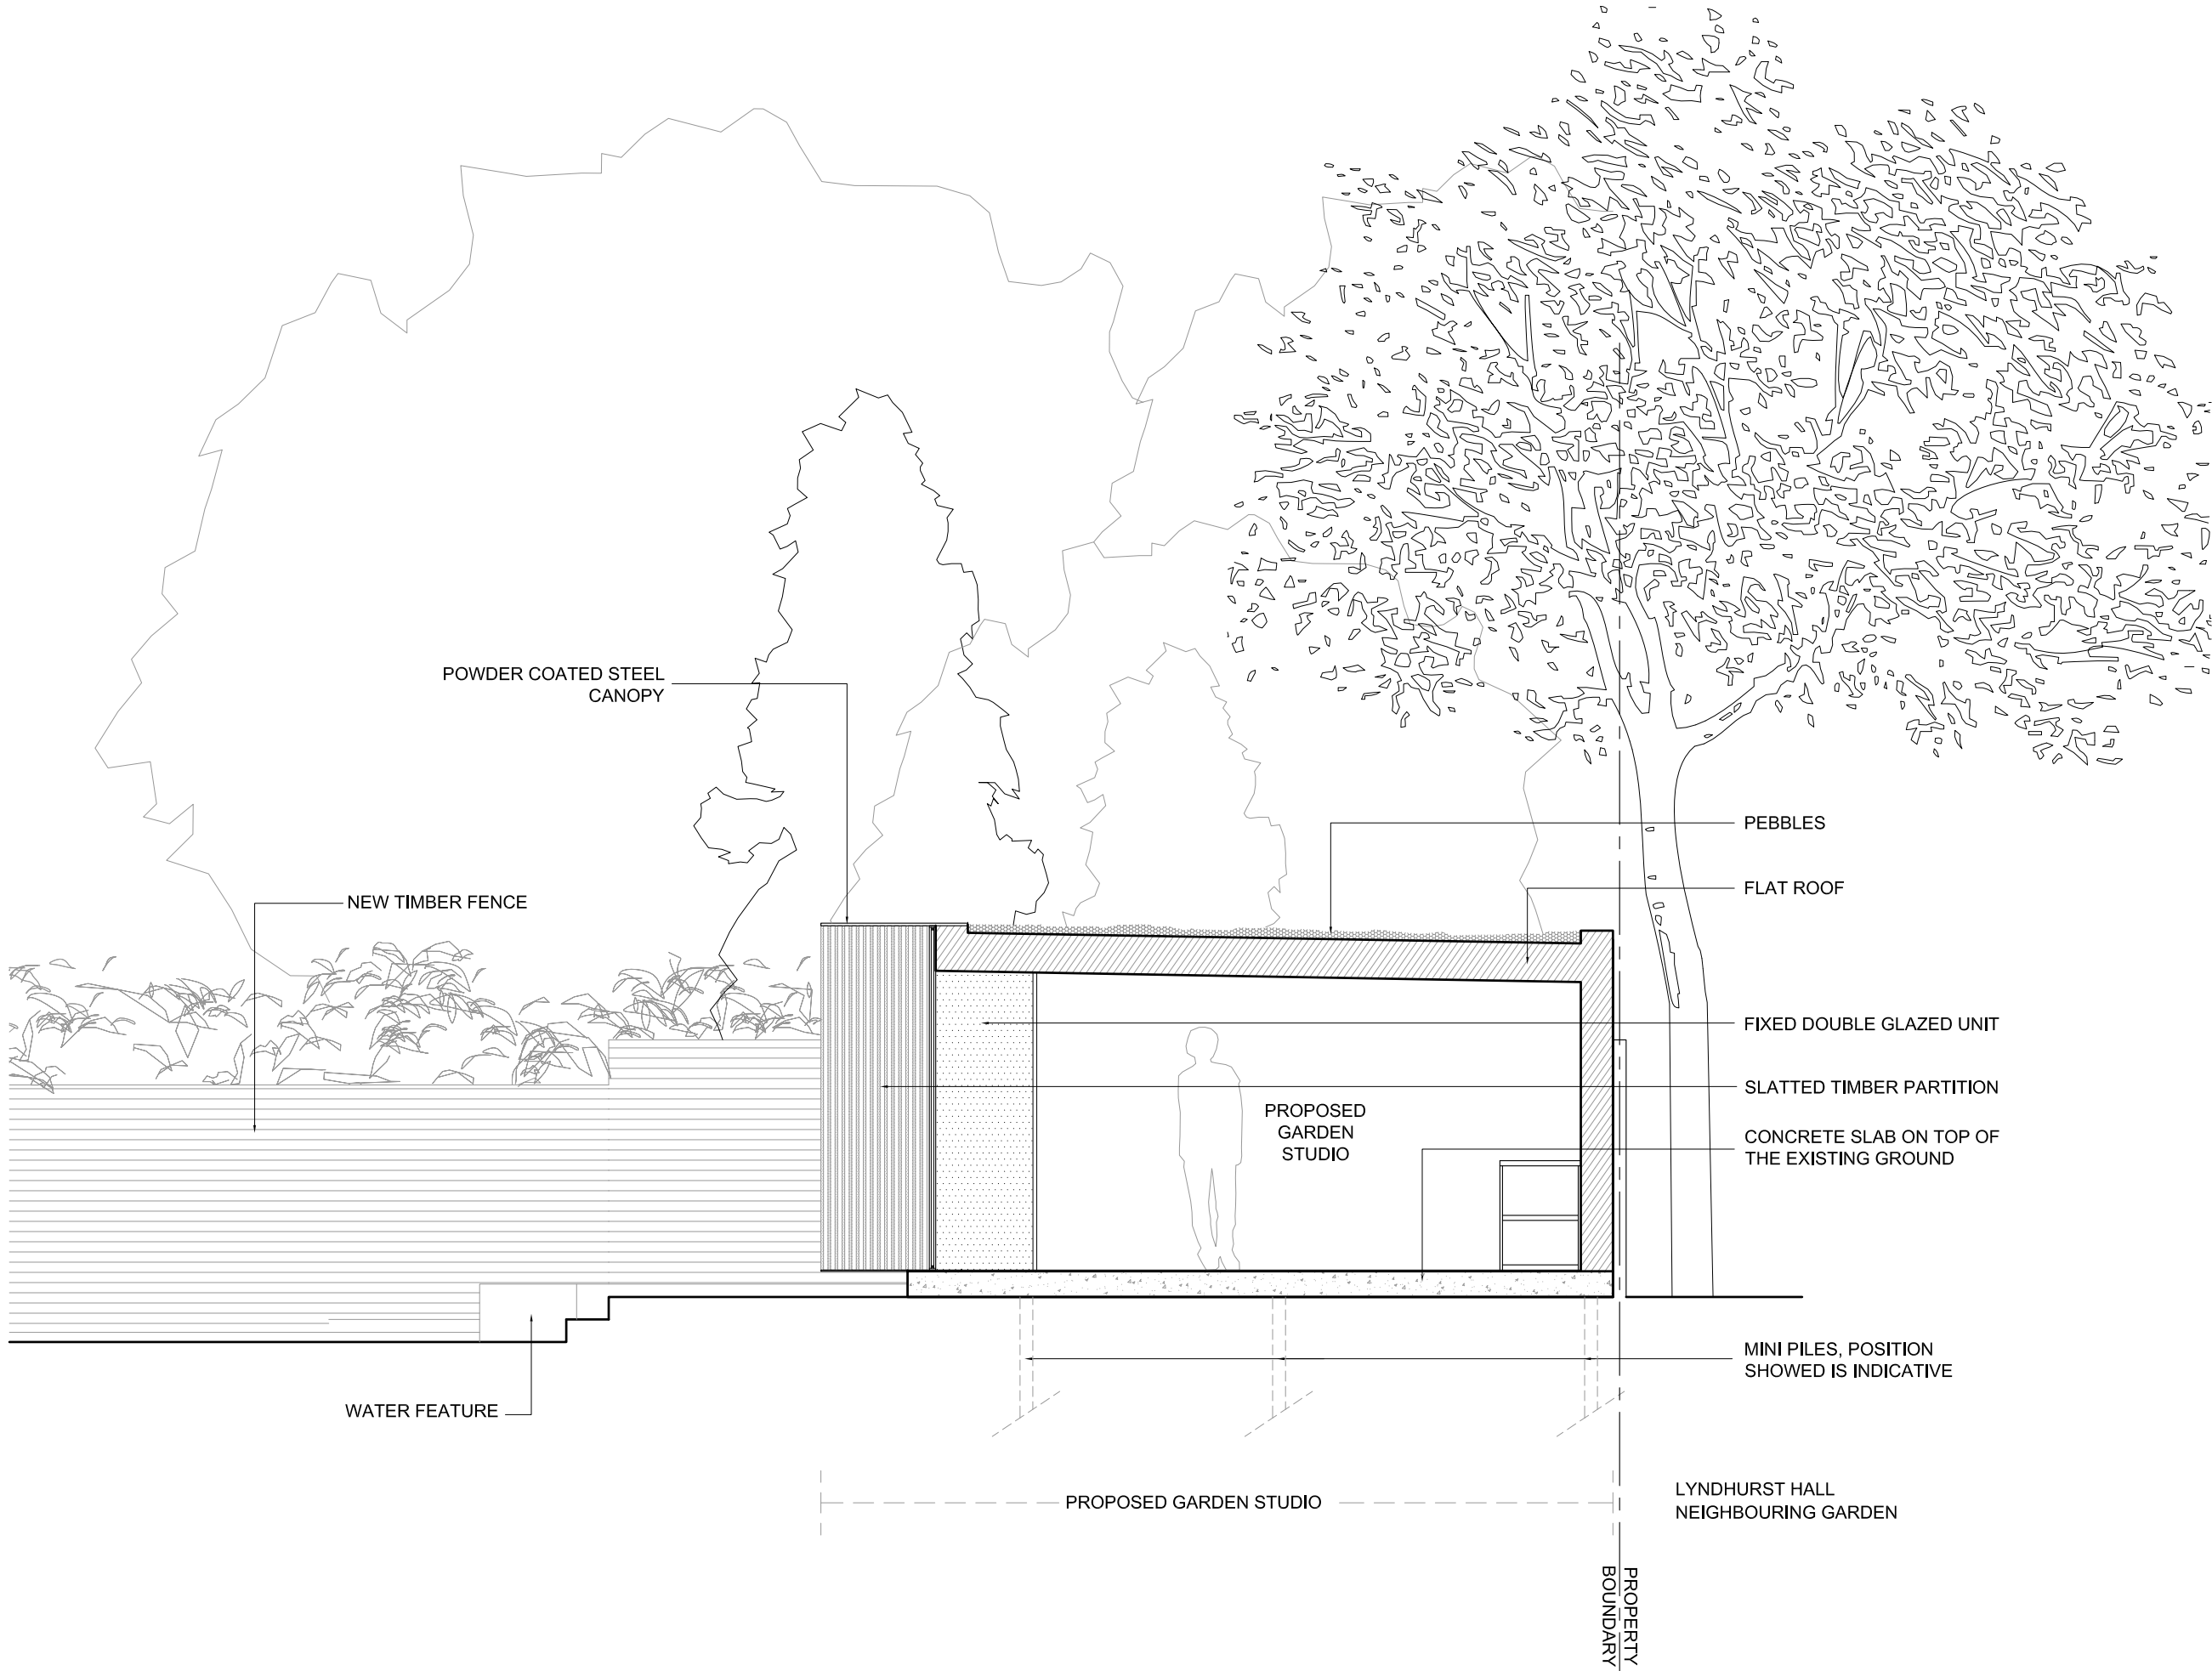

22 BELSIZE LANE
LONDON, NW3

PROPOSED SECTION B-B

DWG No: 22BL/P302


SCALE: 1 - 50 @A3

DATE: JULY 2012

belsize
architects

48 PARKHILL ROAD, LONDON NW3 2YP
TEL 020 7482 4420 - FAX 020 7482 4186
MAIL@BELSIZEARCHITECTS.COM


© COPYRIGHT
NOT TO BE REPRODUCED OR USED
WITHOUT PERMISSION

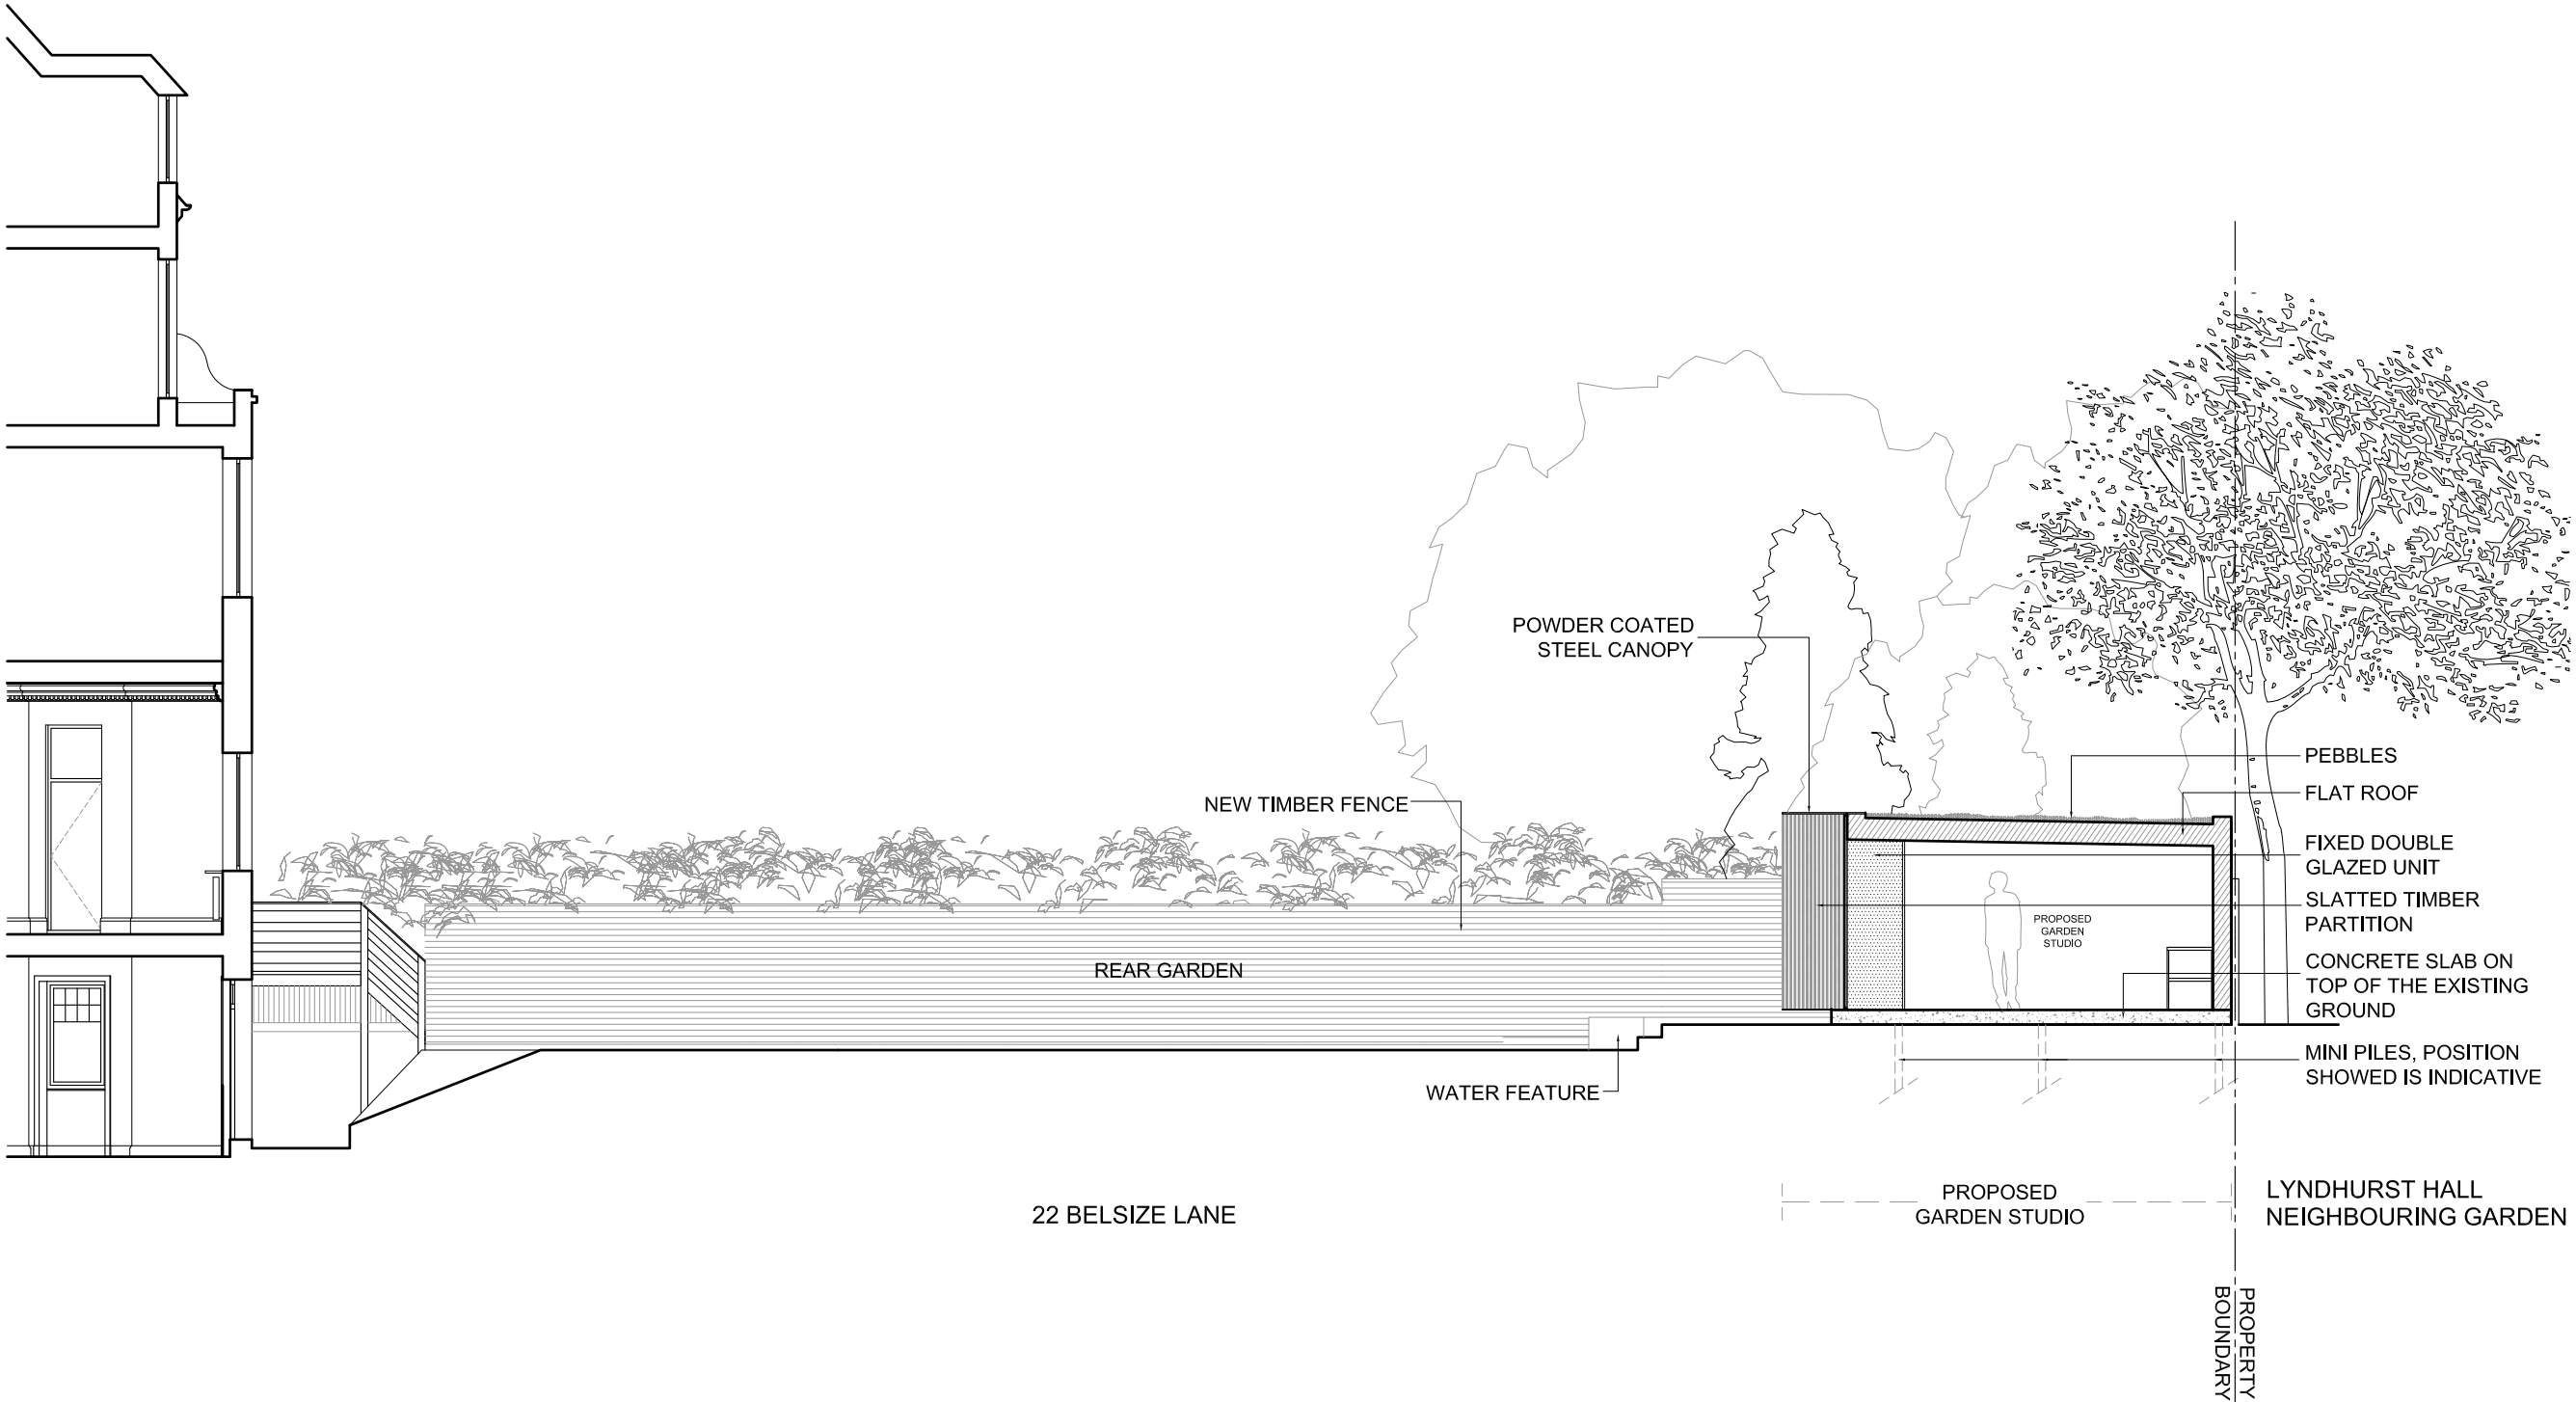

PLANNING ISSUE

REVISIONS

NOTES

 

22 BELSIZE LANE
LONDON, NW3

PROPOSED SECTION C-C

DWG No: 22BL/P303

SCALE: 1 - 100 @A3

DATE: JULY 2012



48 PARKHILL ROAD, LONDON NW3 2YP
TEL 020 7482 4420 - FAX 020 7482 4186
MAIL@BELSIZEARCHITECTS.COM

© COPYRIGHT
NOT TO BE REPRODUCED OR USED
WITHOUT PERMISSION