
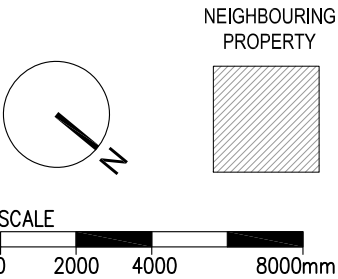


EXISTING

REVISIONS

NOTES

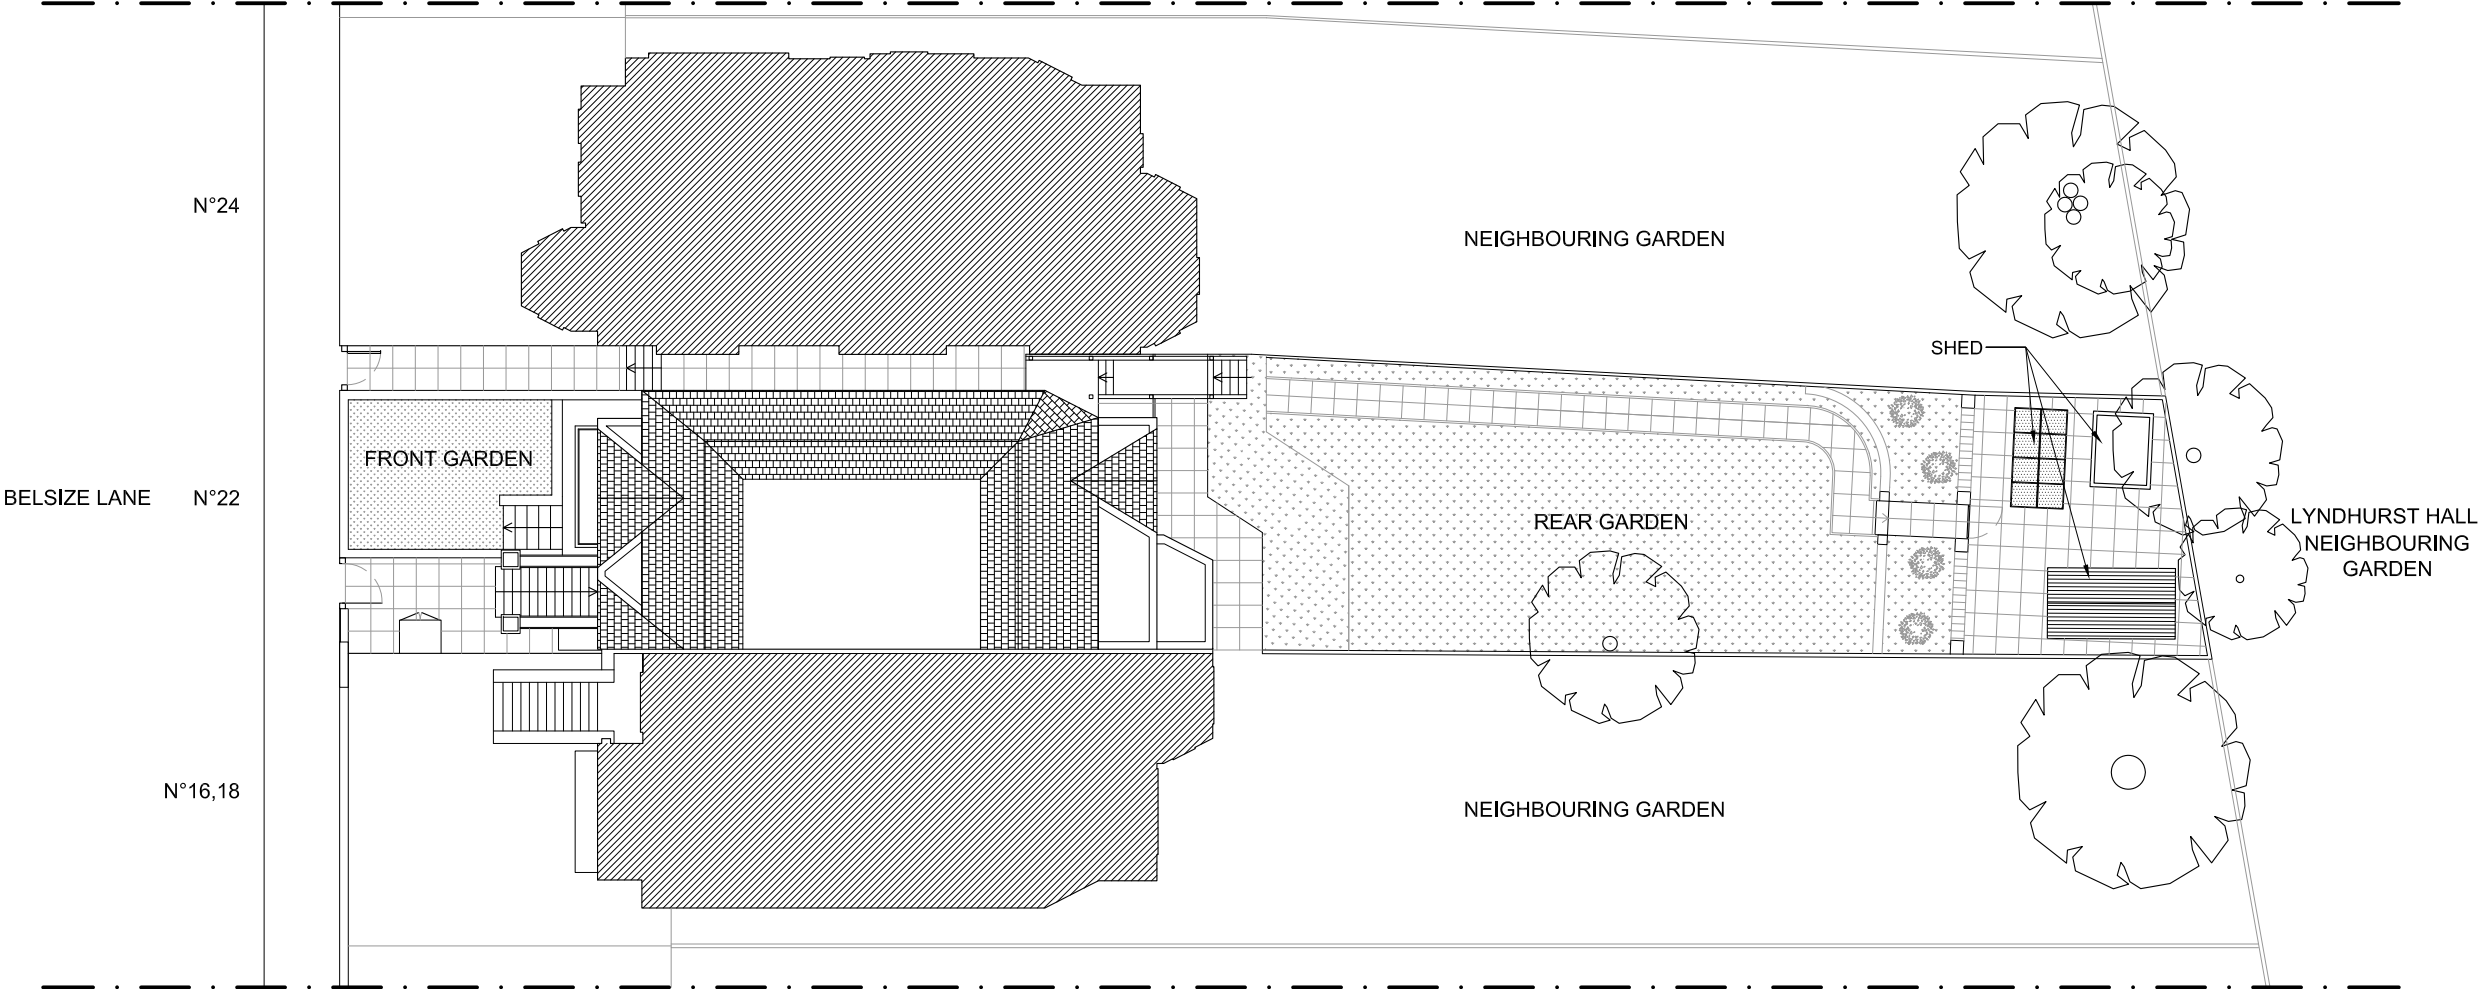

22 BELSIZE LANE
LONDON, NW3

EXISTING SITE PLAN

DWG No: 22BL/S010


SCALE: 1 - 200 @A3

DATE: JULY 2012

belsize
architects

48 PARKHILL ROAD, LONDON NW3 2YP
TEL 020 7482 4420 - FAX 020 7482 4186
MAIL@BELSIZEARCHITECTS.COM

© COPYRIGHT
NOT TO BE REPRODUCED OR USED
WITHOUT PERMISSION

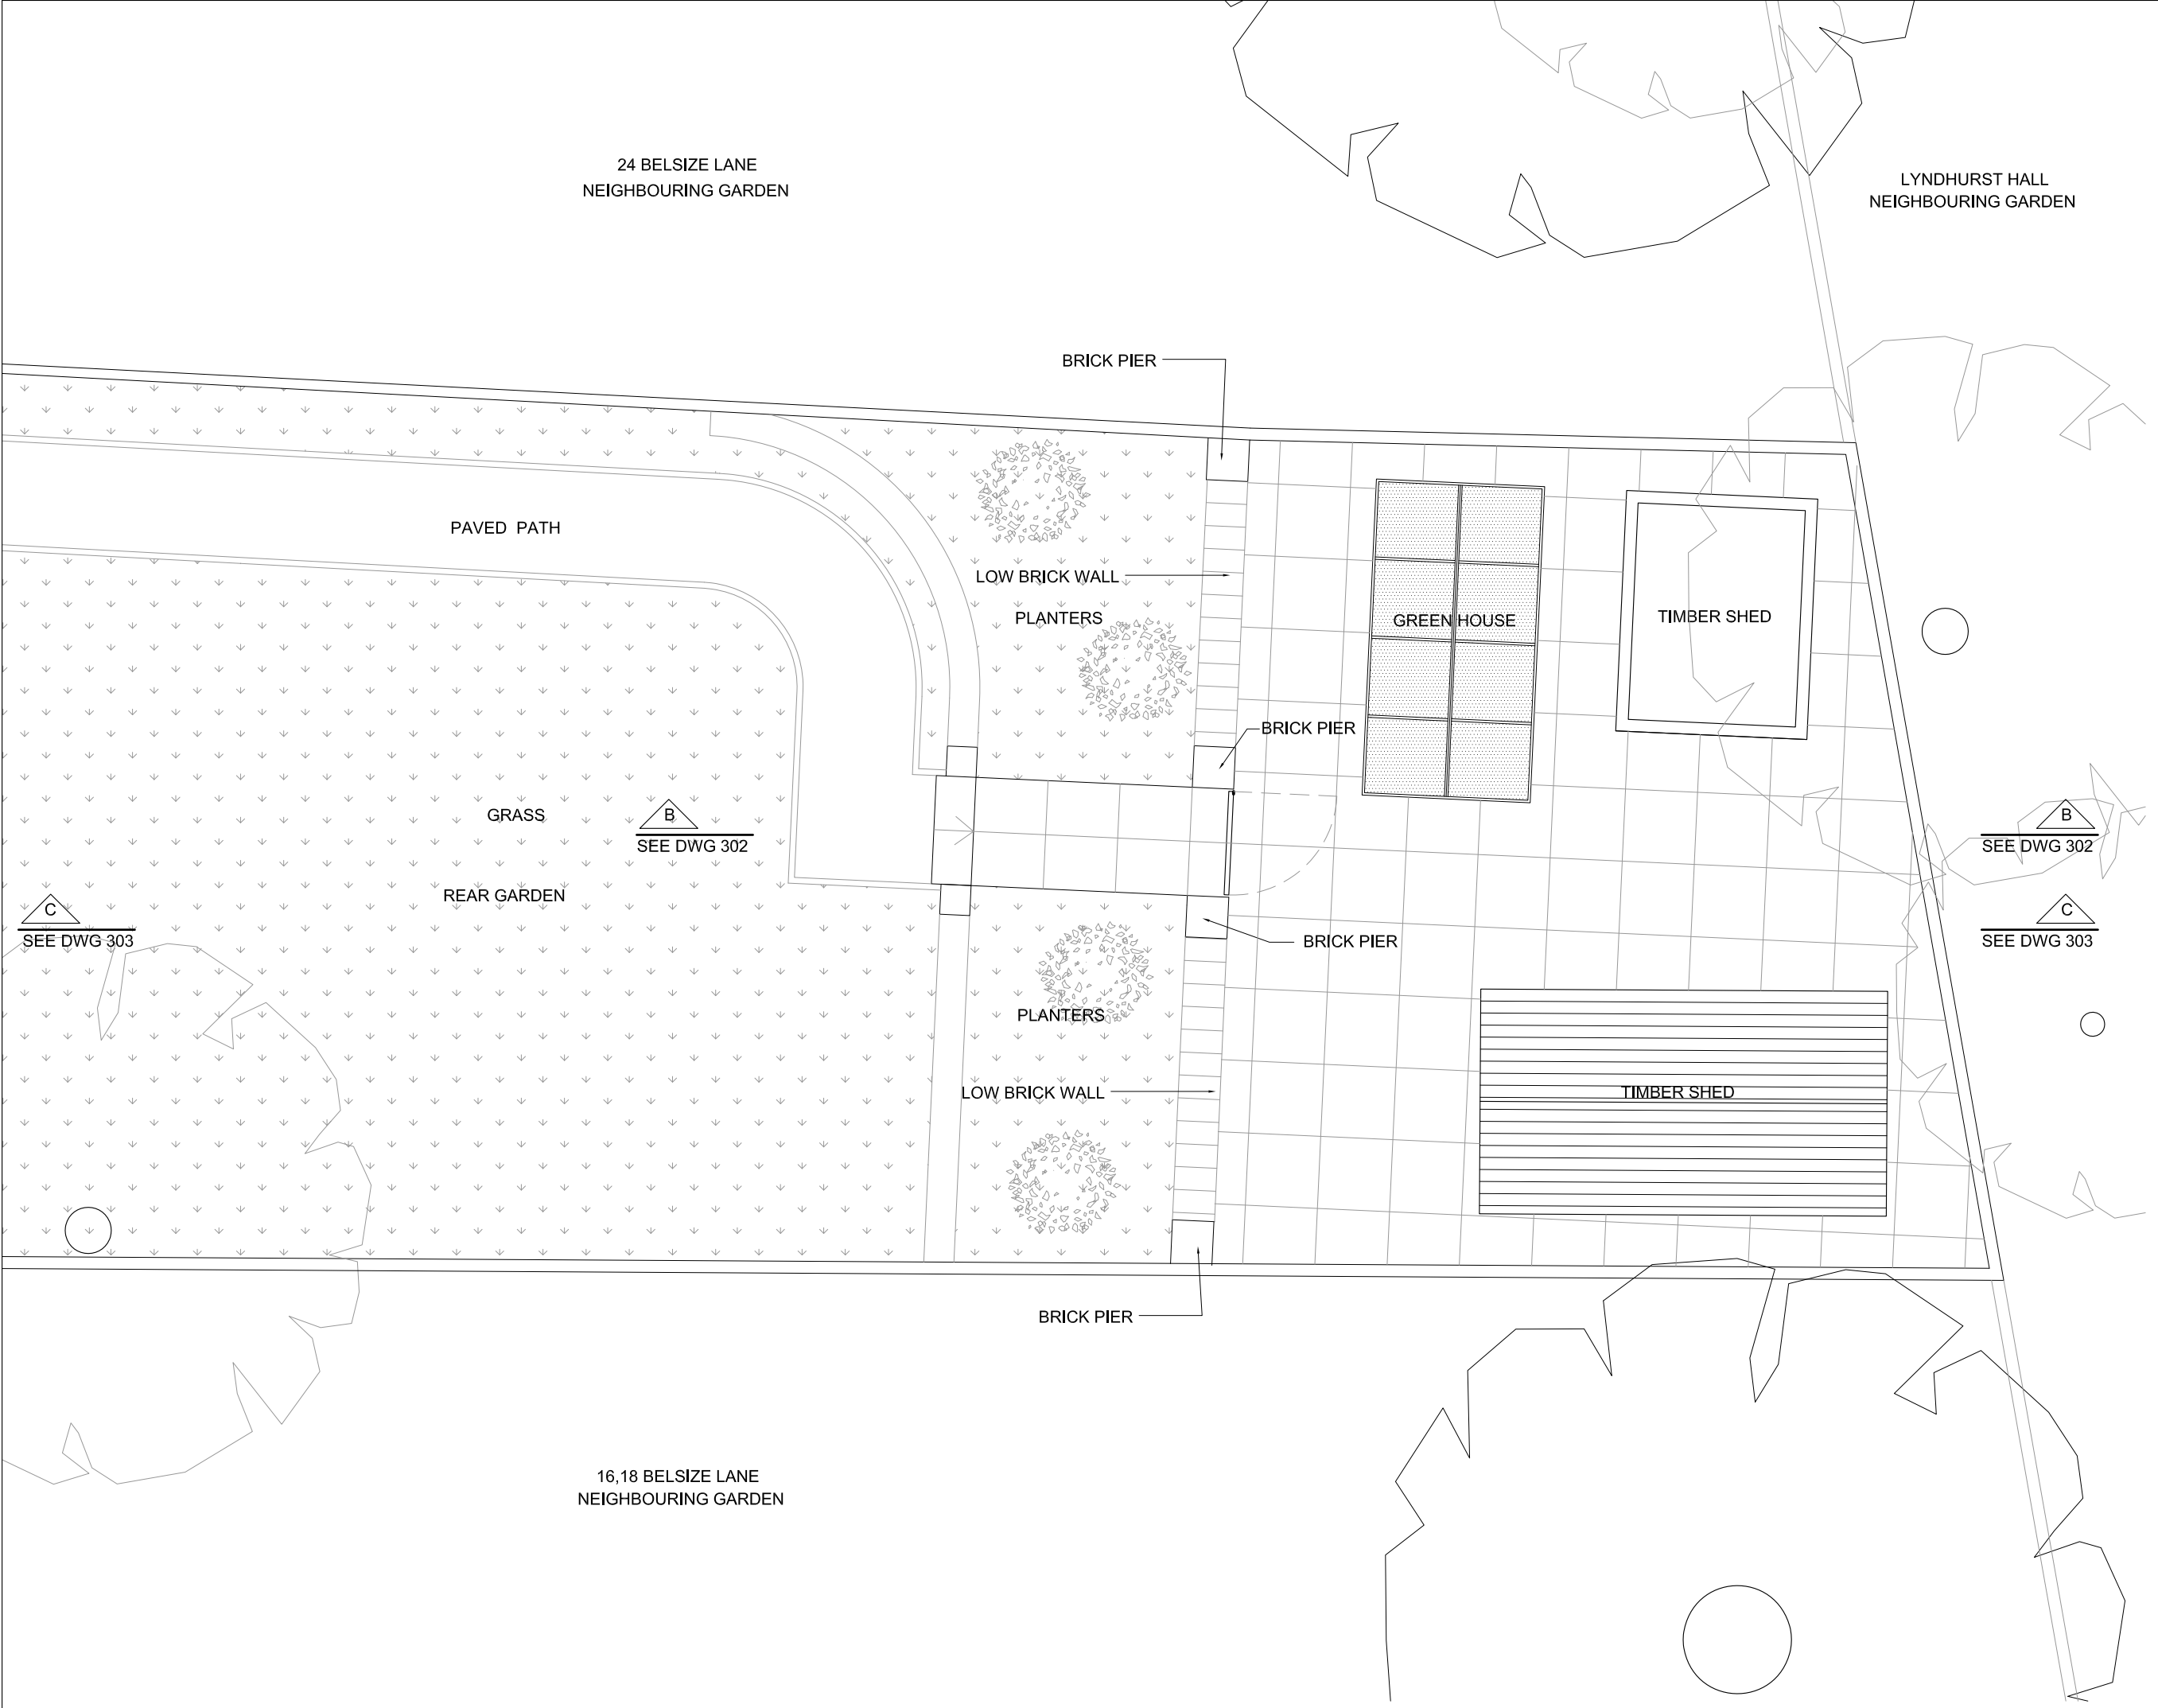

EXISTING

REVISIONS

NOTES

SEE DWG 302

SEE DWG 303

SEE DWG 302

SEE DWG 303

SCALE

0

500

1000

2000mm

22 BELSIZE LANE

LONDON, NW3

EXISTING REAR GARDEN

GARDEN SHEDS AREA

PLAN

DWG No:

22BL/S105

SCALE:

1 - 50 @A3

DATE:

JULY 2012

belsize

architects

48 PARKHILL ROAD, LONDON NW3 2YP


TEL 020 7482 4420 - FAX 020 7482 4186

MAIL@BELSIZEARCHITECTS.COM

© COPYRIGHT

NOT TO BE REPRODUCED OR USED

WITHOUT PERMISSION

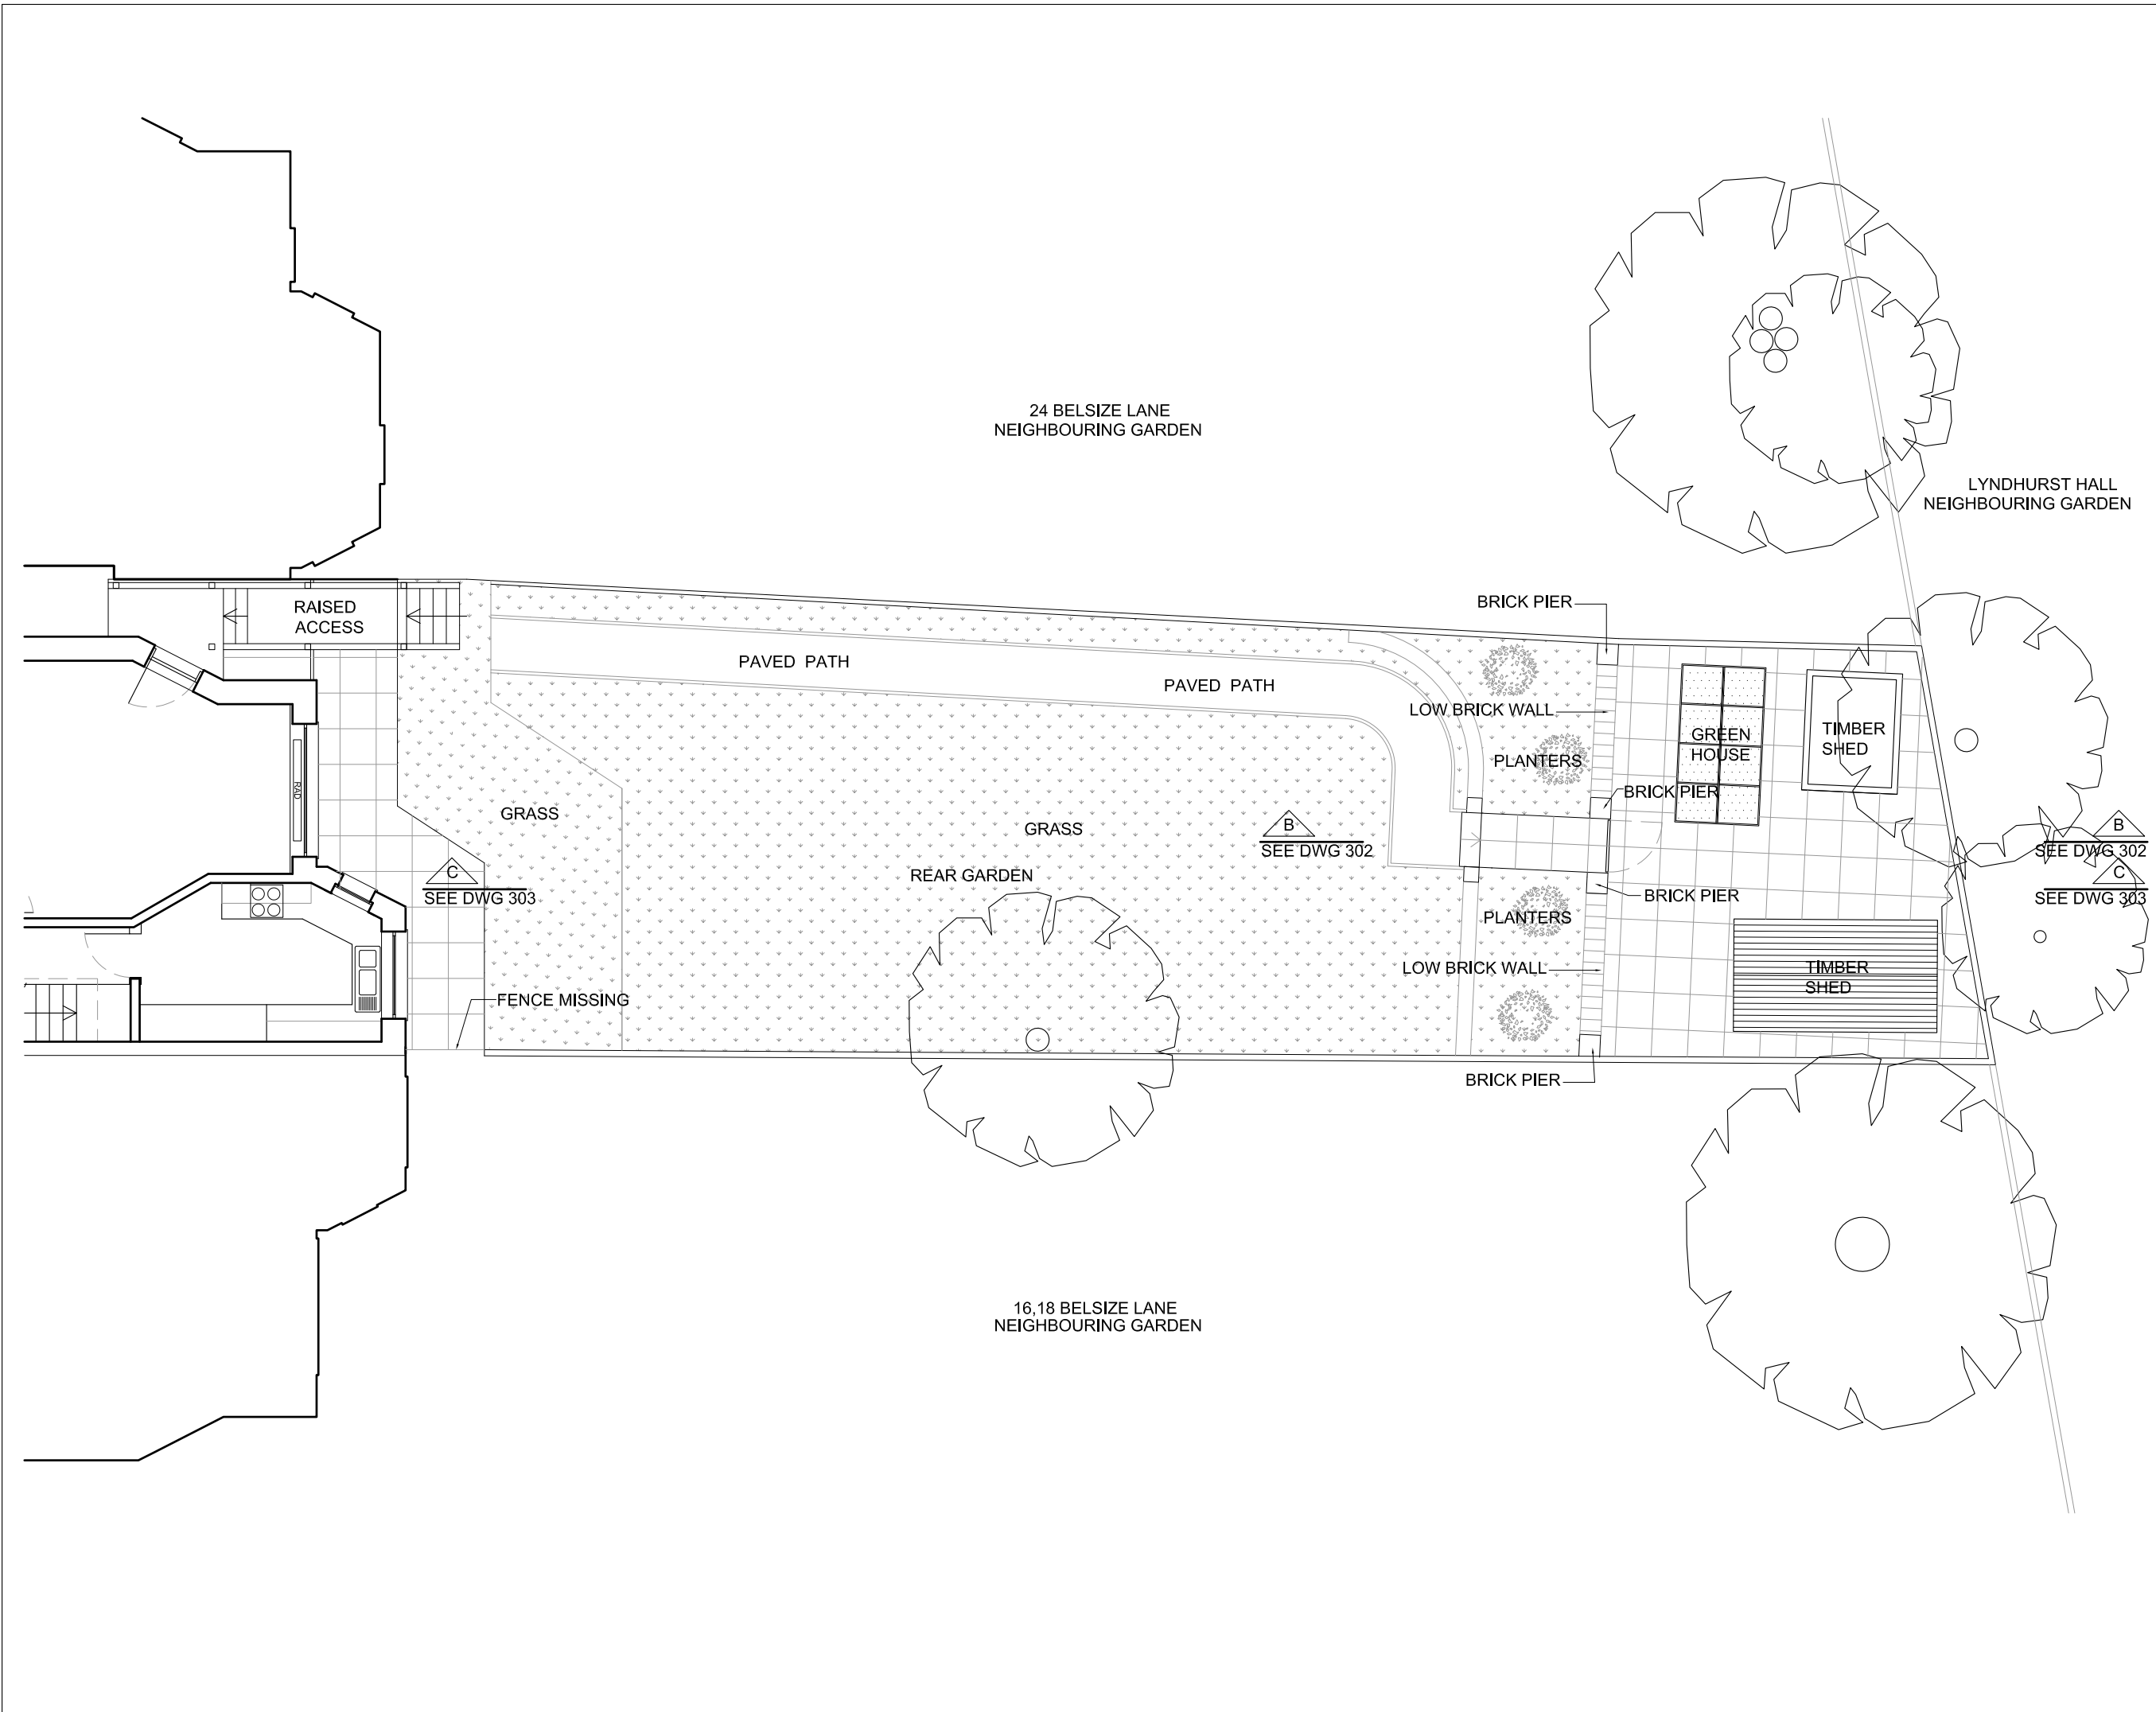

EXISTING

REVISIONS

NOTES

NEIGHBOURING PROPERTY

SCALE
0 1000 2000 4000mm

22 BELSIZE LANE
LONDON, NW3

EXISTING REAR GARDEN
PLAN

DWG No: 22BL/S110


SCALE: 1 - 100 @A3

DATE: JULY 2012

belsize
architects

48 PARKHILL ROAD, LONDON NW3 2YP
TEL 020 7482 4420 - FAX 020 7482 4186
MAIL@BELSIZEARCHITECTS.COM


© COPYRIGHT
NOT TO BE REPRODUCED OR USED
WITHOUT PERMISSION

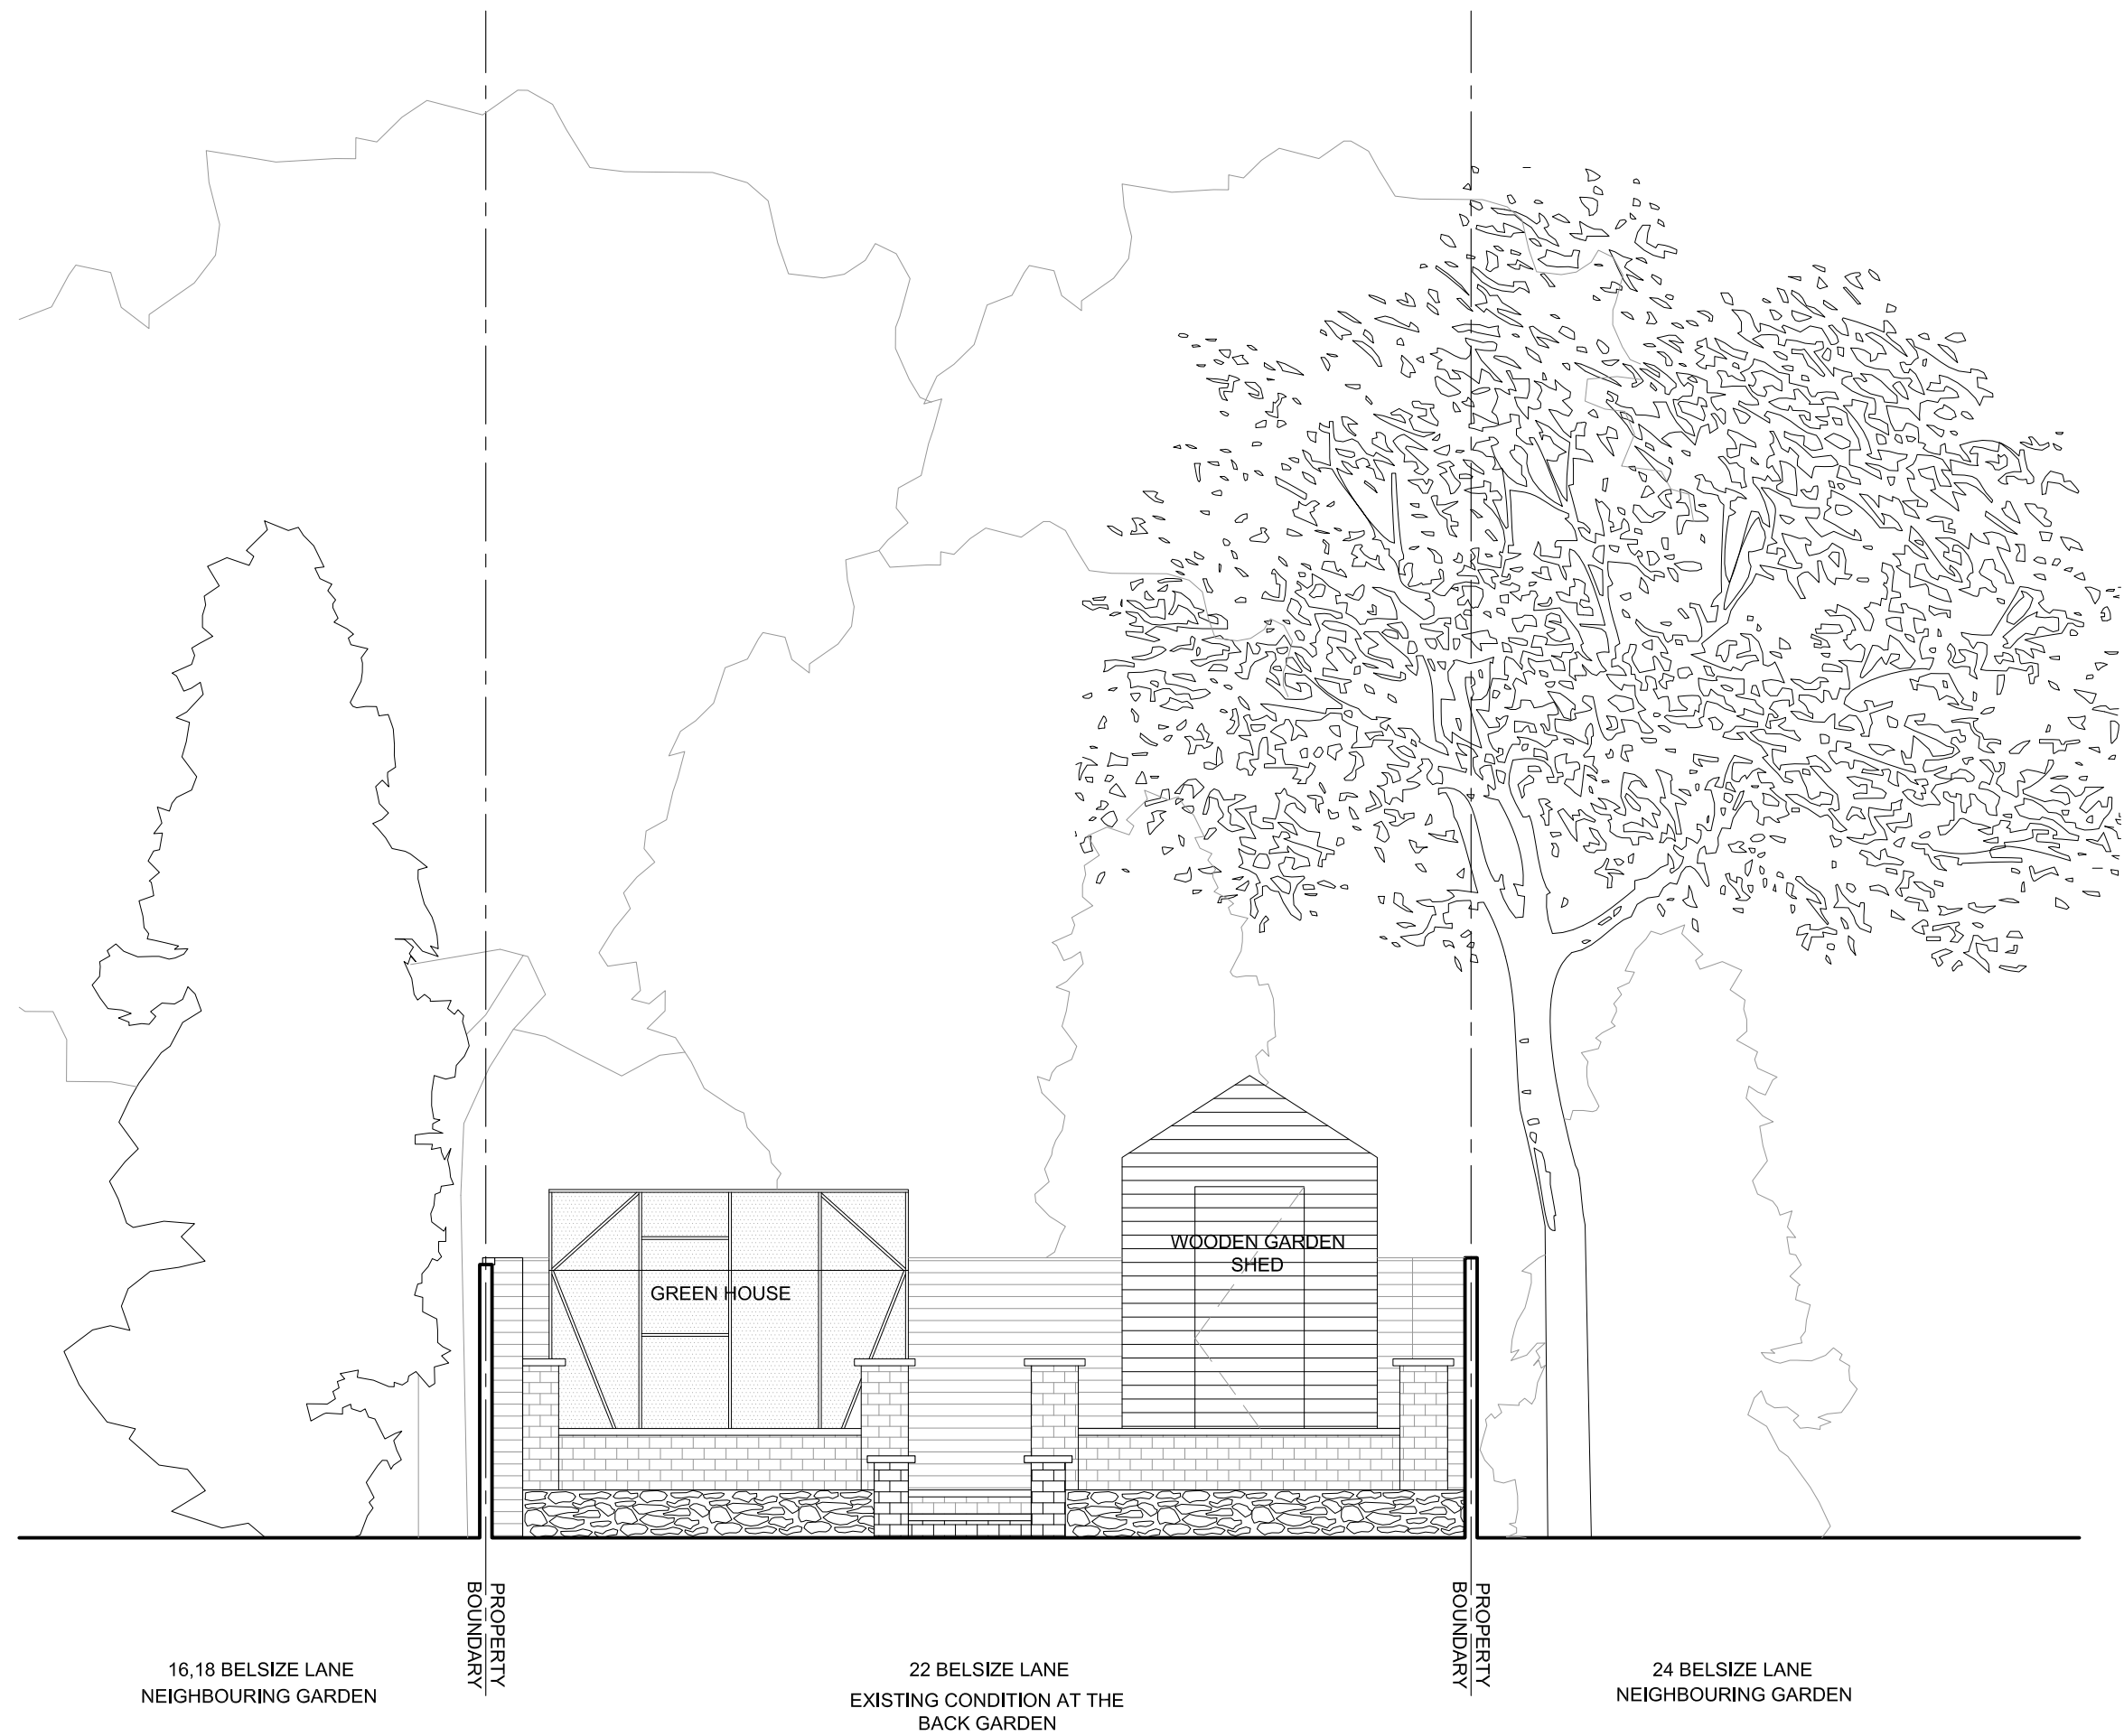

EXISTING

REVISIONS

NOTES

 

22 BELSIZE LANE
LONDON, NW3

EXISTING REAR GARDEN
GARDEN SHEDS AREA
ELEVATION

DWG No: 22BL/S206

SCALE: 1 - 50 @A3

DATE: JULY 2012

belsize
architects


48 PARKHILL ROAD, LONDON NW3 2YP
TEL 020 7482 4420 - FAX 020 7482 4186
MAIL@BELSIZEARCHITECTS.COM

© COPYRIGHT
NOT TO BE REPRODUCED OR USED
WITHOUT PERMISSION

EXISTING

REVISIONS

NOTES

 

22 BELSIZE LANE
LONDON, NW3

EXISTING
SECTION B-B

DWG No: 22BL/S302


SCALE: 1 - 50 @A3

DATE: JULY 2012

belsize
architects

48 PARKHILL ROAD, LONDON NW3 2YP
TEL 020 7482 4420 - FAX 020 7482 4186
MAIL@BELSIZEARCHITECTS.COM

© COPYRIGHT
NOT TO BE REPRODUCED OR USED
WITHOUT PERMISSION

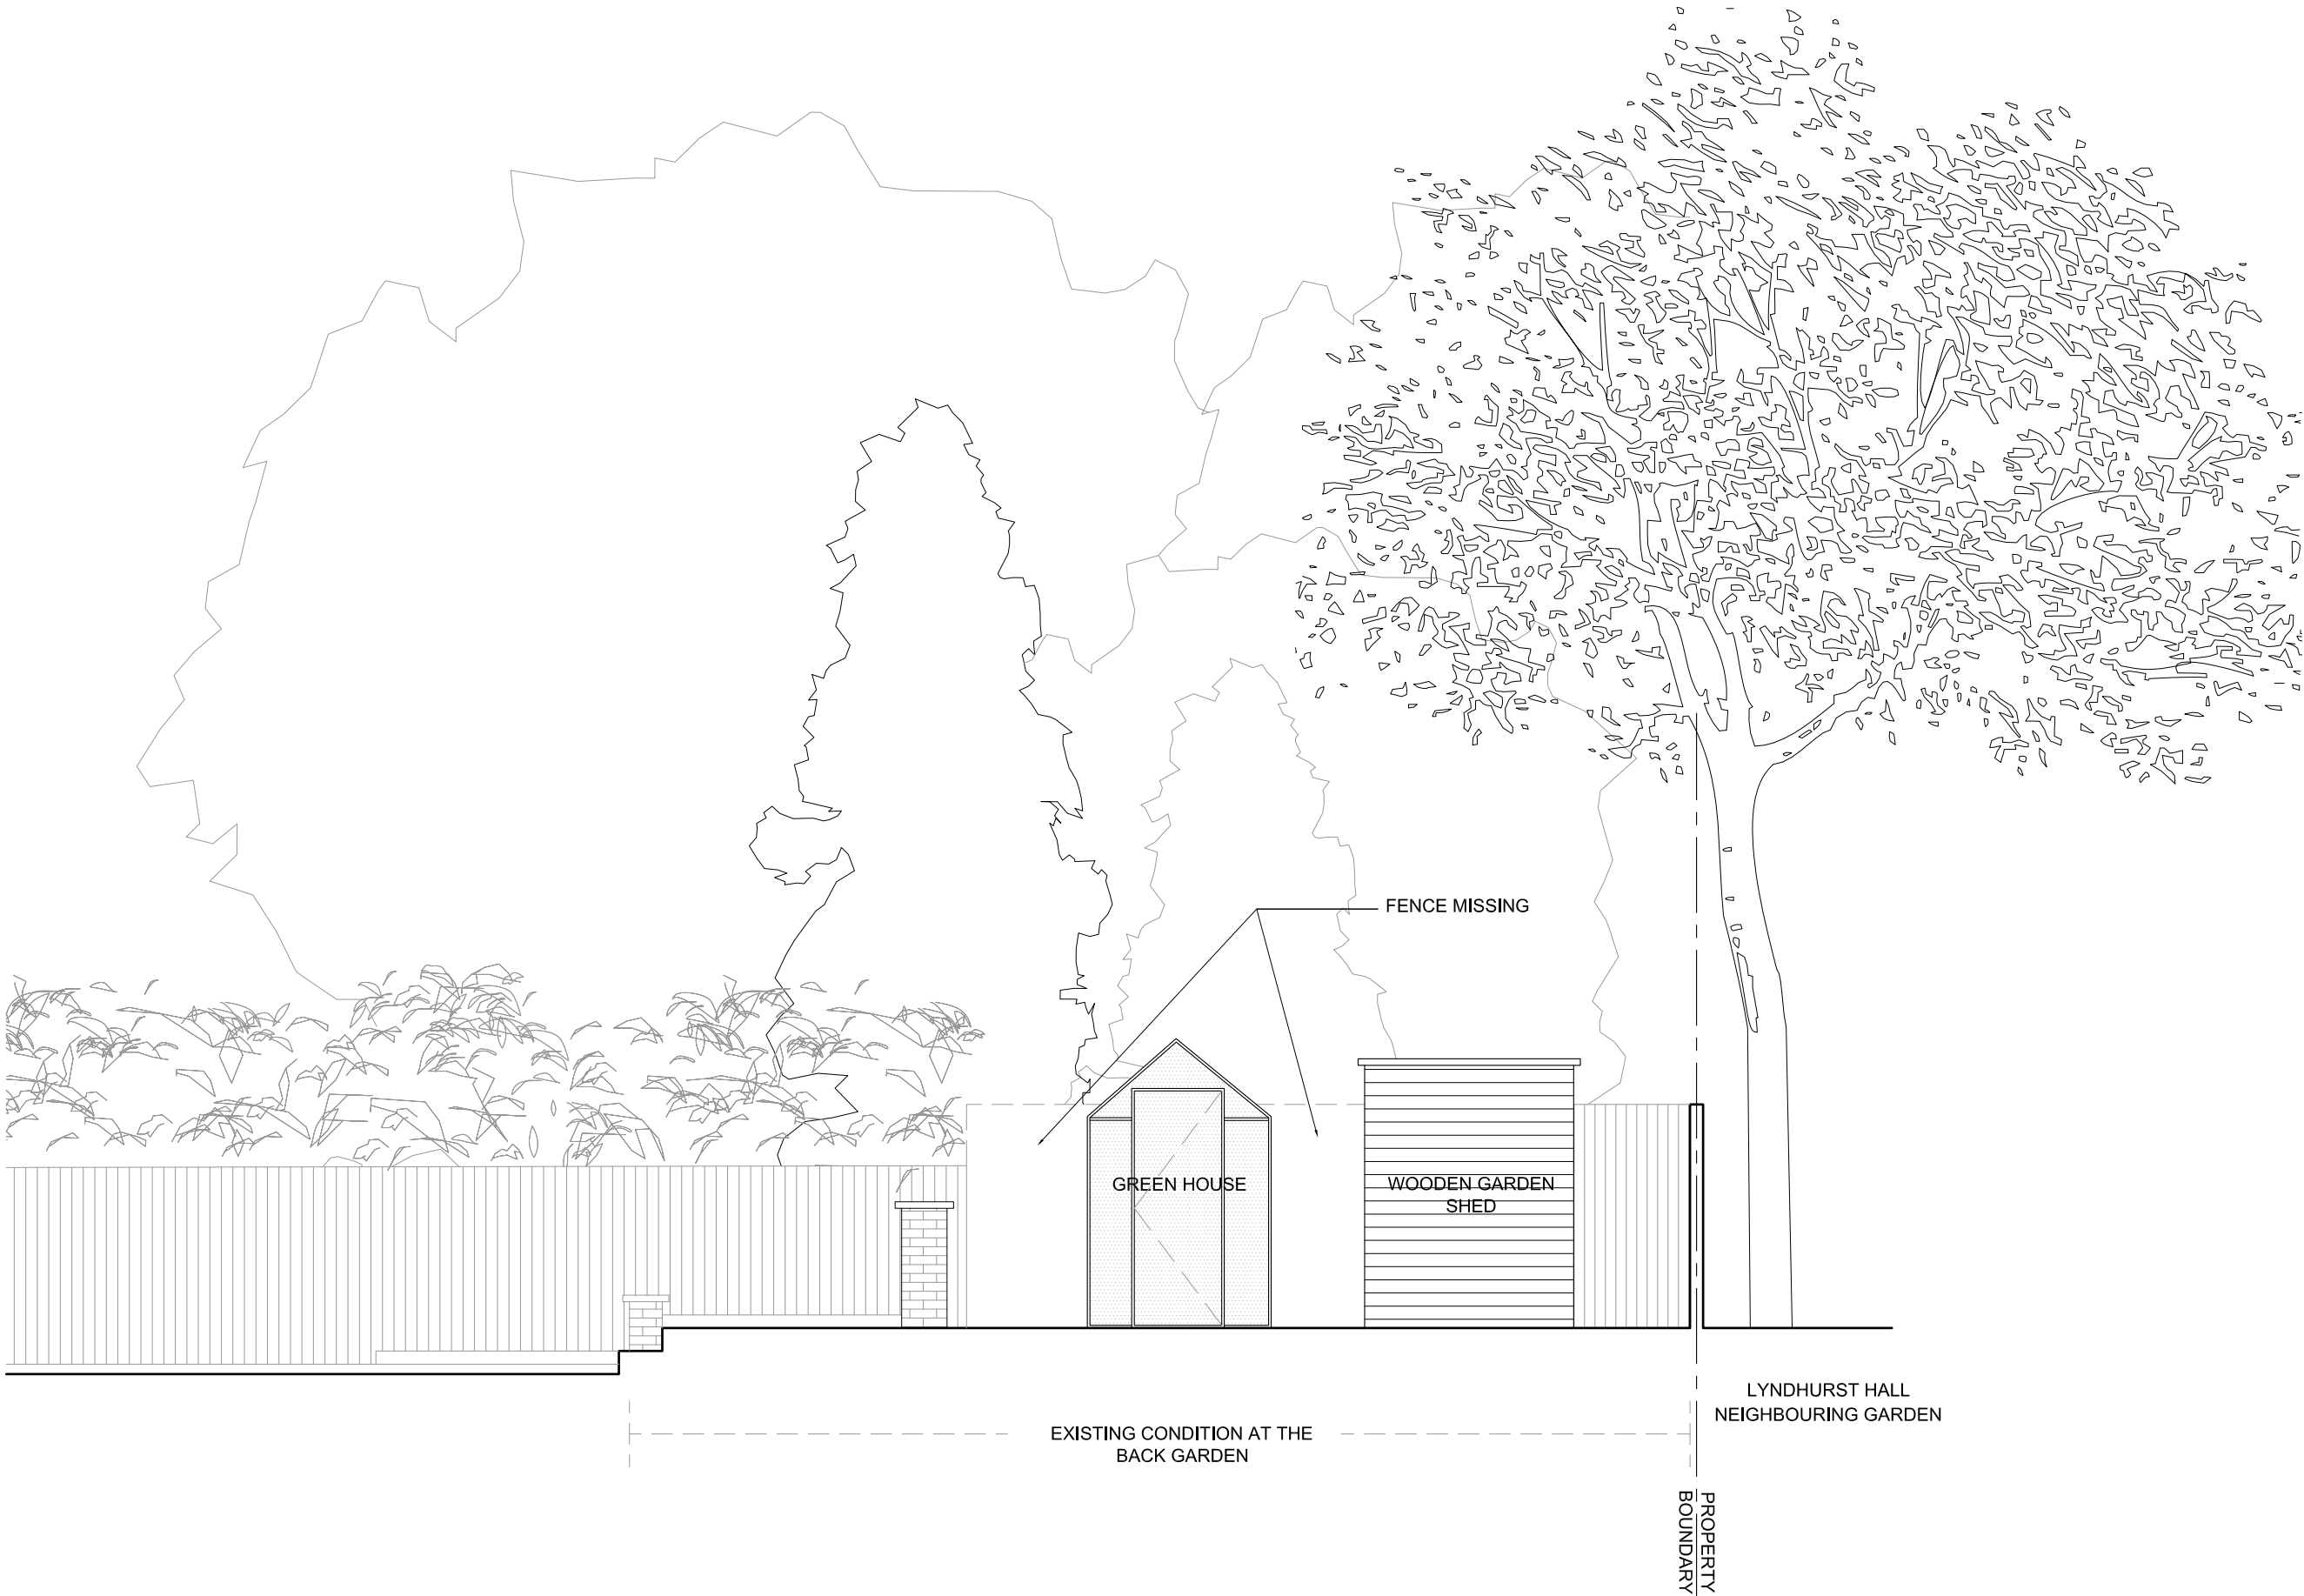



EXISTING

REVISIONS

NOTES

SCALE

0

1000

2000

4000mm

22 BELSIZE LANE
LONDON, NW3

EXISTING
SECTION C-C

DWG No: 22BL/S303

SCALE: 1 - 100 @A3

DATE: JULY 2012

belsize

architects

48 PARKHILL ROAD, LONDON NW3 2YP
TEL 020 7482 4420 - FAX 020 7482 4186
MAIL@BELSIZEARCHITECTS.COM

© COPYRIGHT
NOT TO BE REPRODUCED OR USED
WITHOUT PERMISSION