

RECEIVED
26 JUL 2012

PLANNING APPLICATION – ALTERATIONS & EXTENSION

AT

27 BROWNLOW MEWS, LONDON, WC1N 2LQ.

FOR

MR & MRS CARTER



tekton dpw limited Architect & Designers
Registered Office: 12 Station Road, London W7 3JE
TEL : 020 8840 7300
FAX : 020 8840 7307
Email : tekton.dpw@btconnect.com

Registered in England No. 03728986

Date: JULY 2012
Ref: 12/352/PA

LOCATION PLAN 1 : 1250 @ A3

AT

27 BROWNLOW MEWS, LONDON, WC1N 2LQ.

FOR

MR & MRS CARTER

tekton dpw limited Architect & Designers
Registered Office: 12 Station Road, London W7 3JE
TEL : 020 8840 7300
FAX : 020 8840 7307
Email : tekton.dpw@btconnect.com

Registered in England No. 03728986

Date: July 2012
Ref: 12/352/LP



TEKTON DPW
Architects & Designers

12 STATION ROAD LONDON W7 3JE

Tel : 0208 840 7300
Email : tekton.dpw@btconnect.com

Site

27 BROWNLOW MEWS, LONDON, WC1N 2LQ

Drawing Title

EXISTING LOCATION PLAN

Scale

1 : 1250 @ A3

Drawing No.

12/352/LP/1

Date

July '12

Revision

ARCHITECT'S EXISTING DRAWINGS 1 :50 @ A3

AT

27 BROWNLOW MEWS, LONDON, WC1N 2LQ.


FOR

MR & MRS CARTER


tekton dpw limited Architect & Designers
Registered Office: 12 Station Road, London W7 3JE
TEL : 020 8840 7300
FAX : 020 8840 7307
Email : tekton.dpw@btconnect.com

Registered in England No. 03728986

Date: JULY 2012
Ref: 12/352/EX.Dwg.

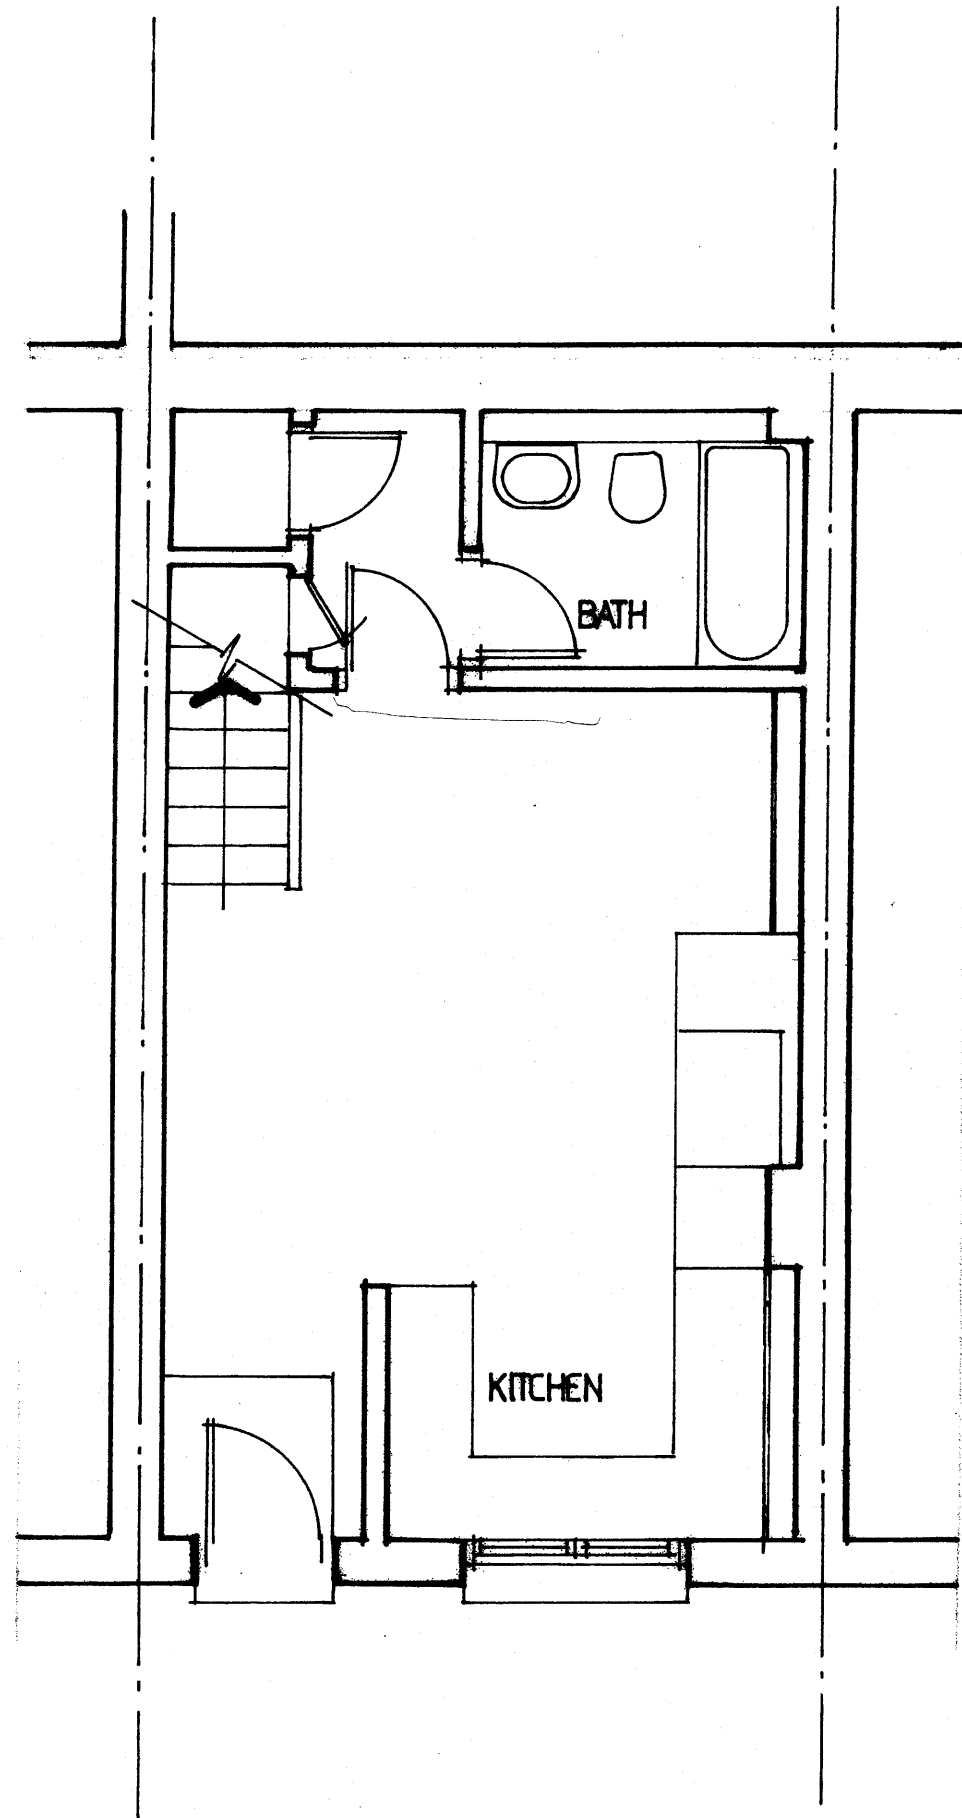

GROUND FLOOR PLAN

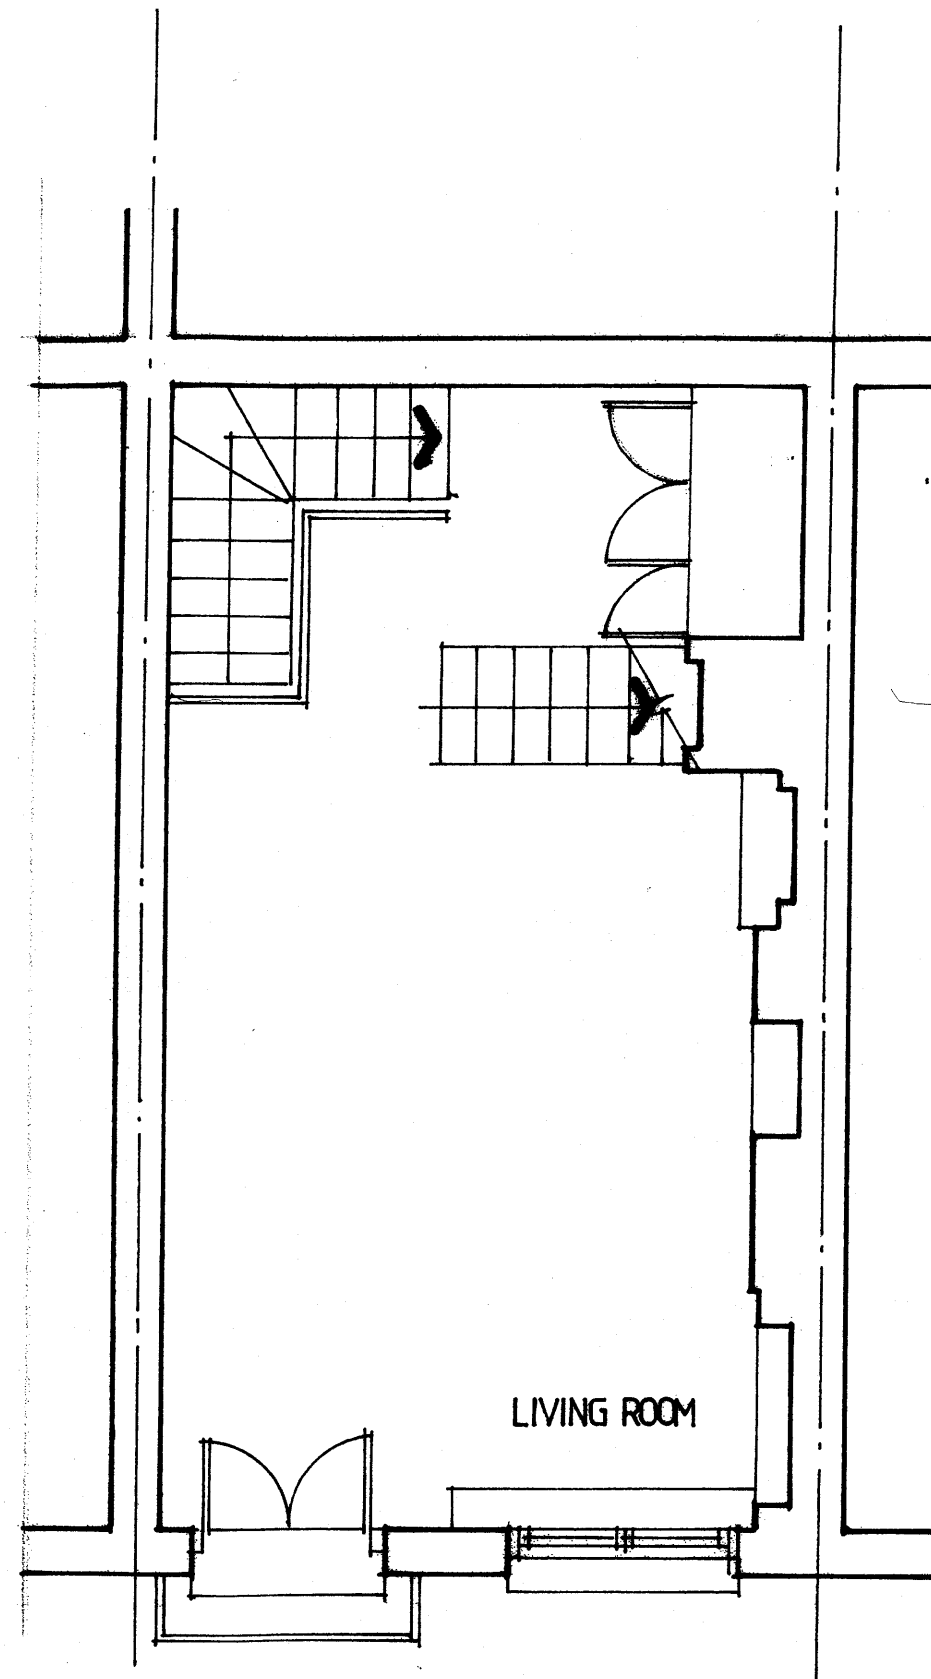

FIRST FLOOR PLAN

TEKTON DPW
Architects & Designers


12 STATION ROAD LONDON W7 3JE

Tel : 0208 840 7300
Email : tekton.dpw@btconnect.com


Site
27 BROWNLOW MEWS, LONDON, WC1N 2LQ

Drawing Title
EXISTING GROUND & FIRST FLOOR PLANS

Scale	Date
1 : 50 @ A3	July '12
Drawing No.	Revision
12/352/01	

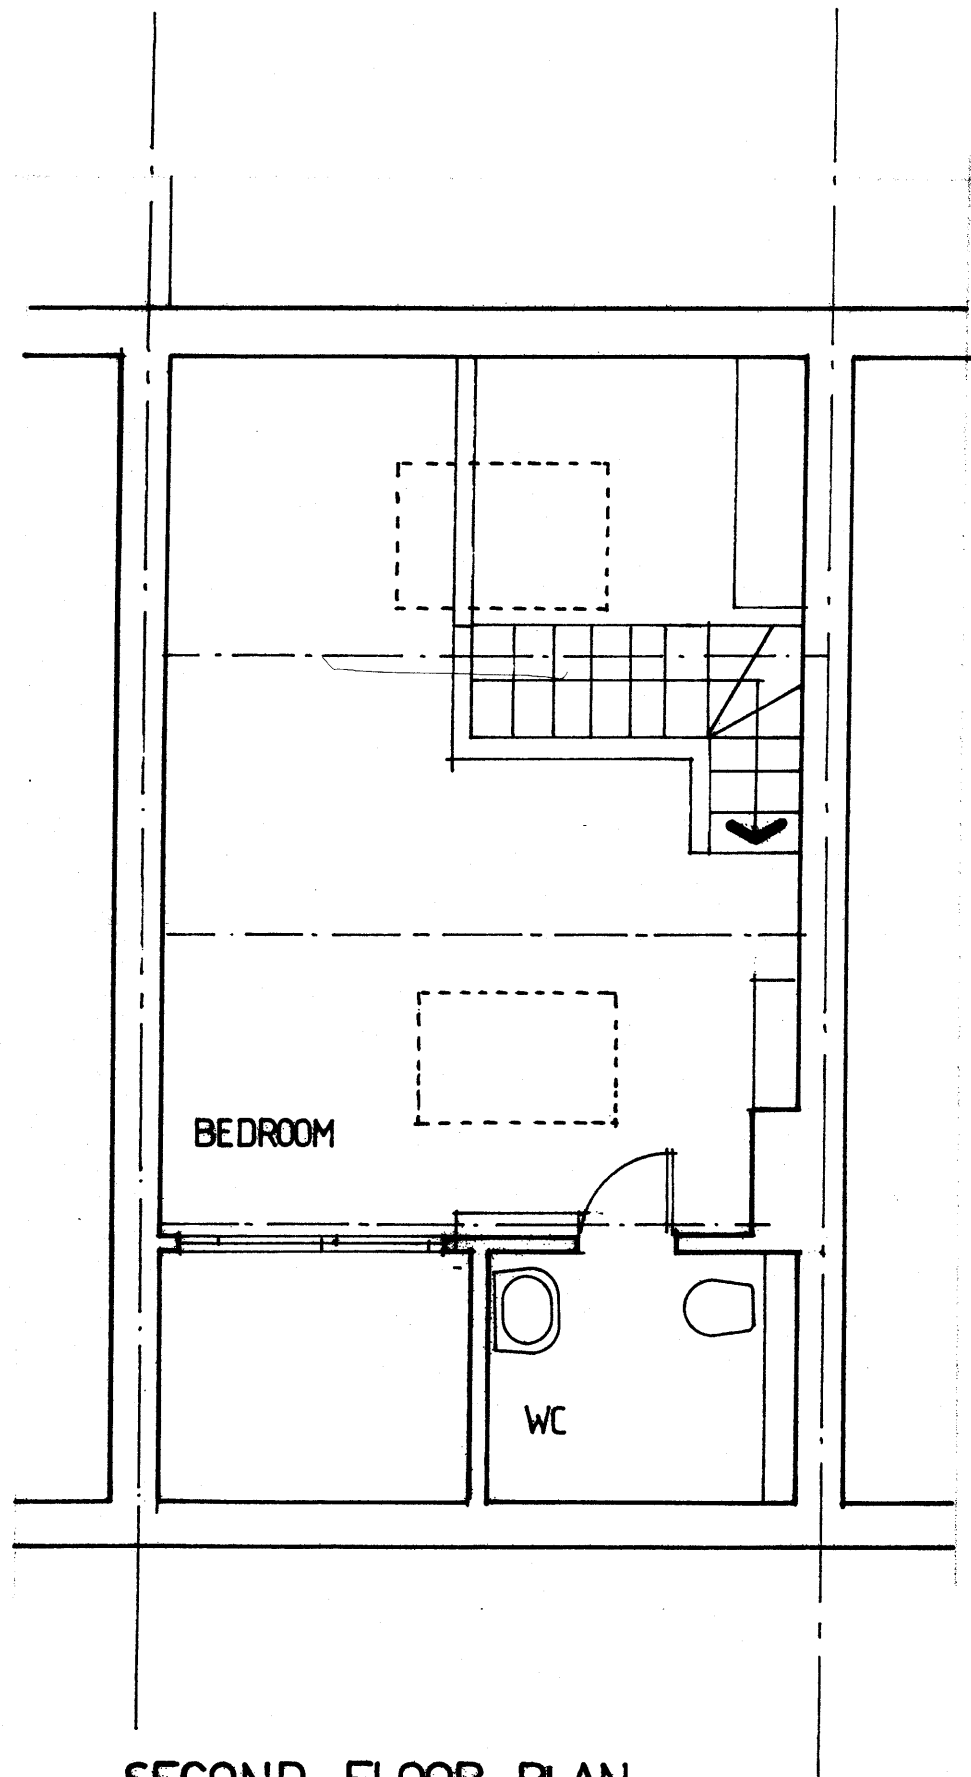

SECOND FLOOR PLAN

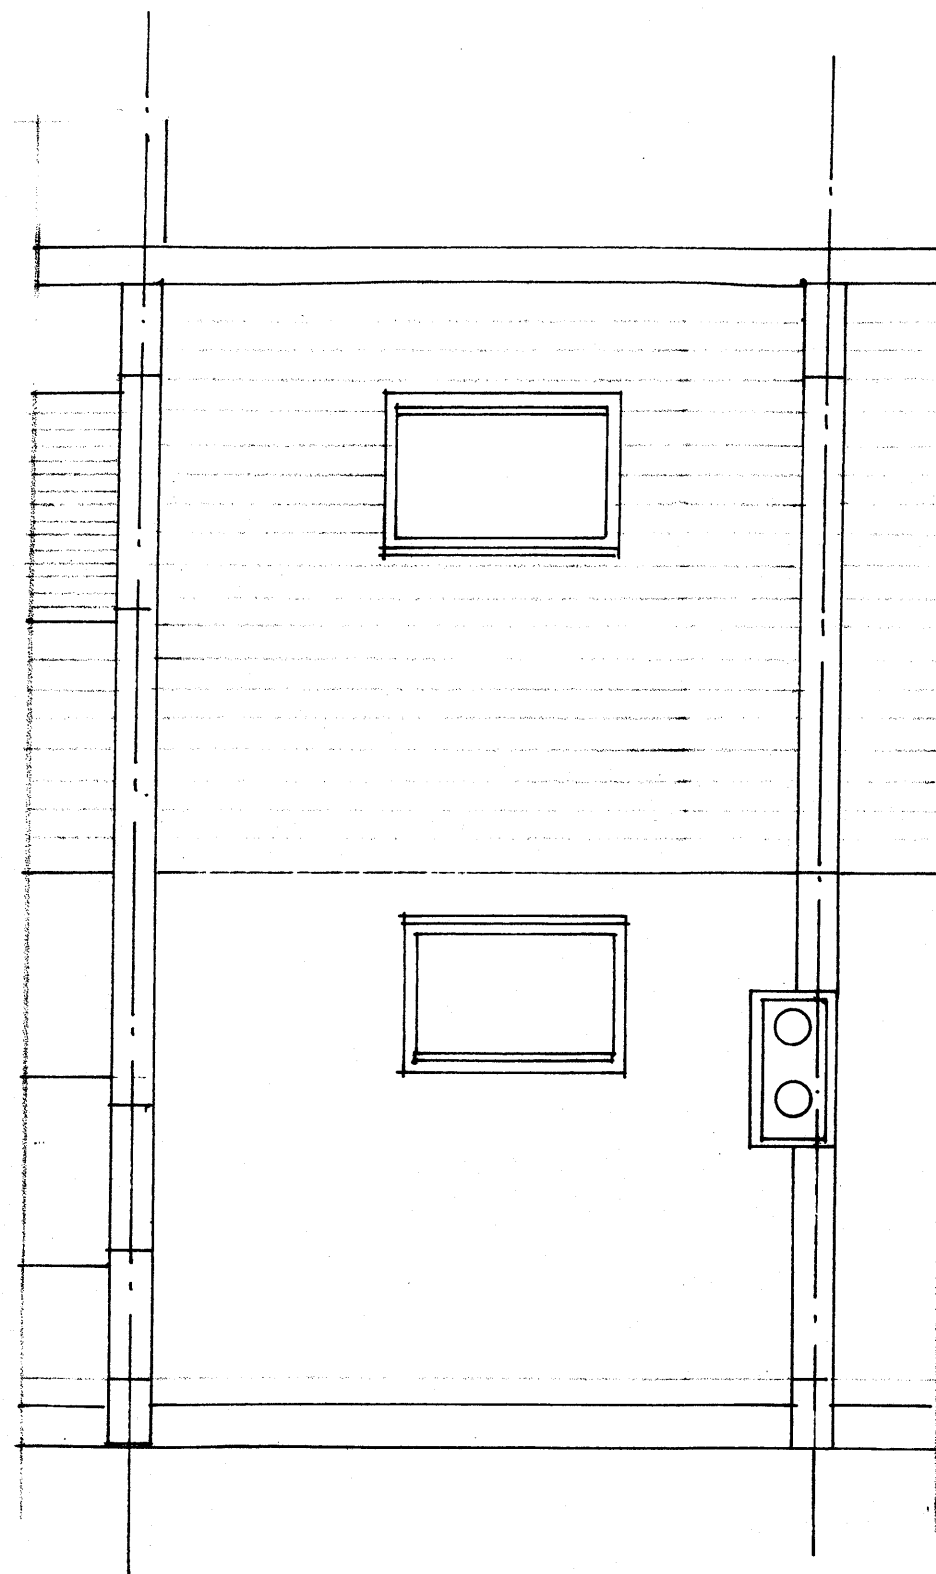

ROOF PLAN

TEKTON DPW
Architects & Designers

12 STATION ROAD LONDON W7 3JE


Tel : 0208 848 7300
Email : tekton.dpw@btconnect.com

Site
27 BROWNLOW MEWS, LONDON, WC1N 2LQ

Drawing Title
EXISTING SECOND FLOOR & ROOF PLAN

Scale	Date
1 : 80 @ A3	July '12
Drawing No.	Revision

12/352/02

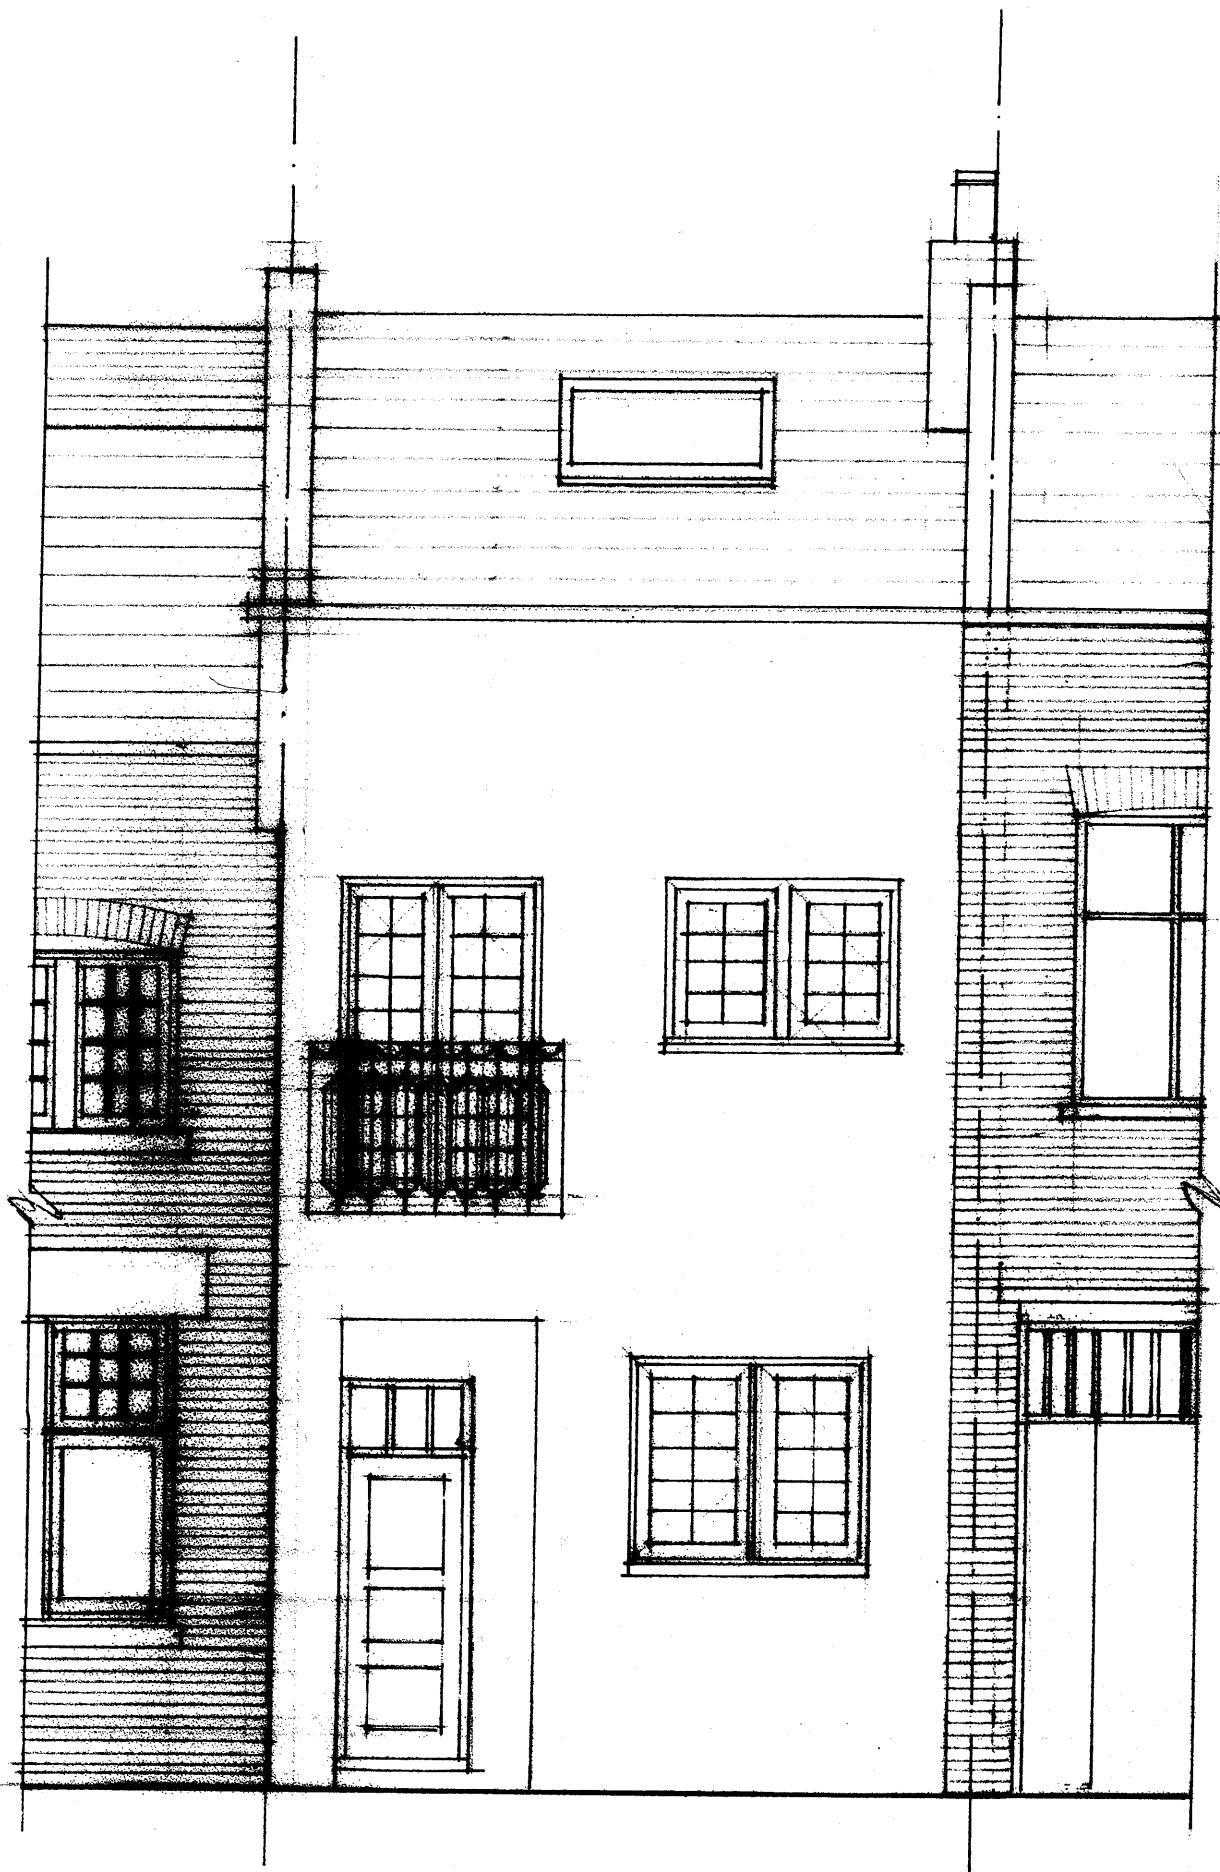

TEKTON DPW
Architects & Designers

12 STATION ROAD LONDON W7 3JE

Tel : 0208 840 7300
Email : tekton.dpw@btconnect.com

Site

27 BROWNLOW MEWS, LONDON, WC1N 2LQ

Drawing Title

EXISTING STREET ELEVATION

Scale

1 : 50 @ A3


Drawing No.

12/352/03

Date

July '12

Revision

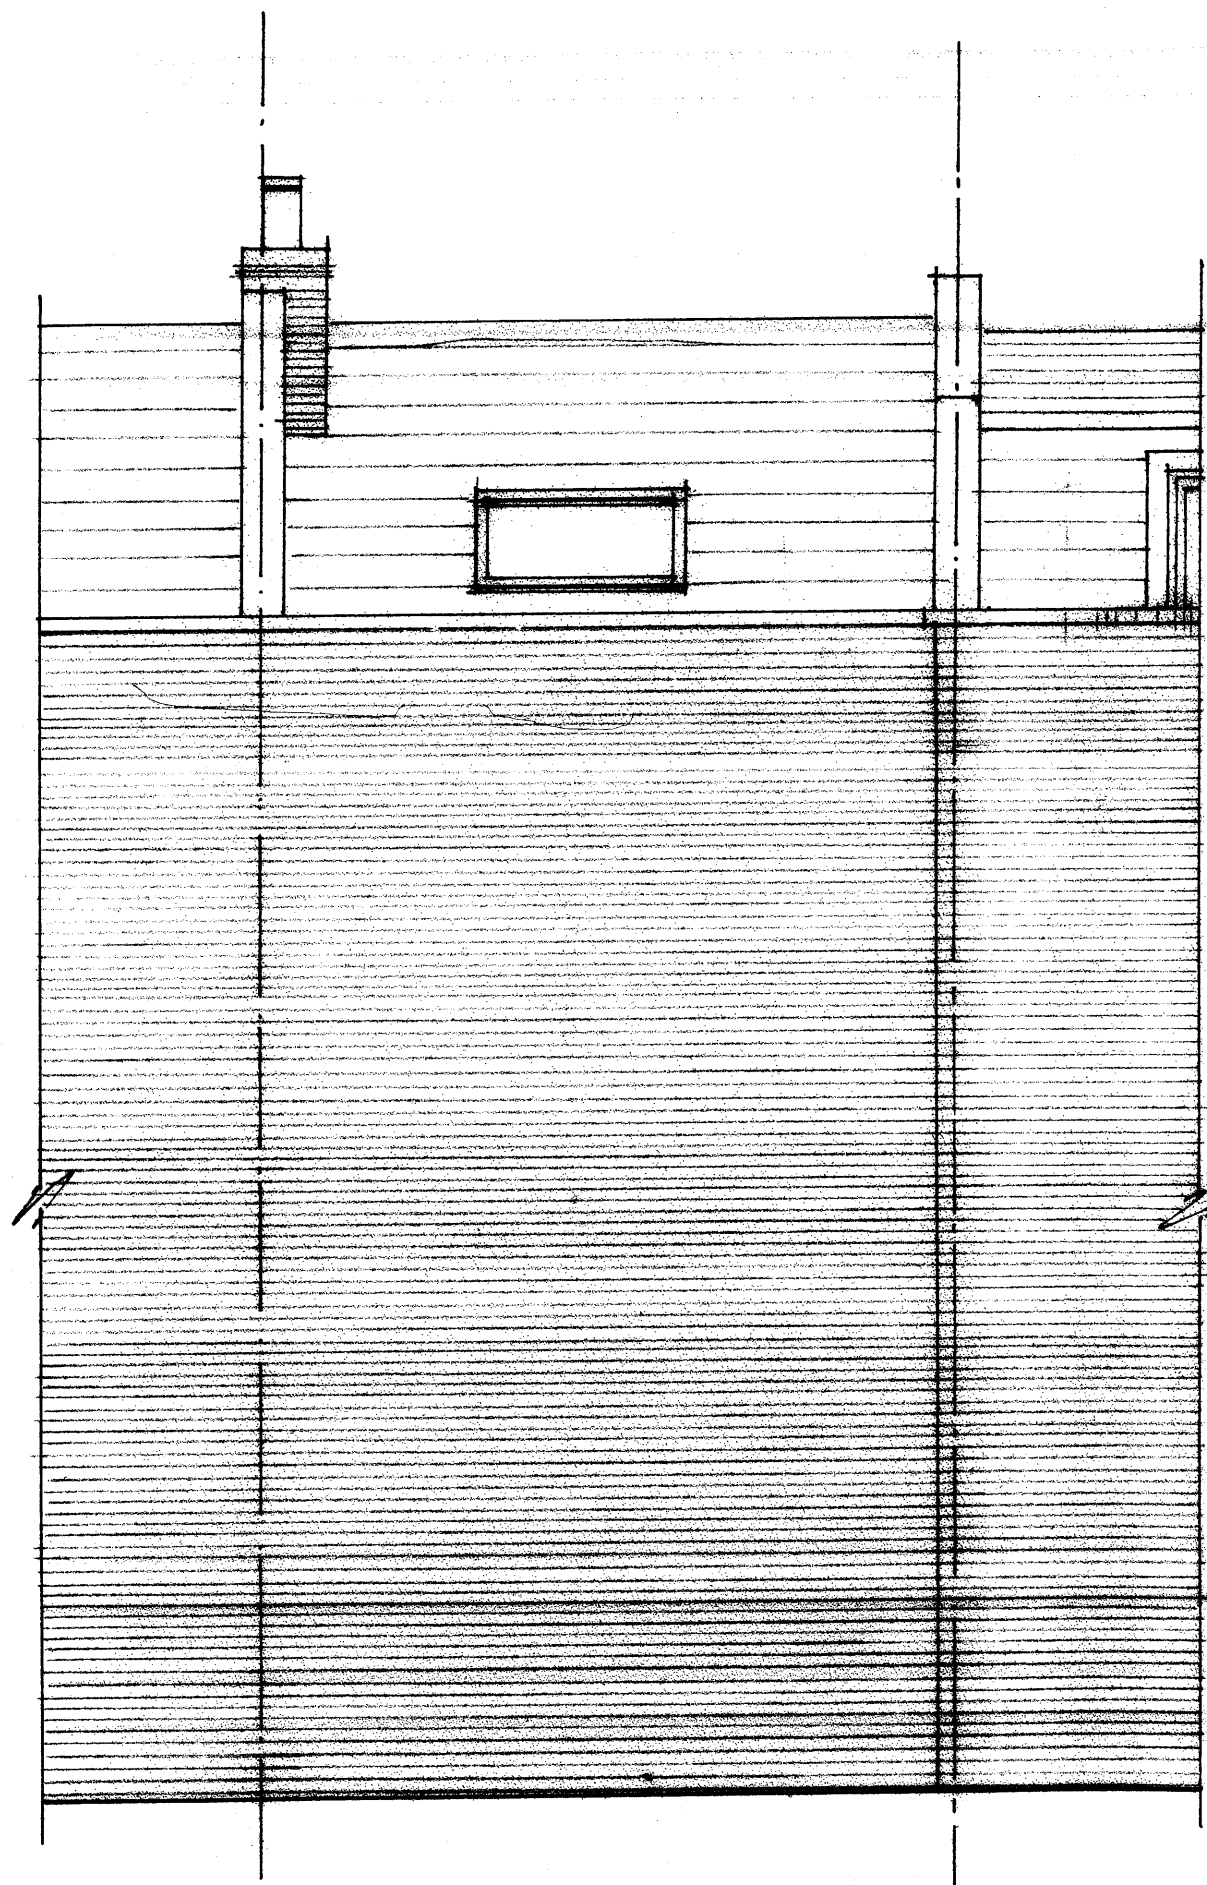

TEKTON DPW
Architects & Designers

12 STATION ROAD LONDON W7 3JE

Tel : 0206 840 7300
Email : tekton.dpw@btconnect.com

Site

27 BROWNLOW MEWS, LONDON, WC1N 2LQ

Drawing Title

EXISTING REAR ELEVATION

Scale

1 : 50 @ A3


Drawing No.

12/352/04

Date

July '12

Revision

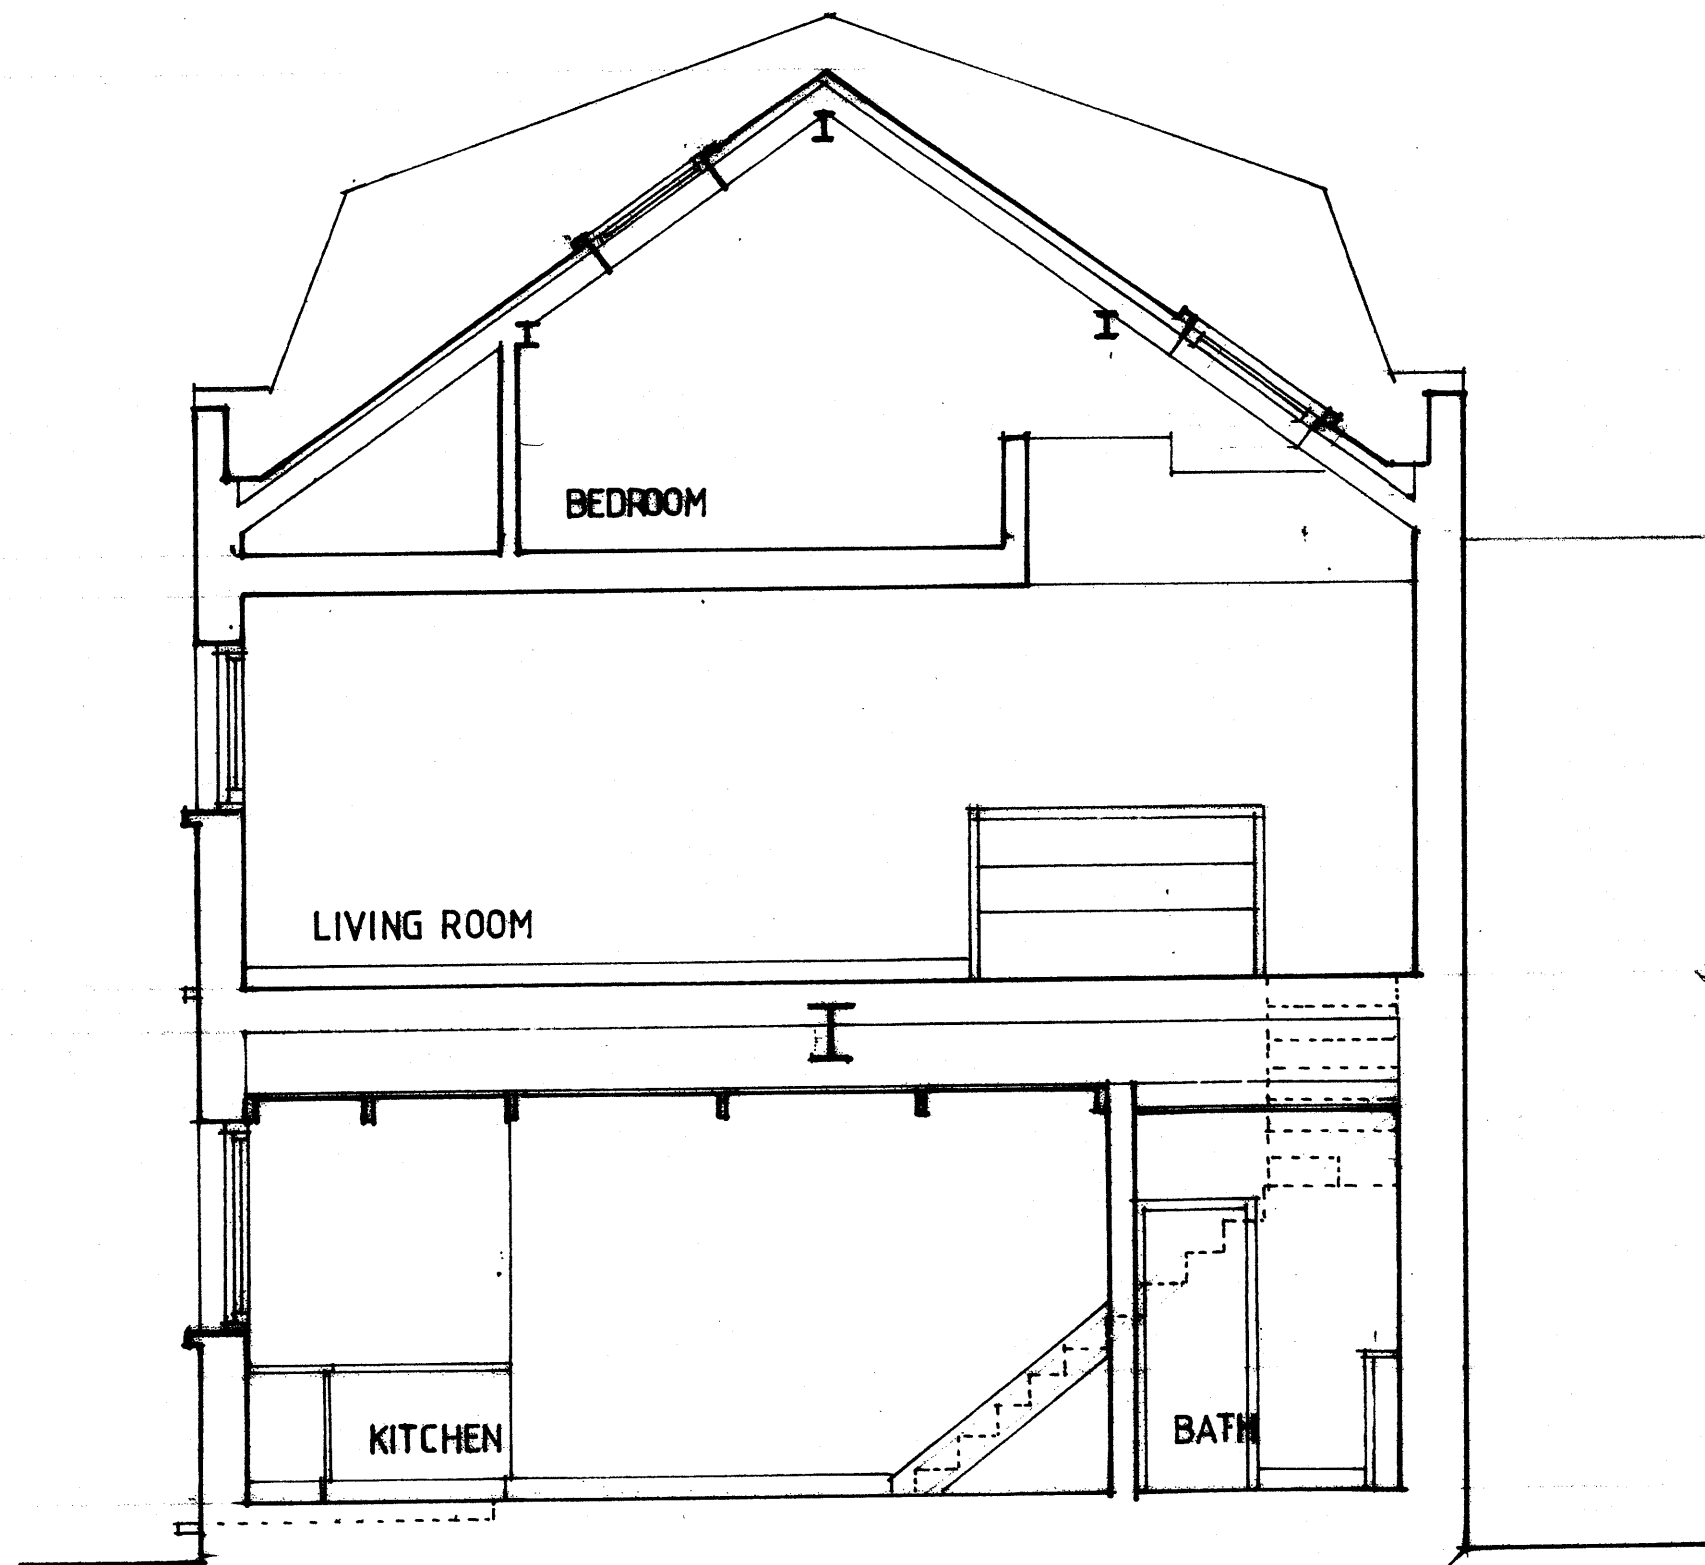

TEKTON DPW

Architects & Designers

12 STATION ROAD LONDON W7 3JE

Tel : 0208 840 7300
Email : tekon.dpw@btconnect.com

Site

27 BROWNLOW MEWS, LONDON, WC1N 2LQ

Drawing Title

EXISTING SECTION A-A.

Scale

1 : 50 @ A3

Drawing No.

12/352/06

Date

July '12

Revision

ARCHITECT'S PROPOSED DRAWINGS 1 :50 @ A3

AT

27 BROWNLOW MEWS, LONDON, WC1N 2LQ.


FOR

MR & MRS CARTER


tekton dpw limited Architect & Designers
Registered Office: 12 Station Road, London W7 3JE
TEL : 020 8840 7300
FAX : 020 8840 7307
Email : tekton.dpw@btconnect.com

Registered in England No. 03728986

Date: May 2012
Ref: 12/349/Prop Dwg

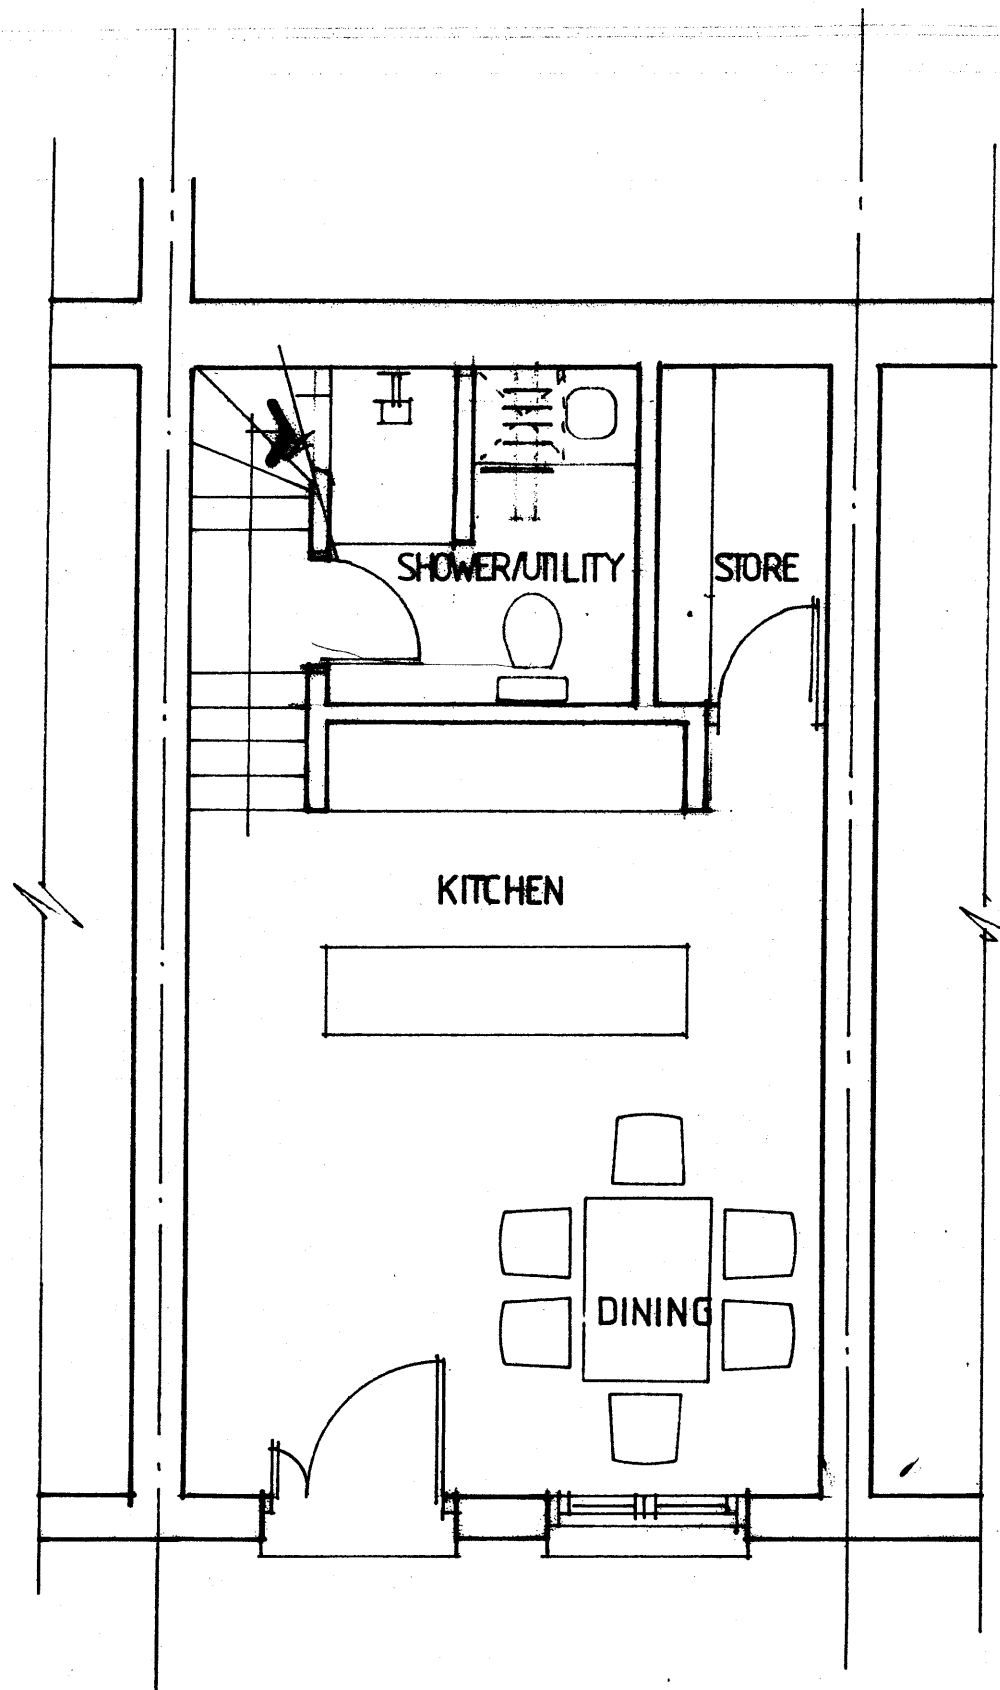

GROUND FLOOR PLAN

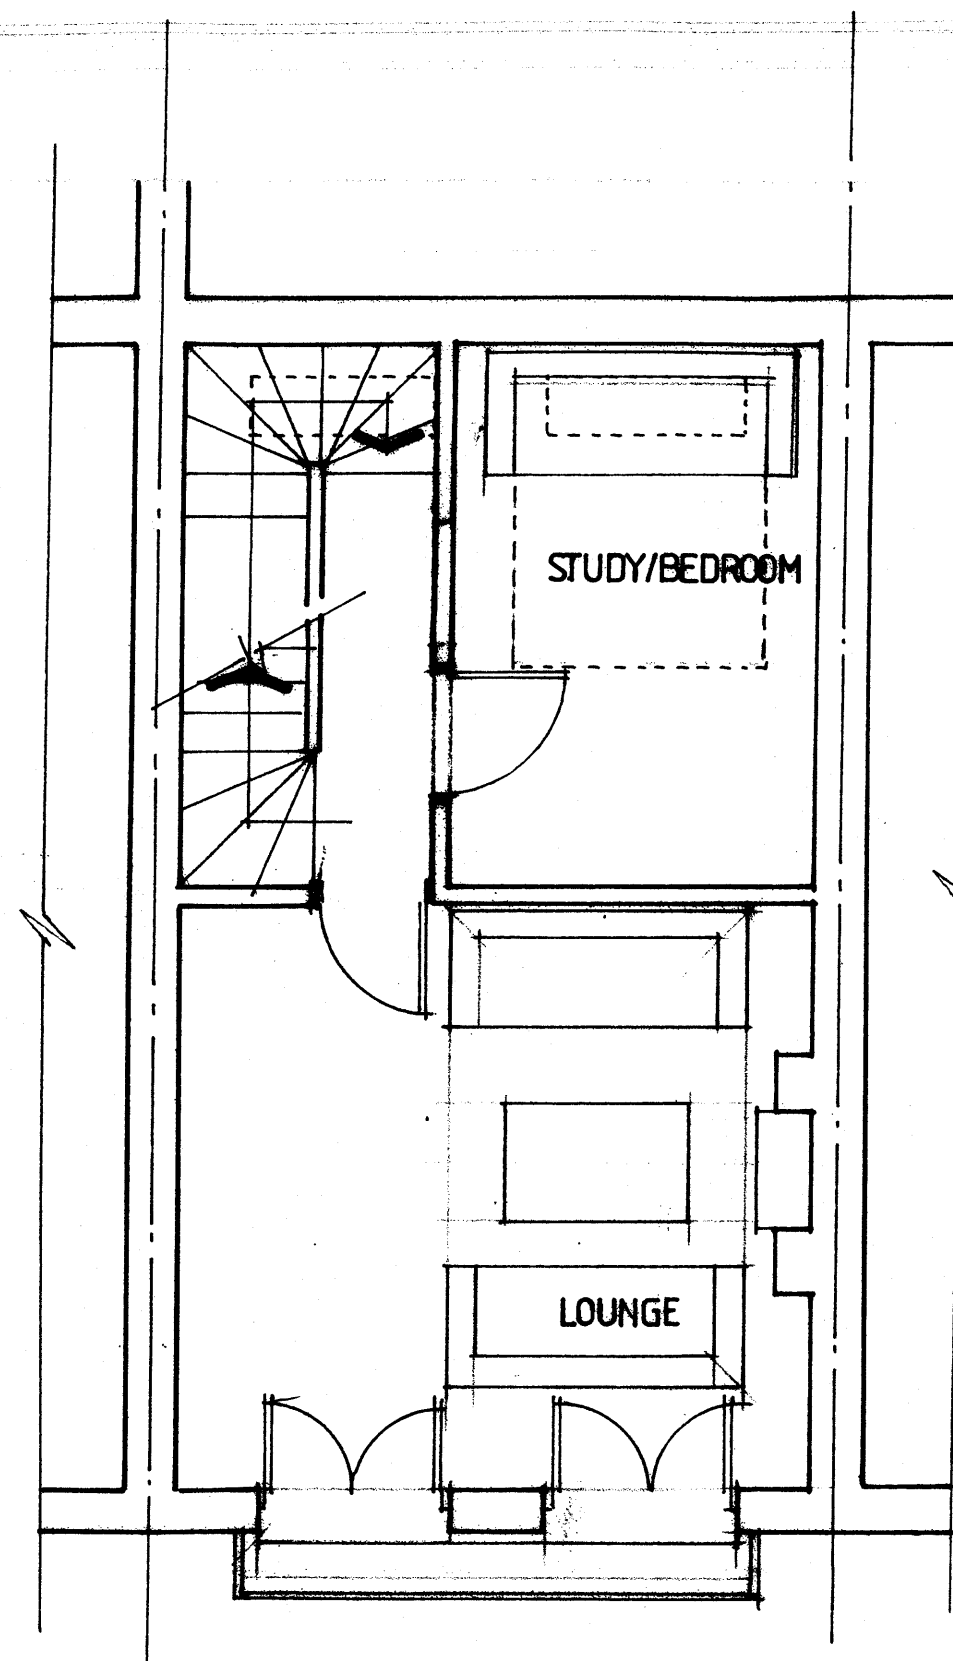

FIRST FLOOR PLAN

TEKTON DPW
Architects & Designers

12 STATION ROAD LONDON W7 3JE

Tel : 0208 840 7300
Email : tekton.dpw@btconnect.com

Site

27 BROWNLOW MEWS, LONDON, WC1N 2LQ

Drawing Title

PROPOSED GROUND & FIRST FLOOR PLANS

Scale

1 : 50 @ A3


Drawing No.

12/352/10


Date

July '12

Revision

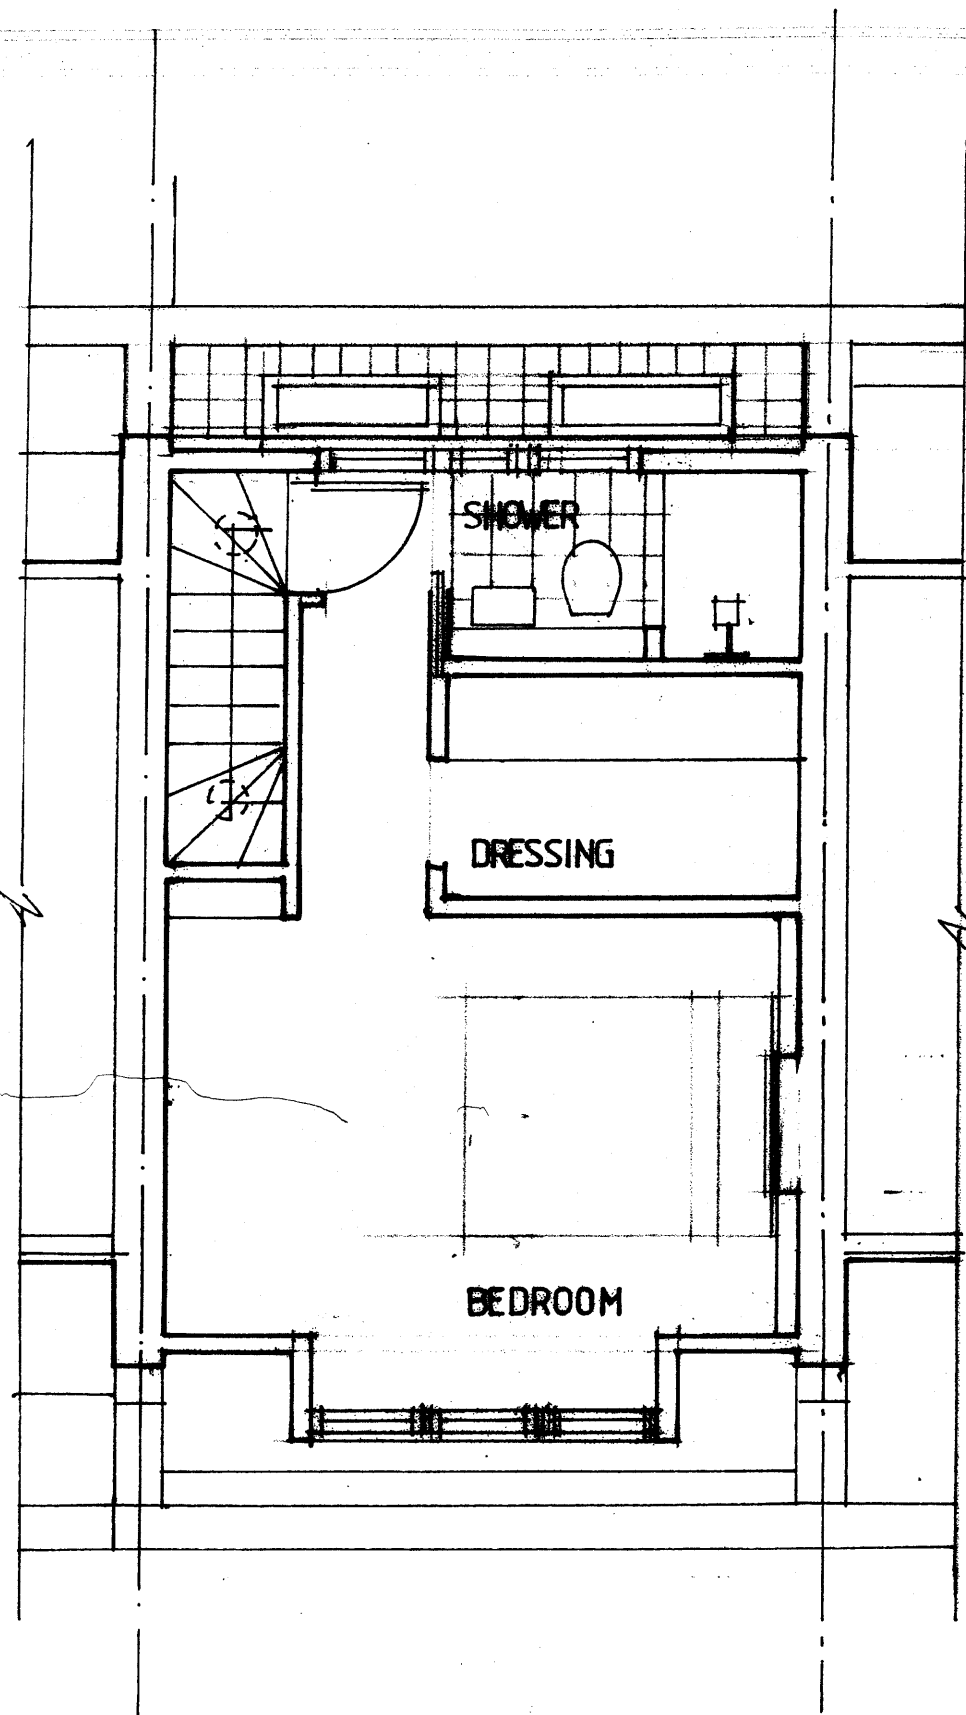

SECOND FLOOR PLAN

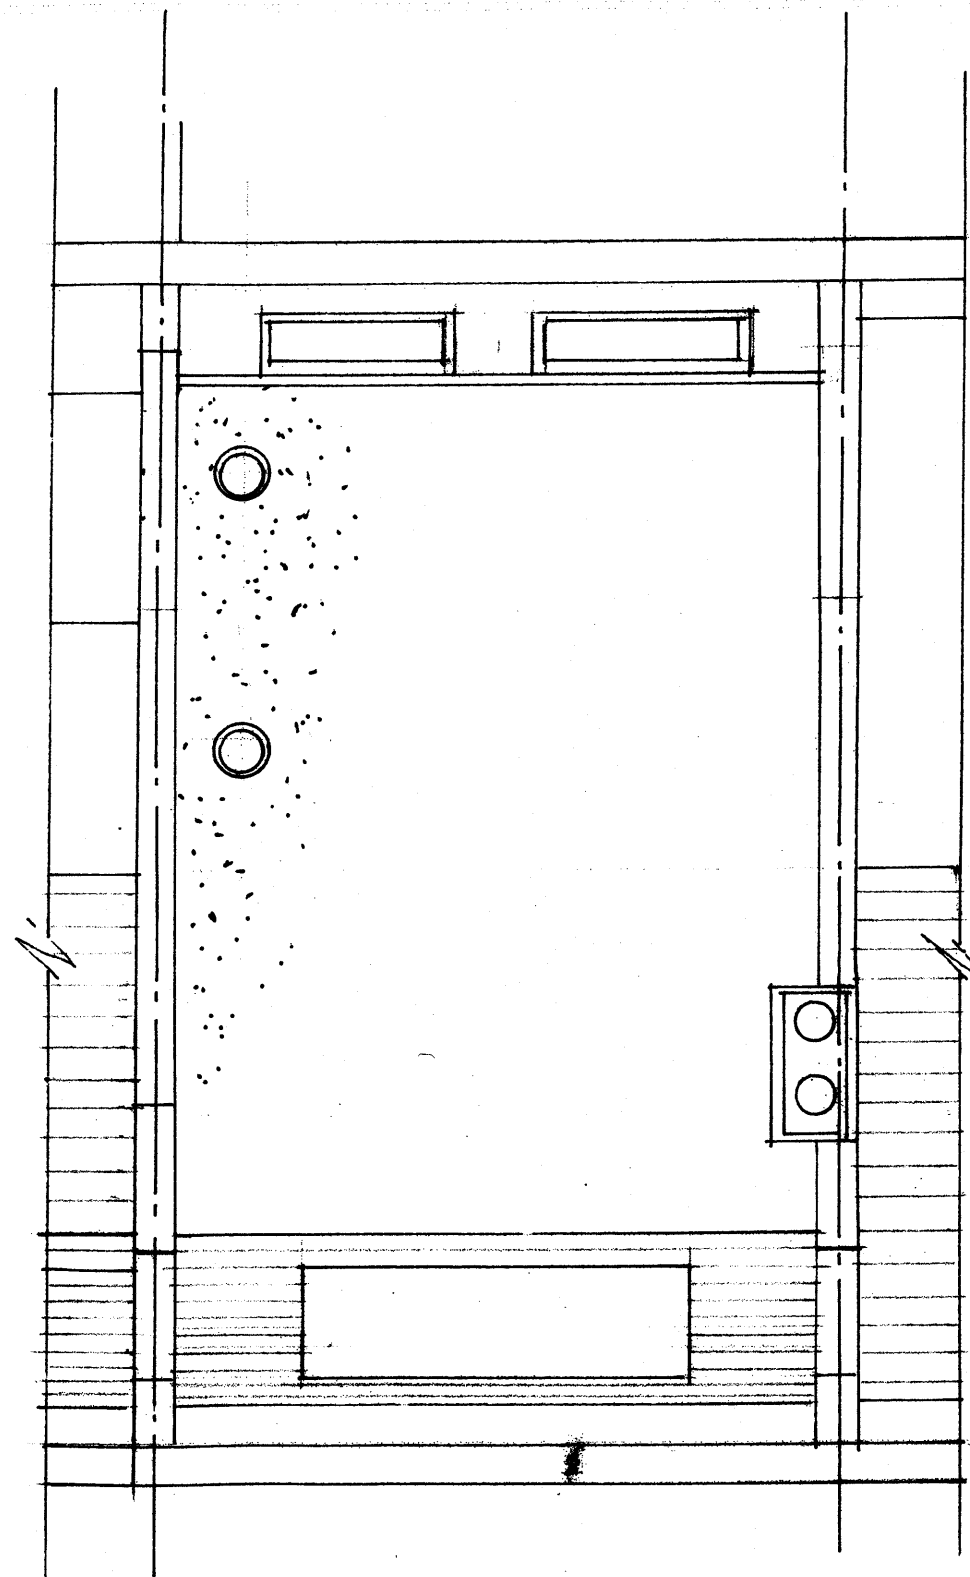

ROOF PLAN

TEKTON DPW
Architects & Designers

12 STATION ROAD LONDON W7 3JE

Tel : 0206 840 7300
Email : tektion.dpw@btconnect.com

Site

27 BROWNLOW MEWS, LONDON, WC1X 8JY

Drawing Title

PROPOSED SECOND FLOOR & ROOF PLAN

Scale

1 : 50 @ A3

Drawing No.

12/352/11

Date

July '12

Revision



TEKTON DPW
Architects & Designers

12 STATION ROAD LONDON W7 3JE

Tel : 0208 840 7300
Email : tekon.dpw@btconnect.com

Site

27 BROWNLOW MEWS, LONDON, WC1N 2LQ

Drawing Title

PROPOSED STREET ELEVATION


Scale
1 : 50 @ A3

Date
JULY '12

Drawing No.

Revision

12/362/12

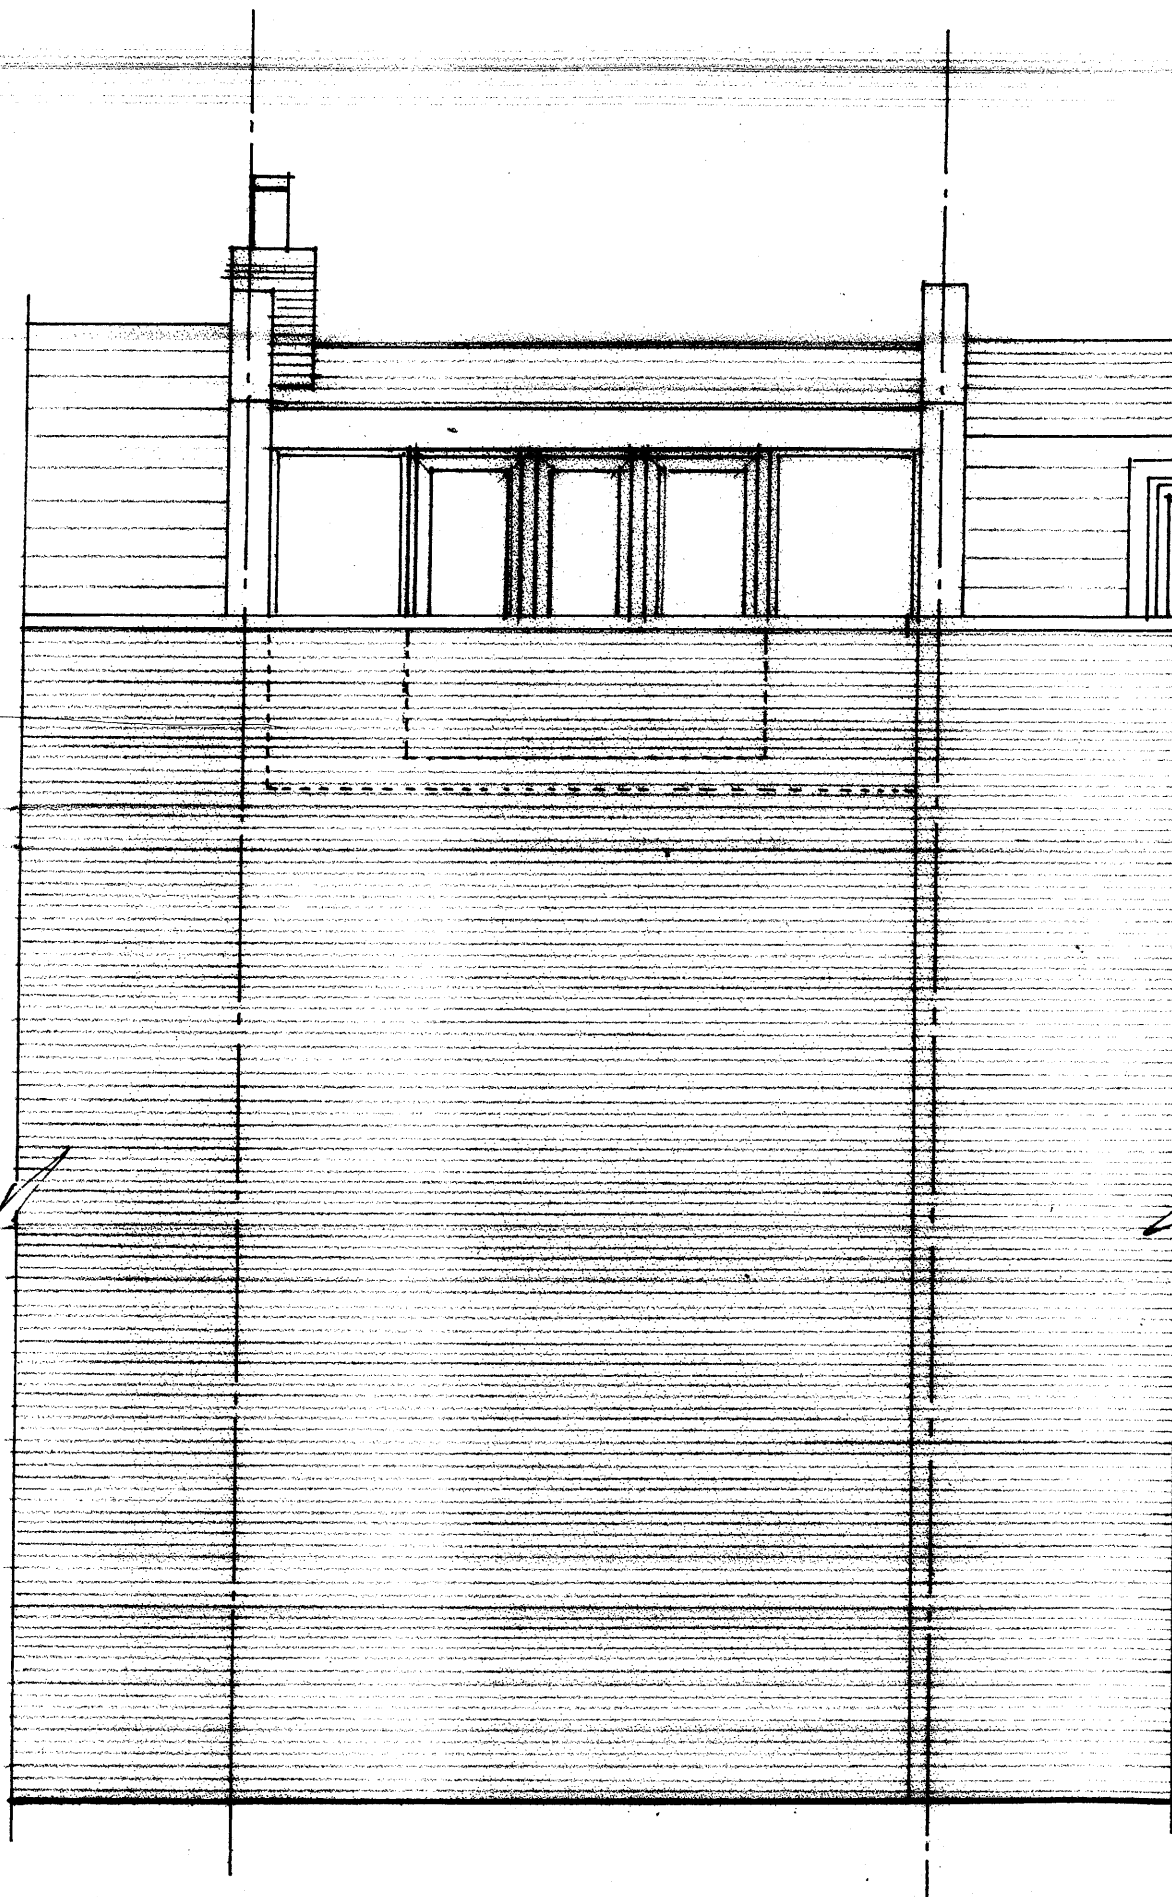

TEKTON BPW
Architects & Designers

12 STATION ROAD LONDON W7 3JE

Tel : 0206 840 7300
Email : tektion.dpw@btconnect.com

Site

27 BROWNLOW MEWS, LONDON, WC1N 2LQ

Drawing Title

PROPOSED REAR ELEVATION

Scale

1:50 @ A3


Drawing No.

12/362/13

Date

JULY '12

Revision

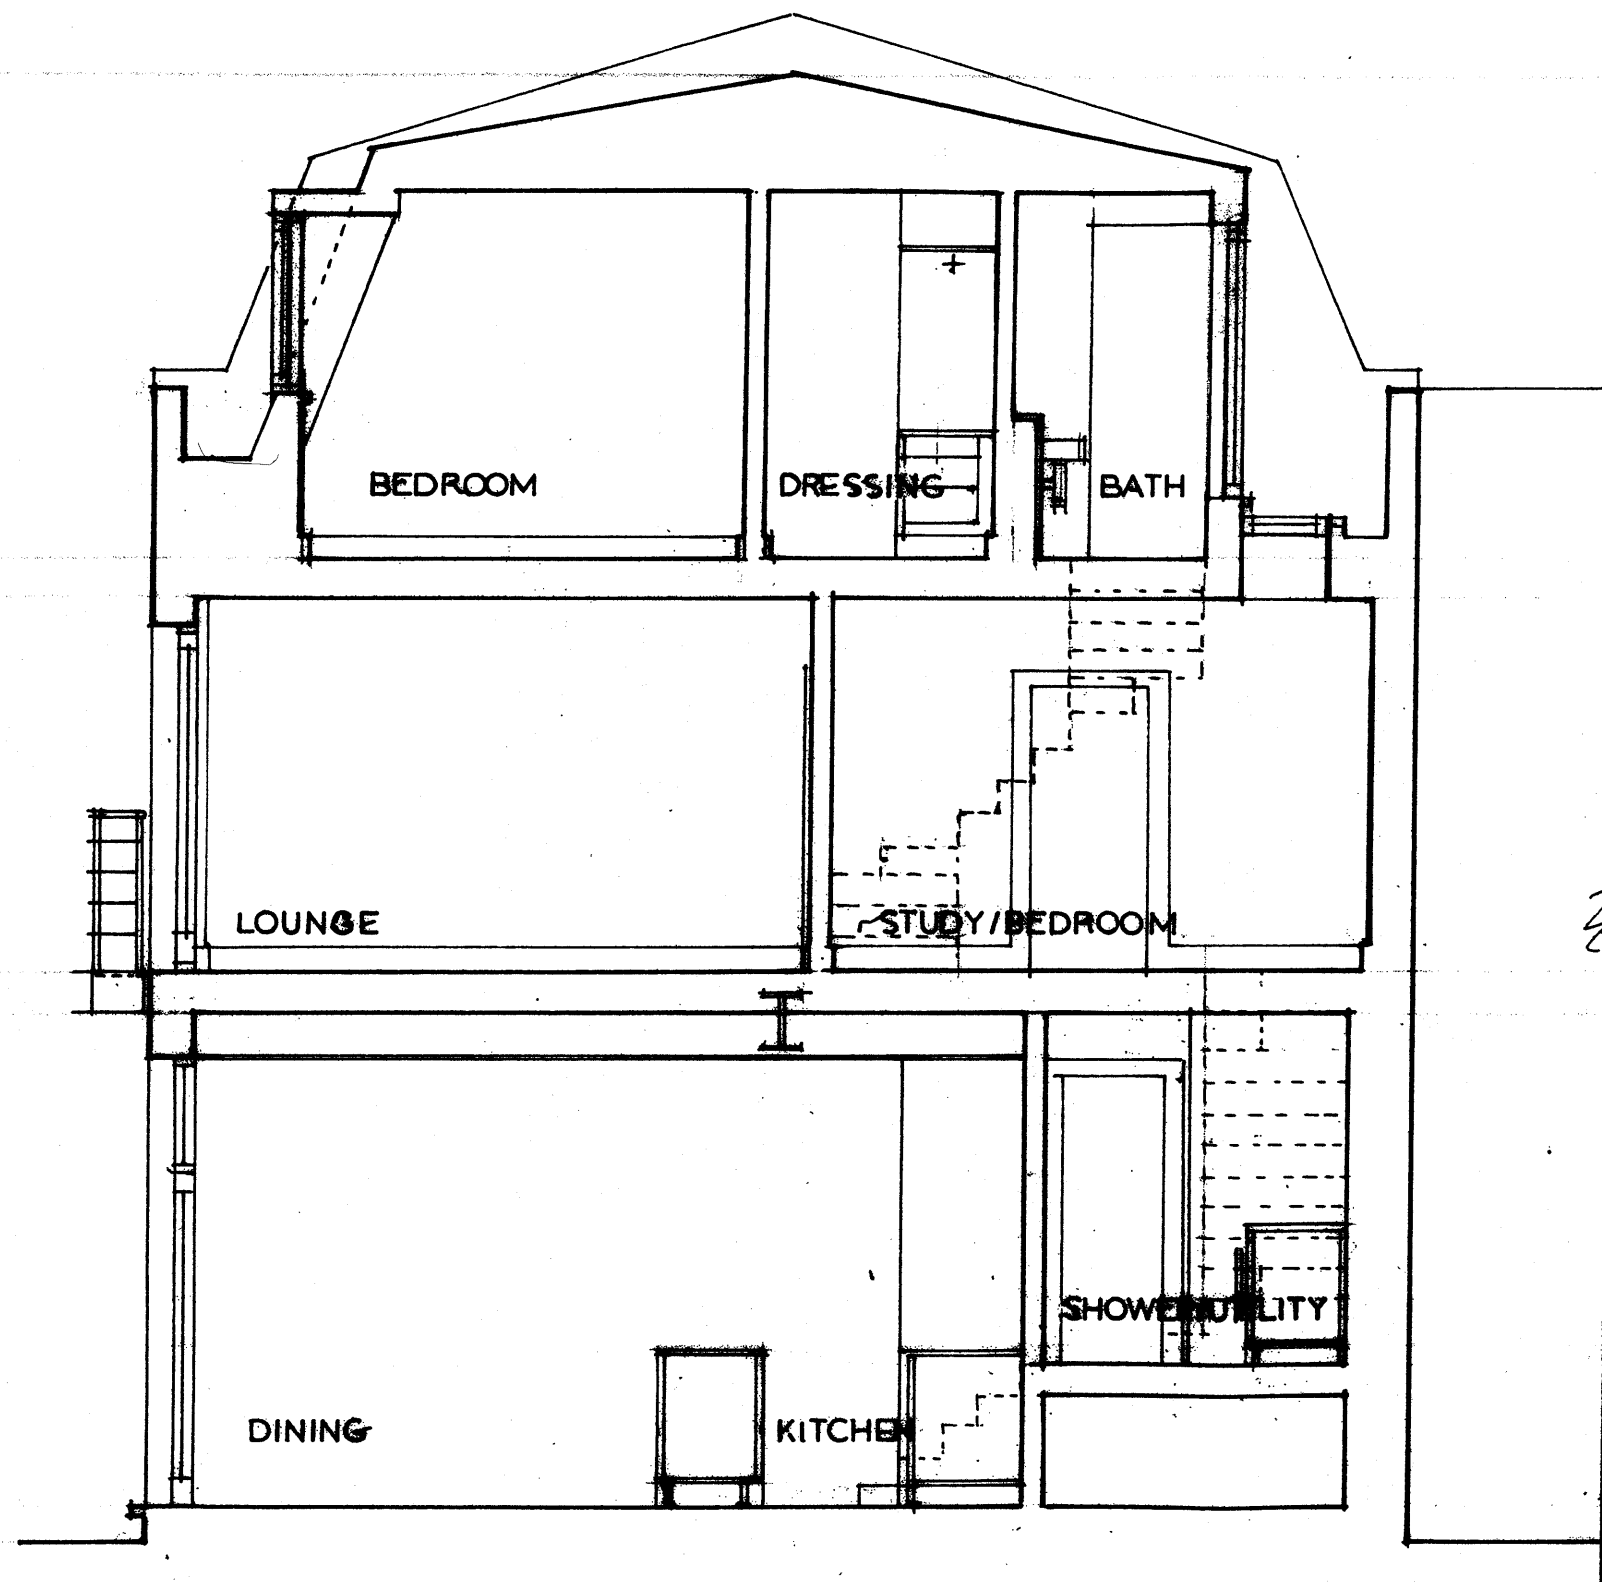

TEKTON DPW
Architects & Designers

12 STATION ROAD LONDON W7 3JE

Tel : 0206 846 7300
Email : tekton.dpw@btconnect.com

Site

27 BROWNLOW MEWS, LONDON, WC1N 2LQ

Drawing Title

PROPOSED SECTION A - A

Scale

1 : 50 @ A3

Drawing No.

12/362/14

Date

July '12

Revision