


All dimensions must be checked on site and not scaled from this drawing
© copyright

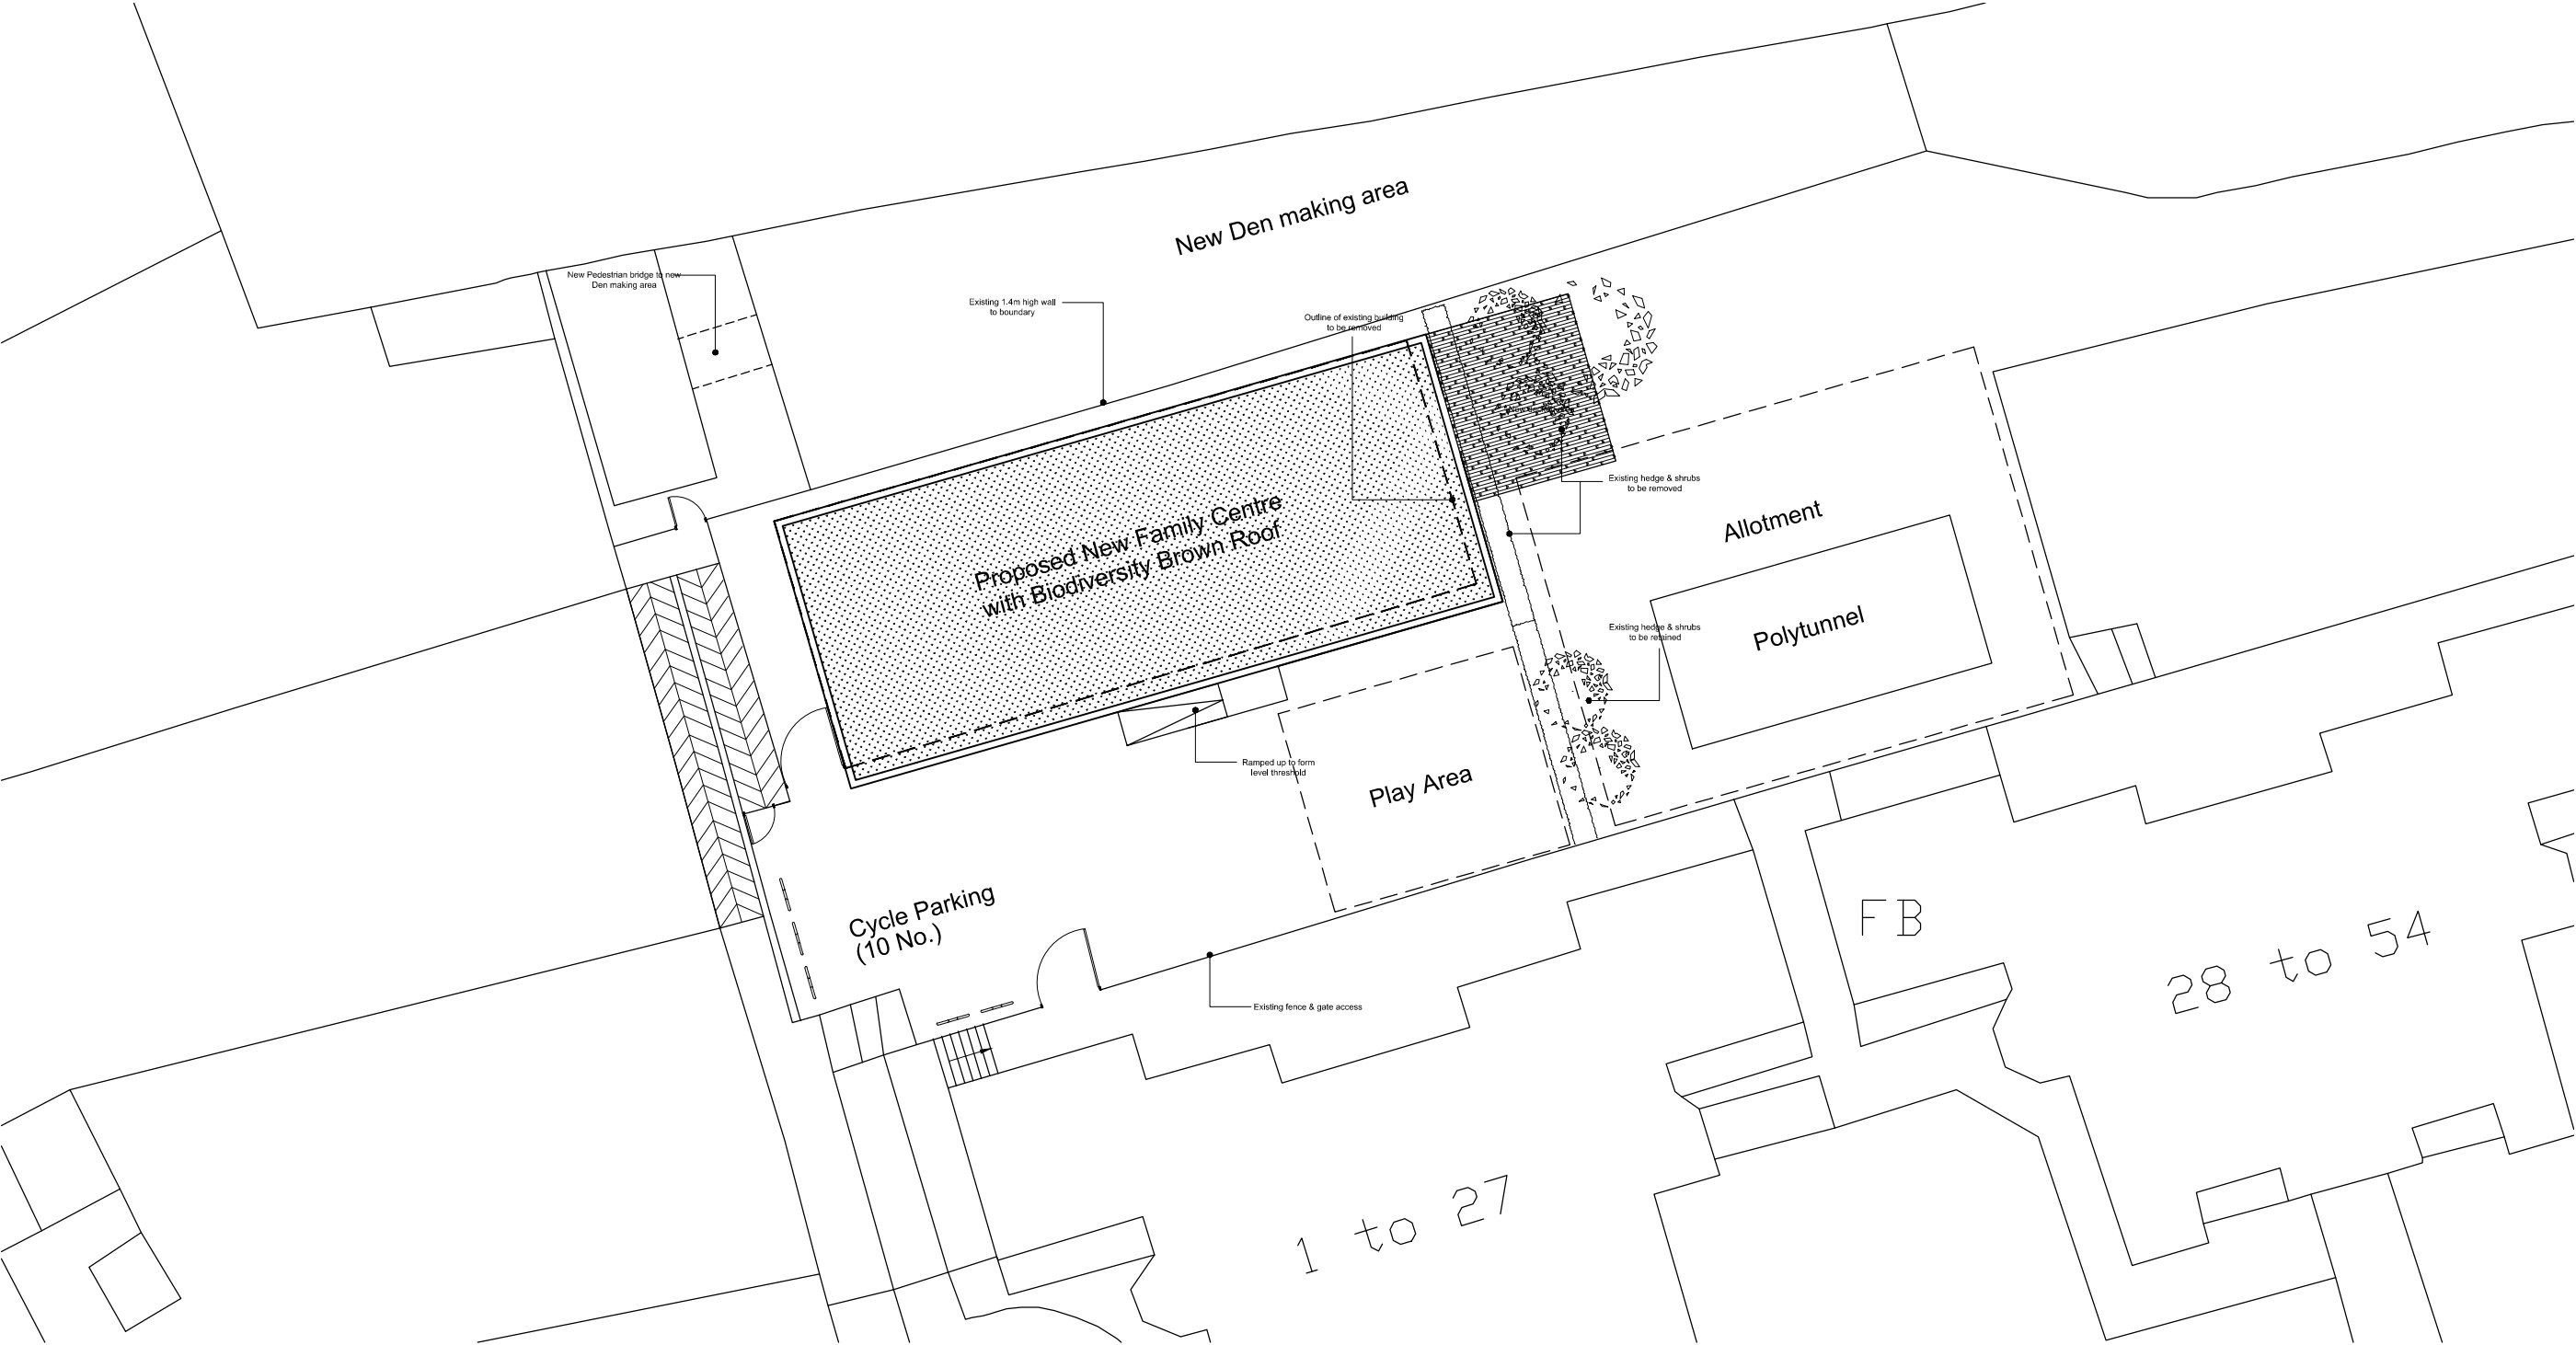

31 Copenhagen Road, Hull, East Yorkshire, HU7 0XQ
Telephone: 01482 241341
Mobile: 07506 733341
E-mail : simon@eco-modularbuildings.co.uk

Client
Holly Lodge Community Centre

Job Title
**Proposed Family Centre at
Holly Lodge Mansions
Highgate
London**


Drawing Title
Proposed Site Plan

Status
Planning

Date
May 2012

Scale
1:200 @ A3

Drawn	J.S.	Checked		Approved	
Drg No.	SK002-pr			Rev.	A
A	03/08/12	Extra cycle parking added			
	Date	Revisions			

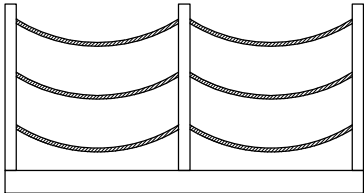

Pedestrian Bridge