


Flat aluminium panel
required in White
4910 x 440

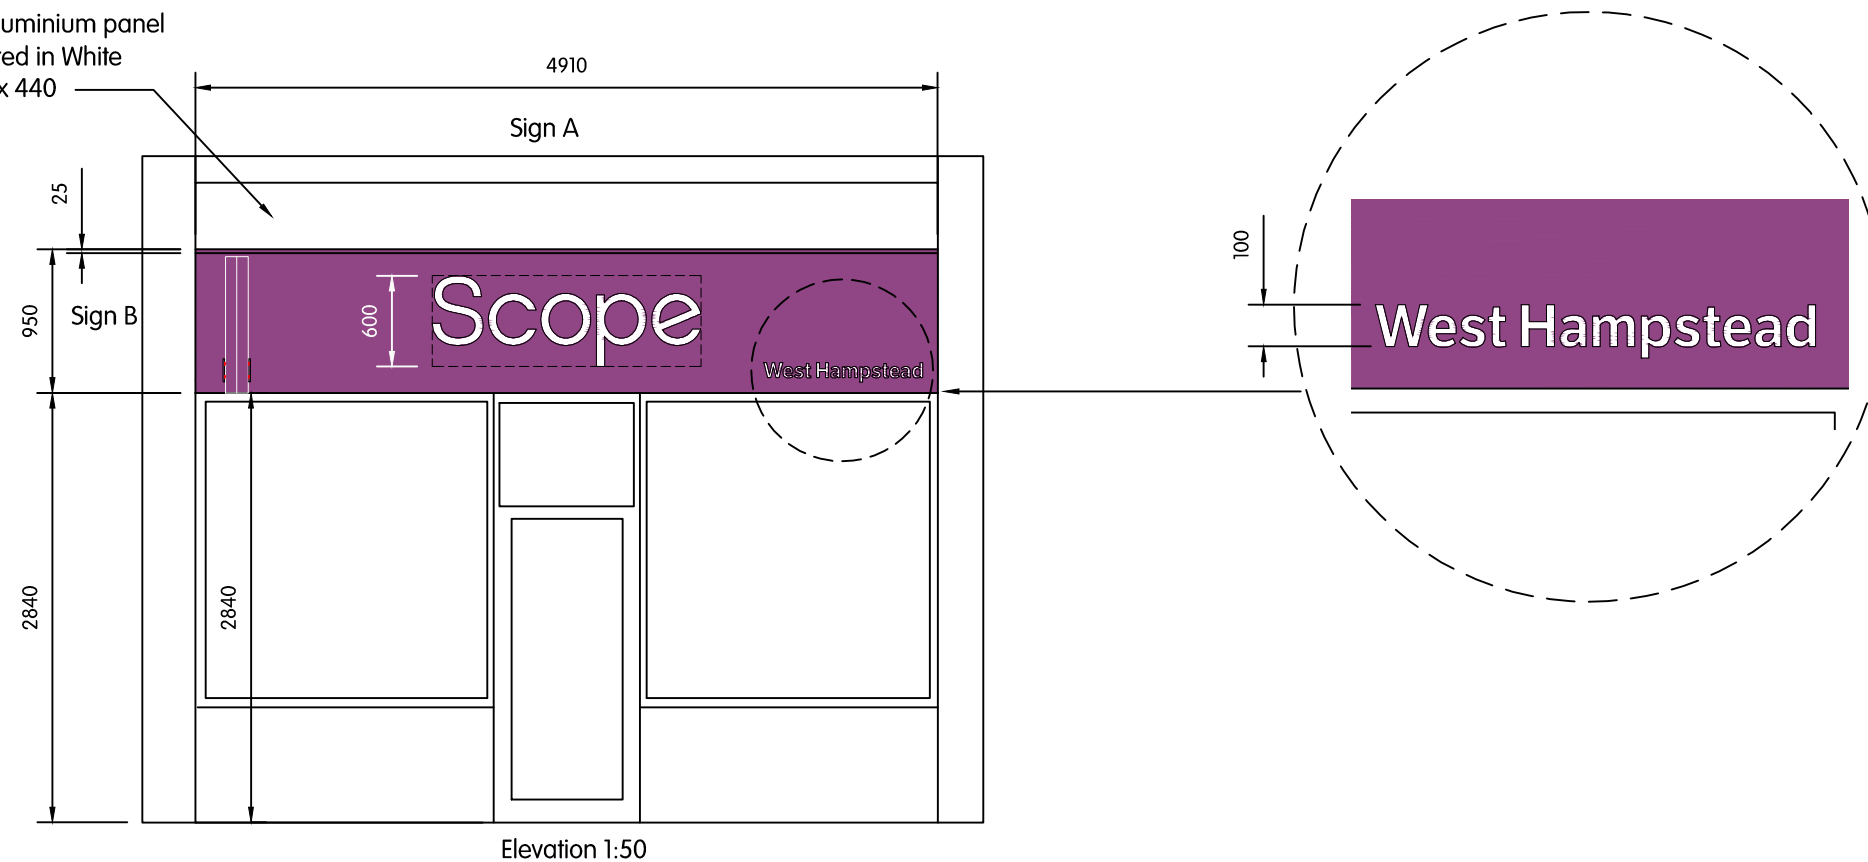

SPECIAL DEEP FASCIA WITH BACKTRAY

Fascia Specification:

The non-illuminated fascia is comprised of fabricated aluminium tray panels, length and height as shown with 100 returns, all mounted on an extruded aluminium ladder frame that manufactured in individual sections up to 3 meters long.

Each section of ladder frame has horizontal rails of aluminium angle joined by vertical lengths of top hat aluminium extrusion and is fastened to the building through the horizontal rails with suitable anchorages, typically screws and plugs. The panels are then mounted to the ladder frame and secure to it with screws.

Finish:

Fascia panels powder coated to match 'Scope purple' RAL 4008 60% Gloss. 'Scope Logotype' from 20mm O69 Dense White Acrylic, fixed to the face panel on 6mm stand-off spacers.



'Town name' to be applied White 5 year cast vinyl.
Type face to be Etica Semi-bold (-20 kerning).

Projector Specification:

The non-illuminated projector is manufactured from fabricated aluminium tray panels, mounted back to back on an internal aluminium fixing bracket. The bracket is fastened to the fascia/building through mounting plates using suitable anchorages, typically rawlbolts or similar. The panels are secured to the bracket with screws.

Finish:

Fascia panels powder coated to match 'Scope purple' RAL 4008 60% Gloss. 'Scope Logotype' from 10mm O69 Dense White Acrylic, fixed to the face panel on 6mm stand-off spacers.

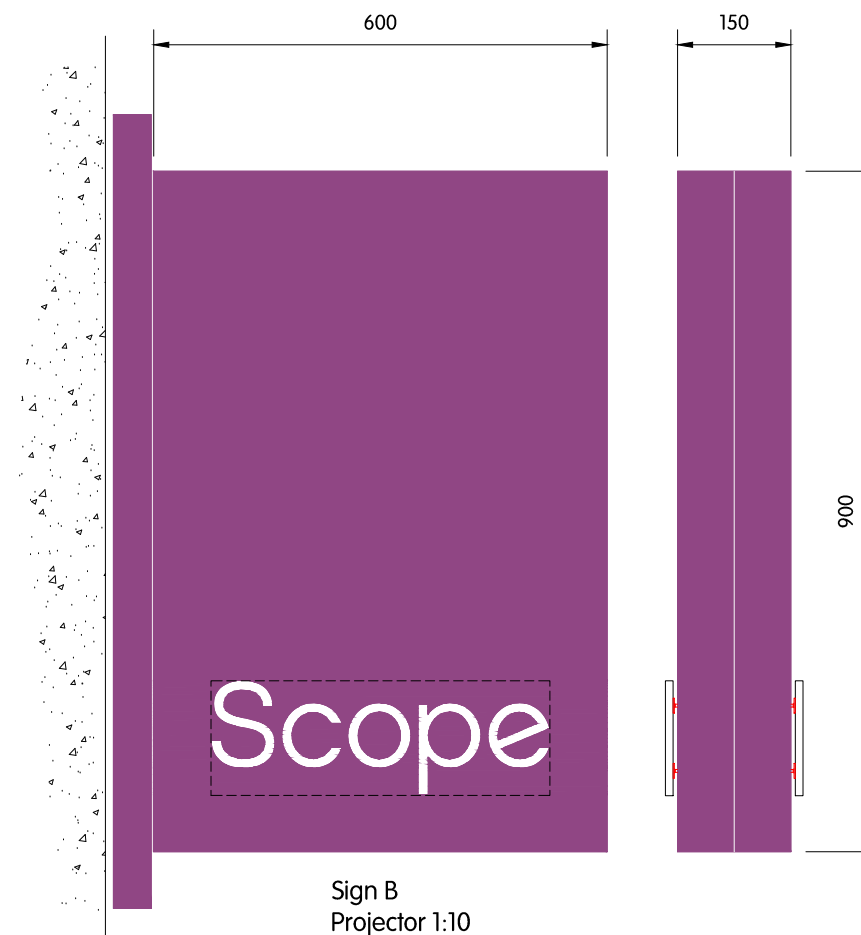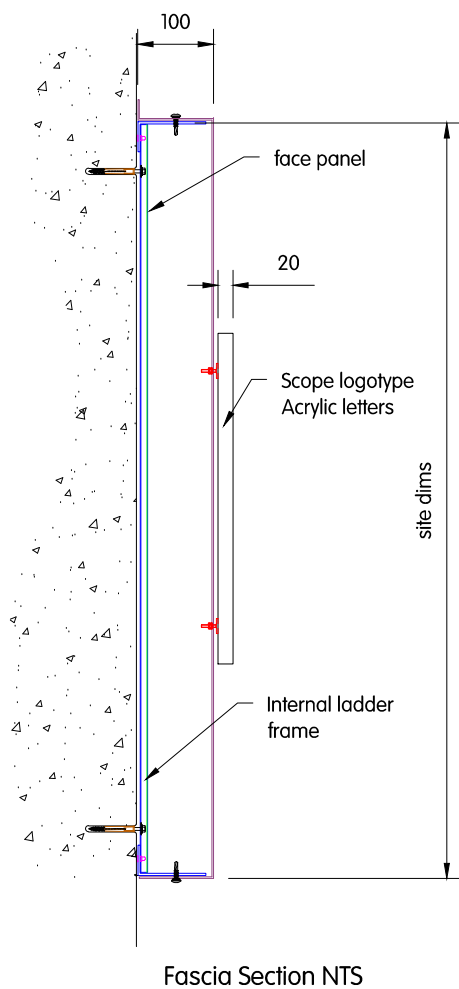

Revision:

Client:

Scope

Store Address: WEST HAMPSTEAD
214 WEST END LANE
WEST HAMPSTEAD
LONDON
NW6 1UU

Works Order no: 113603

Dwg Name: Store Name

Dwg No: 1/2

Dwg Scale: As Shown_@_A3

Date: 02/07/12 Revision:

Issued for: Client Approval


Drawn: GH Checked:

delivering
branded
environments™



Olympia House
Lockwood Court
Middleton Grove
Leeds
LS11 5TY
United Kingdom

Telephone:
0113 270 5595
Facsimile:
0113 277 1143
E-mail:
postbox@futurama.ltd.uk

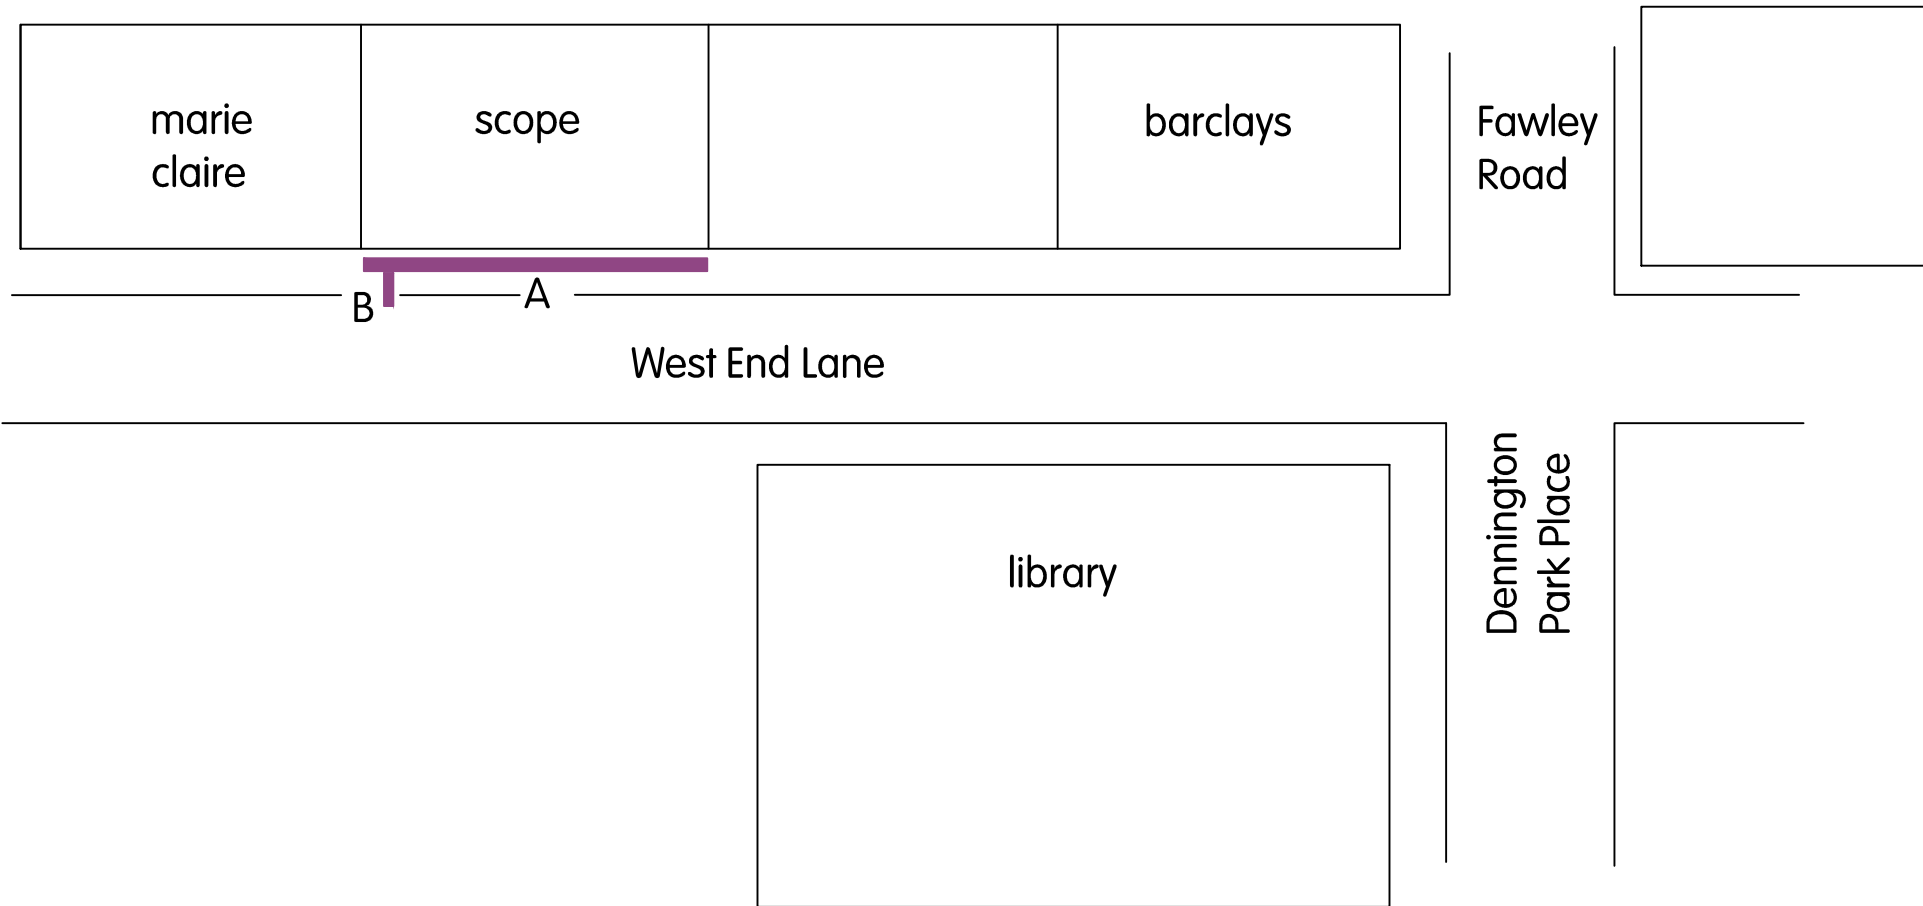

Site Plan Not To Scale.

Revision:

Client:

Scope

Store Address: WEST HAMPSTEAD
214 WEST END LANE
WEST HAMPSTEAD
LONDON

NW6 1UU

Works Order no: 113603
Dwg Name: Store Name
Dwg No: 2/2
Dwg Scale: As Shown_@_A3
Date: 02/07/12 Revision:
Issued for: Client Approval
Drawn: GH Checked:



Olympia House Telephone:
Lockwood Court 0113 270 5595
Middleton Grove Facsimile:
Leeds 0113 277 1143
LS11 5TY E-mail:
United Kingdom postbox@futurama.ltd.uk