
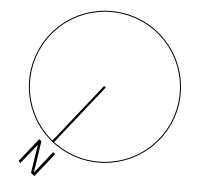


01: PROPOSED SITE PLAN
SCALE 1:100

 

REV.	DATE	REASON FOR ISSUE	CHK. BY

NOTE:
 - DO NOT SCALE FROM THIS DRAWING.
 - USED FIGURED DIMENSIONS ONLY.
 - ALL DIMENSIONS TO BE CHECKED ON-SITE.
 - ANY DISCREPANCIES BETWEEN CONSULTANT DRAWINGS TO BE REPORTED TO THE ARCHITECT BEFORE ANY WORK COMMENCES.
 - MATTHEW SPRINGETT ASSOCIATES ©

MSA
 MATTHEW SPRINGETT ASSOCIATES Ltd.
 70 HATTON GARDEN
 LONDON EC1N 8JT
 T+44 (0)20 7692 5950
 F+44 (0)20 7692 5951

CLIENT
MR AND MRS DUFFY

PROJECT
102 HAVERSTOCK HILL

TITLE
**GENERAL ARRANGEMENT:
 PROPOSED SITE PLAN**

DATE	JOB NO.	DRAWN BY	PURPOSE
30.07.12	144	AT	I
SCALE @ A1	NUMBER	REV.	
1:100	144-111	-	