


01: EXISTING REAR ELEVATION
SCALE 1:50

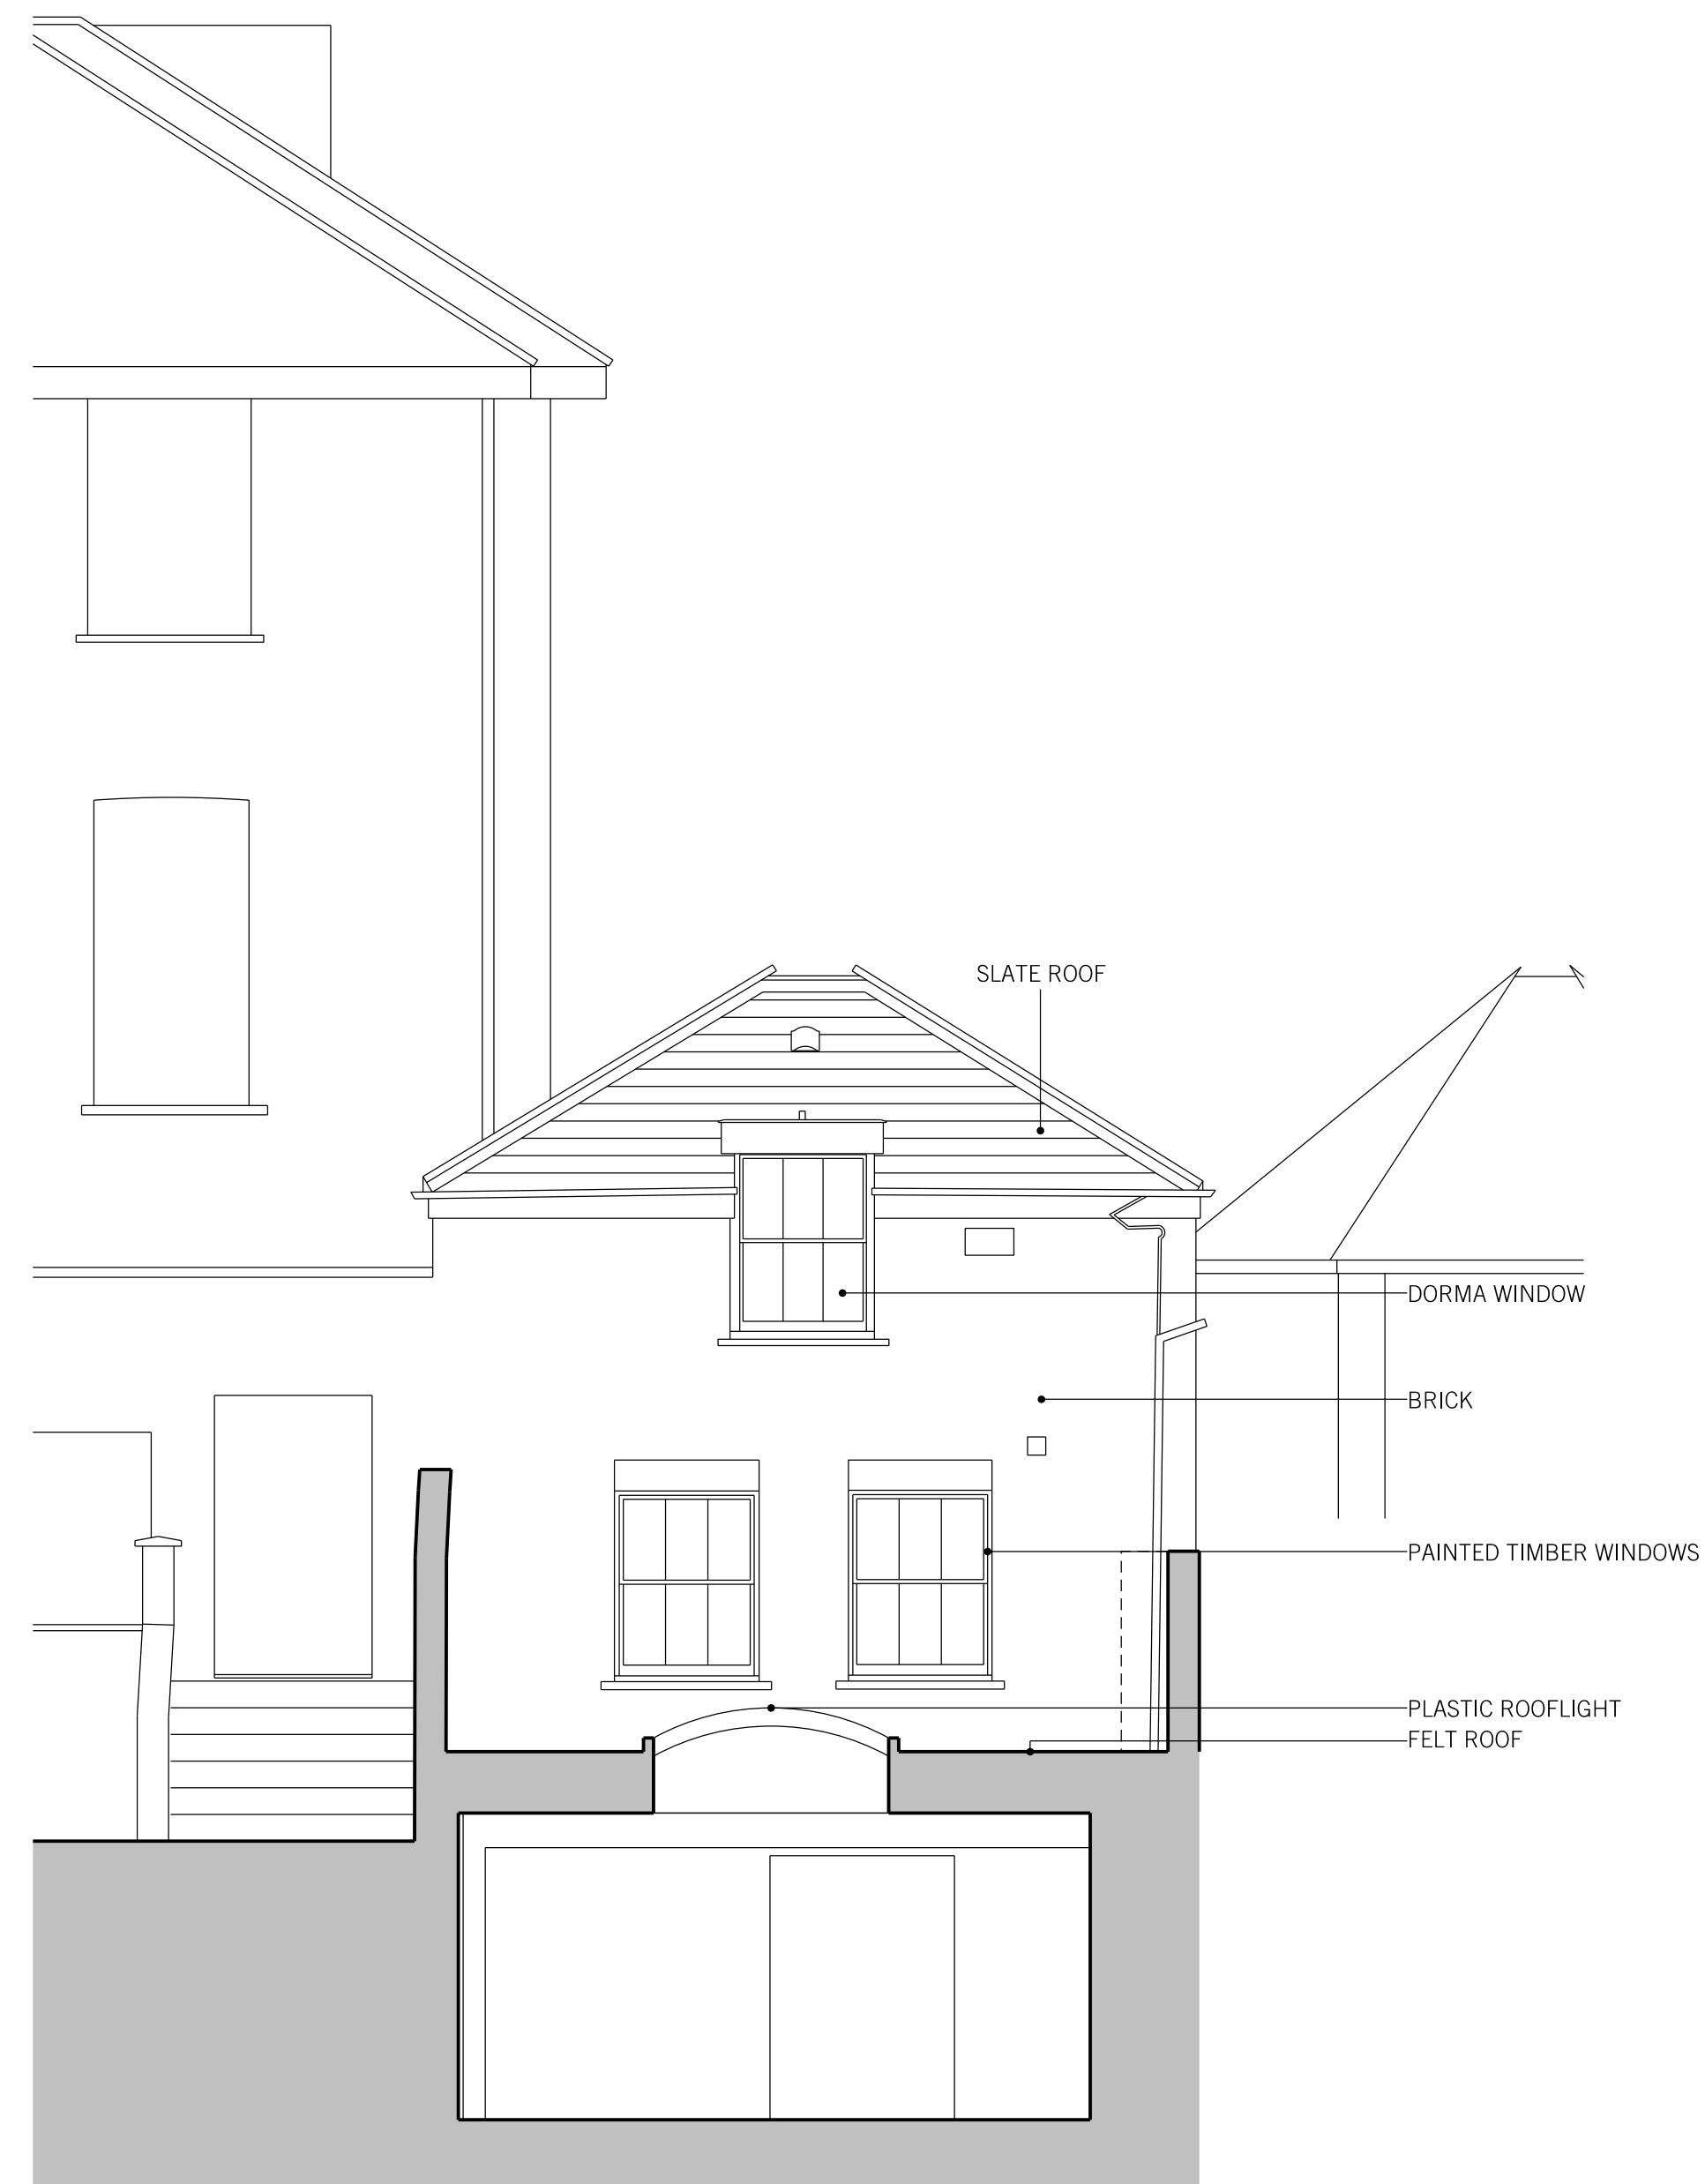

02: EXISTING REAR SECTION YY
SCALE 1:50



REV.	DATE	REASON FOR ISSUE	CHK. BY
------	------	------------------	---------

NOTE:
- DO NOT SCALE FROM THIS DRAWING.
- USED FIGURED DIMENSIONS ONLY.
- ALL DIMENSIONS TO BE CHECKED ON-SITE.
- ANY DISCREPANCIES BETWEEN CONSULTANT DRAWINGS TO BE REPORTED TO THE ARCHITECT BEFORE ANY WORK COMMENCES.
- MATTHEW SPRINGETT ASSOCIATES ©

MSA
MATTHEW SPRINGETT ASSOCIATES Ltd.
70 HATTON GARDEN
LONDON EC1N 8JT
T+44 (0)20 7692 5950
F+44 (0)20 7692 5951

CLIENT
MR AND MRS DUFFY

PROJECT
102 HAVERSTOCK HILL

TITLE
**GENERAL ARRANGEMENT:
EXISTING REAR ELEVATION
AND SECTION YY**

DATE	JOB NO.	DRAWN BY	PURPOSE
24.07.12	144	CR	I
SCALE @ A1	NUMBER	REV.	
1:50	144-401	-	