


FALKLAND ROAD

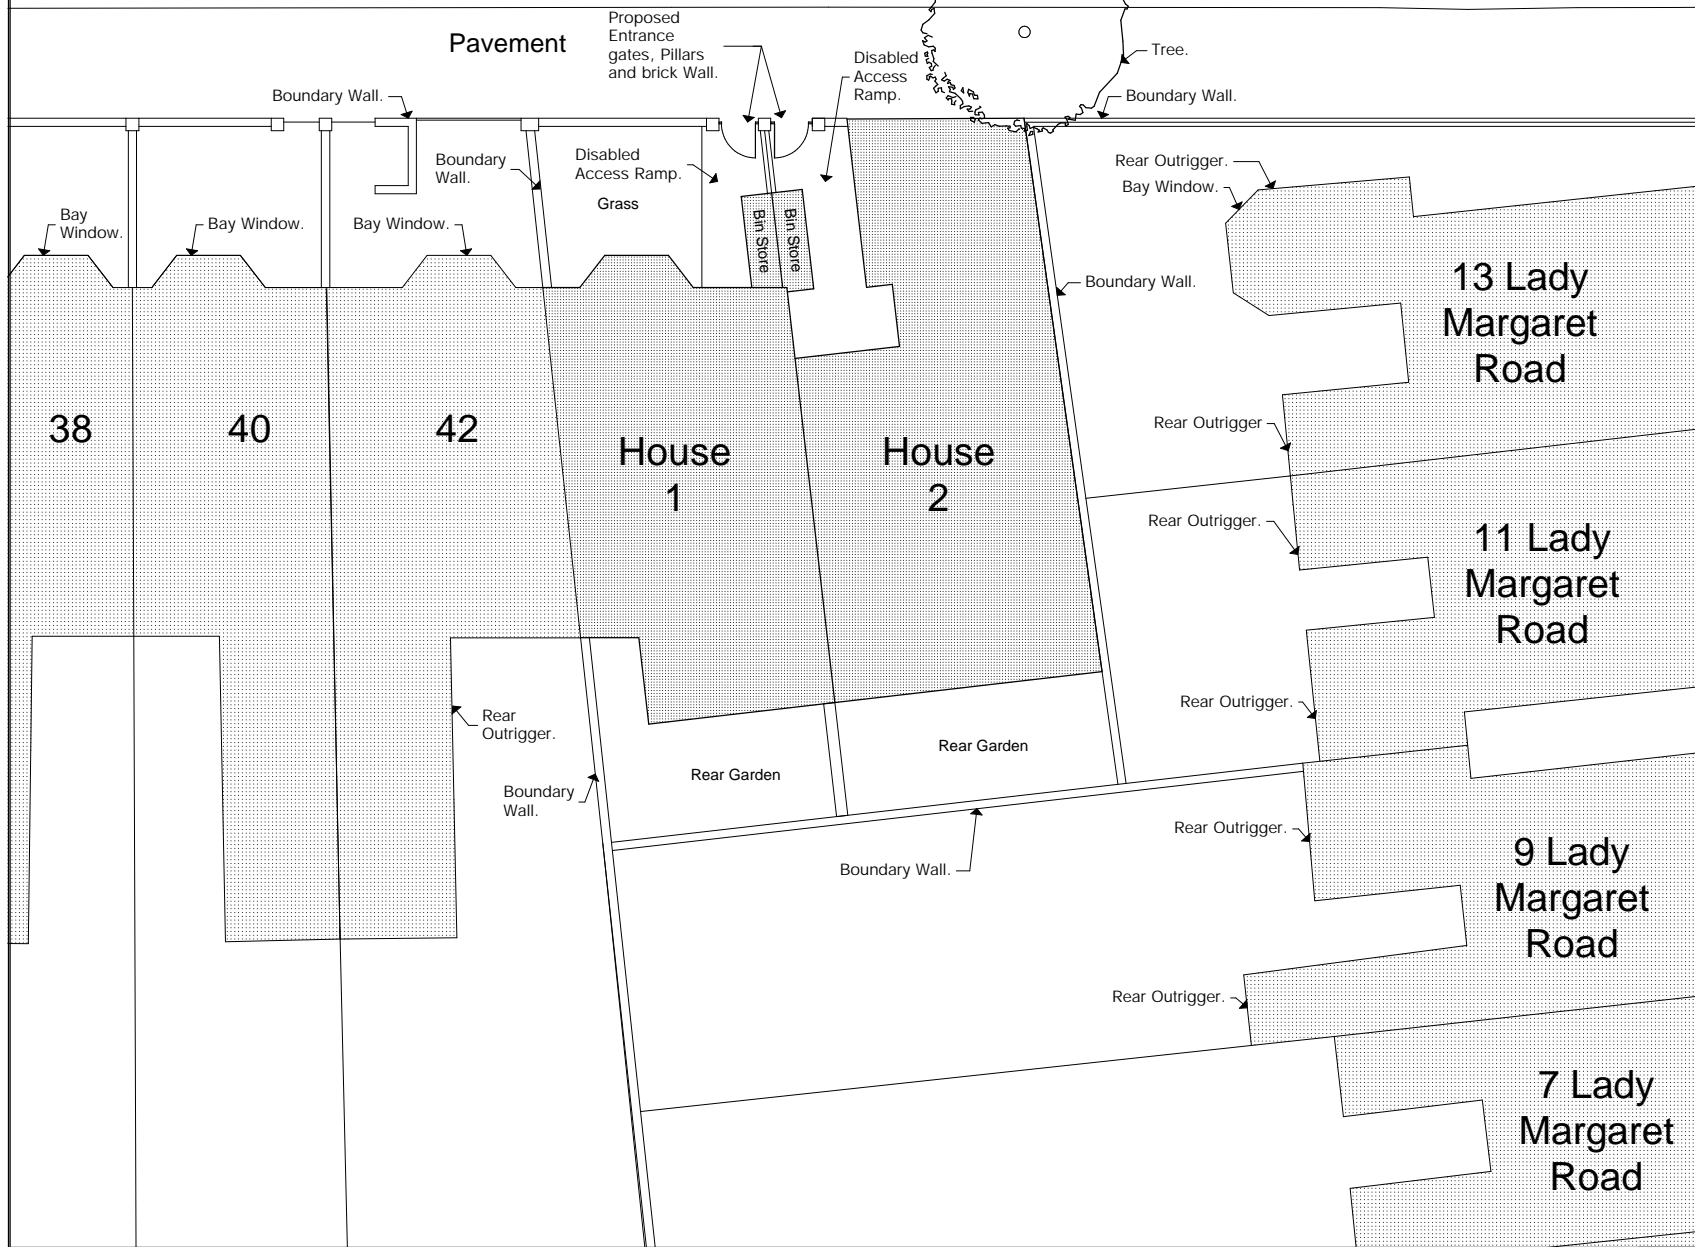


Please note that all dimensions must be checked on site and not scaled off this drawing

Preliminary	
Planning	
Building Regs.	
Tender	
Construction	
As-built	

Rev.	Date	Revision
A	06/08	Correction to annotation.

File Ref: 1003 - BA - Plans 2.pln © Copyright


ARCHITECTS
DONALD SHEARER
 CHARTERED ARCHITECTS

Scholar's House, Shotton Brook Office Park, Tel: 01789 294 560
 Timothy's Bridge Road, Stratford-upon-Avon, Fax: 01789 294 549
 Warwickshire, CV37 9NR donald@ds-architects.demon.co.uk

Client	Zadah Developments Ltd
Project	Land Adjoining Falkland Road

Drawing Title

Proposed Site Plan

Scale	1:200	Drawing size.	A4
-------	-------	---------------	----

Date August 2012

Reference No.	1003-BA-106	Rev.	A
---------------	-------------	------	---