



SIDE ELEVATION- FACING YORK RISE

|   |                                    |                            |
|---|------------------------------------|----------------------------|
| Type:   | <b>EXISTING DRAWING</b>            |                            |
| Revision:   |                                    |                            |
|   |                                    |                            |
|   |                                    |                            |
| Title:  | <b>Side Elevation to York Rise</b> |                            |
| Drg. No:  | <b>CDR - E - 200 A</b>             |                            |
| Date:   | July 12                            | Scale: 1:50 @A1 / 1:100@A3 |
| Client:   | Anna & Arnold Cragg                |                            |
| Project:  | 64 Croftdown Rd                    |                            |
|   | Scales Gunn                        |                            |
| 6 North Grove<br>London N6 4SL<br>office 02083419605 carolyn.scales@gmail.com<br>mobile 07900491428 www.carolynscales.co.uk |                                    |                            |




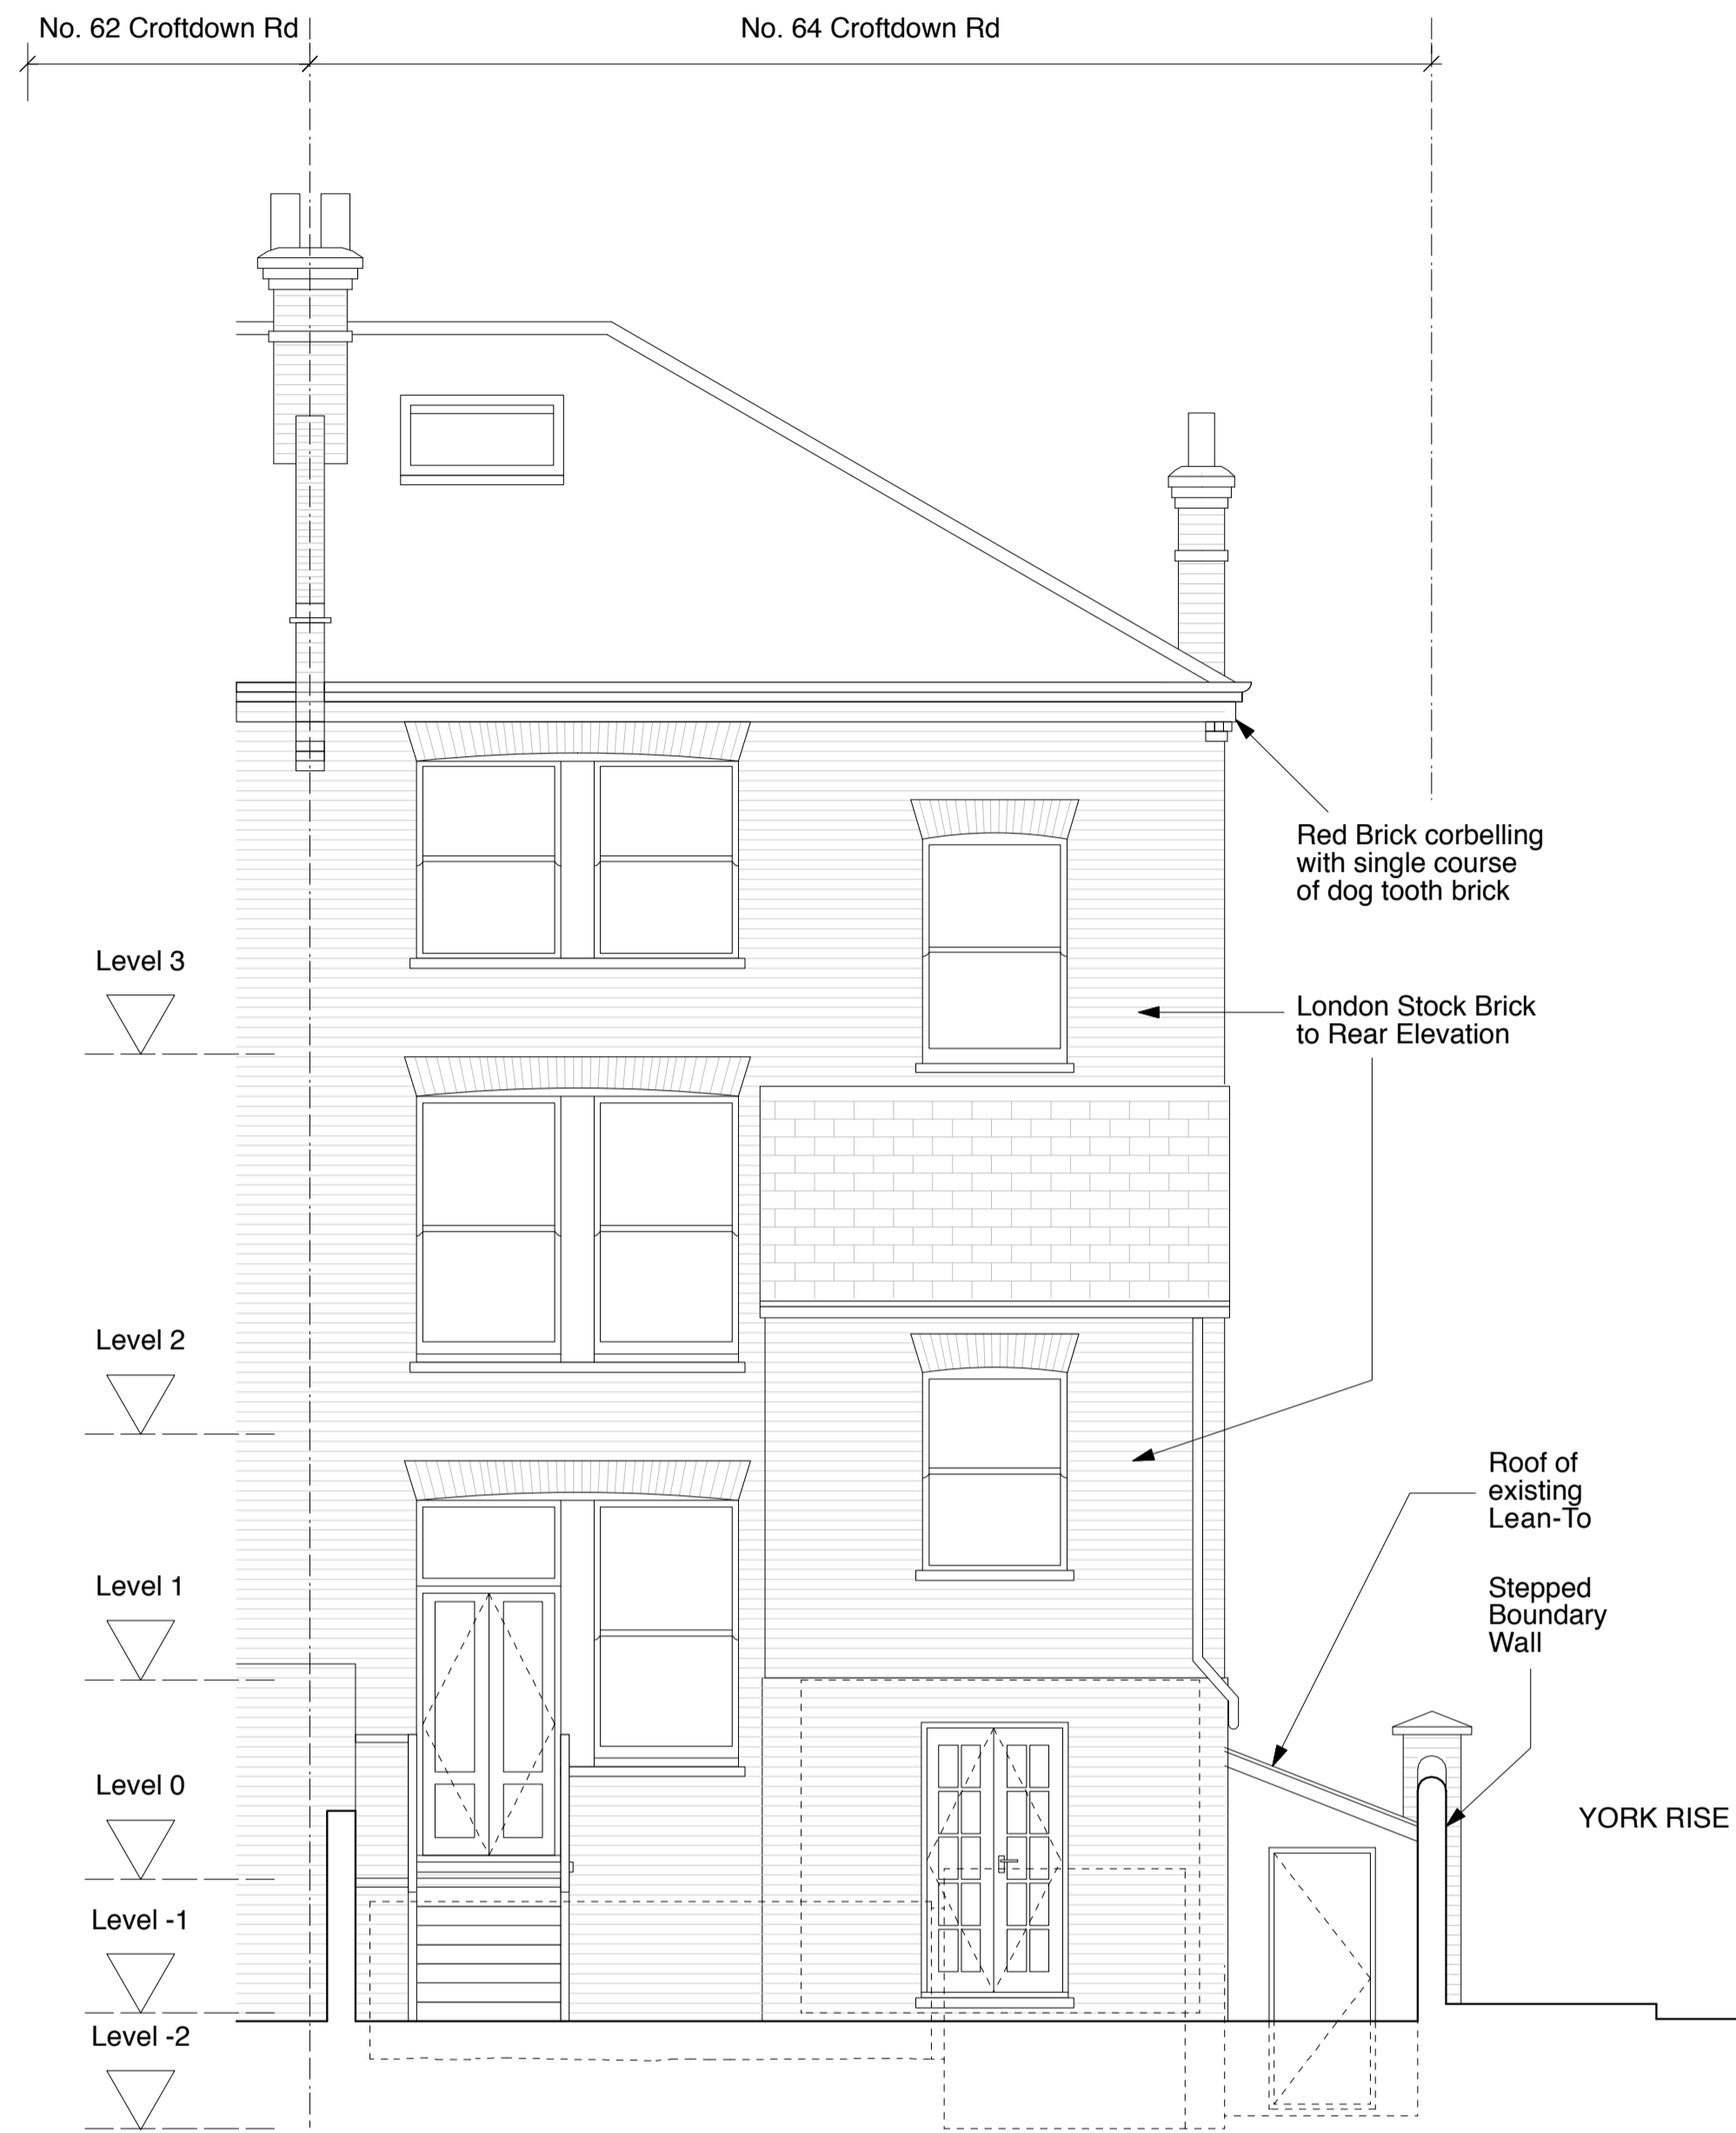

REAR ELEVATION

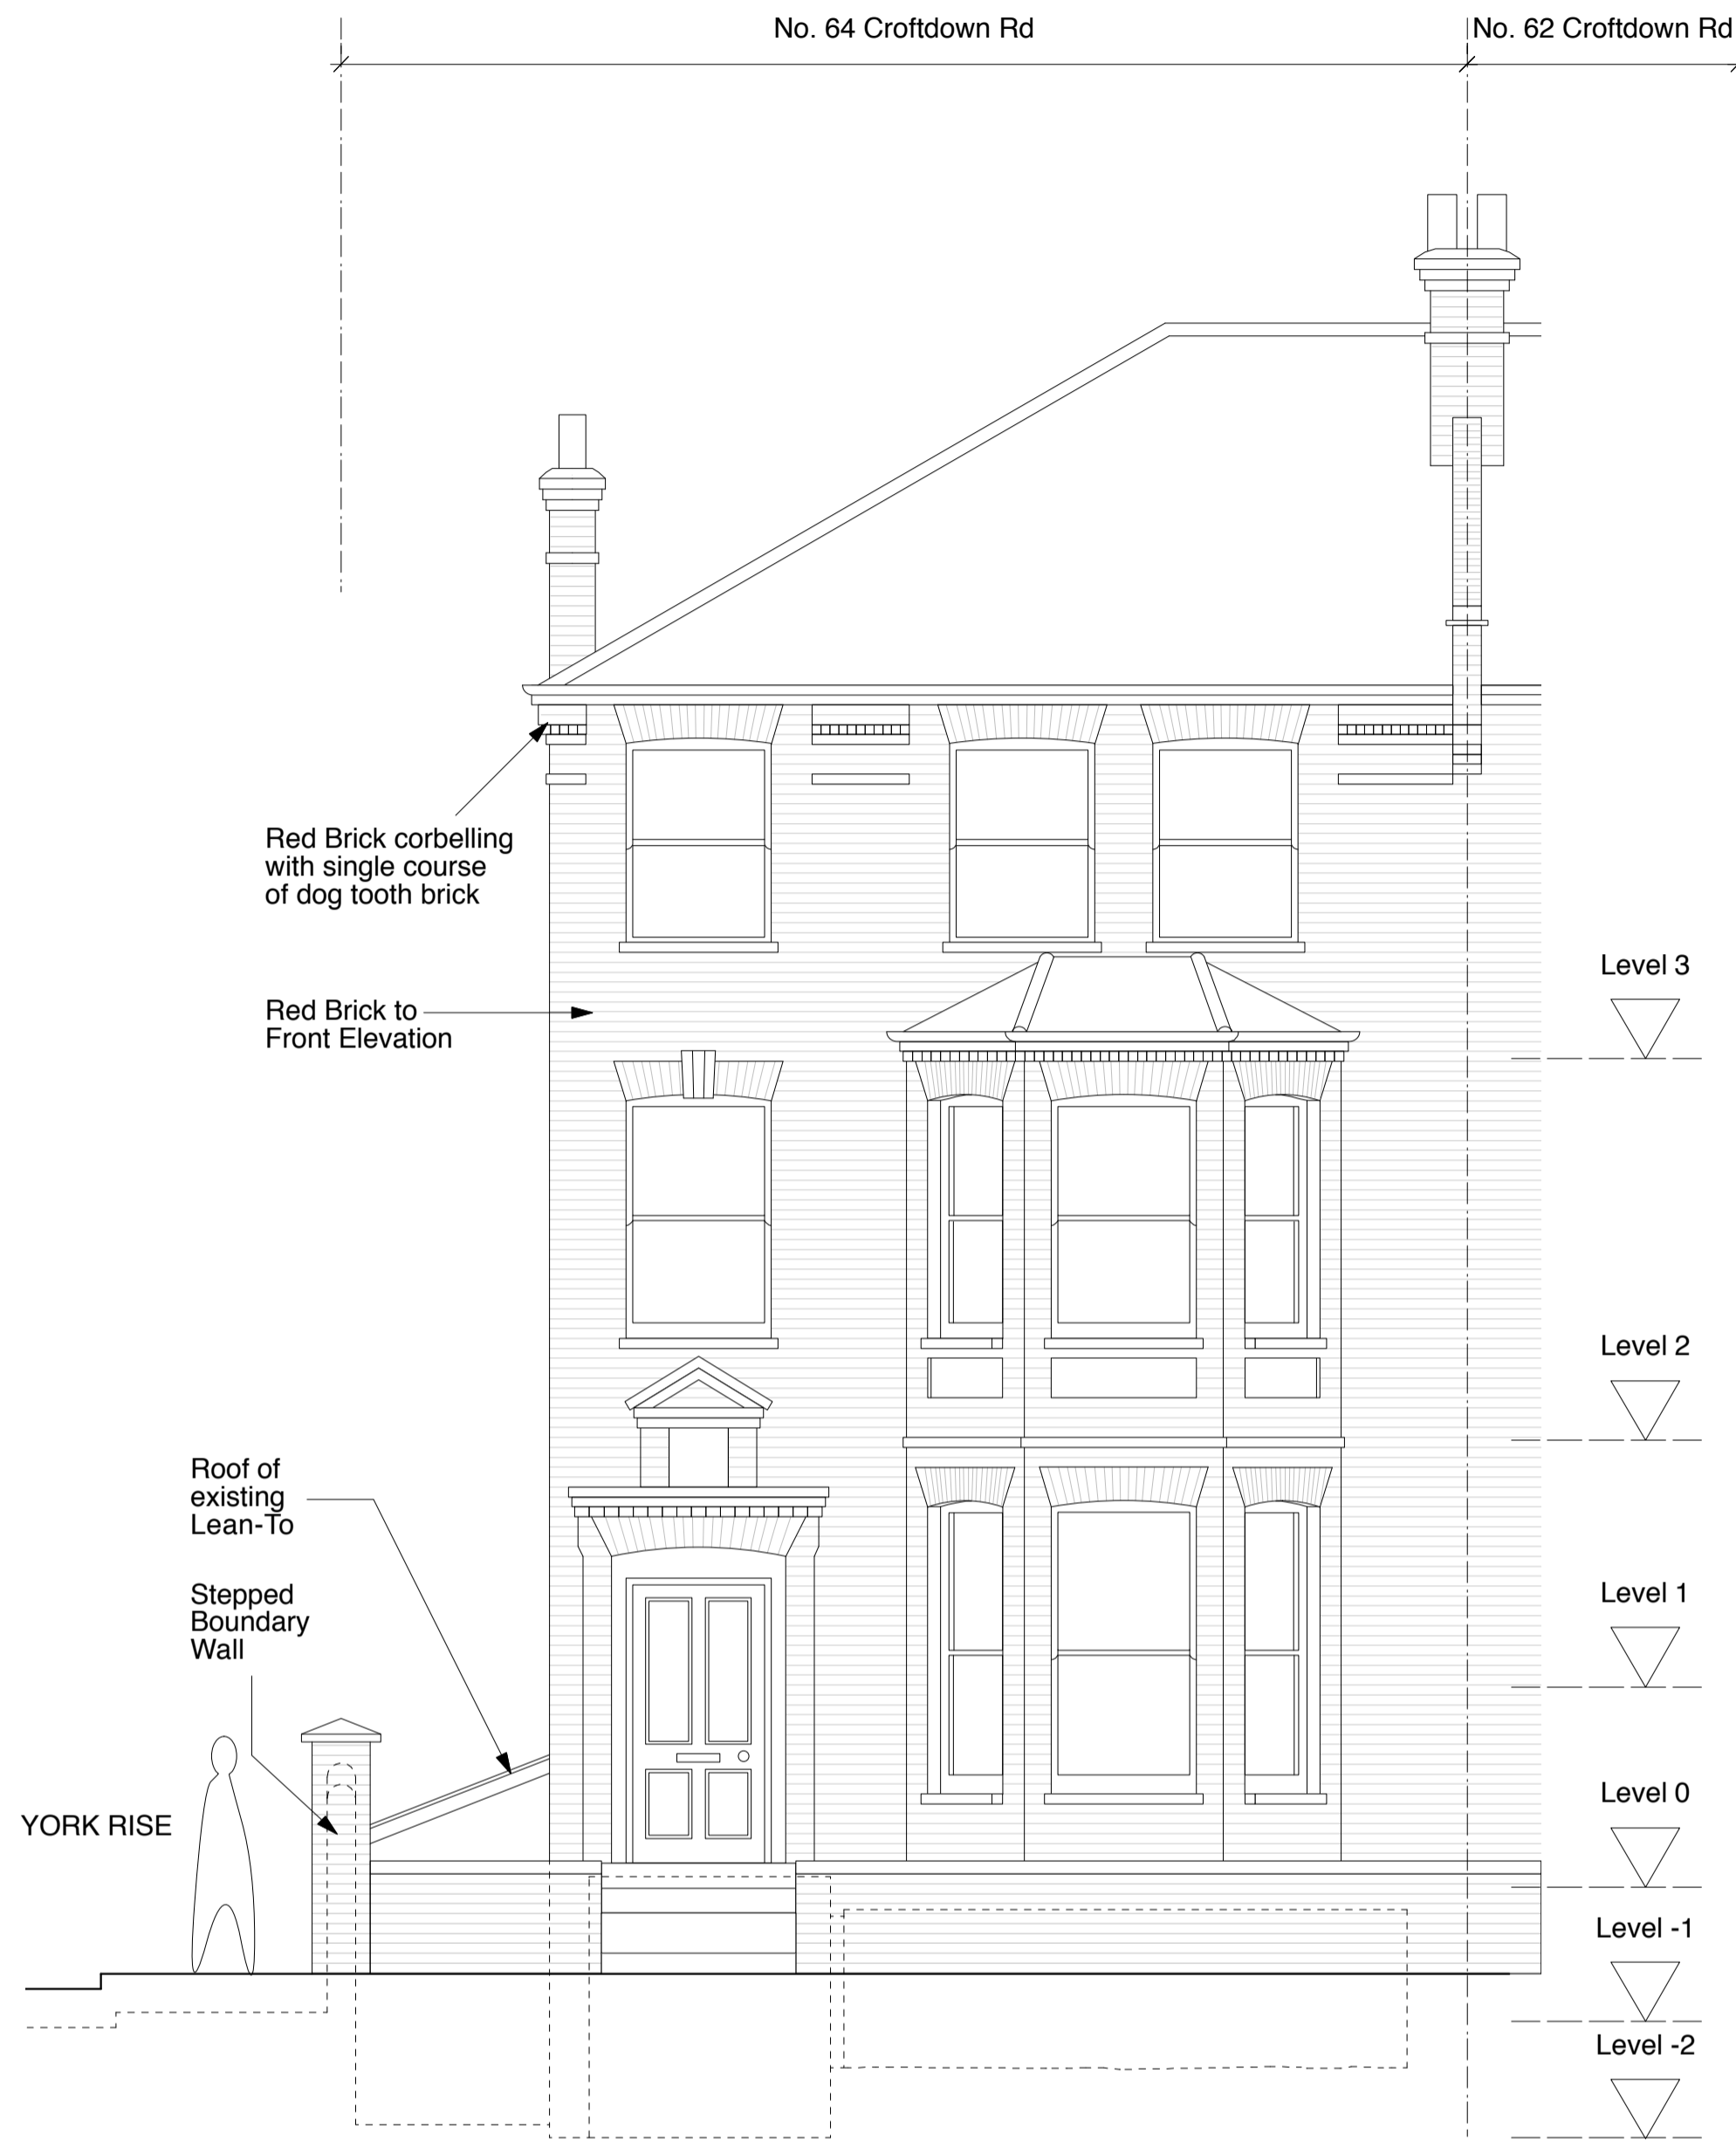

FRONT ELEVATION- FACING CROFTDOWN RD

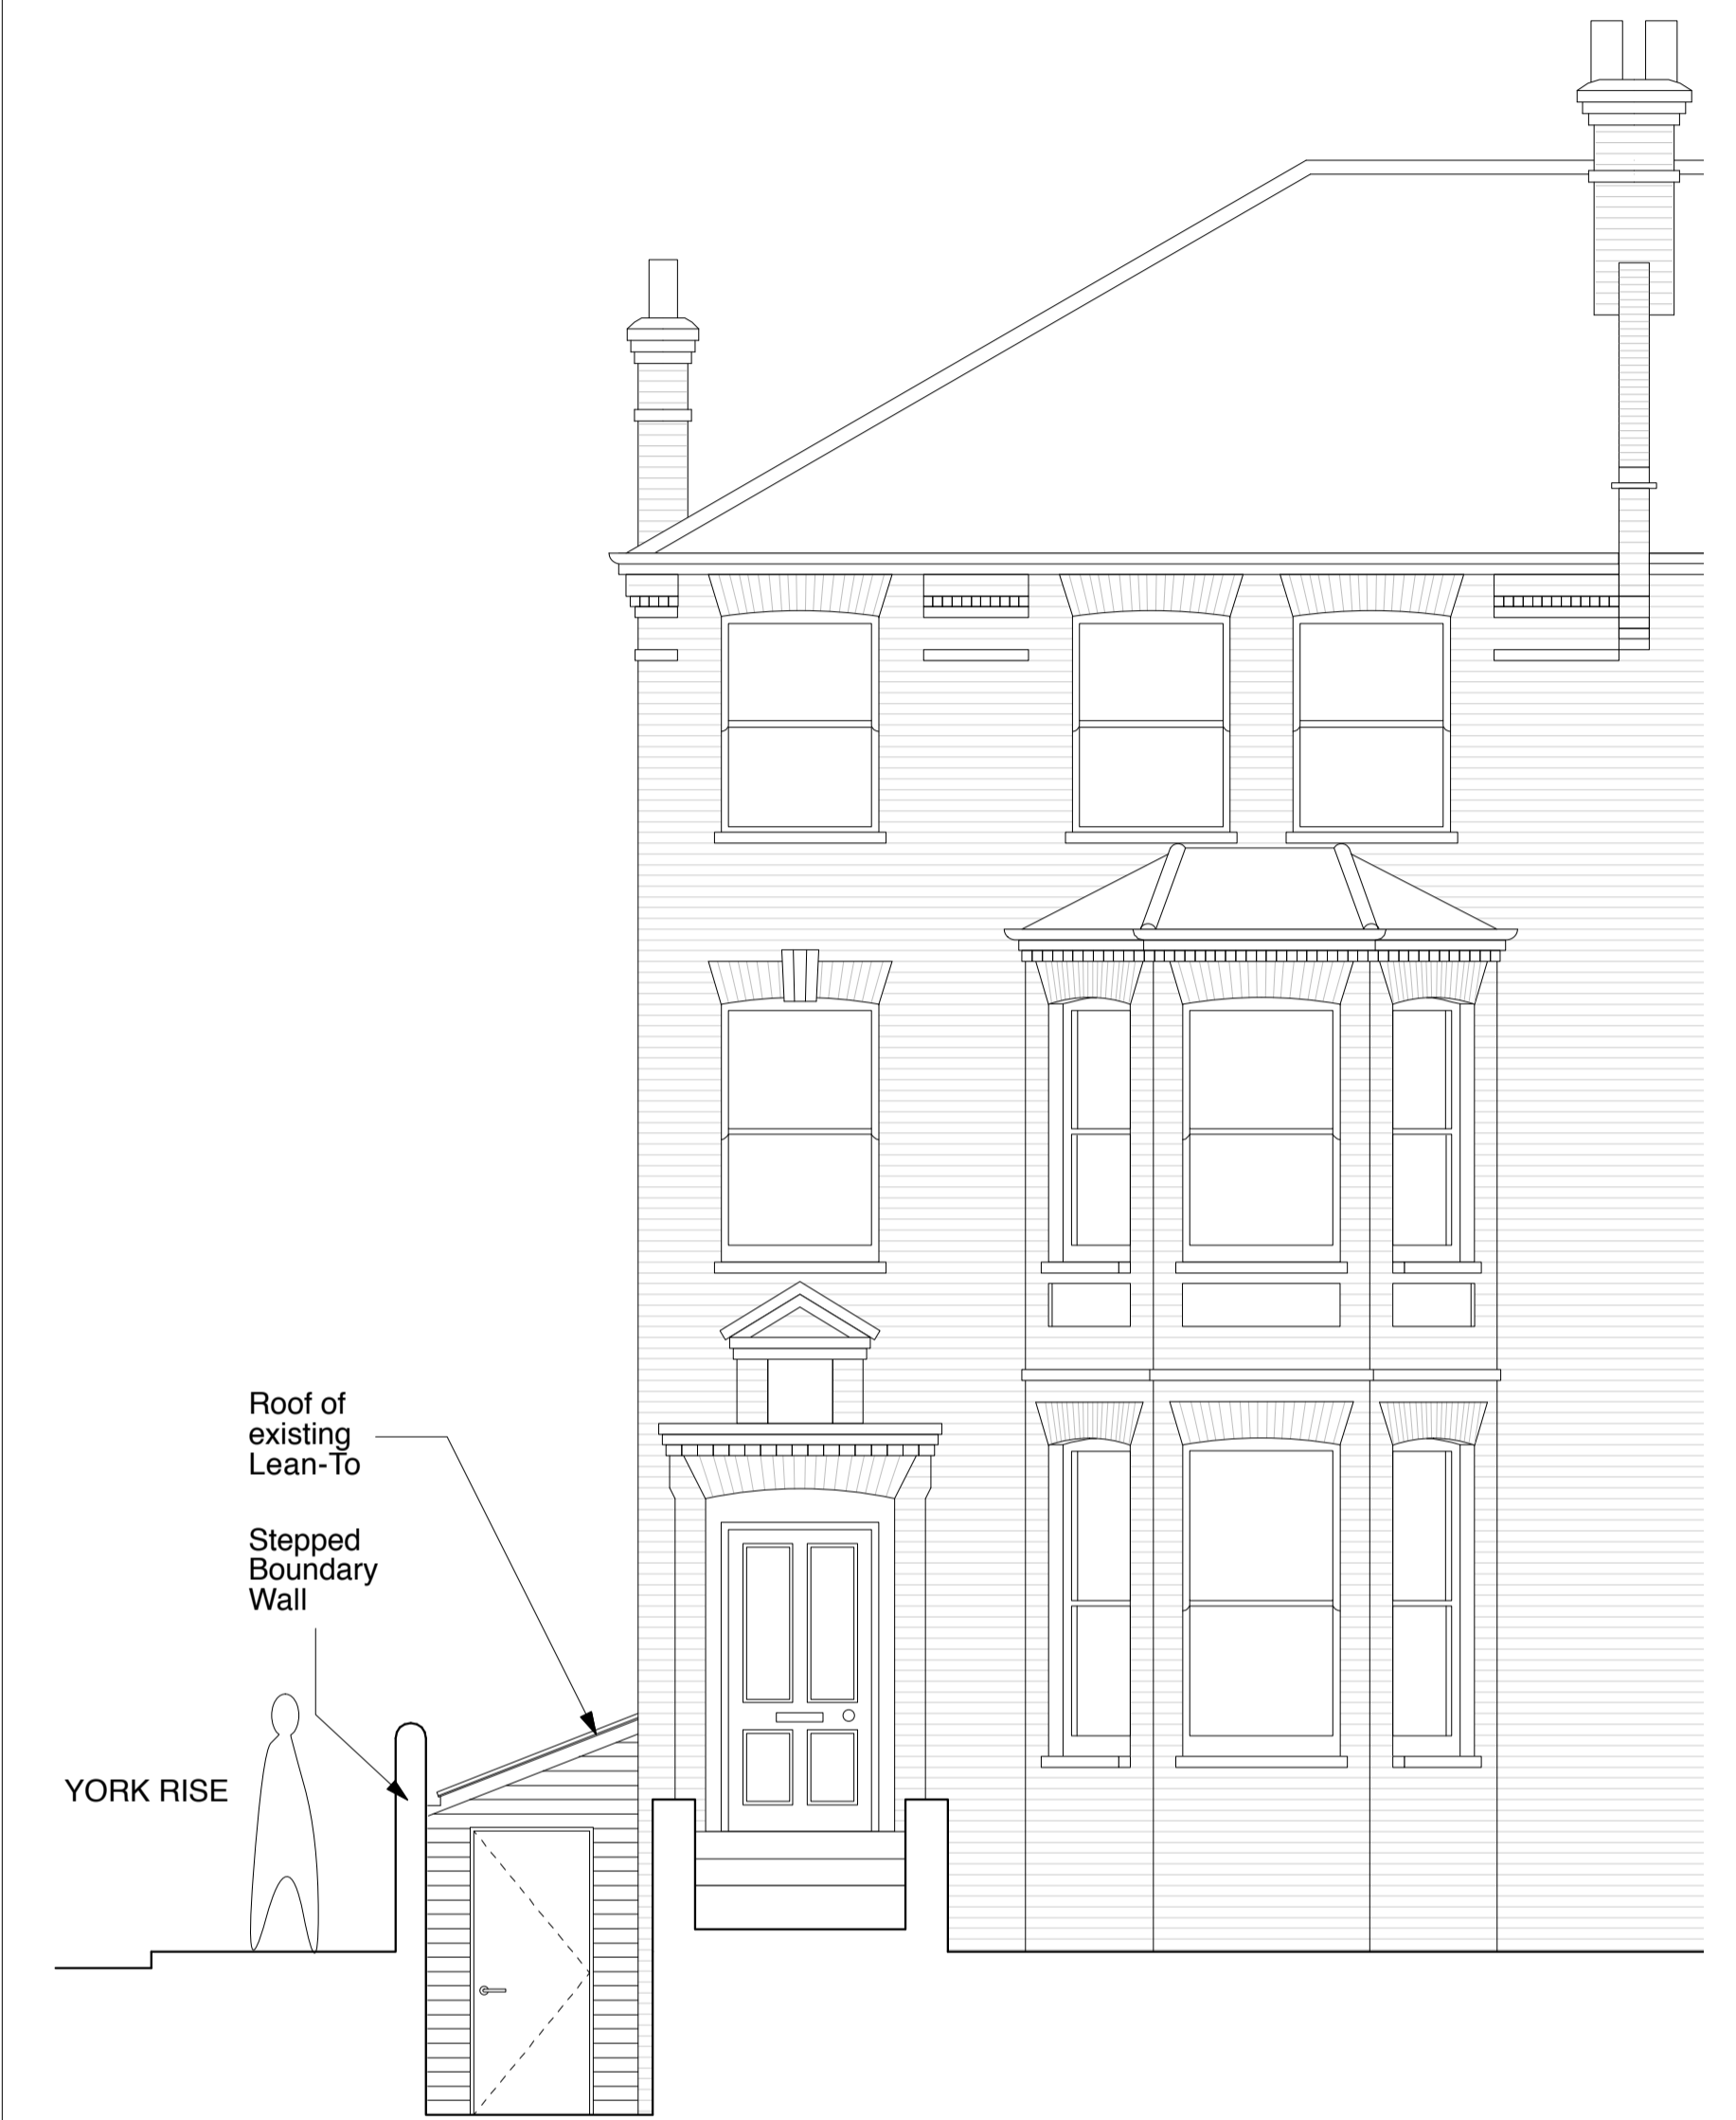


FRONT ELEVATION- SHOWING SIDE OF LEAN-TO



|   |                                    |                            |               |
|---|------------------------------------|----------------------------|---------------|
| Type:   | <b>EXISTING DRAWING</b>            |                            |               |
| Revision:   |                                    |                            |               |
|   |                                    |                            |               |
|   |                                    |                            |               |
| Title:  | <b>Front &amp; Back Elevations</b> |                            |               |
| Drg. No:  | <b>CDR - E - 201 A</b>             |                            |               |
| Date:   | July 12                            | Scale: 1:50 @A1 / 1:100@A3 | Drawn: dg / _ |
| Client:   | Anna & Arnold Cragg                |                            |               |
| Project:  | 64 Croftdown Rd                    |                            |               |
|   | Scales Gunn                        |                            |               |
| 6 North Grove<br>London N6 4SL<br>office 02083419605 carolyn.scales@gmail.com<br>mobile 07900491428 www.carolynscales.co.uk |                                    |                            |               |



SECTION A-A

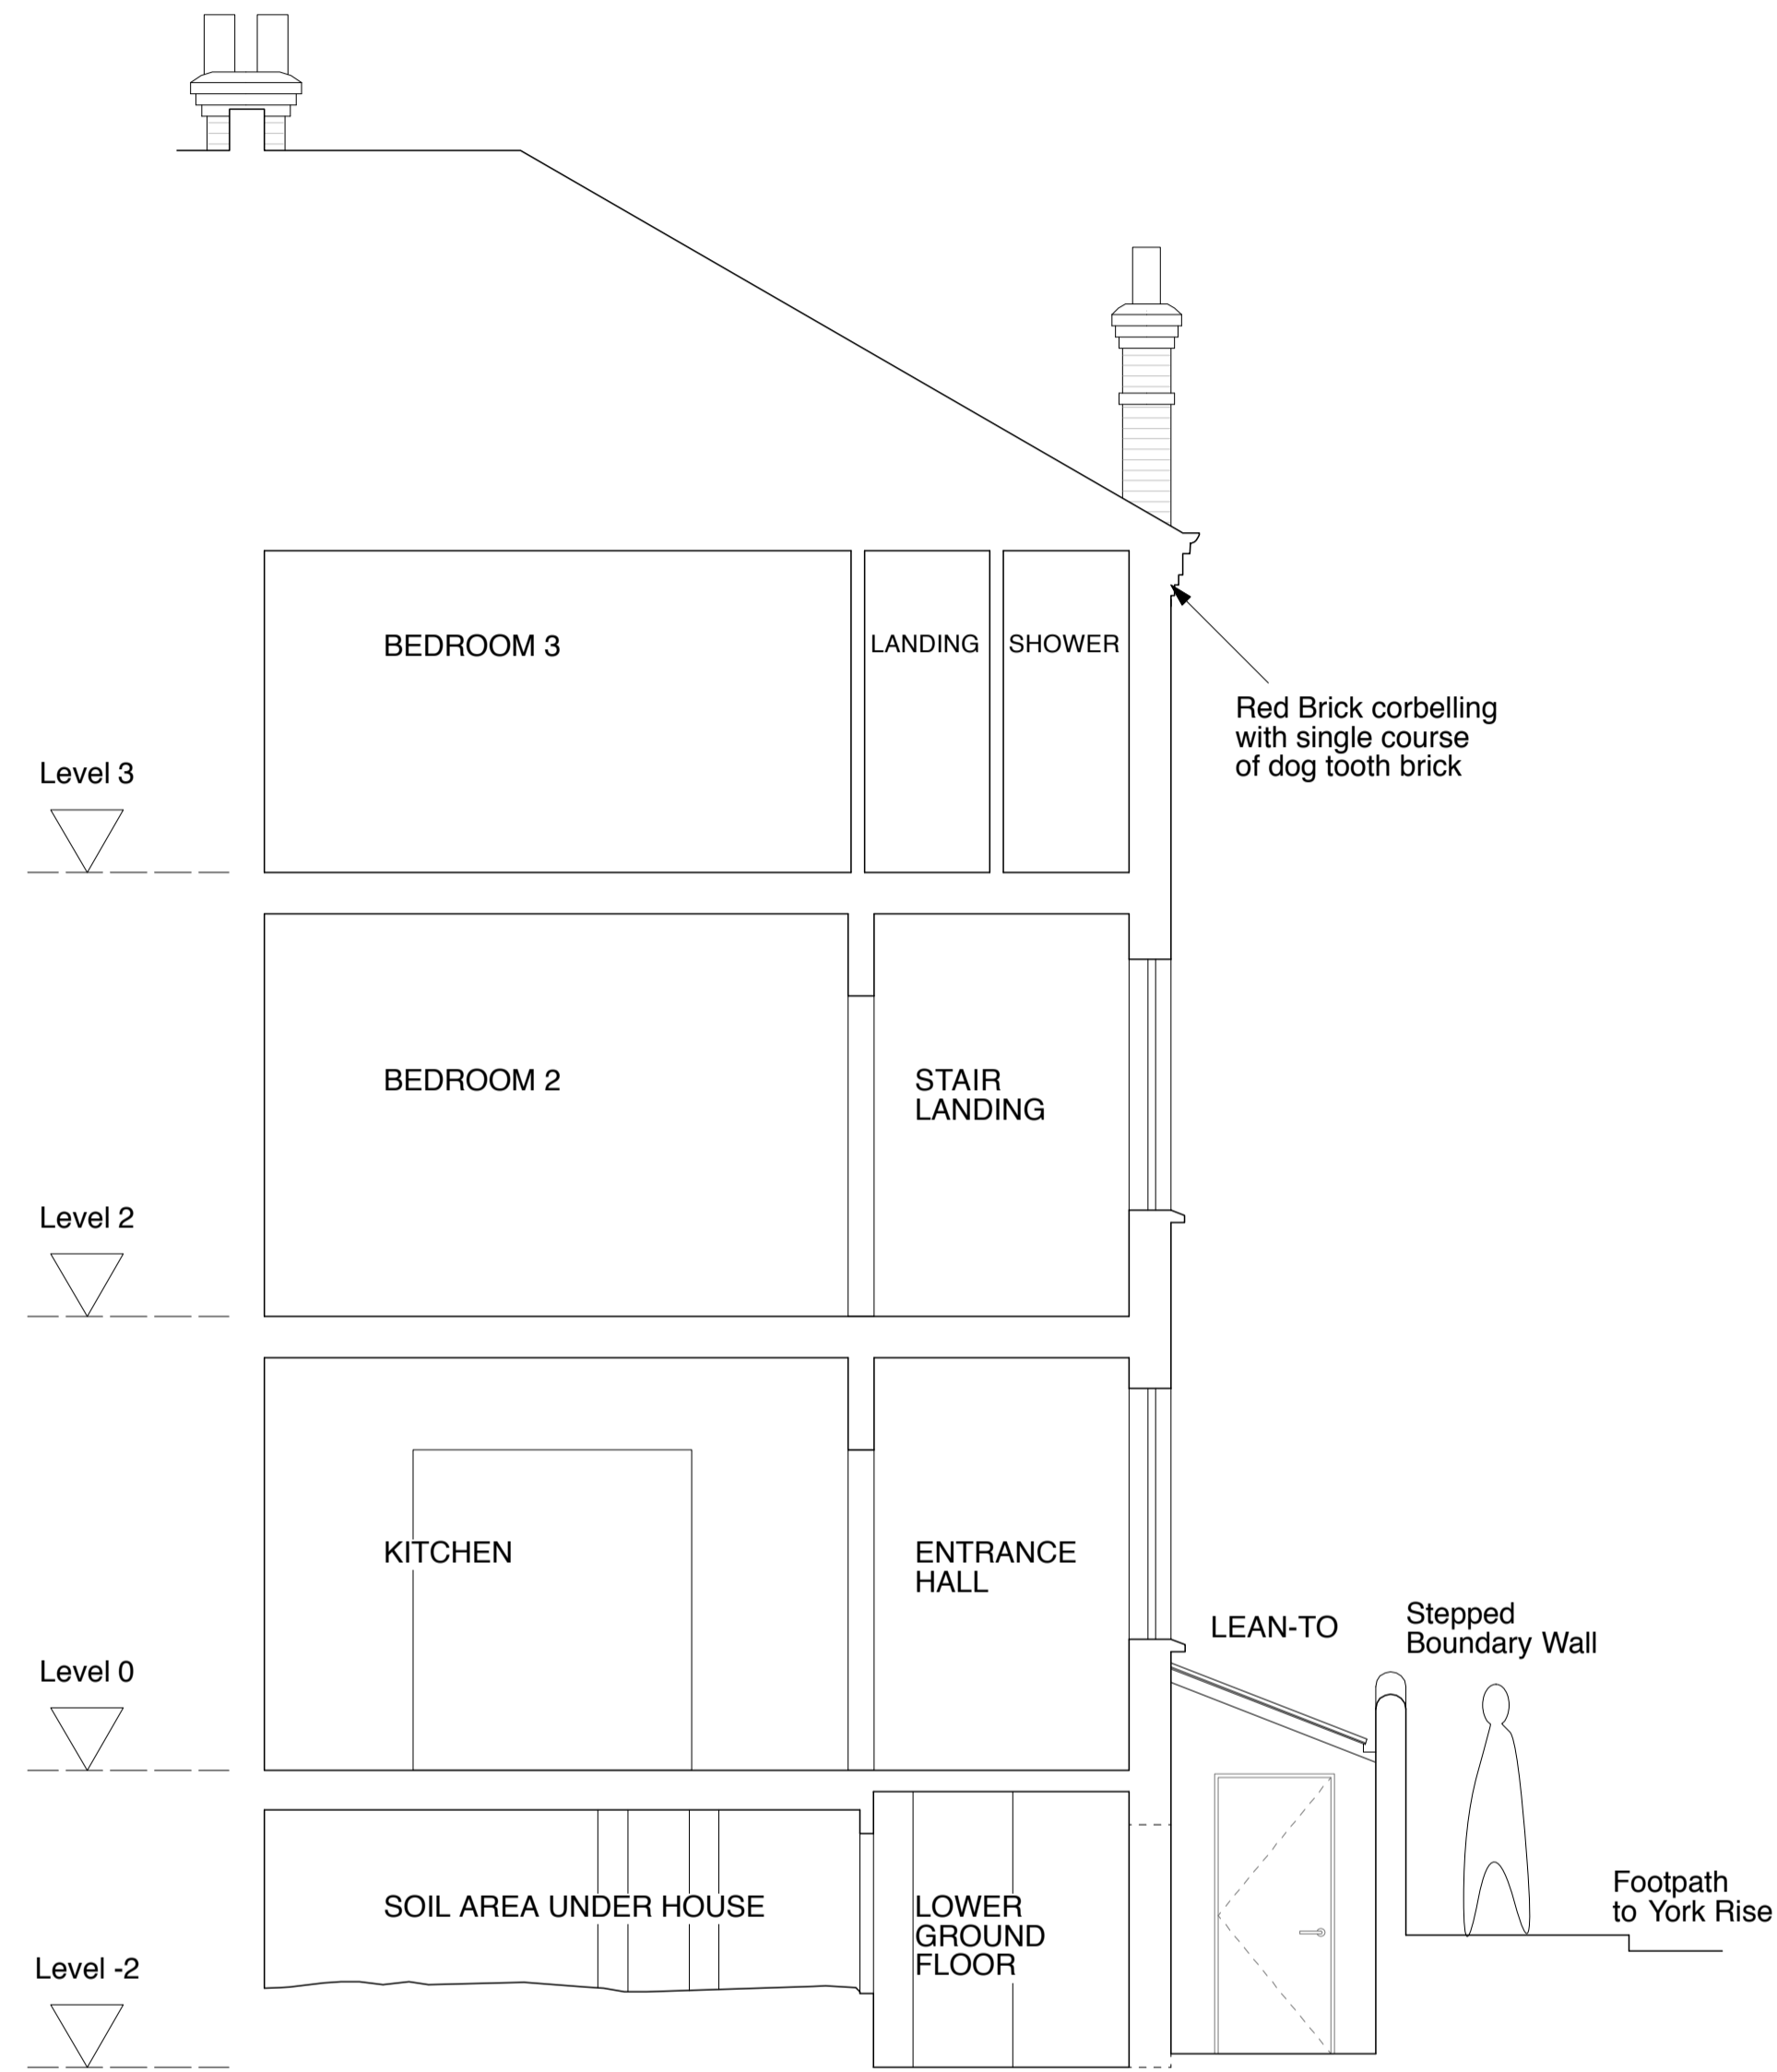

SECTION B-B



|           |   |        |                     |
|-----------|---|--------|---------------------|
| Type:     | <b>EXISTING DRAWING</b>   |        |                     |
| Revision: |   |        |                     |
|           |   |        |                     |
|           |   |        |                     |
| Title:    | <b>Sections A-A &amp; B-B</b>   |        |                     |
| Drg. No:  | <b>CDR - E - 300</b>  |        |                     |
| Date:     | July 12   | Scale: | 1:50 @A1 / 1:100@A3 |
| Client:   | Anna & Arnold Cragg   |        |                     |
| Project:  | 64 Croftdown Rd   |        |                     |
|           | Scales Gunn   |        |                     |
|           | 6 North Grove<br>London N6 4SL<br>office 02083419605 carolyn.scales@gmail.com<br>mobile 07900491428 www.carolynscales.co.uk |        |                     |



SECTION C-C



|           |   |        |                     |
|-----------|---|--------|---------------------|
| Type:     | <b>EXISTING DRAWING</b>   |        |                     |
| Revision: |   |        |                     |
|           |   |        |                     |
|           |   |        |                     |
| Title:    | <b>Section C-C</b>  |        |                     |
| Drg. No:  | <b>CDR - E - 301</b>  |        |                     |
| Date:     | July 12   | Scale: | 1:50 @A1 / 1:100@A3 |
| Client:   | Anna & Arnold Cragg   |        |                     |
| Project:  | 64 Croftdown Rd   |        |                     |
|           | Scales Gunn   |        |                     |
|           | 6 North Grove<br>London N6 4SL<br>office 02083419605 carolyn.scales@gmail.com<br>mobile 07900491428 www.carolynscales.co.uk |        |                     |