
 


E040.01

E013.01 Existing Third Floor Plan

E030.01

E030.01

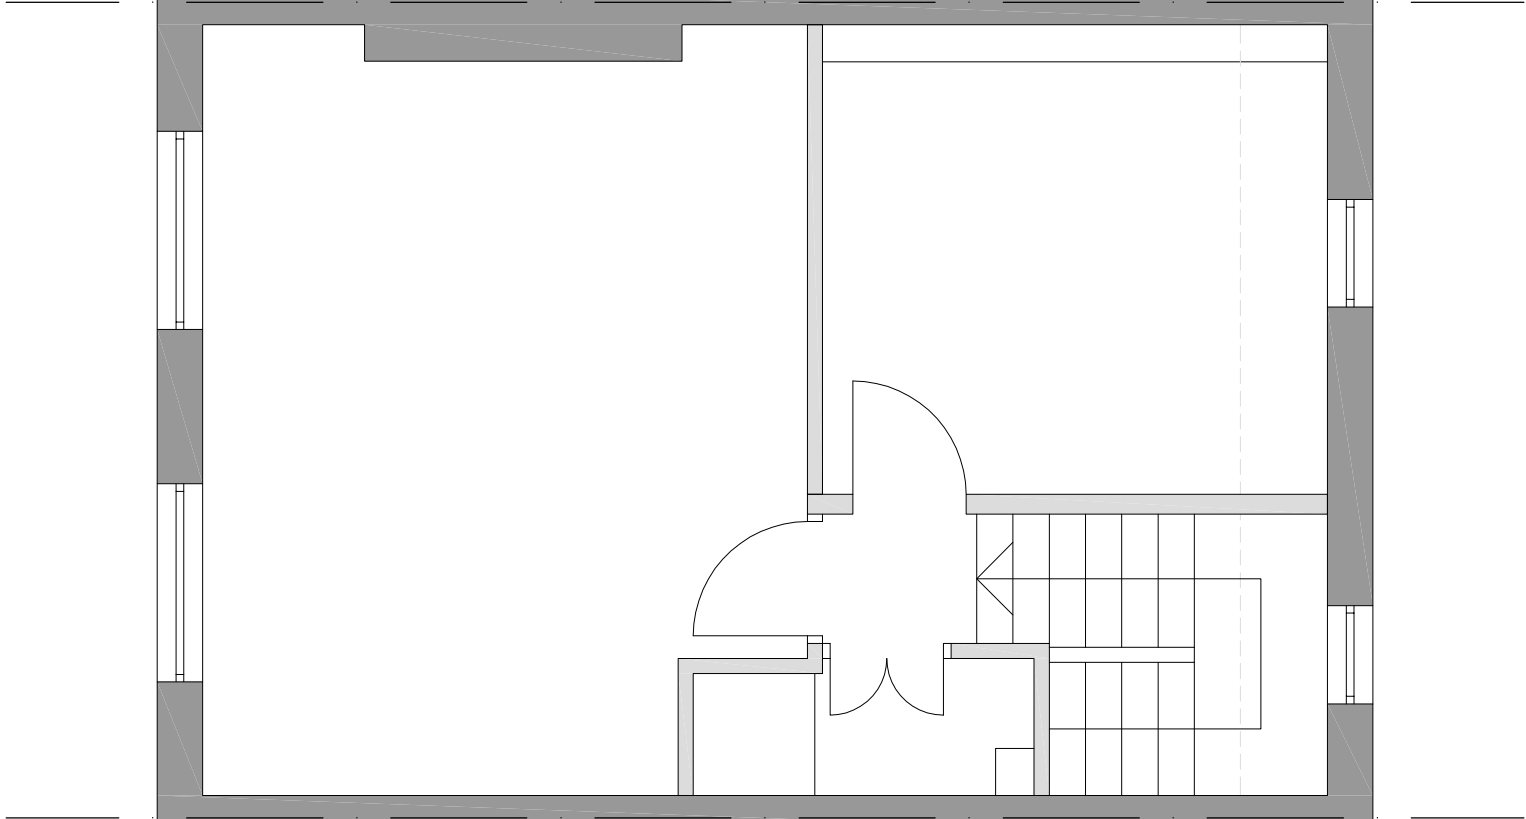

E031.01

E031.01

E040.01


NOTE:
The level of information in this drawing is in relation to submitting a PLANNING APPLICATION.

The information shown should not be used for any other purpose (such as Building Regulations, Costing or Construction) unless permission is expressly granted by the Client/Architect.

Responsibility for Party Wall and Rights to Light lies with the Client.

A specialist measured survey has not been carried out on the site. All dimensions and levels should be checked on site.

Glazing Allowances will need to be negotiated with Building Control as per Approved Document L1B Conservation of Fuel and Power.

 

Building Use Key	
	Commercial Area
Wall Key	
	Existing load bearing wall
	Proposed load bearing wall
	Proposed stud wall

PLANNING & LISTED BUILDING CONSENT

Revisions>

My Architect
125-126 Hoxton Street
London
N1 6NS
T 02045 479 8013
E enquiries@myarchitect.co.uk

Job: Leigh Street
Job No: M143
Level: Third Floor
Drawing: Existing Plan
Scale: 1:25@A1 / 1:50@A3
Drawing No: E013
Revision: