


Basement Floor Plan



Ground Floor Plan

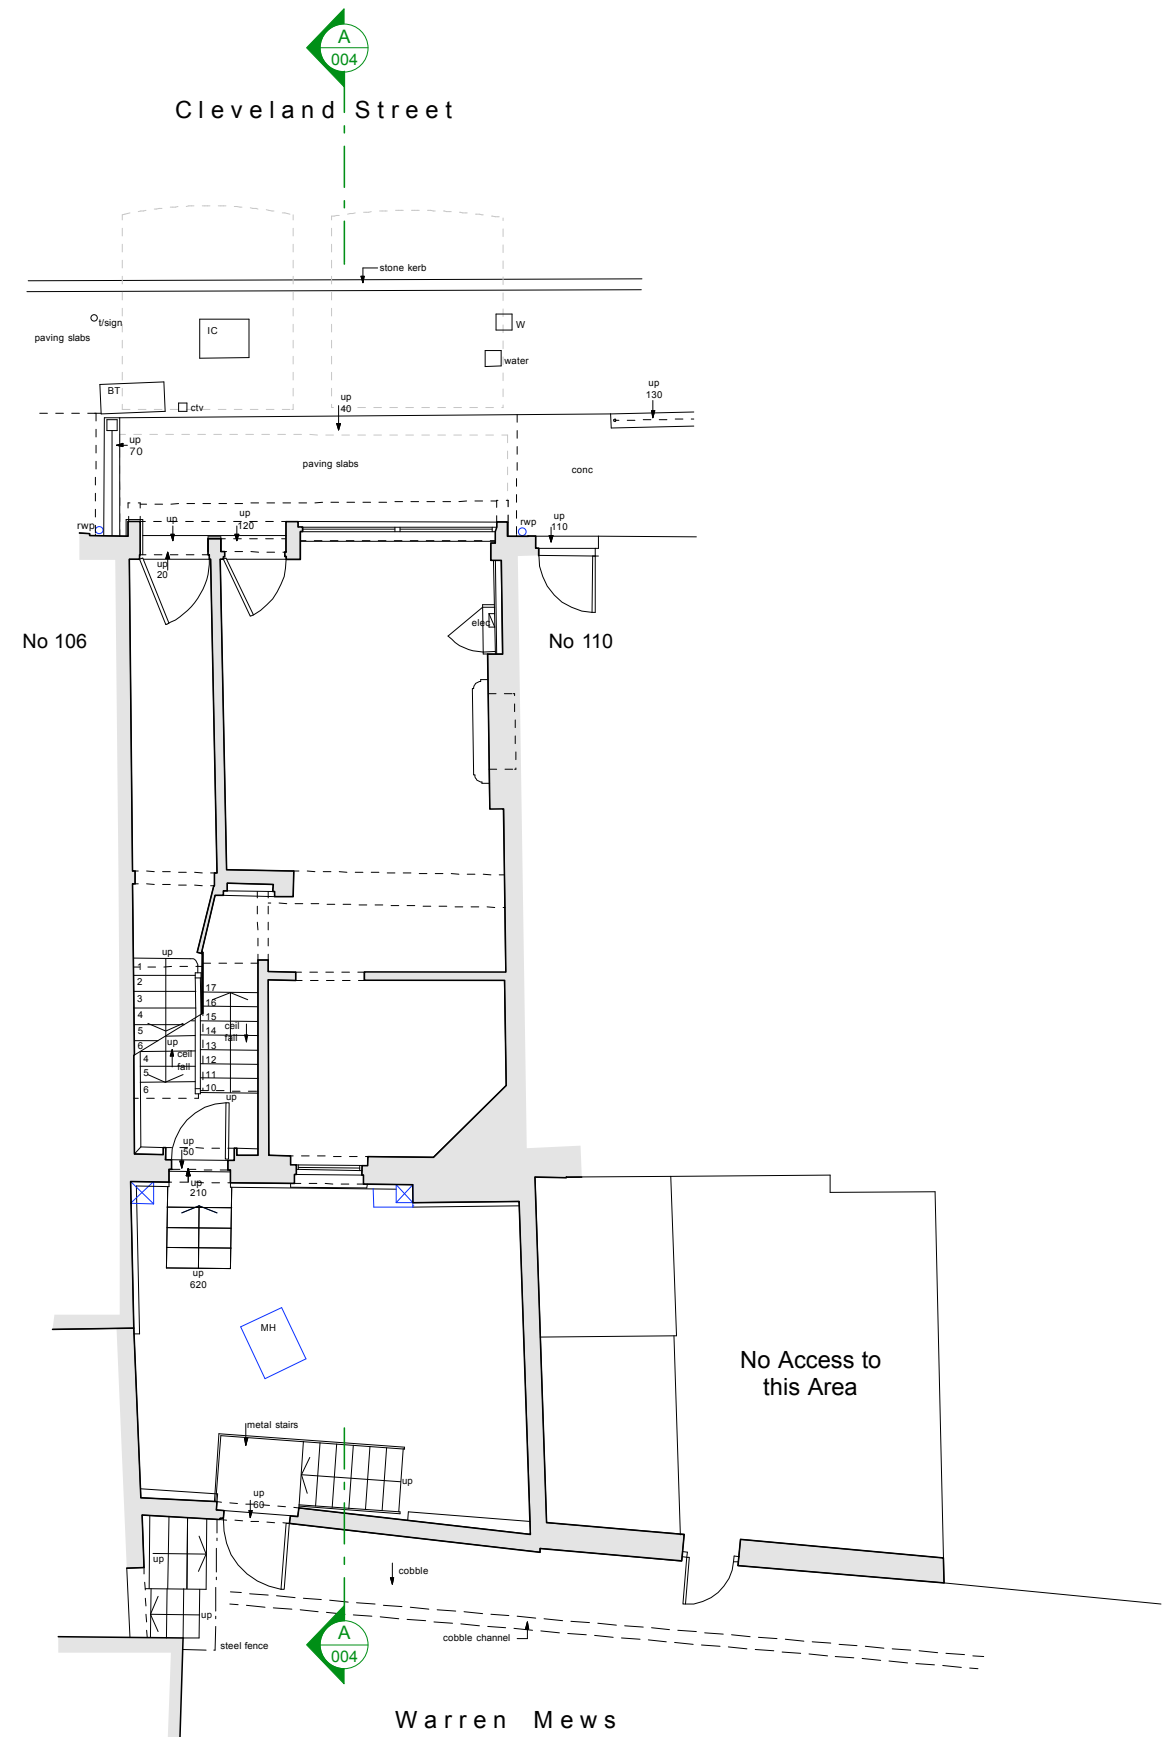

Existing Basement & Ground Floor Plans

PURPOSE OF ISSUE
Preliminary ☐
Planning ☒
Tender ☐
Construction ☐

239-001
Rev:
Date: 21.12.11
Scale: 1:100 @ A3

norton ellis architects **nea**

108 Cleveland Street, London, W1T
Existing Basement & Ground Floor Plans