




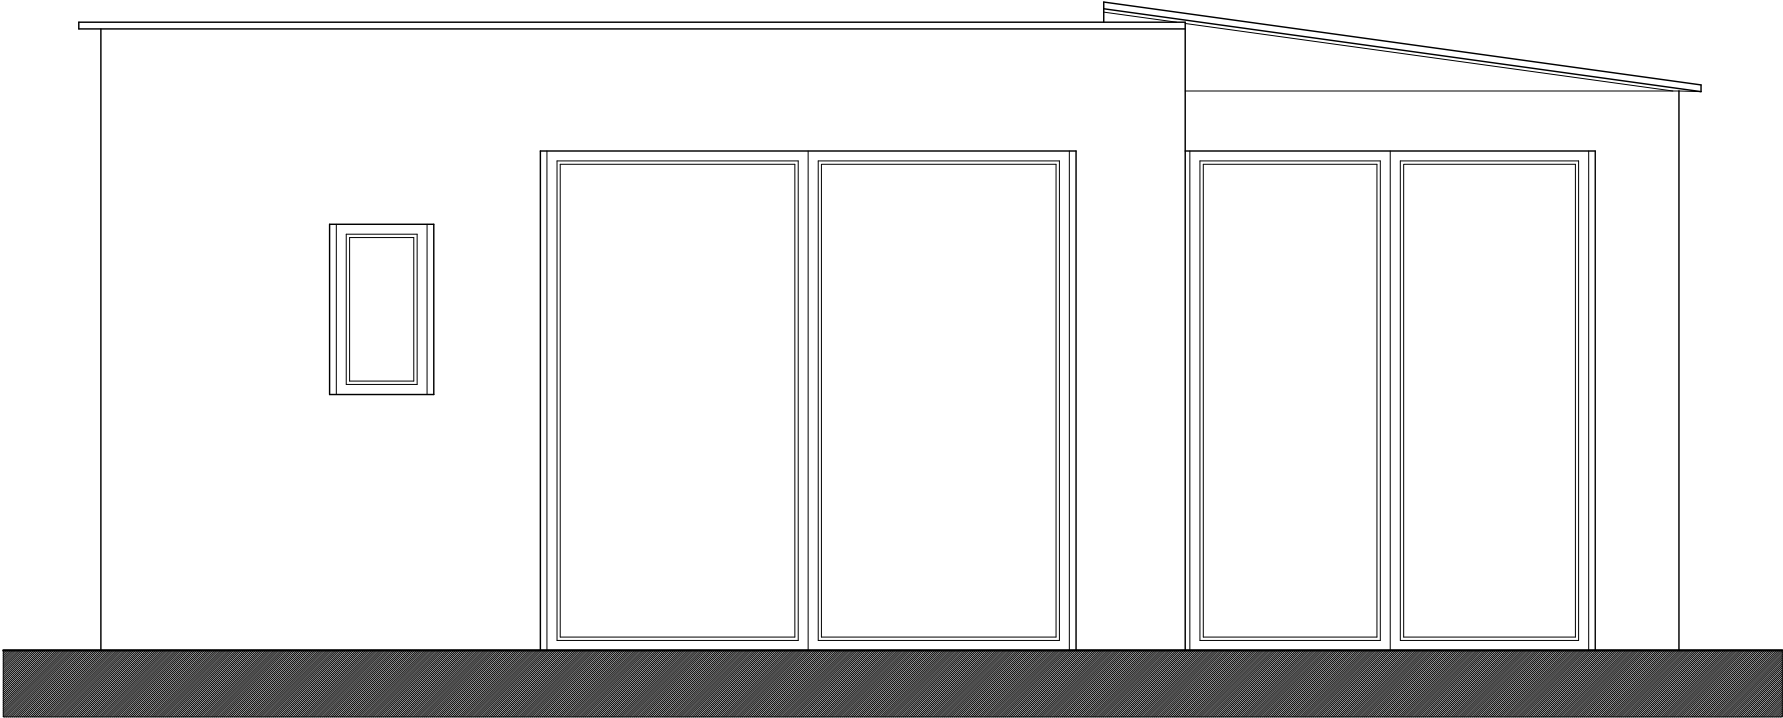

Rear elevation
Existing

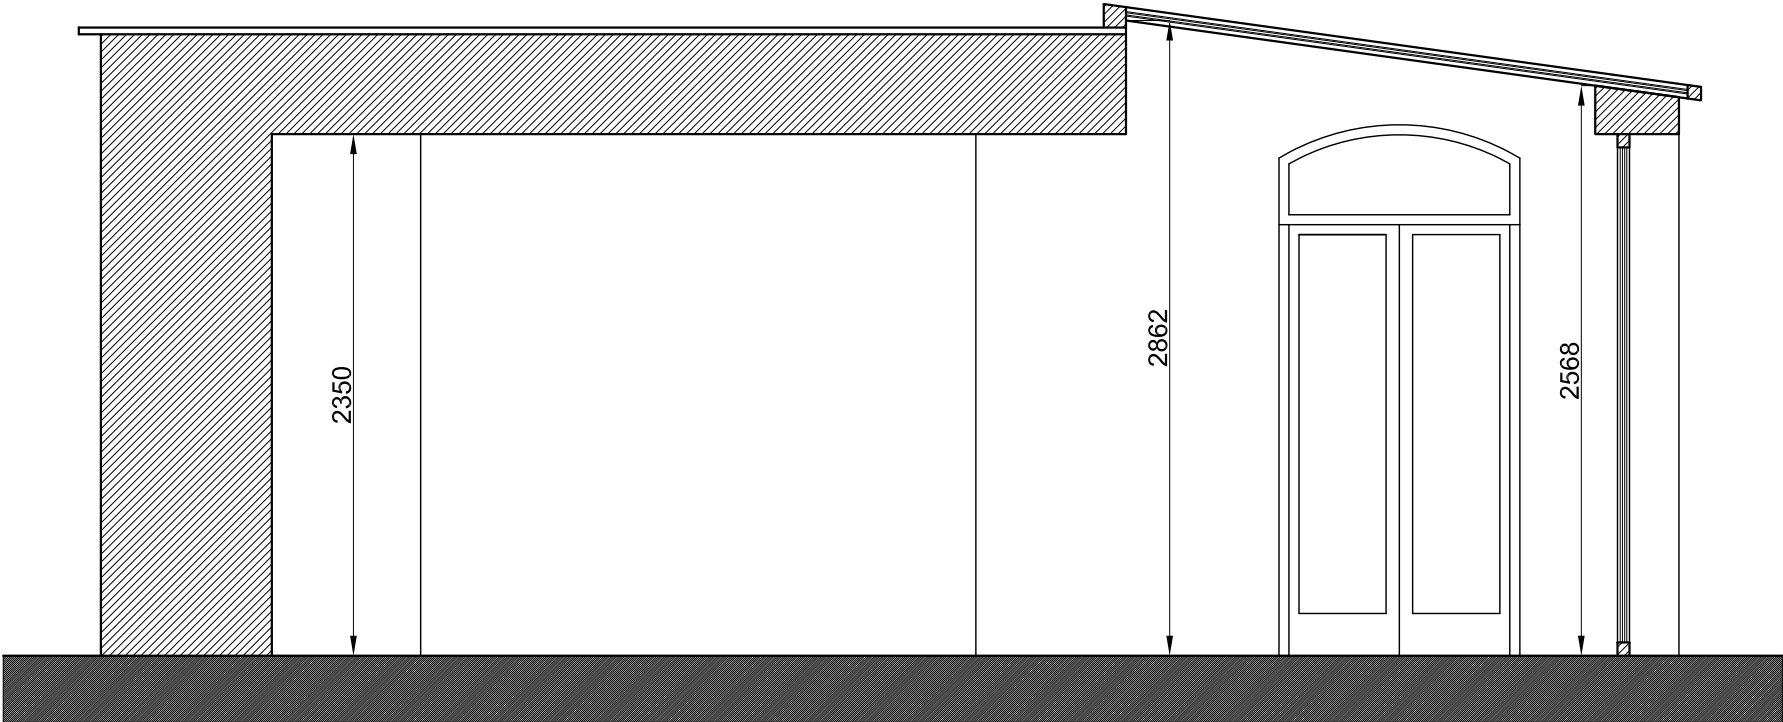

Section AA
Existing

 

SCENARIO ARCHITECTURE 38A ALCONBURY ROAD E5 8RH London Landline: 0207.503.8153 Mobile: 07900.041.413; Email: info@scenario-arch.com Website: www.scenario-arch.com	159 A Goldhurst terrace NW6 3EU, LONDON Employers: Helga & Davide Florian	200_ Existing Elevation	Paper size:A3	Scenario architecture its Partners and Employers shall not be liable for the consequences of any use of any information or designs prepared by scenario architecture, except for the purposes for which they were provided.
		Rear Elevation AA Section	Drawn: June 2012	