



Rear elevation
Option A

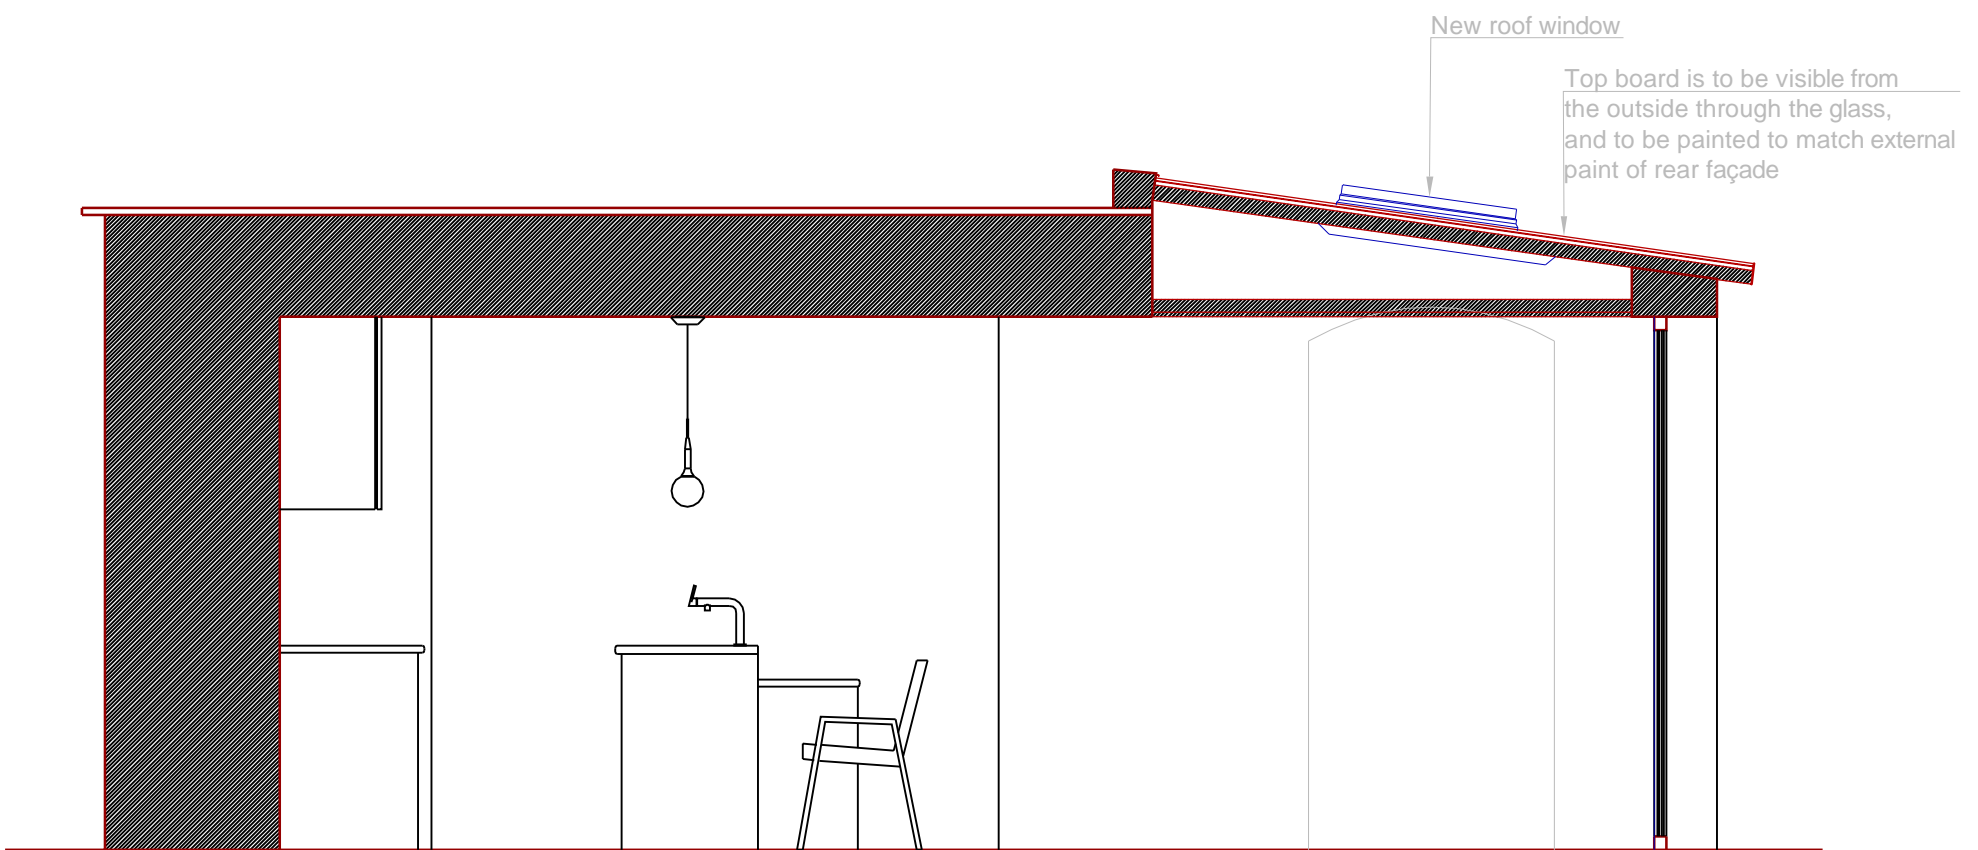

Section AA
Option A

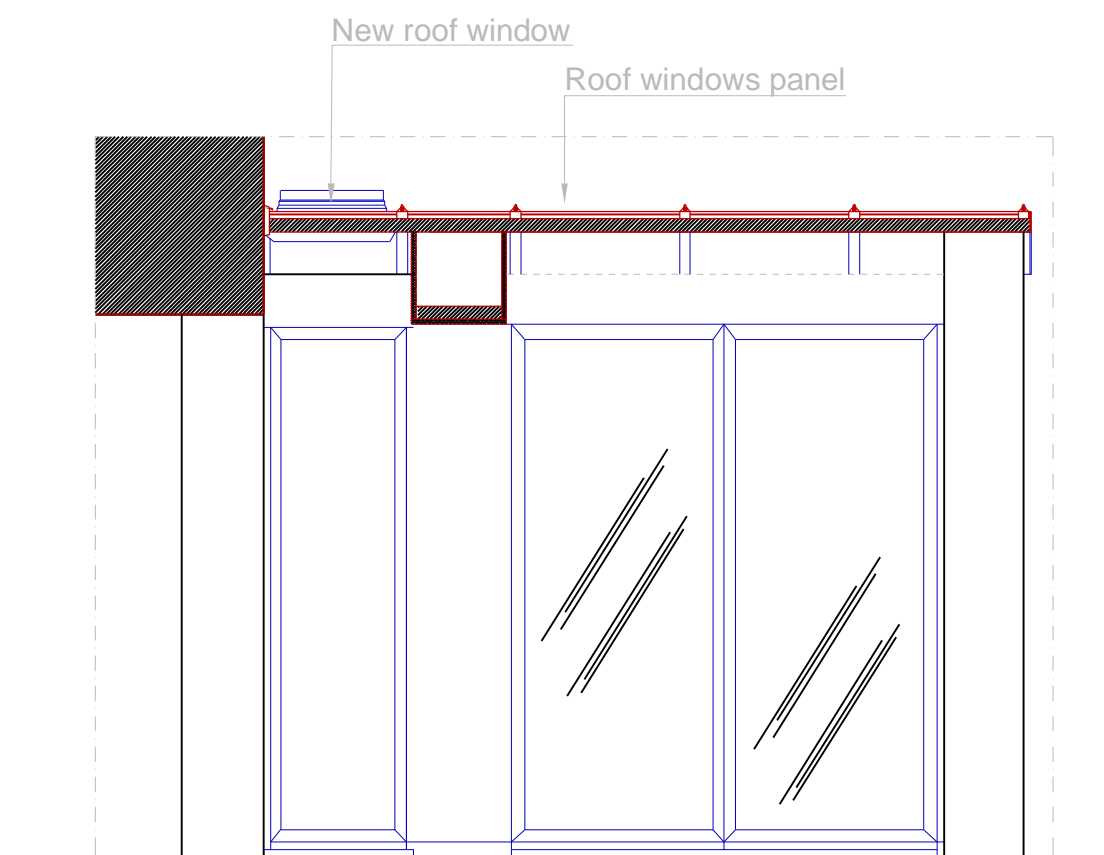

Section BB
Proposed

200.1_ Proposed

Drawn: July 2012

Elevation/Section
Option A

Sketch