


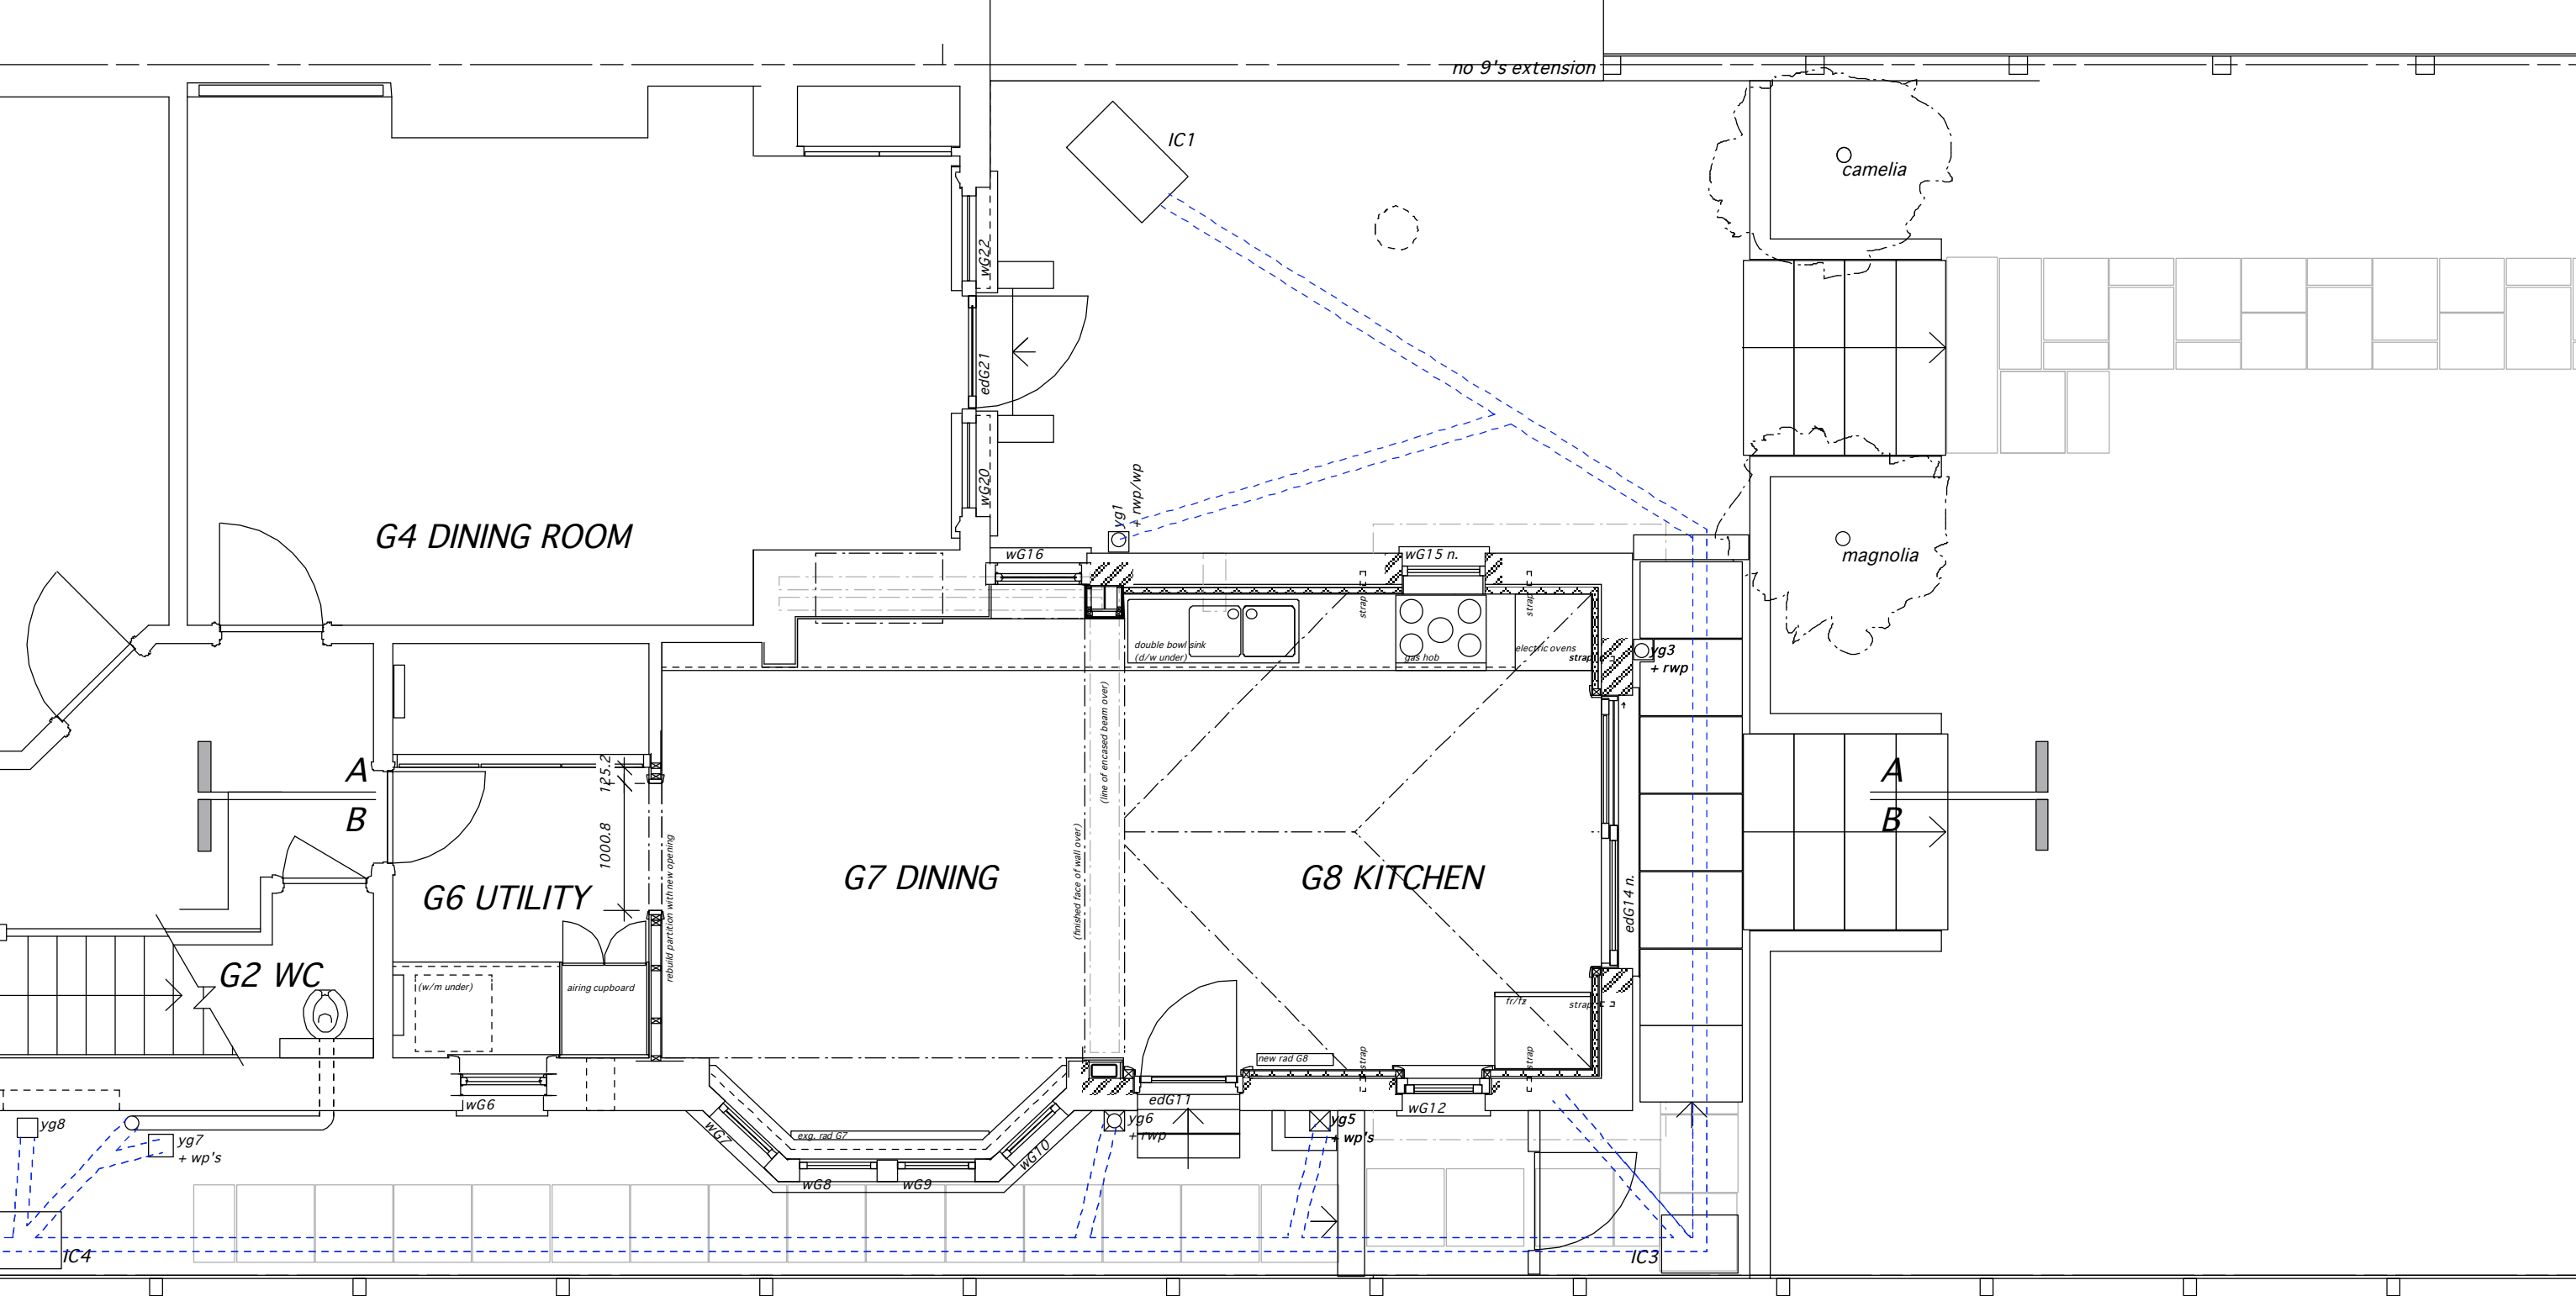

P7 30 July 2012 new wG15 added back
 P6 15 June 2012 steps narrowed. minor amendments
 P5 6 June 2012 G8 open to roof
 P3 8 May 2012 Steels added

NICK ALEXANDER Building Designer
 32 Bartholomew Villas London NW5 2LL email nick.alex@virgin.net tel/fax 020 7267 6905

client: Peter Casely-Hayford
 job: 11 KIDDERPORE GARDENS LONDON NW3 7SS
 drawing: Ground Floor plan @ rear Proposed
 drawn: 12 April 2012 scale (onA3): 1:50

drg. no: 134/40 rev: P7