


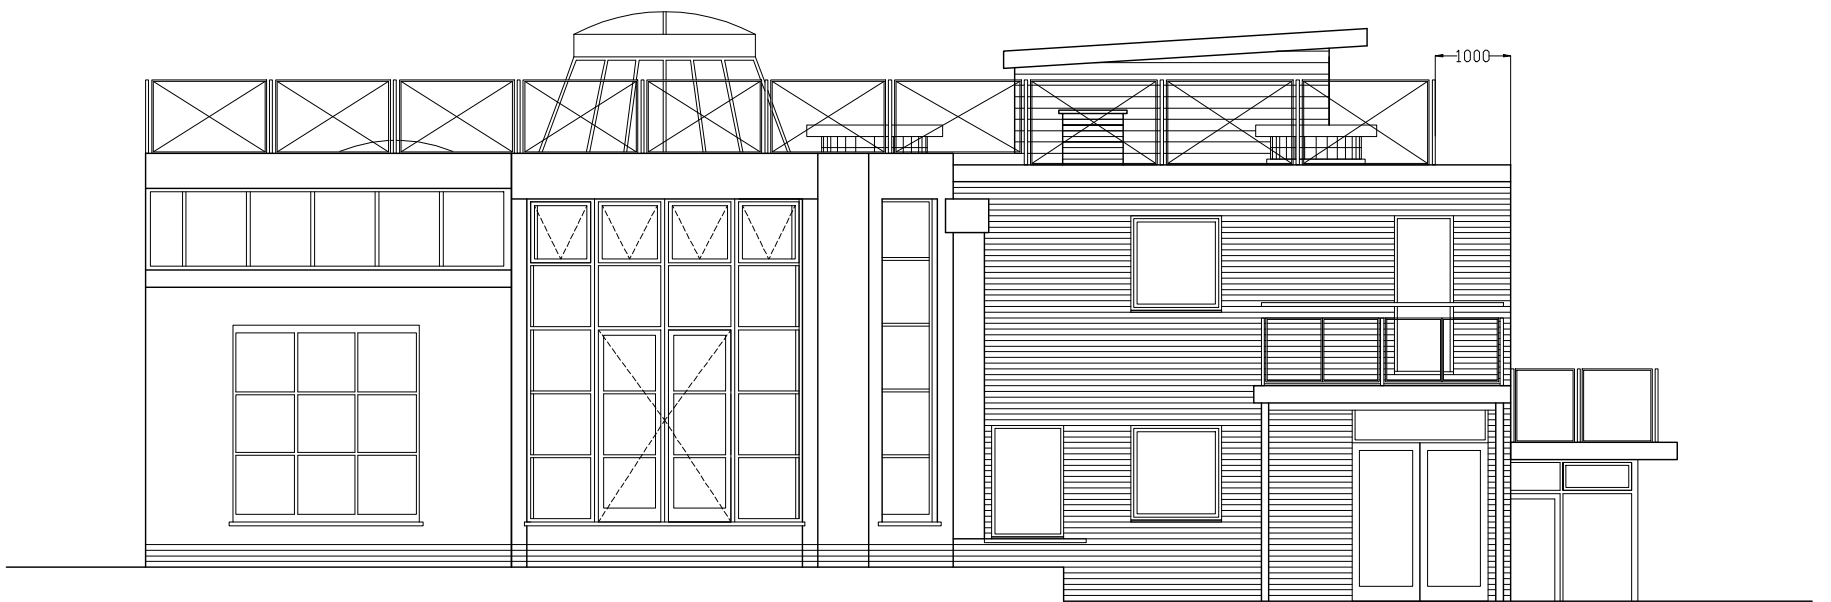

FRONT ELEVATION



REAR ELEVATION



SIDE ELEVATION

CONTRACT		AMENDMENTS	
16 MILLFIELD LANE LONDON N8 6JD		A	Layout revised 07/12
DRAWING		B	
PROPOSED ELEVATIONS		C	
SCALE		D	
1:100	DATE	E	
02-12	CHECKED	F	
EM	OI	G	
DRAWING No.		H	
1083r		P	4A