
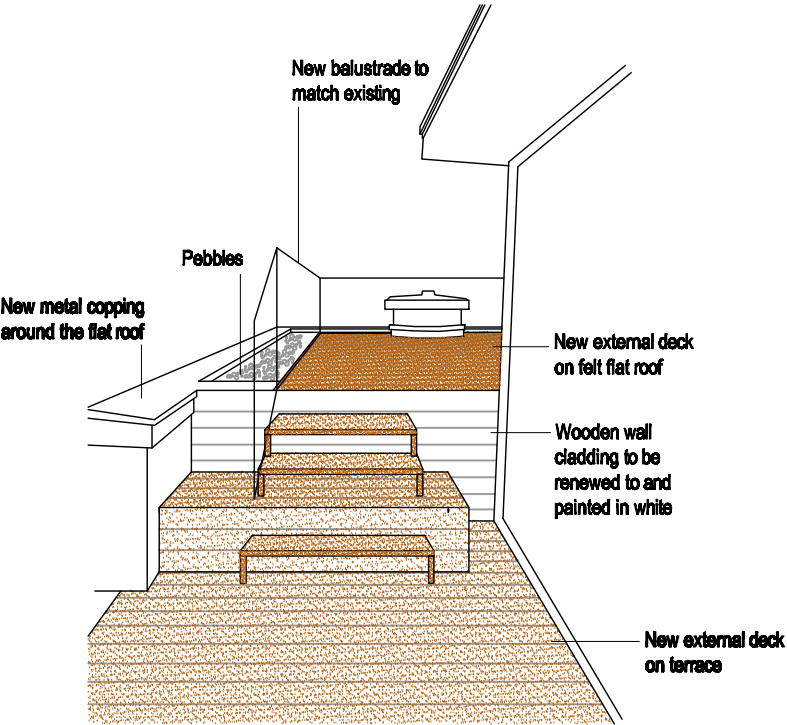


SECOND/ROOF FLOOR PLAN

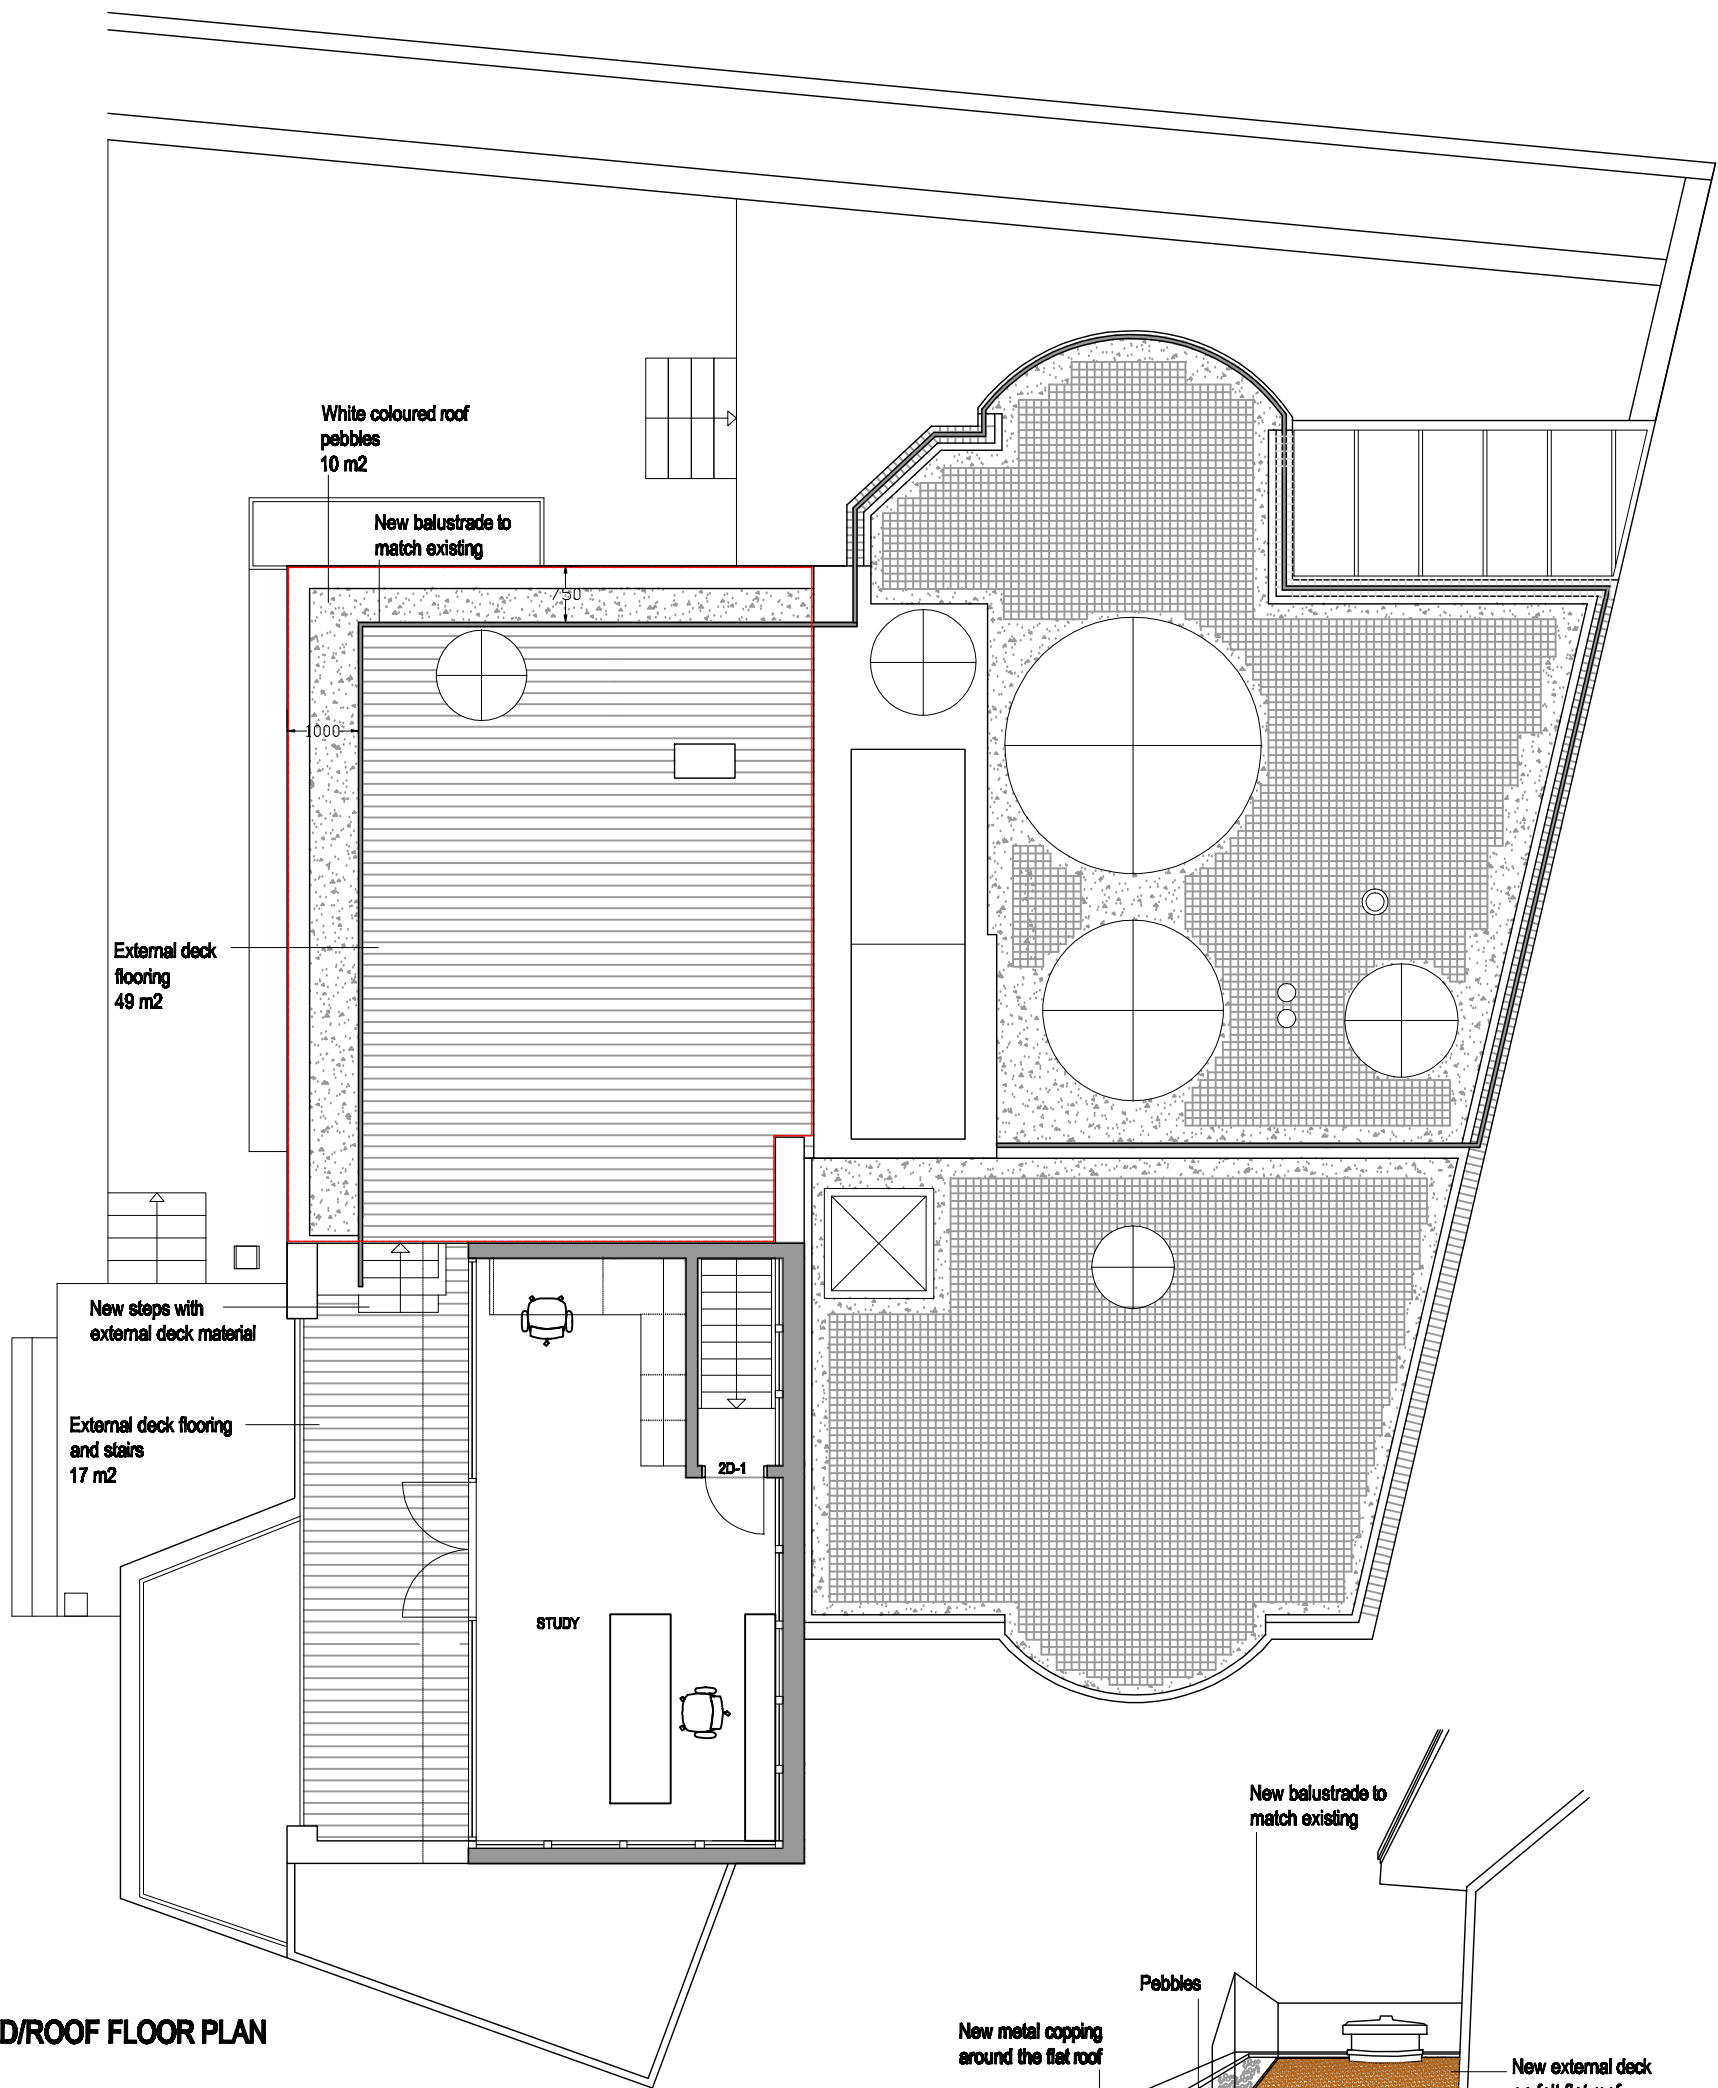

CONTRACT		AMENDMENTS	
16 MILLFIELD LANE LONDON N8 6JD		A	Layout revised 07/12
DRAWING		B	
PROPOSED SECOND FLOOR PLAN		C	
SCALE		D	
1:100@A3	DATE 02-12	E	
DRAWN BY EM	CHECKED OI	F	
DRAWING No.		G	
1083r P 3A		H	