


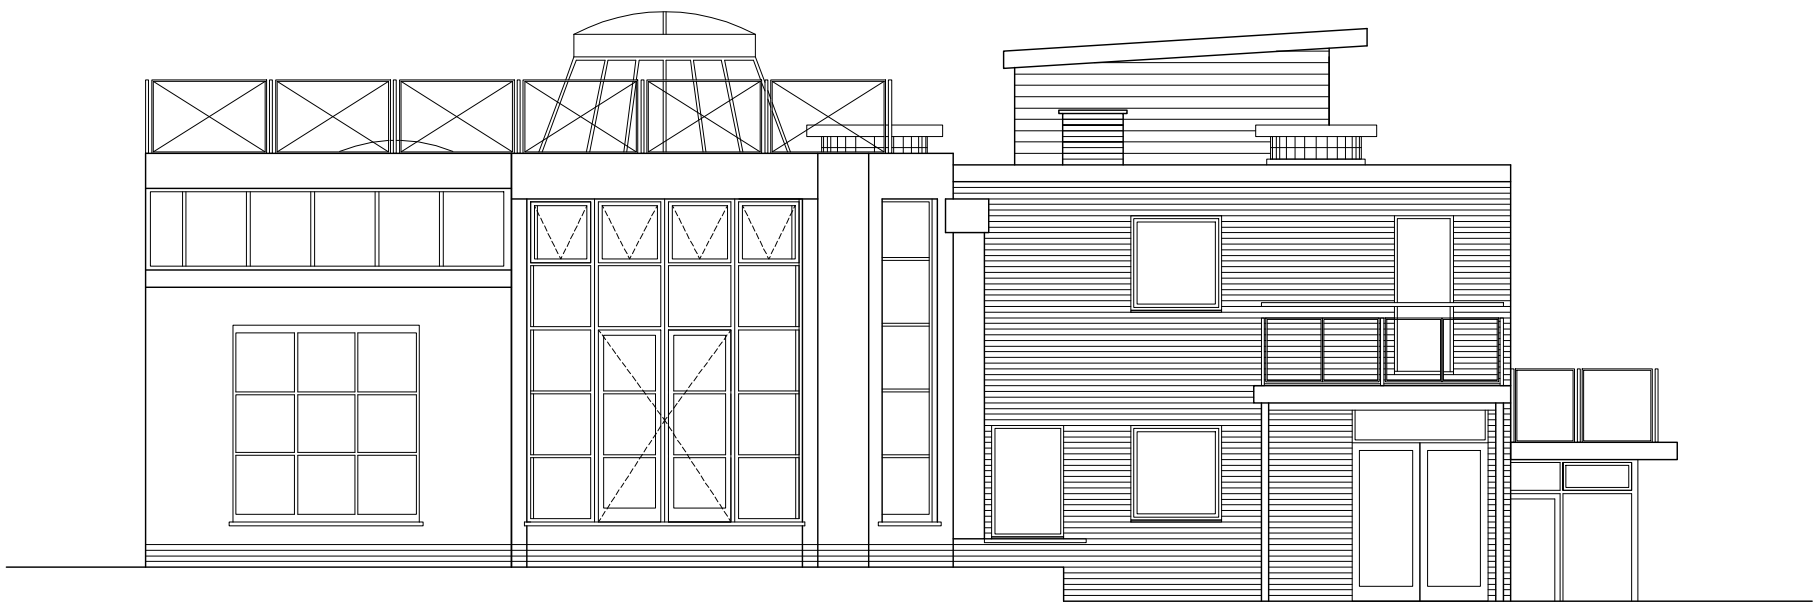

FRONT ELEVATION



REAR ELEVATION



SIDE ELEVATION

CONTRACT		AMENDMENTS	
16 MILLFIELD LANE		A	
LONDON N8 6JD		B	
DRAWING		C	
EXISTING		D	
ELEVATIONS		E	
SCALE	DATE	F	
1:100	02-12	G	
DRAWN BY	CHECKED	H	
EM	OI		
DRAWING No.			
1083			
S			
4			