


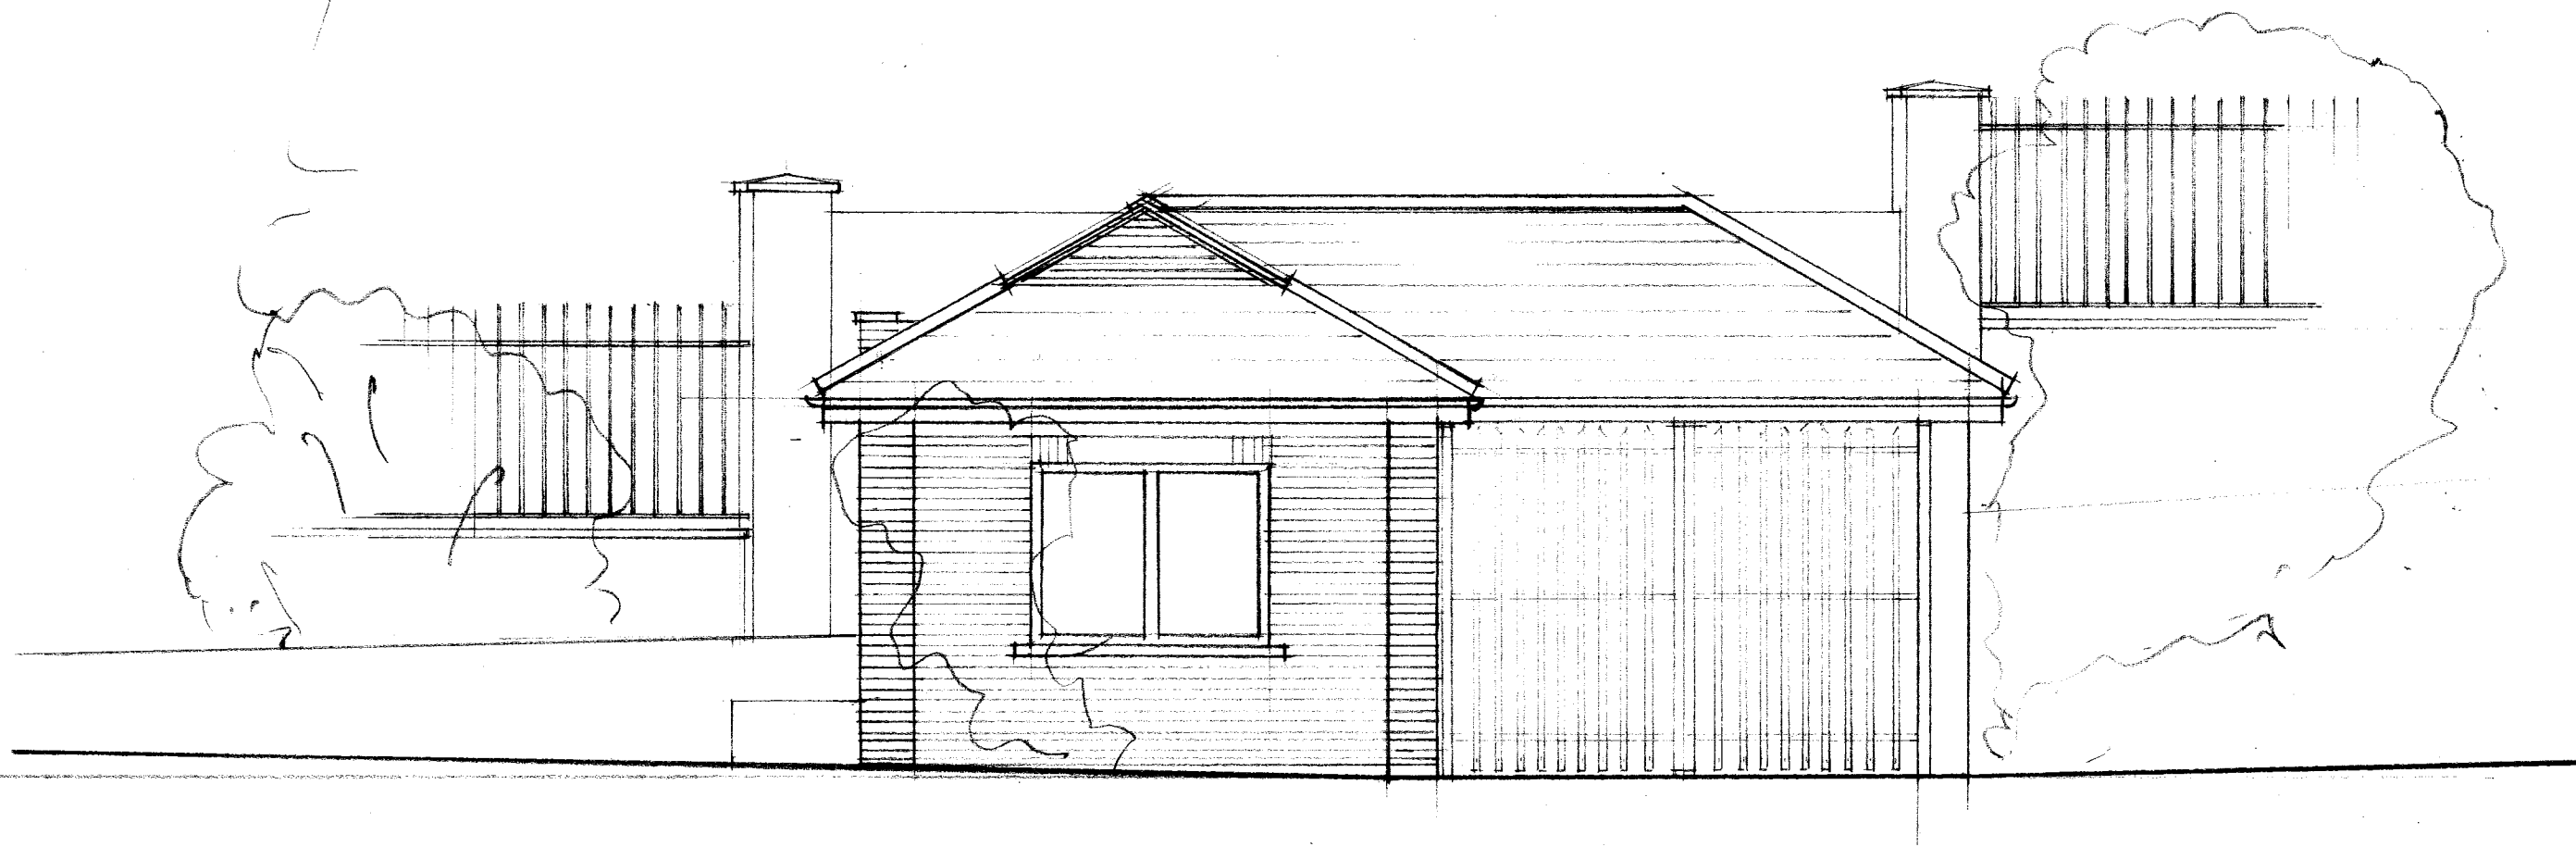

<i>Project</i> Highgate East Cemetery	<i>Drawing</i> STAFF ACCOMMODATION EAST ELEVATION AS PROPOSED			JON ALLEN Chartered Architect Dipl Arch RIBA AECB 89 Minet Avenue, London NW10 8AT t/f: 020 8961 3279 m: 07951 785855 e: mail@jonallenarchitect.co.uk
<i>Client</i> Highgate Cemetery Ltd.	<i>Drawing No.</i> 2095/332	<i>Scale</i> 1:50 (A3)	<i>Date</i> July 2012	