





SECTIONAL (NORTH) ELEVATION B-B

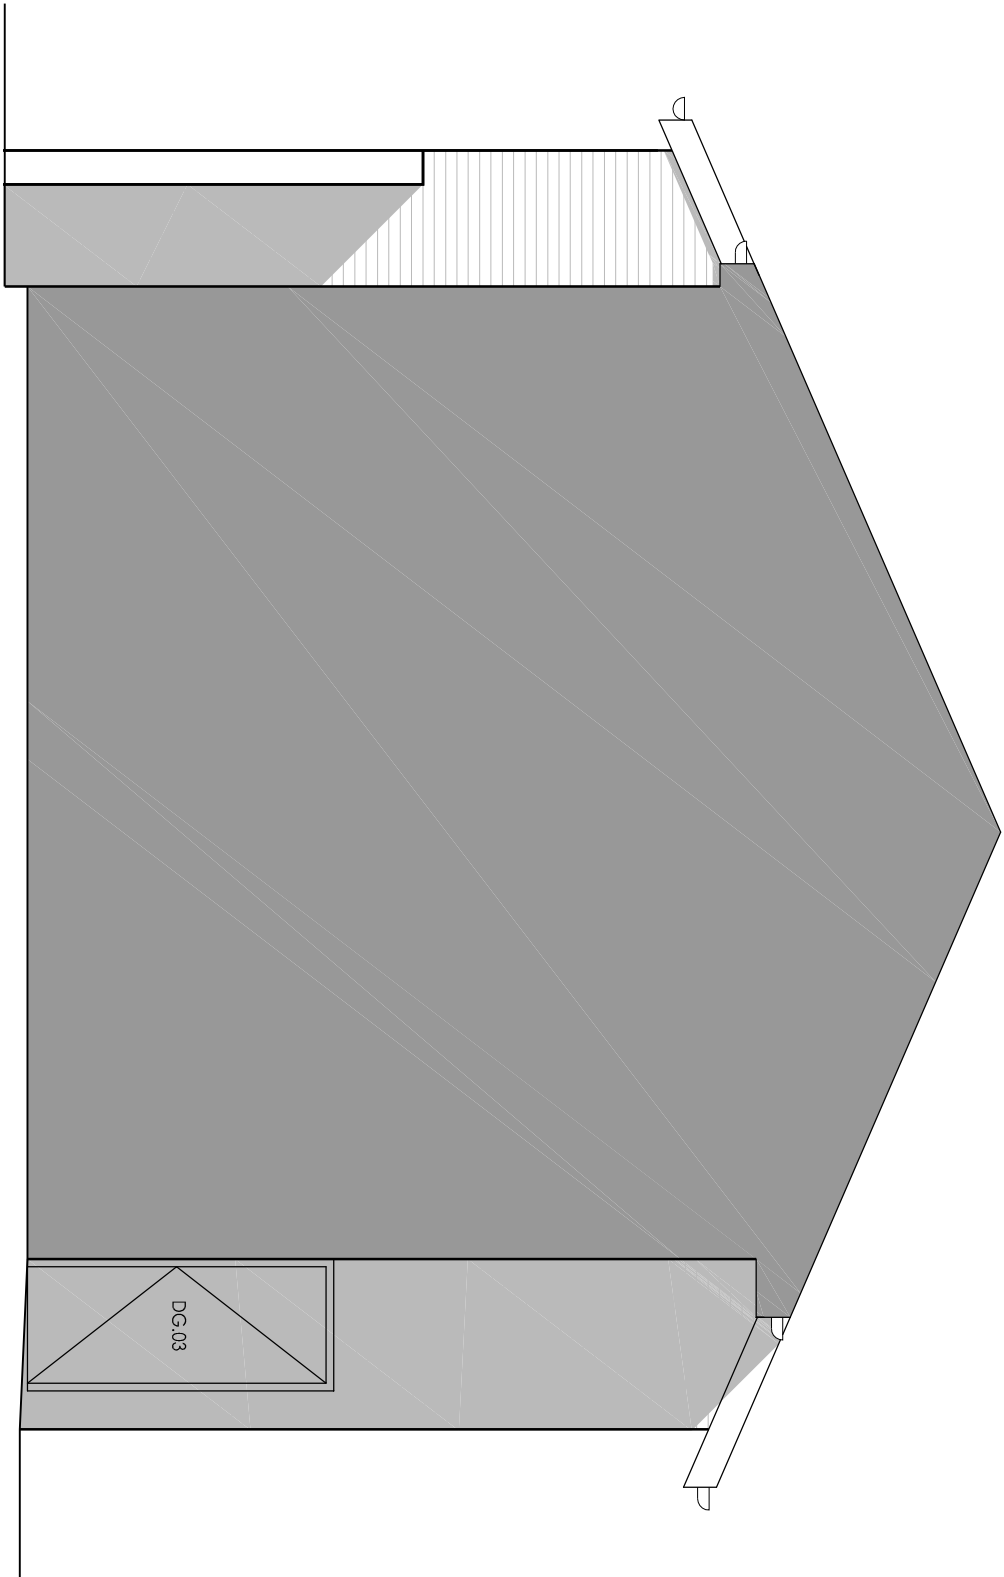


SECTIONAL (SOUTH) ELEVATION A-A

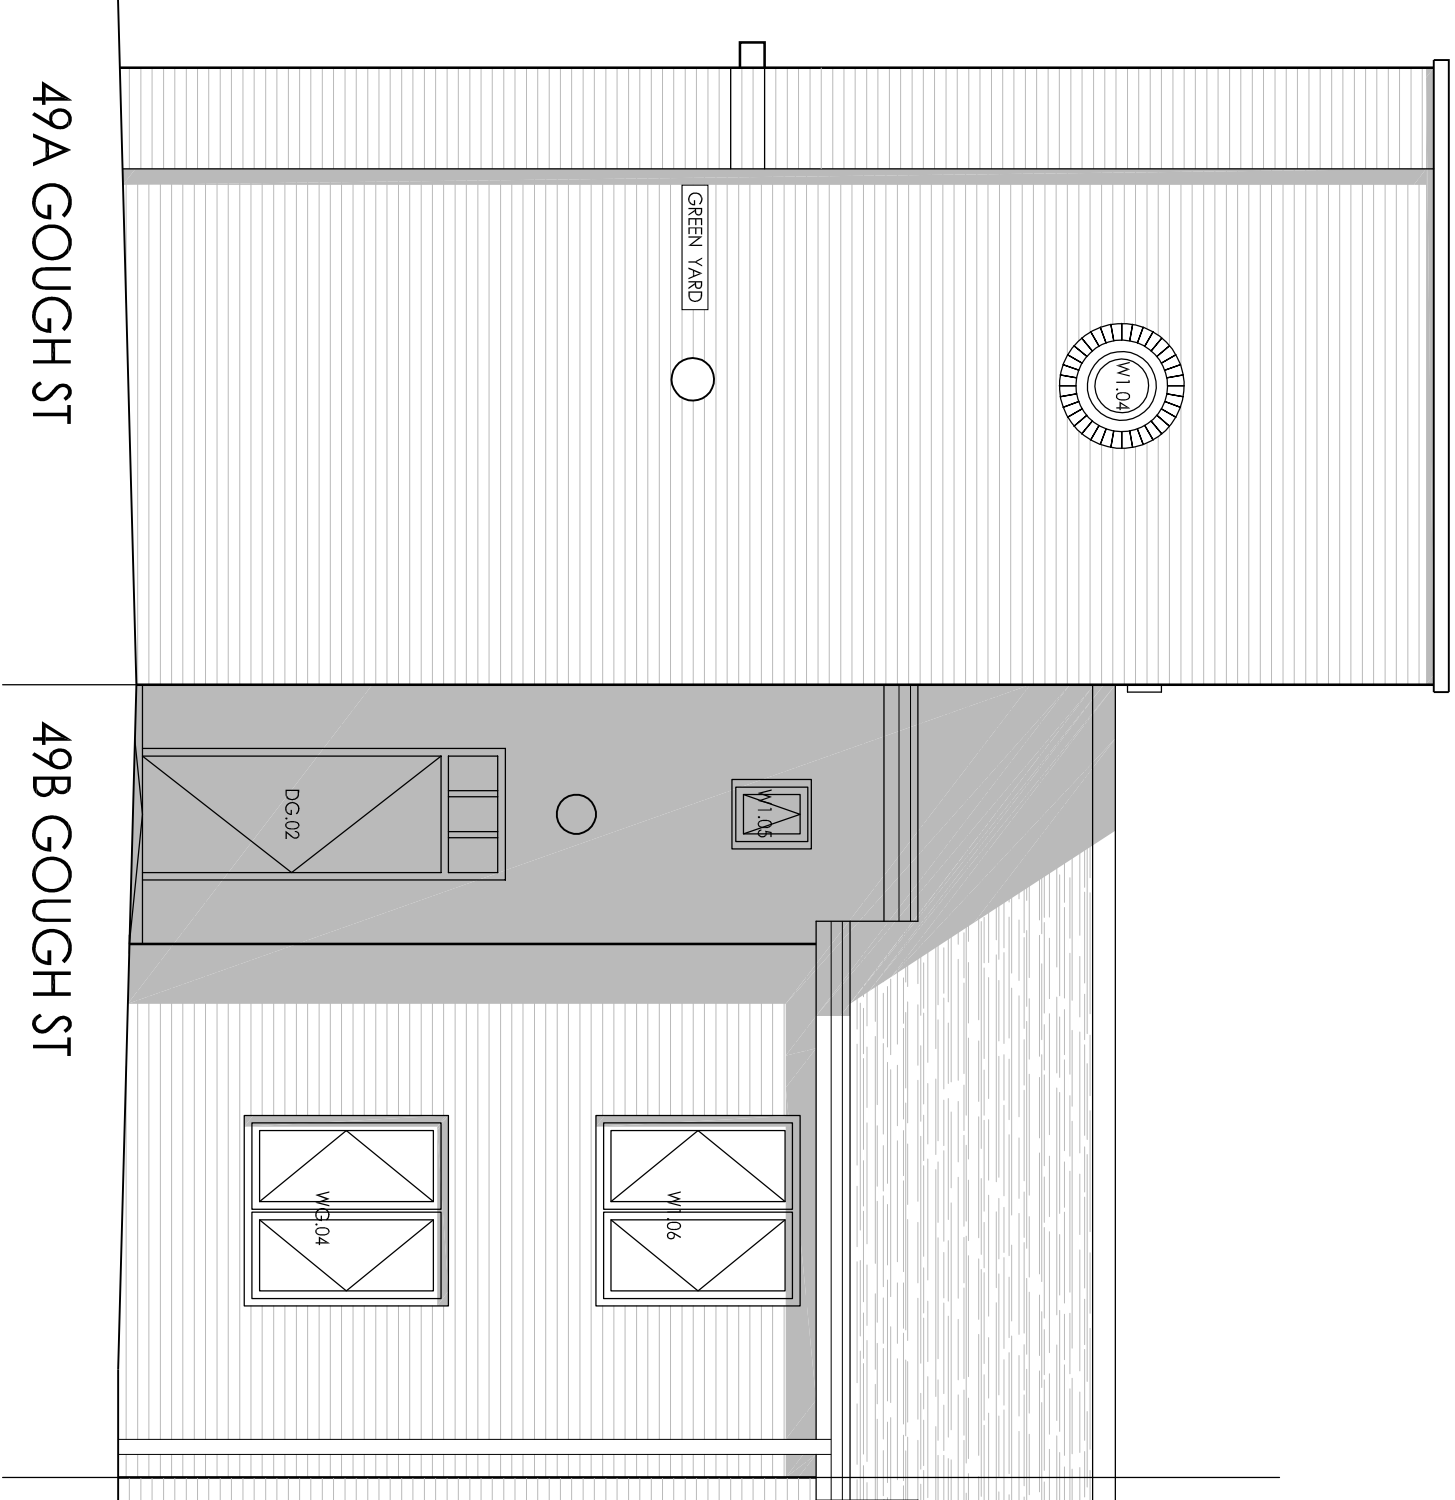

49A GOUGH ST
EAST ELEVATION

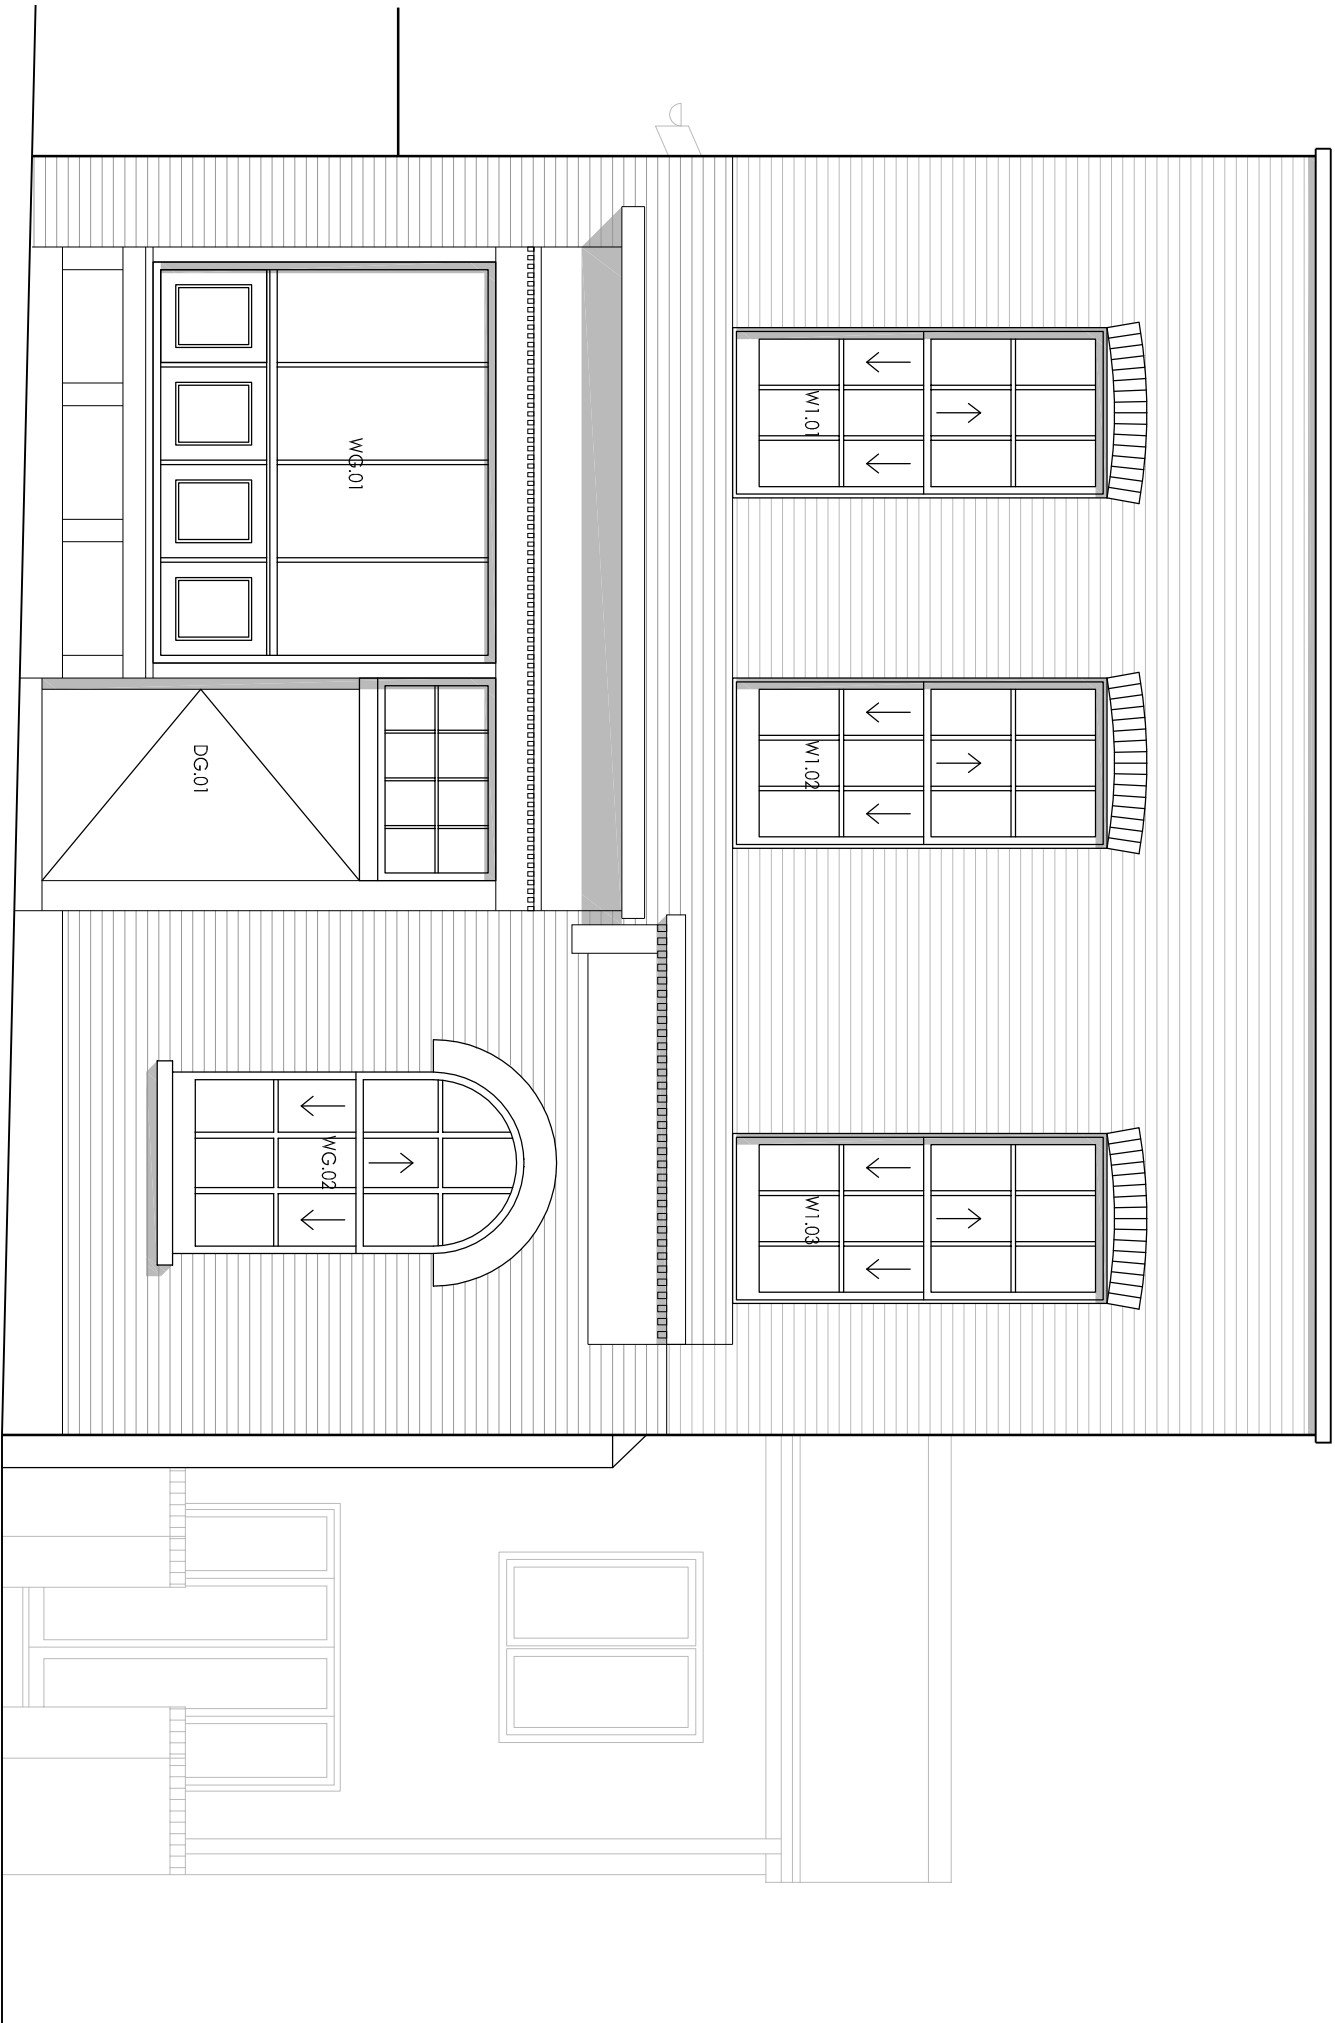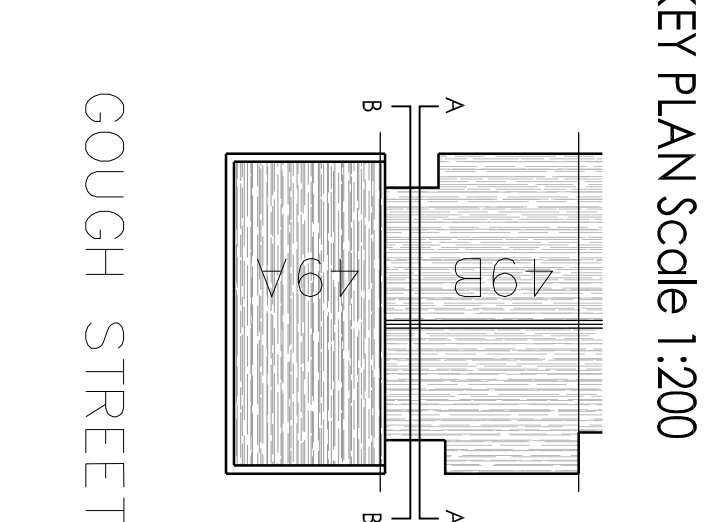

SOUTH ELEVATION

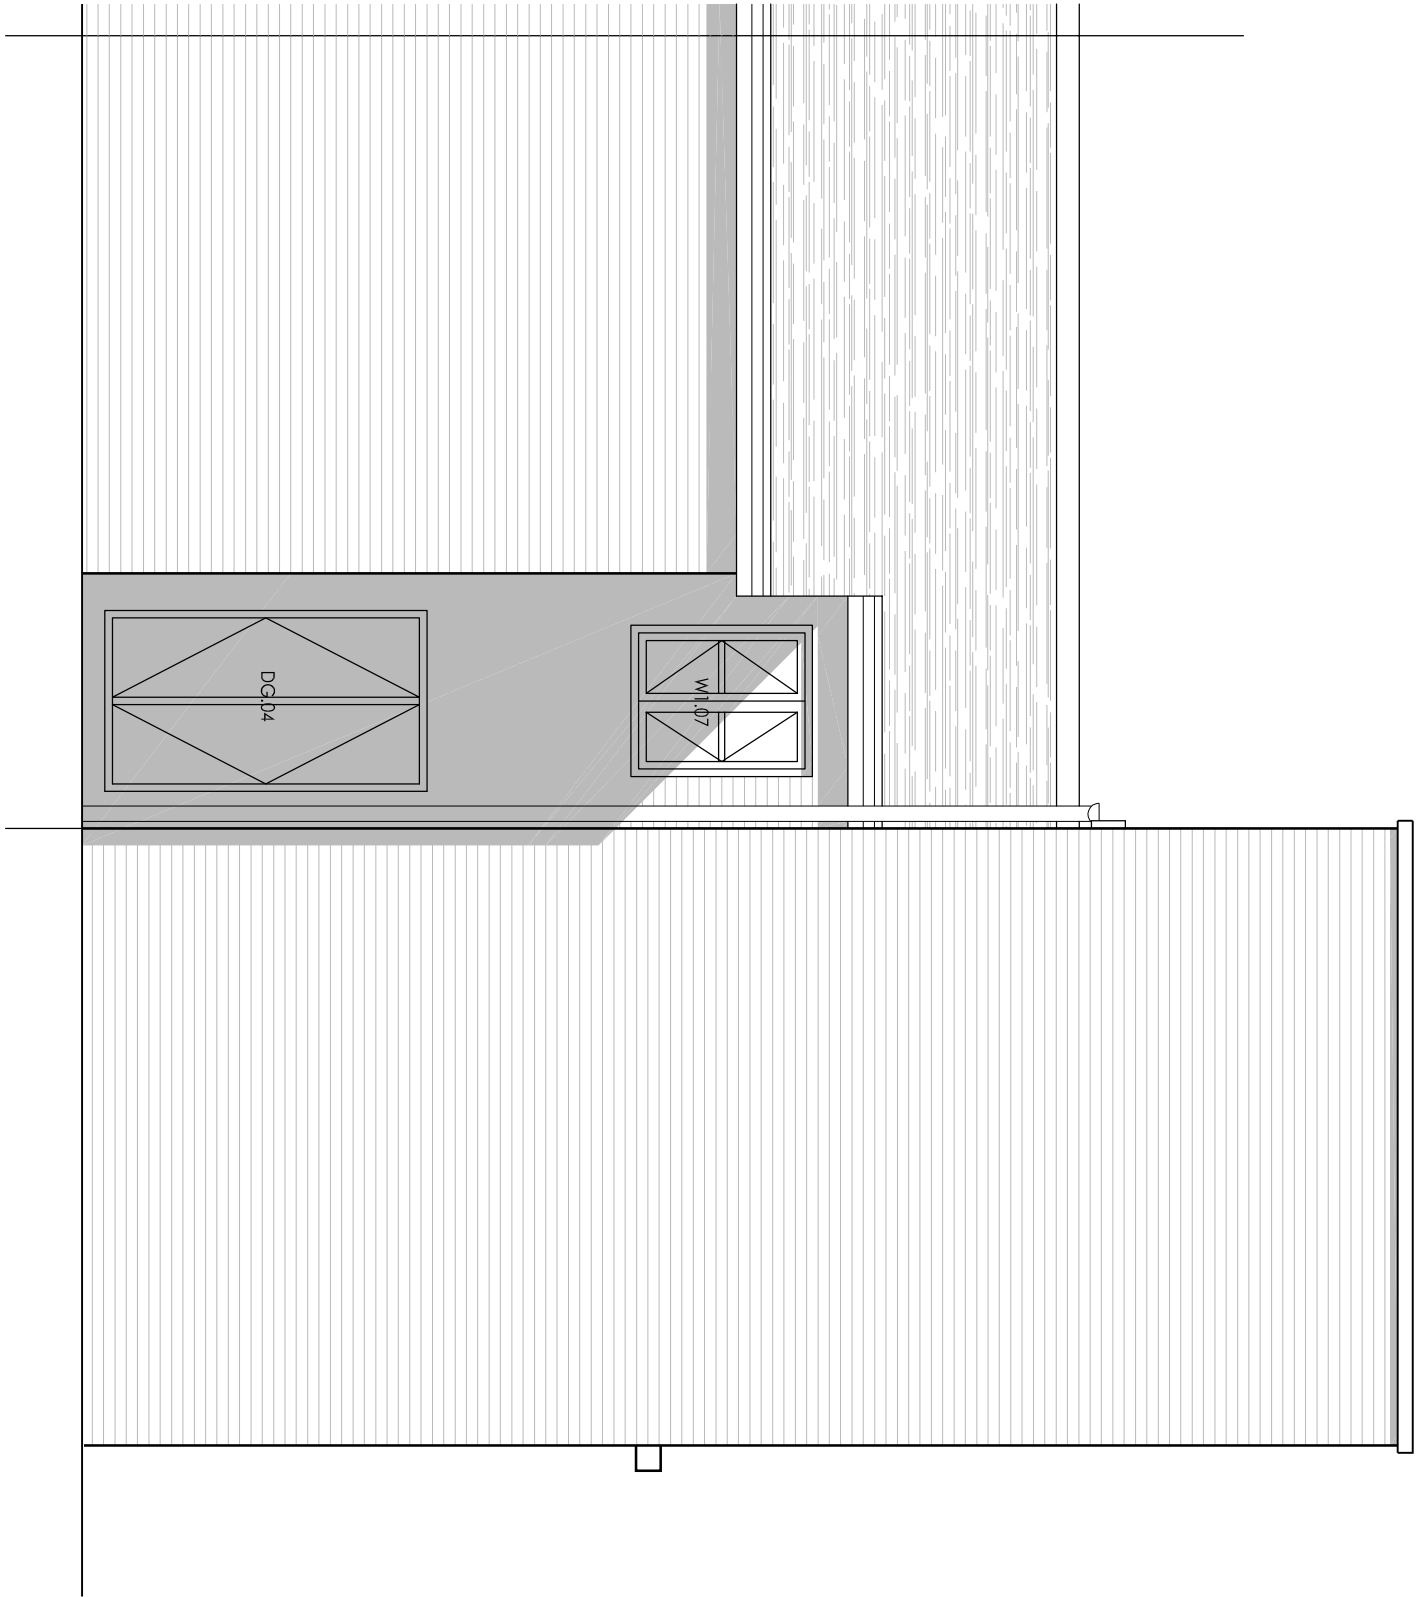

WEST ELEVATION

brodie plant goddard

BUILDING SURVEYING
ARCHITECTURE
PROJECT MANAGEMENT
QUANTITY SURVEYING

HOLMBURY HOUSE
DORKING BUSINESS PARK
STATION ROAD DORKING
SURREY RH4 1HJ
T 01306 887070
F 01306 876716
admin@bpjg.co.uk
www.bpjg.co.uk

PROJECT
49A & B GOUGH STREET,
LONDON, WC1X
WINDOW REPLACEMENT

CLIENT

ORIGIN HOUSING

DATE	3469
JULY 12	
CHECKED	DRAWN
RM1	HGB
FOR	SCALE
PLANNING	1:50@A1

PROPOSED ELEVATIONS

REV	DRAWING NO.
*	3469/PL_15_02