



WINDOWS

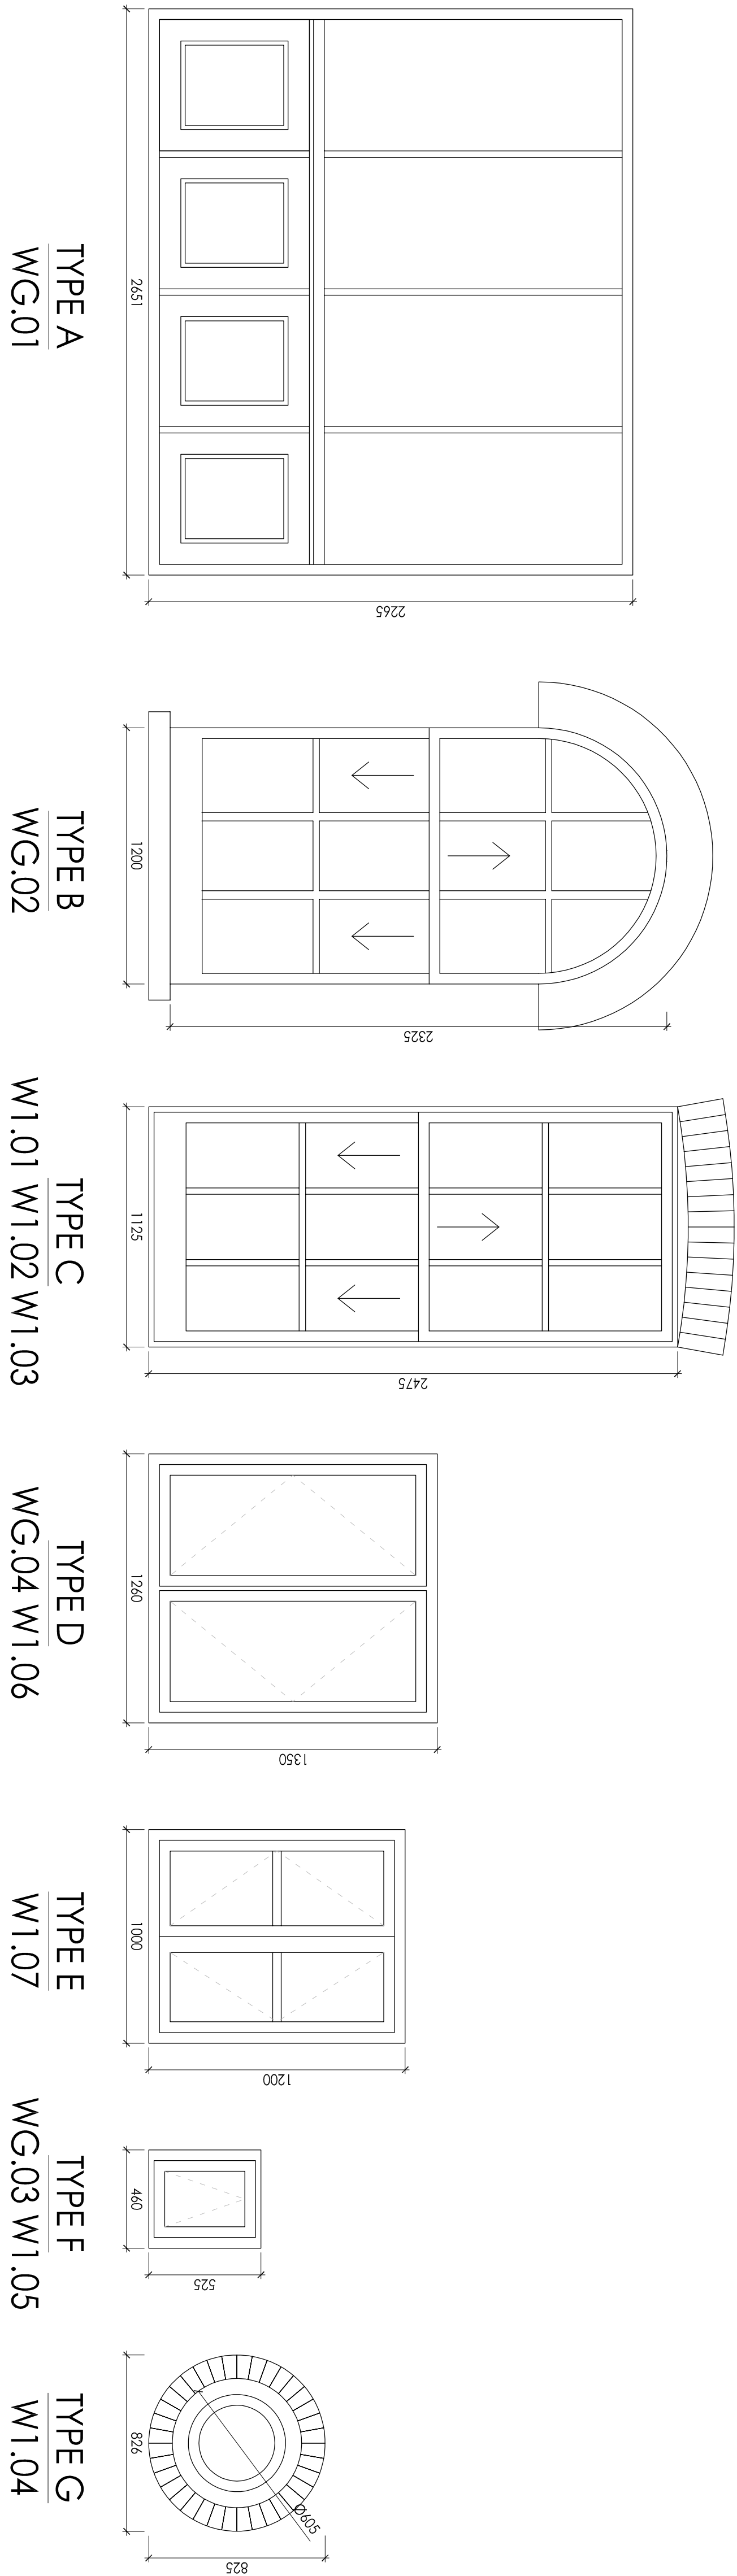

DOORS

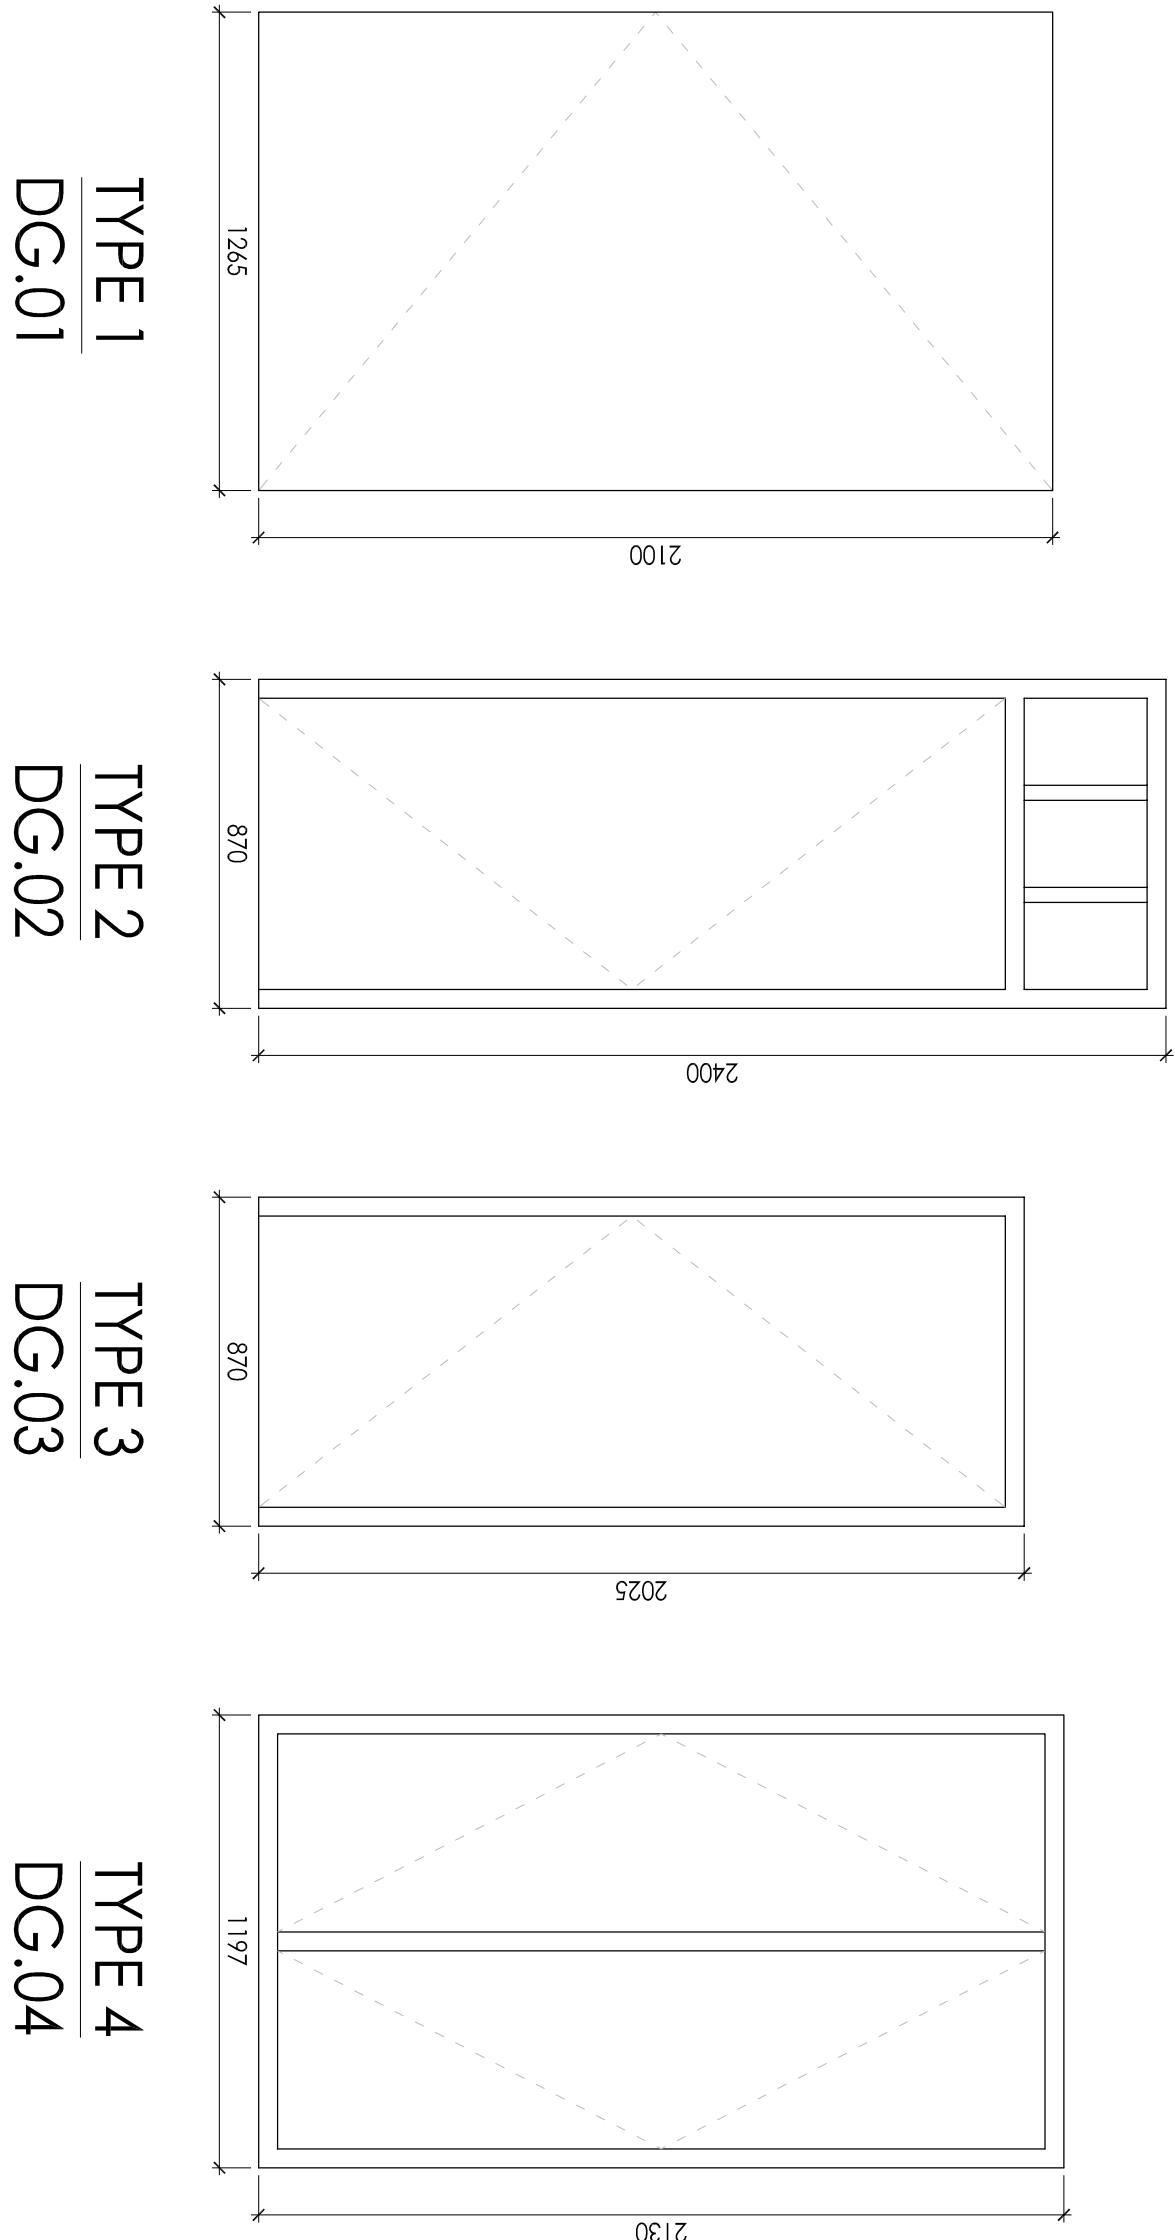

Amendments

.

DO NOT SCALE FOR CONSTRUCTION



BUILDING SURVEYING
ARCHITECTURE
PROJECT MANAGEMENT
QUANTITY SURVEYING

HOLMBURY HOUSE
DORKING BUSINESS PARK
STATION ROAD DORKING
SURREY RH4 1HJ
T 01306 887070
F 01306 876716
admin@bpg.co.uk
www.bpg.co.uk

PROJECT
49 A & B GOUGH ST,
LONDON, WC1X
WINDOW REPLACEMENT

CLIENT

ORIGIN HOUSING

DATE	
3469	JULY 12
DRAWN	CHECKED
HGB	RM
SCALE	FOR
1:20@A1	PLANNING

TITLE

WINDOW & DOOR SCHEDULE

DRAWING NO.	REV
3469/PL_15_03	*