




EXISTING EAST (FRONT) ELEVATION
FRONTS ONTO MORNINGTON CRESCENT



EXISTING WEST (REAR) ELEVATION

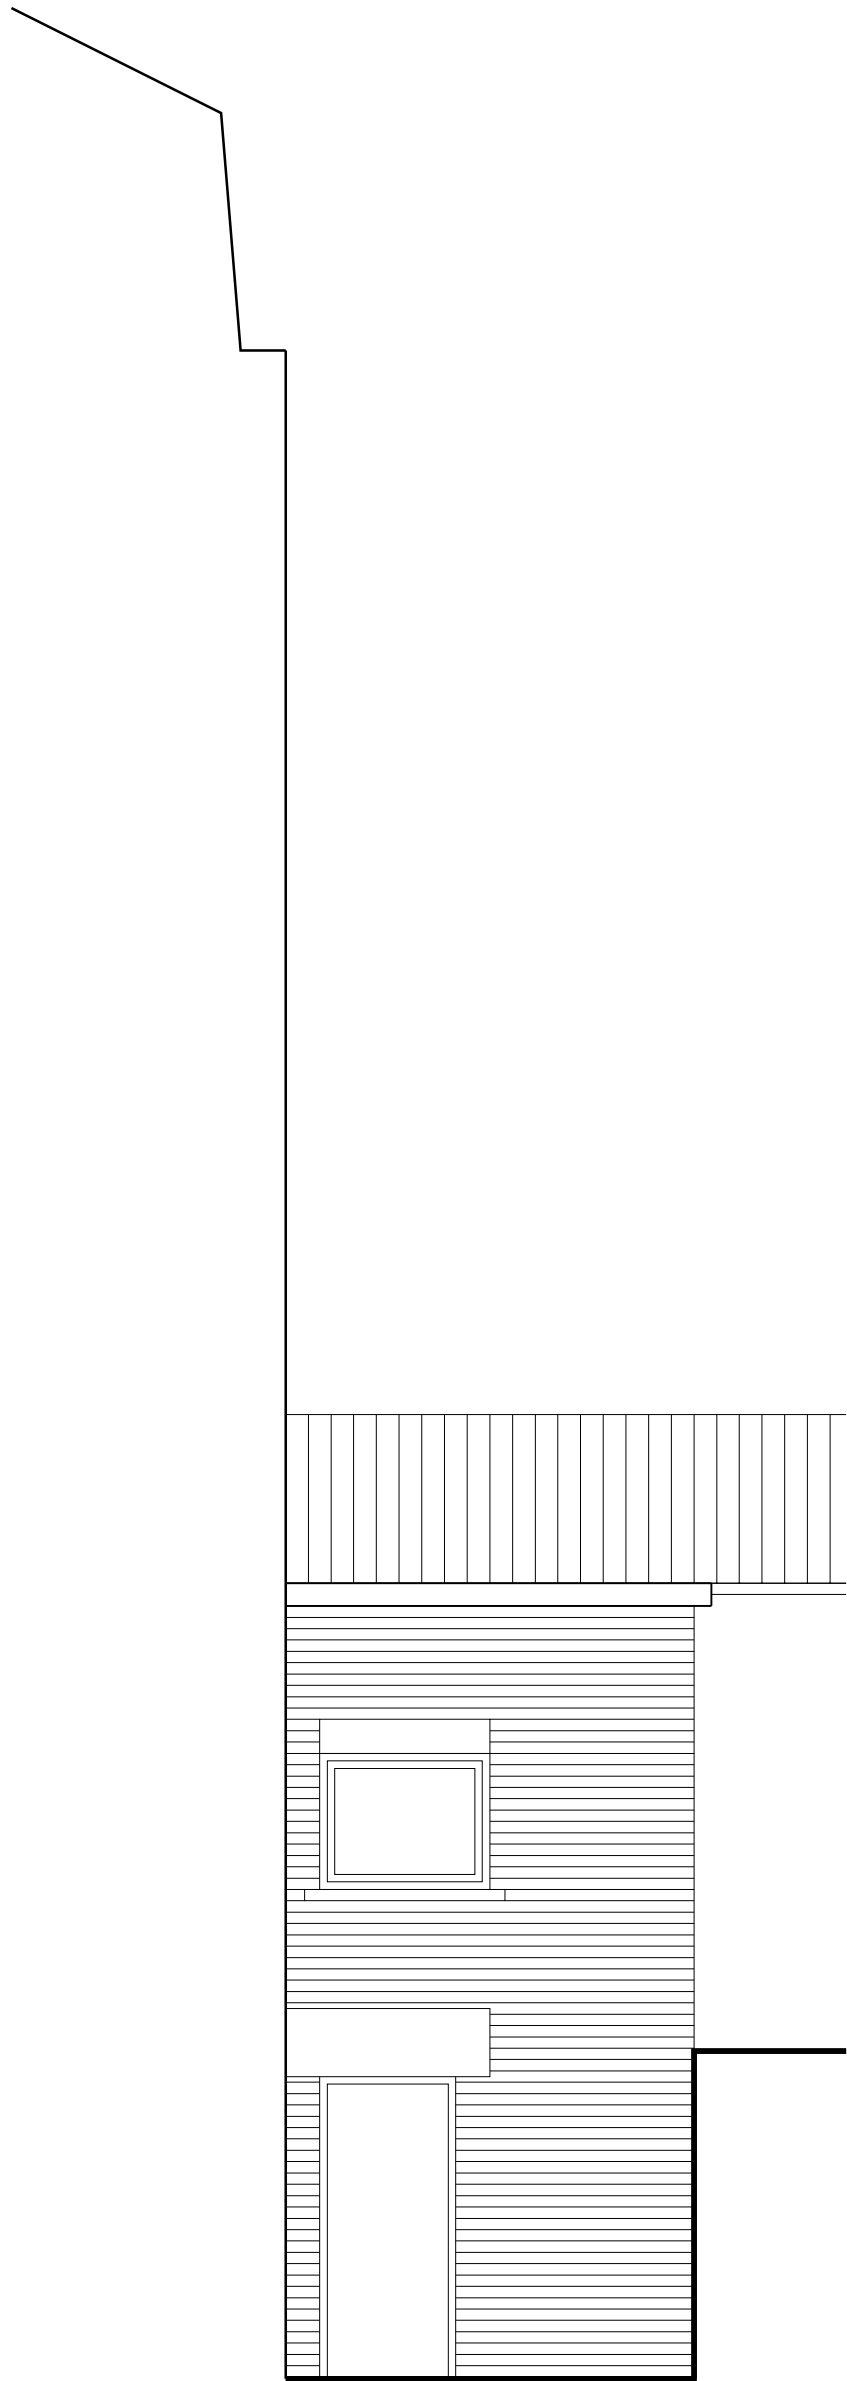

EXISTING NORTH ELEVATION

Amendments

LICENCE NUMBER 100020449
DO NOT SCALE FOR CONSTRUCTION



BUILDING SURVEYING
ARCHITECTURE
PROJECT MANAGEMENT
QUANTITY SURVEYING

HOLMBURY HOUSE
DORKING BUSINESS PARK
STATION ROAD DORKING
SURREY RH4 1HJ

T 01306 887070
F 01306 876716
admin@bpg.co.uk
www.bpg.co.uk

PROJECT	
31 MORNINGTON CRES, FLATS A-E, LONDON, NW1 WINDOW REPLACEMENT	
CLIENT	
ORIGIN HOUSING	
3469	DATE JULY 2012
DRAWN SD	CHECKED RM
SCALE 1:100 @ A3 1:50 @ A1	FOR PLANNING
TITLE	
EXISTING ELEVATIONS	
DRAWING NO. 3469/PL_9_01	REV *