




PROPOSED EAST (FRONT) ELEVATION
FRONTS ONTO MORNINGTON CRESCENT



PROPOSED WEST (REAR) ELEVATION

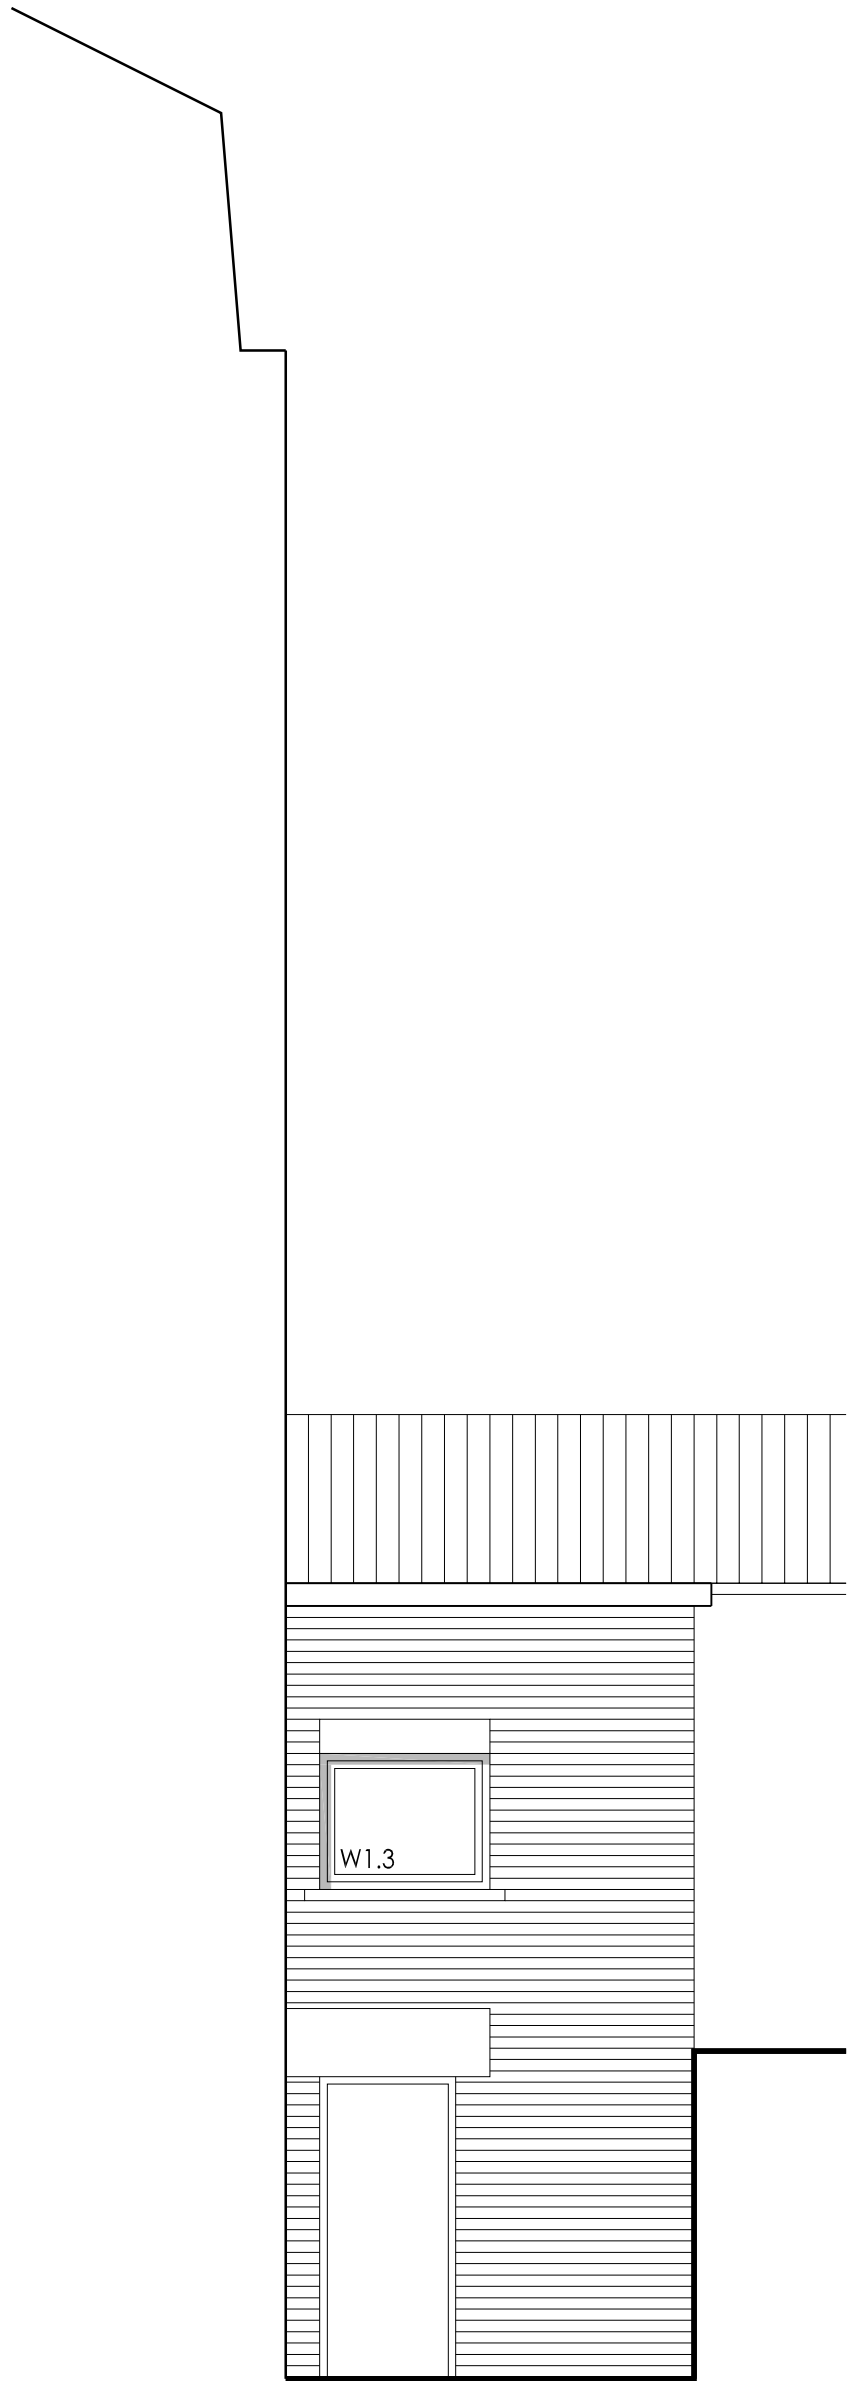

PROPOSED NORTH ELEVATION

Amendments

LICENCE NUMBER 100020449
DO NOT SCALE FOR CONSTRUCTION



BUILDING SURVEYING
ARCHITECTURE
PROJECT MANAGEMENT
QUANTITY SURVEYING

HOLMBURY HOUSE
DORKING BUSINESS PARK
STATION ROAD, DORKING
SURREY RH4 1HJ

T 01306 887070
F 01306 876716
admin@bpg.co.uk
www.bpg.co.uk

PROJECT
31 MORNINGTON CRES,
FLATS A-E, LONDON, NW1
WINDOW REPLACEMENT

CLIENT
ORIGIN HOUSING

3469	DATE JULY 2012
------	-------------------

DRAWN SD	CHECKED RM
-------------	---------------

SCALE 1:100 @ A3 1:50 @ A1	FOR PLANNING
----------------------------------	-----------------

TITLE
PROPOSED ELEVATIONS

DRAWING NO. 3469/PL_9_02

REV *
