


Plan

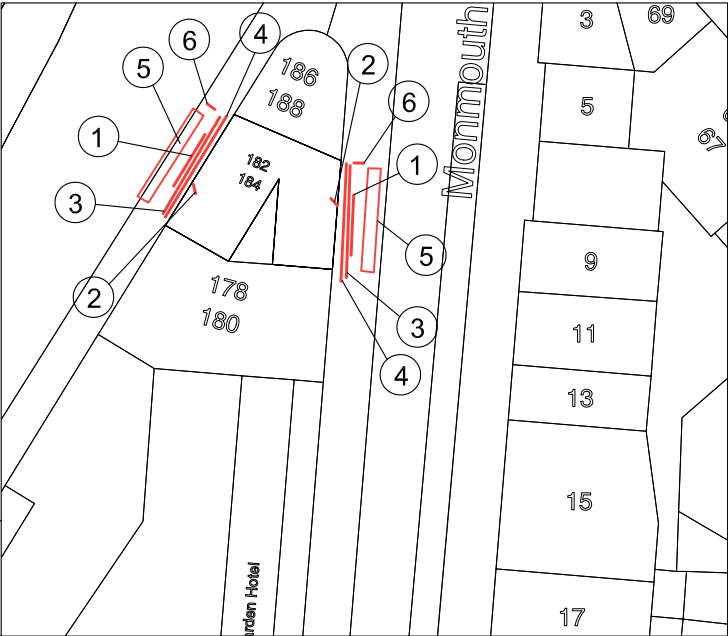

Block Plan
Scale 1:500

- 1 Text x2
- 2 Menu x2
- 3 Trough light x2
- 4 Fascia panel x2
- 5 Awning x2
- 6 Projected sign x2



Site Plan
Scale 1:1250

	Technical Signs		Client Wildwood	
	Floor 1 - Unit 3		Address/Job details	
	Hille Business Centre		184 Shaftesbury Avenue	
	132 St Albans Road		London	
	Watford, Herts, WD2 4AE		WC2H 8JB	
	Tel: 01923 811999		Site Plan	
	Fax: 01923 811998		Job No	
	E-mail: info@technicalsigns.co.uk		Drawn by DN	Date 23/07/12
			Scale As specified (A3)	Drawing No 329865-5
				Rev A