




THIRD FLOOR PLAN 71M2

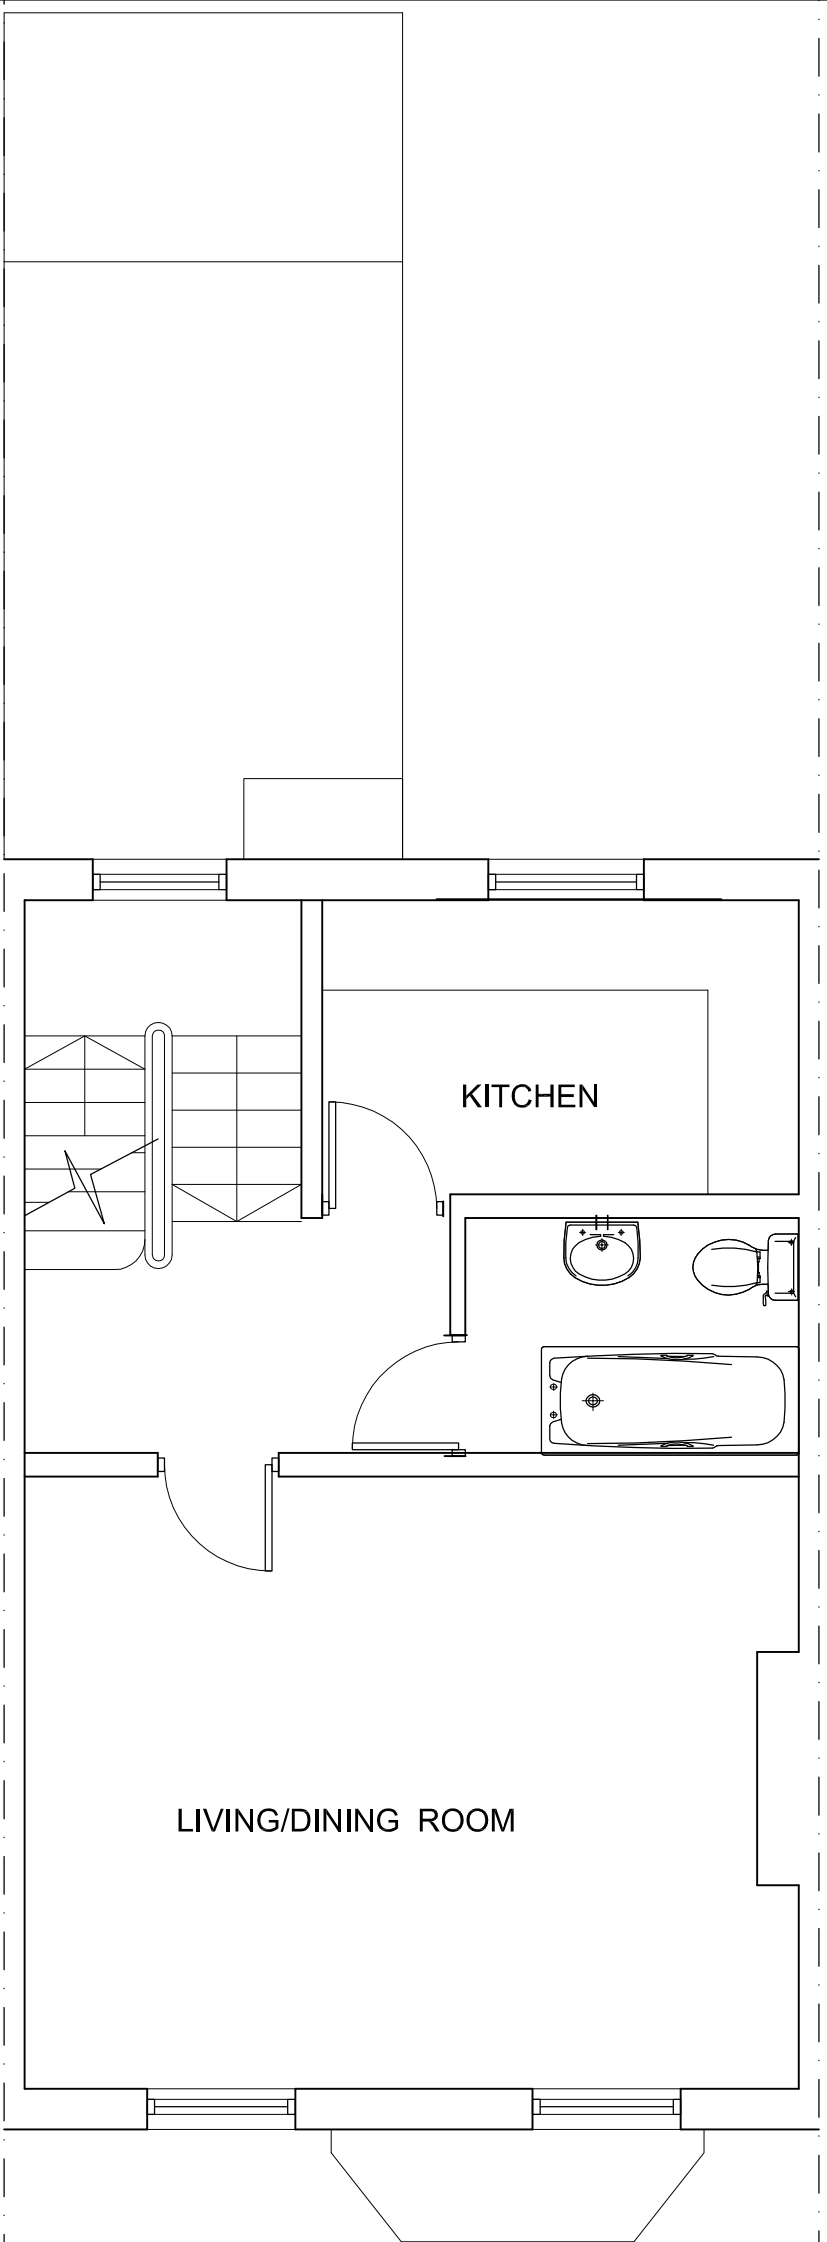


SECOND FLOOR PLAN

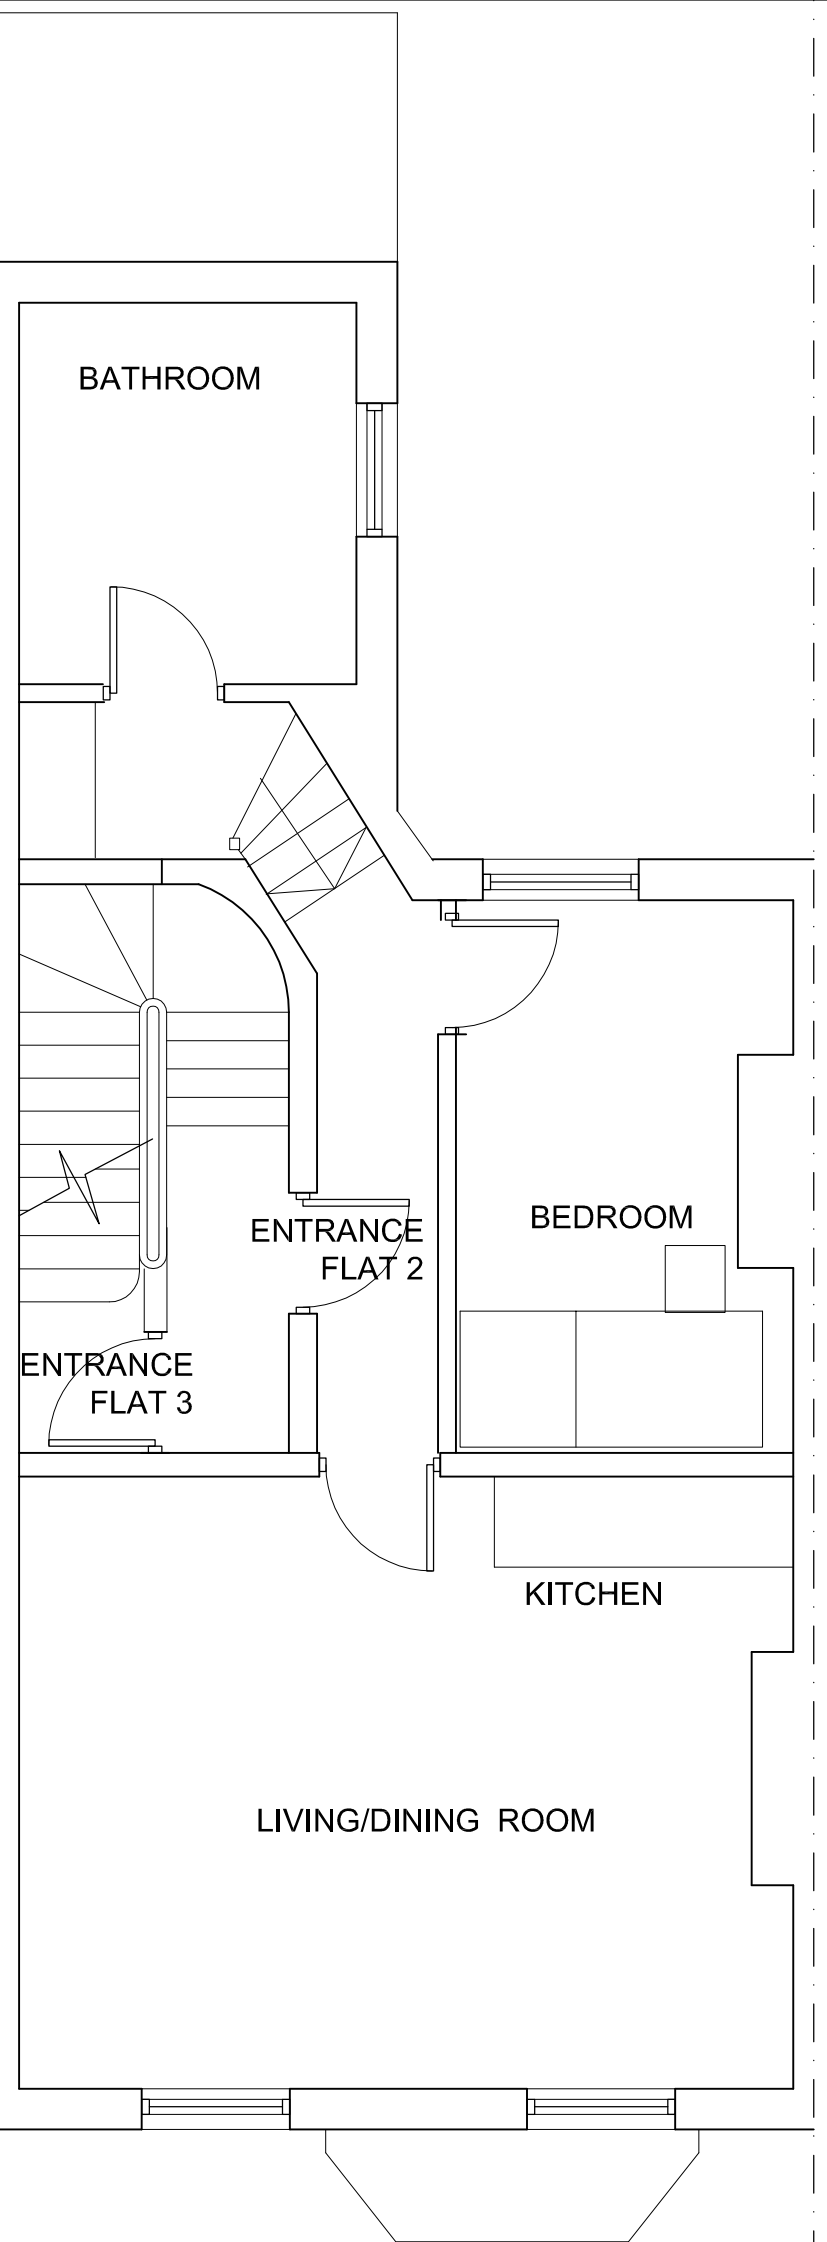

FIRST FLOOR PLAN 41M2

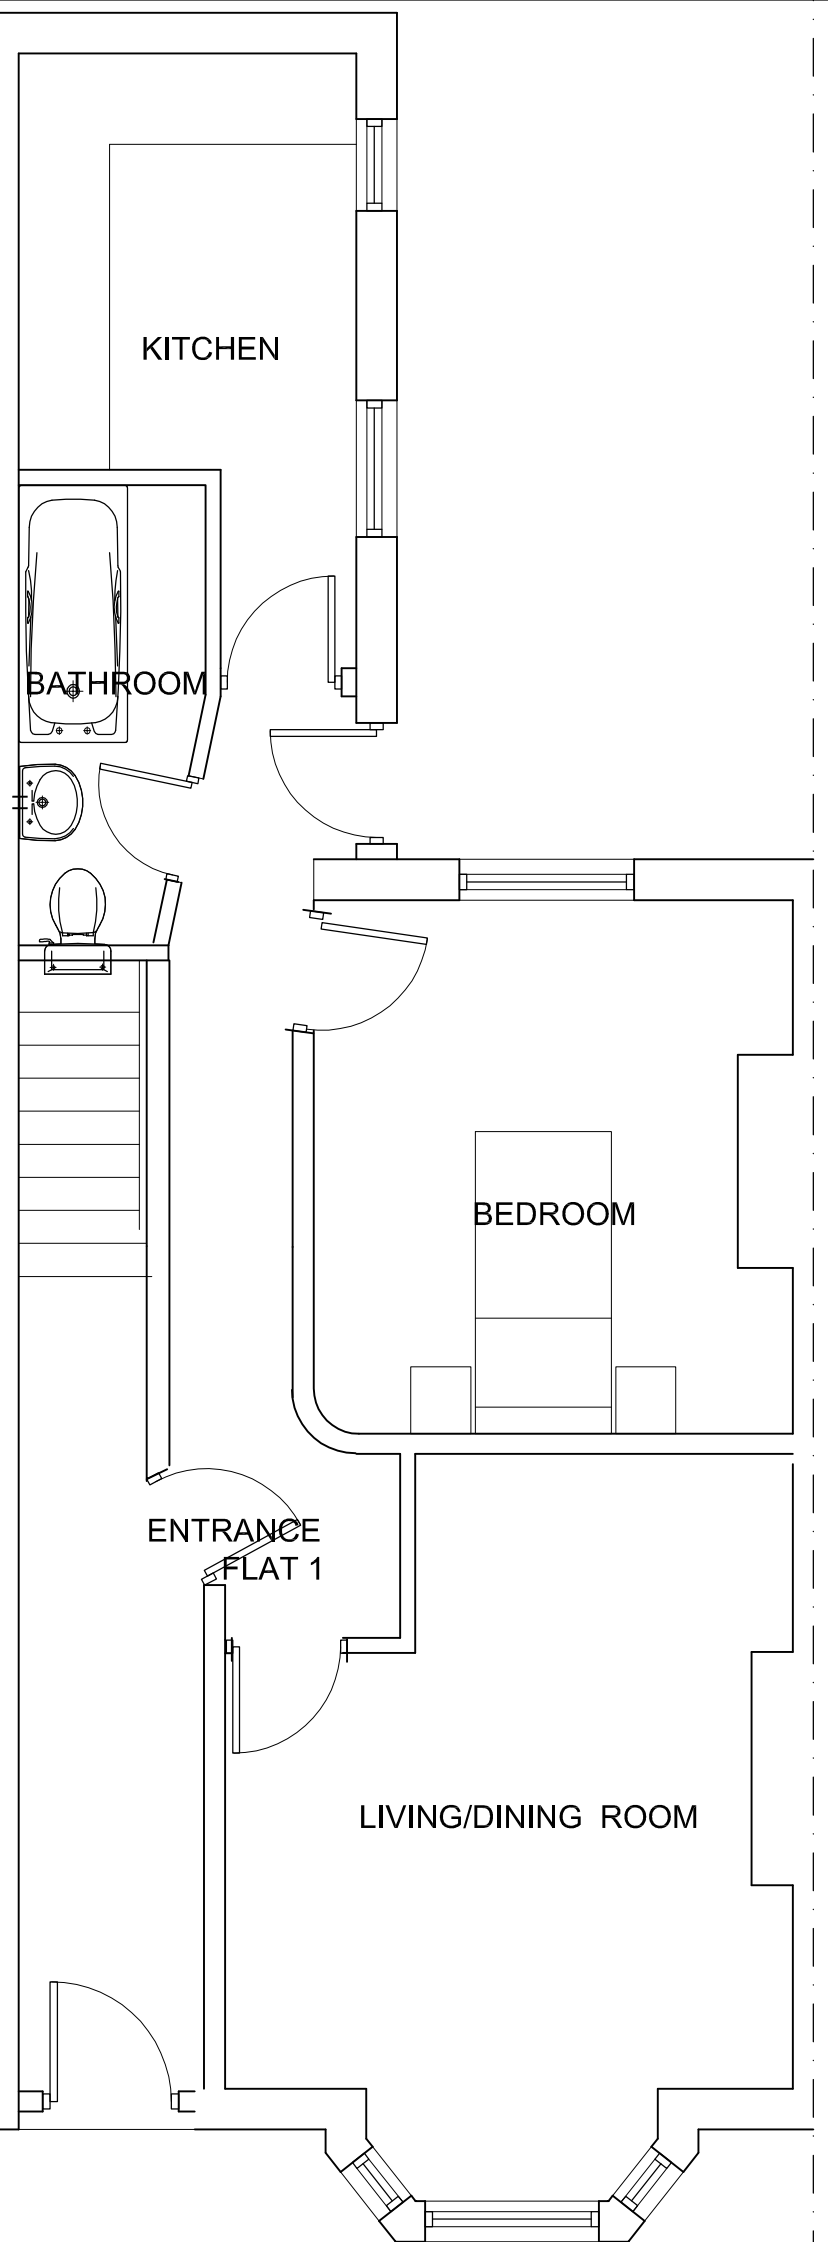

GROUND FLOOR PLAN 44M2

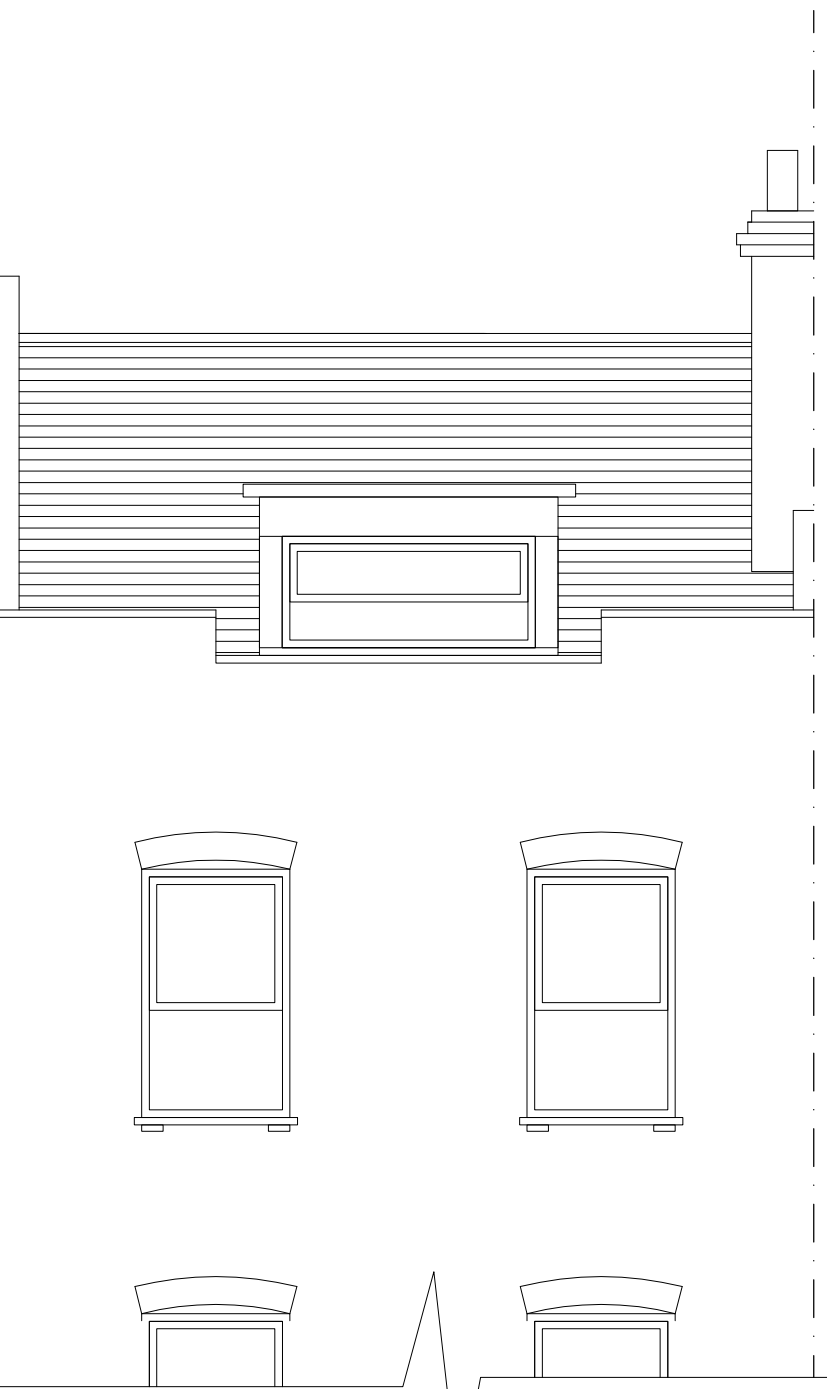

Copyright © Studio 136 Architects Ltd
This drawing which is the property of Studio 136 Architects Ltd
is the subject of Intellectual Property Rights including
copyright and design right and shall not be reproduced,
copied, loaned or submitted to any other party without the
written consent of Studio 136 Architects Ltd.

This drawing is not to be scaled. Only figured dimensions
to be taken. Any discrepancies to be reported to the
Studio 136 Architects prior to setting out or ordering
of any materials

STUDIO 136 ARCHITECTS

The Studio, 122 Kenton Road, Harrow, Middlesex HA3 8AL
Tel/Fax 020 8907 7131 E-mail: info@studio136.co.uk
Project

ALTERATIONS TO
47 FALKLANDS ROAD
LONDON
NW5 2XP

Client
MRS A PARASKEVA AND MR C ATHANASI
30 CHESTERFIELD ROAD
FINCHLEY
LONDON
N3 1PR

Drawing Title
PROPOSED PLANS SECTIONS
AND ELEVATIONS

Scale	Drawn	Checked	Authorised
1:50 @ A1	-	-	-
	APRIL 2012	-	-

Drawing Number	Rev
D_12_47FALK_002	A

0m .5m 1m 2m 3m 4m 5m
SCALE BAR IN METERS