

architecture

92 Prince of Wales Road Kentish Town London NW5 3NE

roject ref. drawing no.

1203-101

1203

T 020 7 485 0050 F 020 7 485 0030

Α

drawing title PROPOSED

date by checked scale 1:50 @ A3


drawn by MZ

rev notes

* do not scale from this drawing. * check all dimensions on site.

GROUND FLOOR PLAN

date 25.05.12

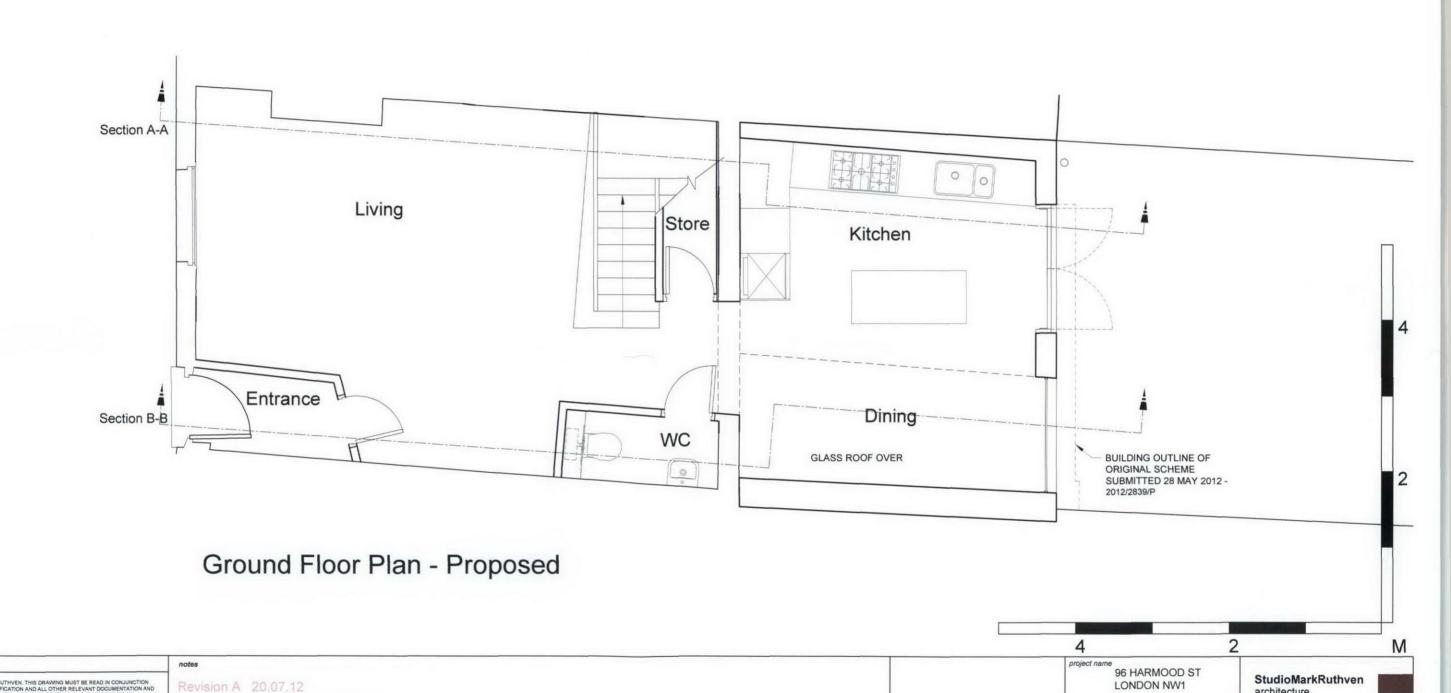

Building extension design revised;

FOR THE PURPOSE OF CONSTRUCTION DO NOT SCALE FROM THIS DRAWING OR THE COMPUTER DIGITAL DATA , ONLY FIGURED DIMENSIONS ARE TO BE USED.

PLANNING

IF IN DOUBT ASK. purpose of issue