

4TH FLOOR PLAN - PROPOSED



REPLACEMENT ROOFING
DARK BLUE NATURAL
SLATE.

DORMER NORTH FACE
ON THE ALIGNMENT
OF EXISTING DORMER.


LEAD SHEATHING TO
DORMER CHEEKS
(CODE 4)

OGEE GUTTER.

OGEE GUTTER TO
FACE & FLANKS.
LEAD SHEATHING TO
DORMER CHEEKS.

DORMER SOUTH FACE
ON THE ALIGNMENT
OF EXISTING DORMER.

DARK BLUE NATURAL
SLATE ROOFING.

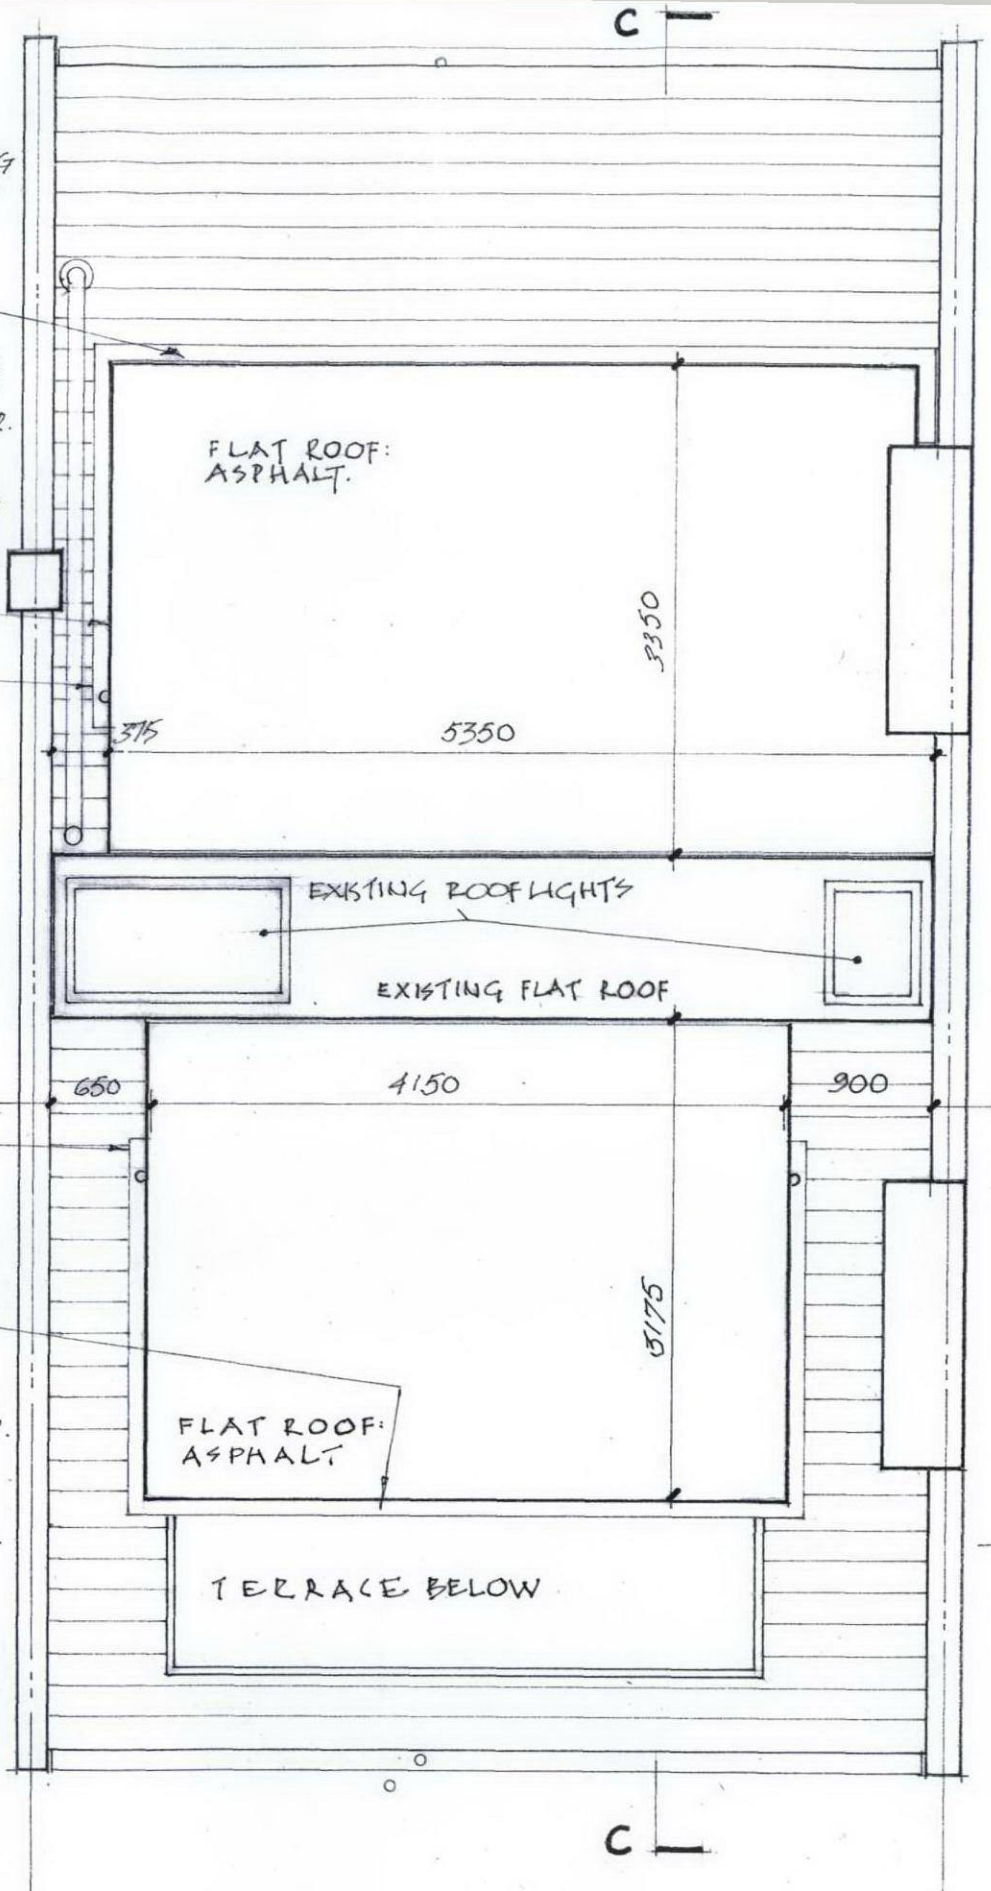

ROOF PLAN - PROPOSED

ALTERATIONS TO
8 CARLINGFORD ROAD
LONDON NW3 1RX

Christopher M Phillips Architect
31 Grafton Road London NW5 3DX
T/F 020 7485 3578 christo.phillips@btconnect.com

Drawing title:
PROPOSED DORMER ENLARGEMENT
4TH FLOOR AND ROOF PLANS

Scale: 1:50 at A3

Date: May 2012

DRAWING NO. 799.6	Rev'n: A
--------------------------	----------