


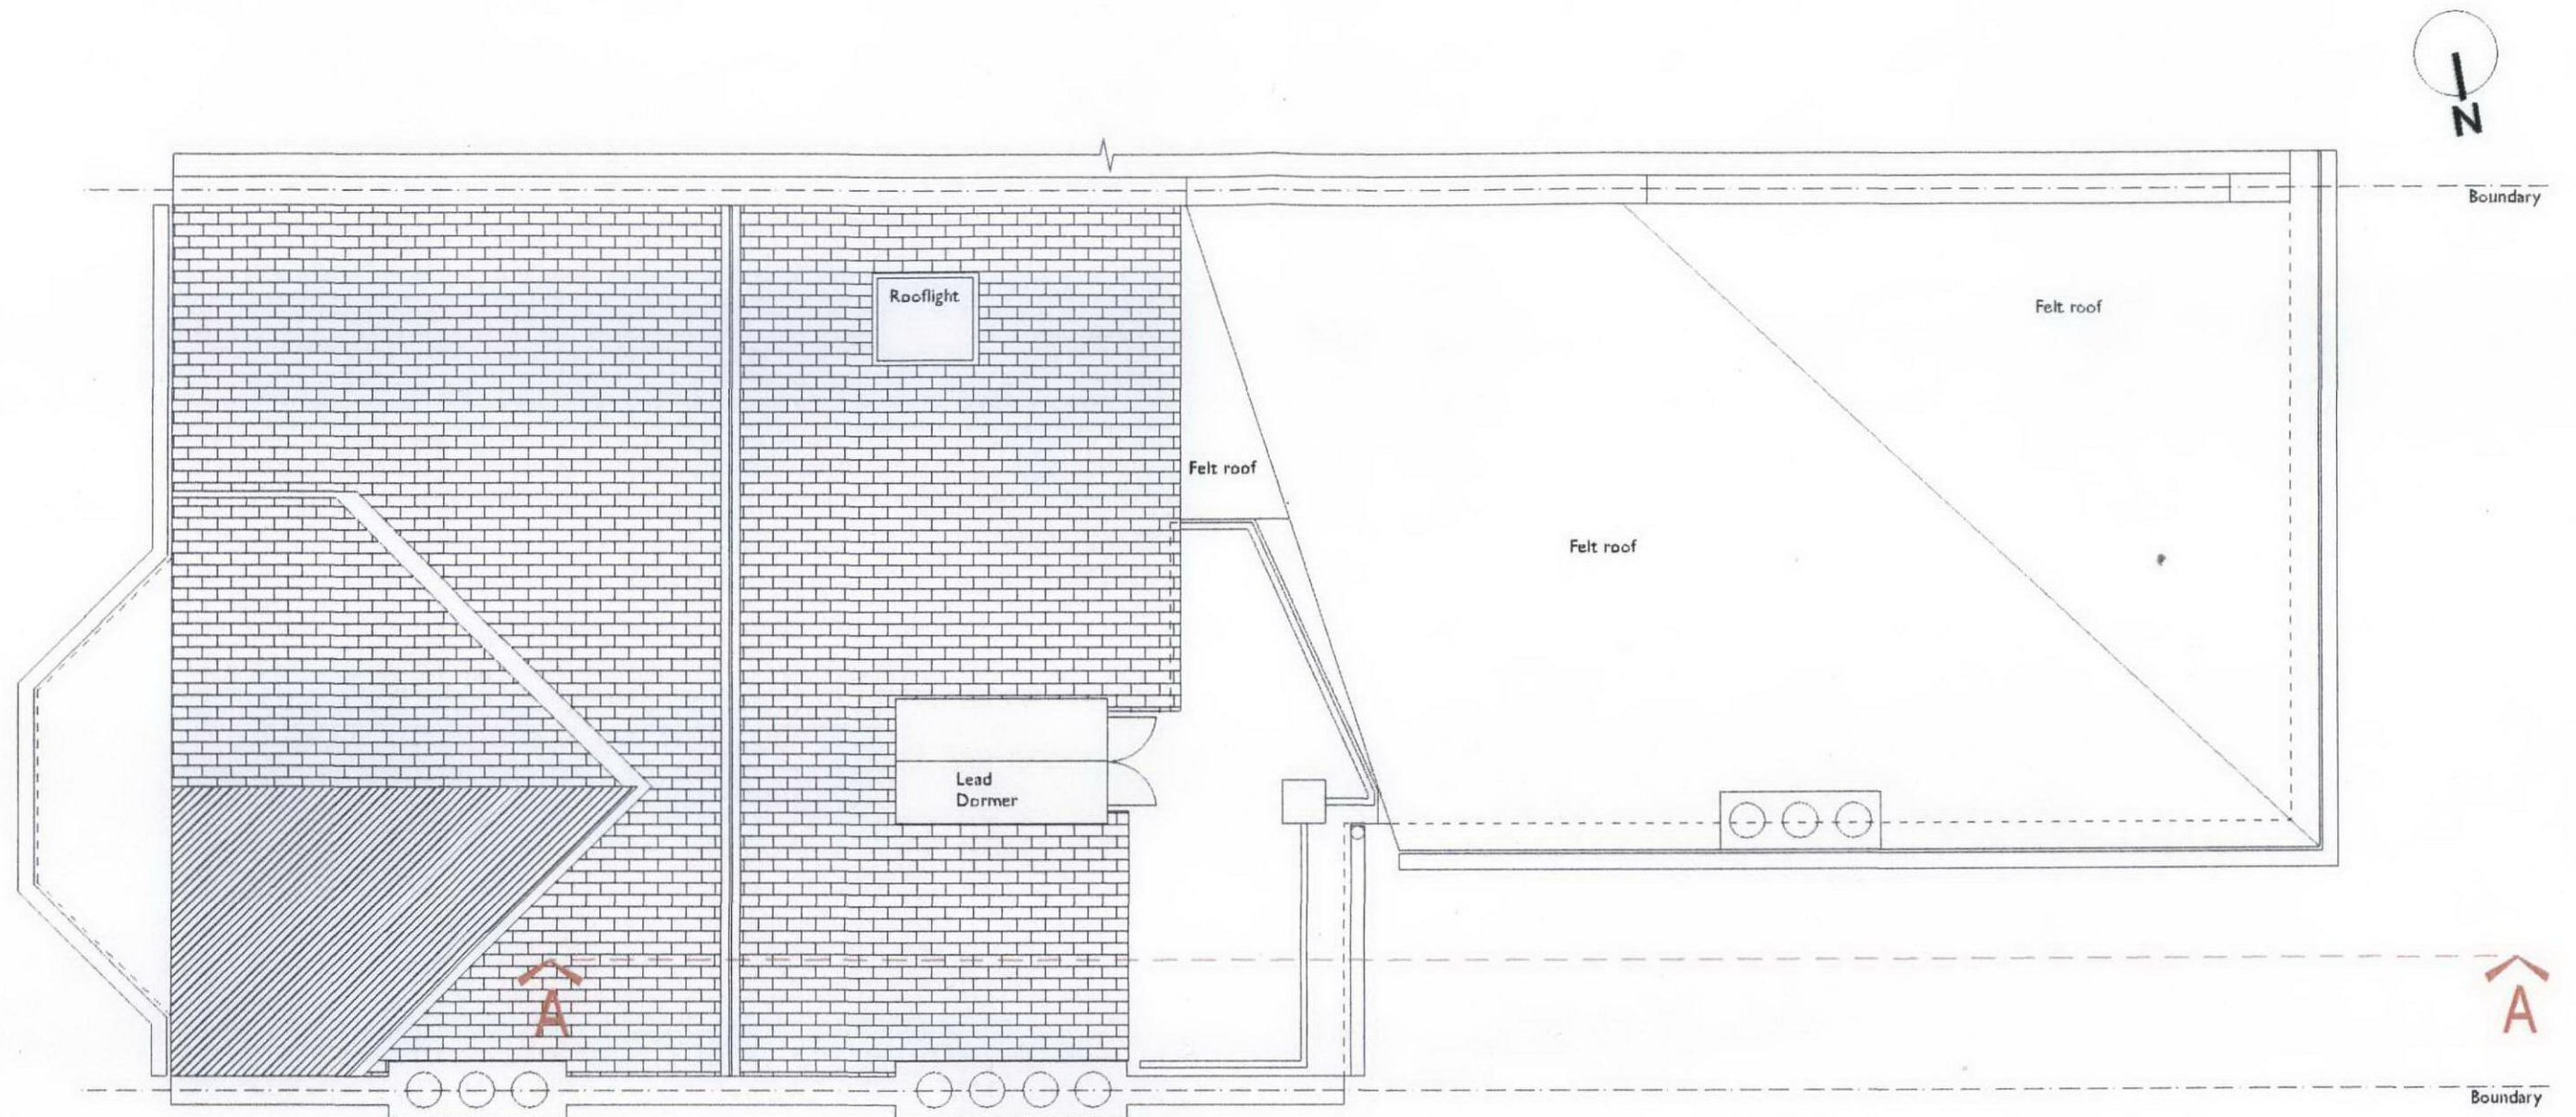

0 1 2 3 M

Unit 9, Shoreditch Town Hall
380 Old Street
London EC1V 9LT

tel: 020 7739 0399
mail@godsmarkarchitecture.com

No. 7 Bramshill Mansions
85 Dartmouth Park Hill
London NW5 1JG

Existing Roof Plan

Scale 1:50@A3 Date Oct. 2011

415DP - PA02

RECEIVED
18 JUL 2012