

ROOF LIGHT
EXTENDED

NEW DOOR TO
EXISTING OPENING


GLASS BALUSTRADING

BRICKWORK TO MATCH
EXISTING

Line of existing ground level at rear
of existing conservatory

C PROPOSED PART FRONT ELEVATION CC
SCALE 1:50 @ A1

NEW SASH WINDOWS TO EXISTING
OPENING - GLAZING BEAD SECTION
SIMILAR TO DETAIL RIGHT

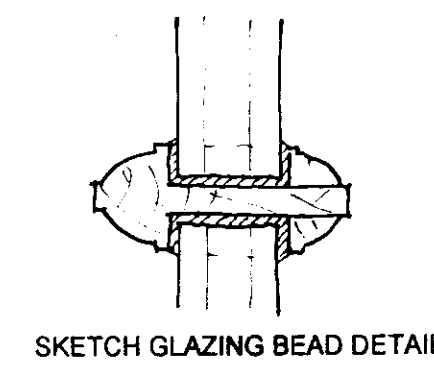

SKETCH GLAZING BEAD DETAIL

NEW GLAZED DOOR - SEE DETAIL
RIGHT FOR GLAZING BAR PROFILE


1.7m HIGH OBSCURE GLAZED PANEL

ROOFLIGHT
GLASS SET BACK A'PROX
100mm FROM WINDOW REVEAL

OPENING EXTENDED TO FLOOR
AND INFILLED WITH JOINERY ITEM
SEE SKETCH DETAIL (Drg A-03)

GARDEN ROOM

GARDEN ROOM

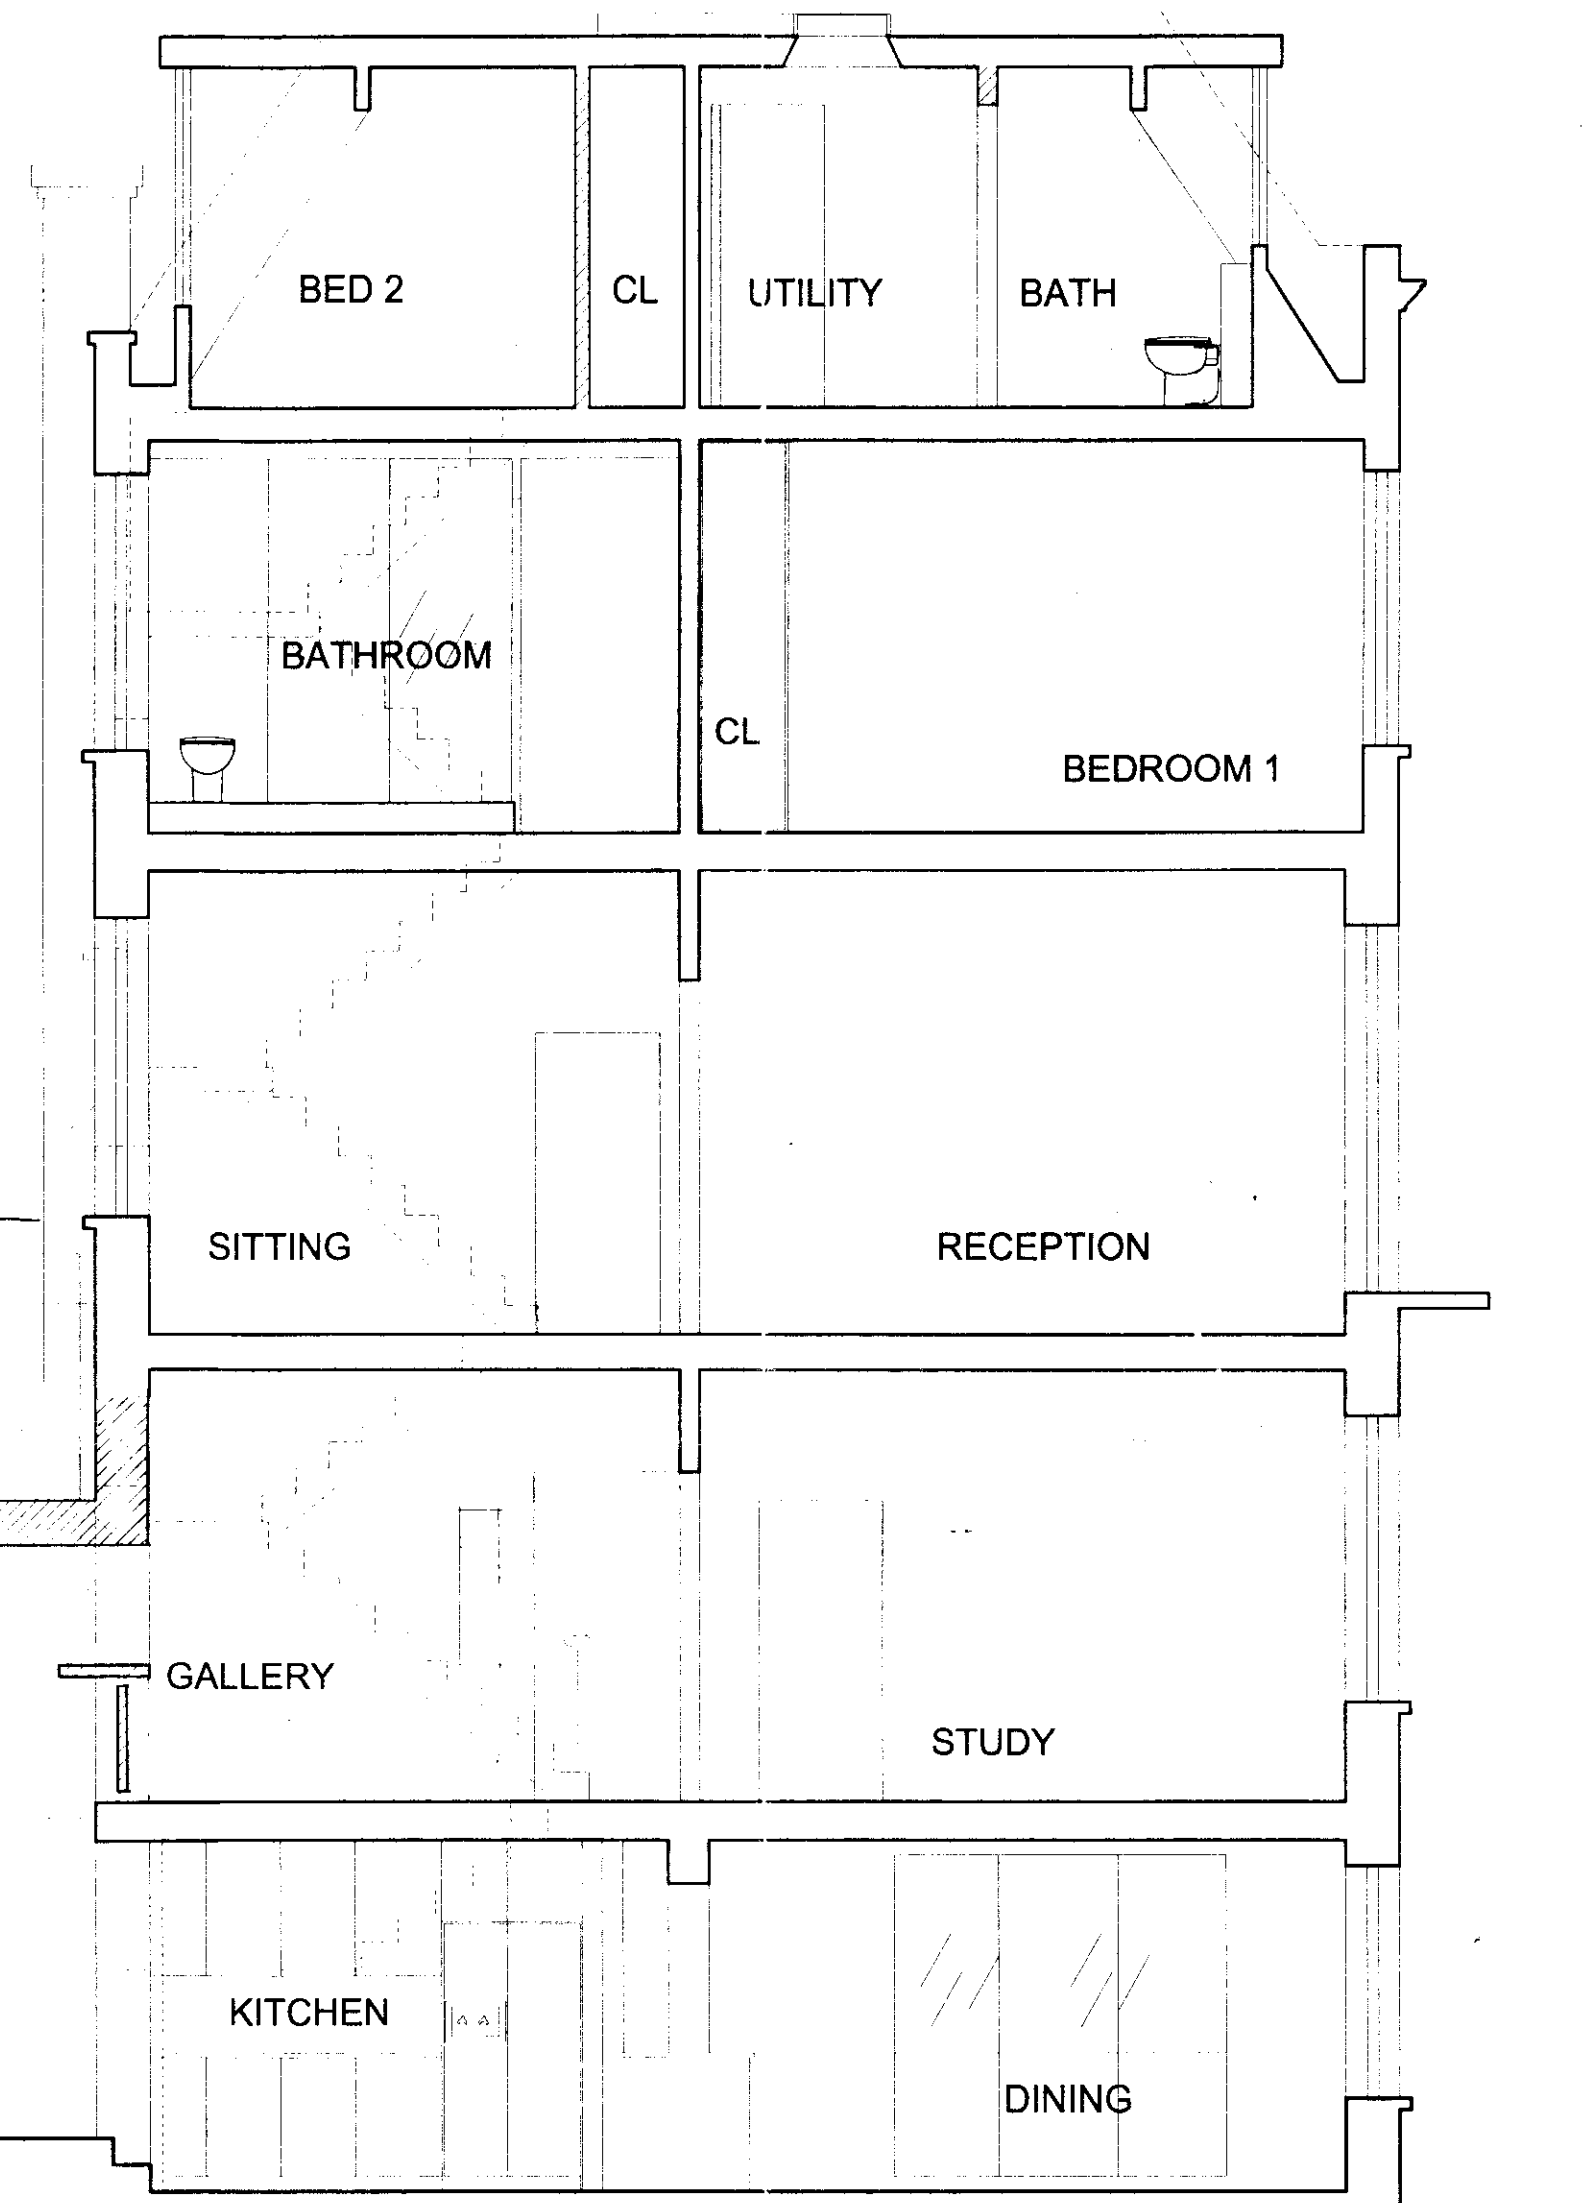

A PROPOSED SECTION AA
SCALE 1:50 @ A1

1 PROPOSED REAR ELEVATION
SCALE 1:50 @ A1

B PROPOSED PART SECTION BB
SCALE 1:50 @ A1

Revisions

A 24.1.00 Various amendments / details
pursuant to meetings with LA officers