


rear elevation

1 EXISTING REAR ELEVATION
SCALE 1:50 @ A1

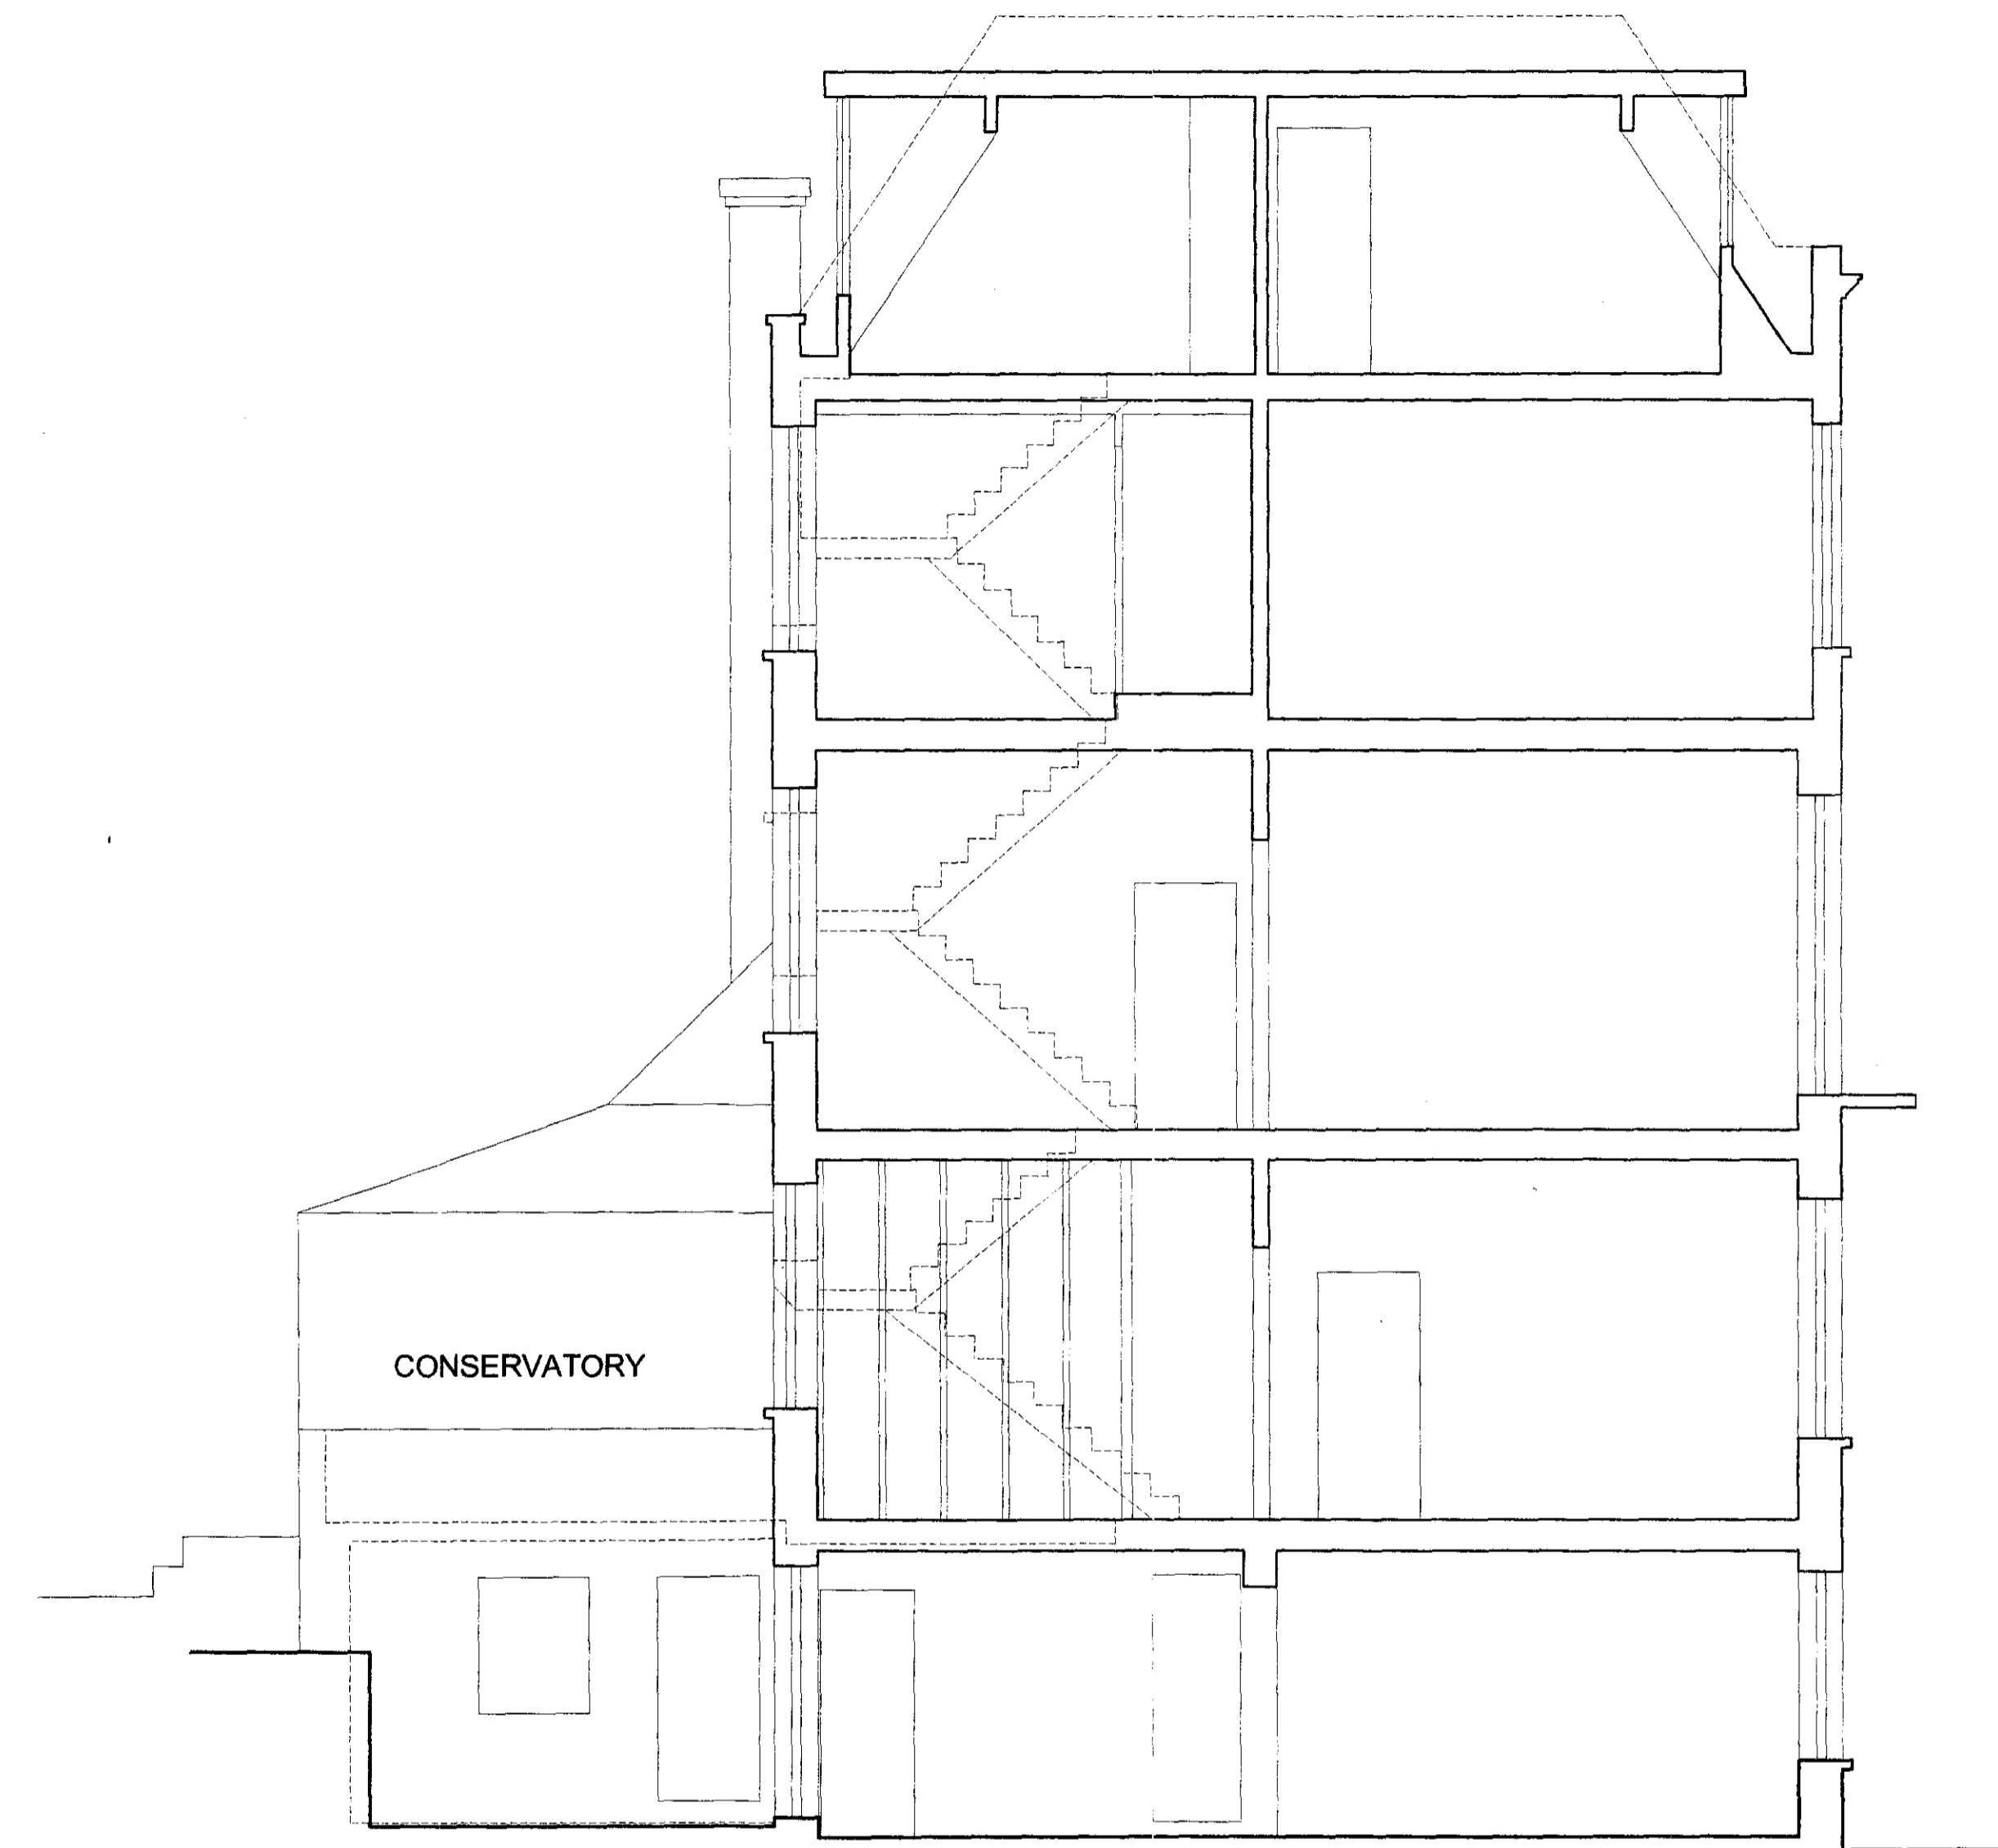

section

A EXISTING SECTION AA
SCALE 1:50 @ A1

L9900892 R
P9900891 R