



**1** PROPOSED REAR ELEVATION  
SCALE 1:50 @ A1

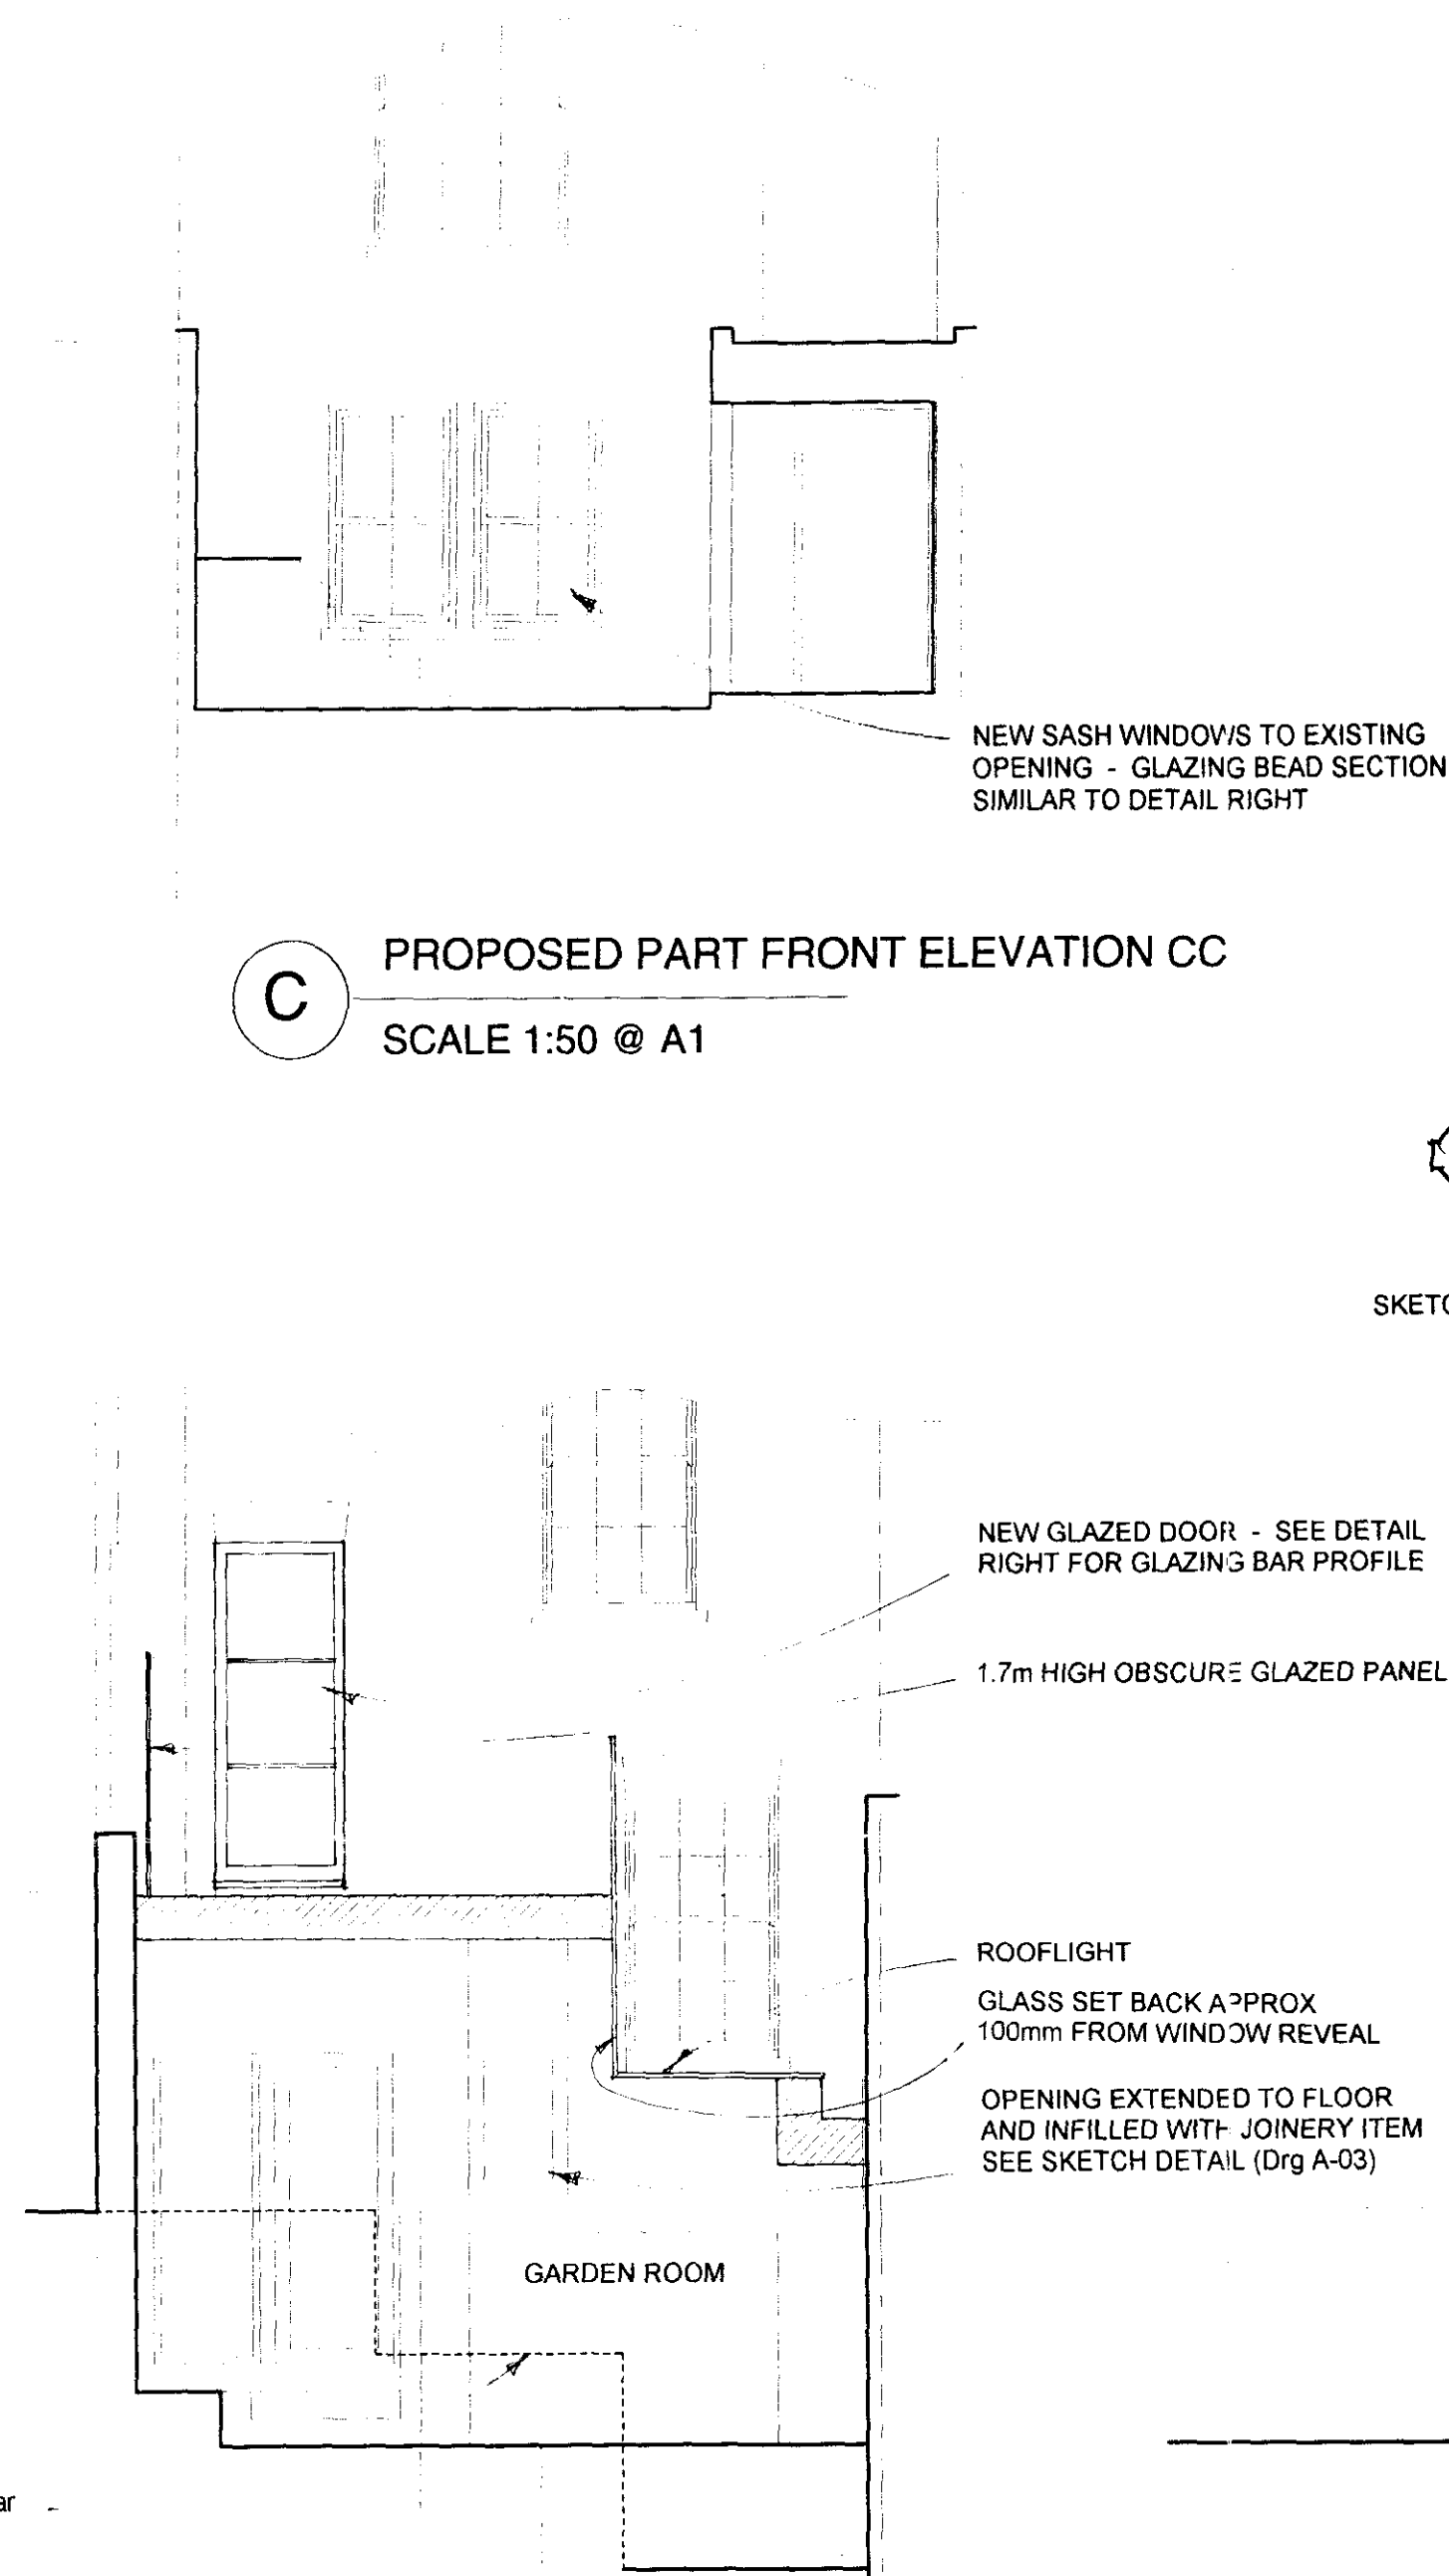

**C** PROPOSED PART FRONT ELEVATION CC  
SCALE 1:50 @ A1

**B** PROPOSED PART SECTION BB  
SCALE 1:50 @ A1

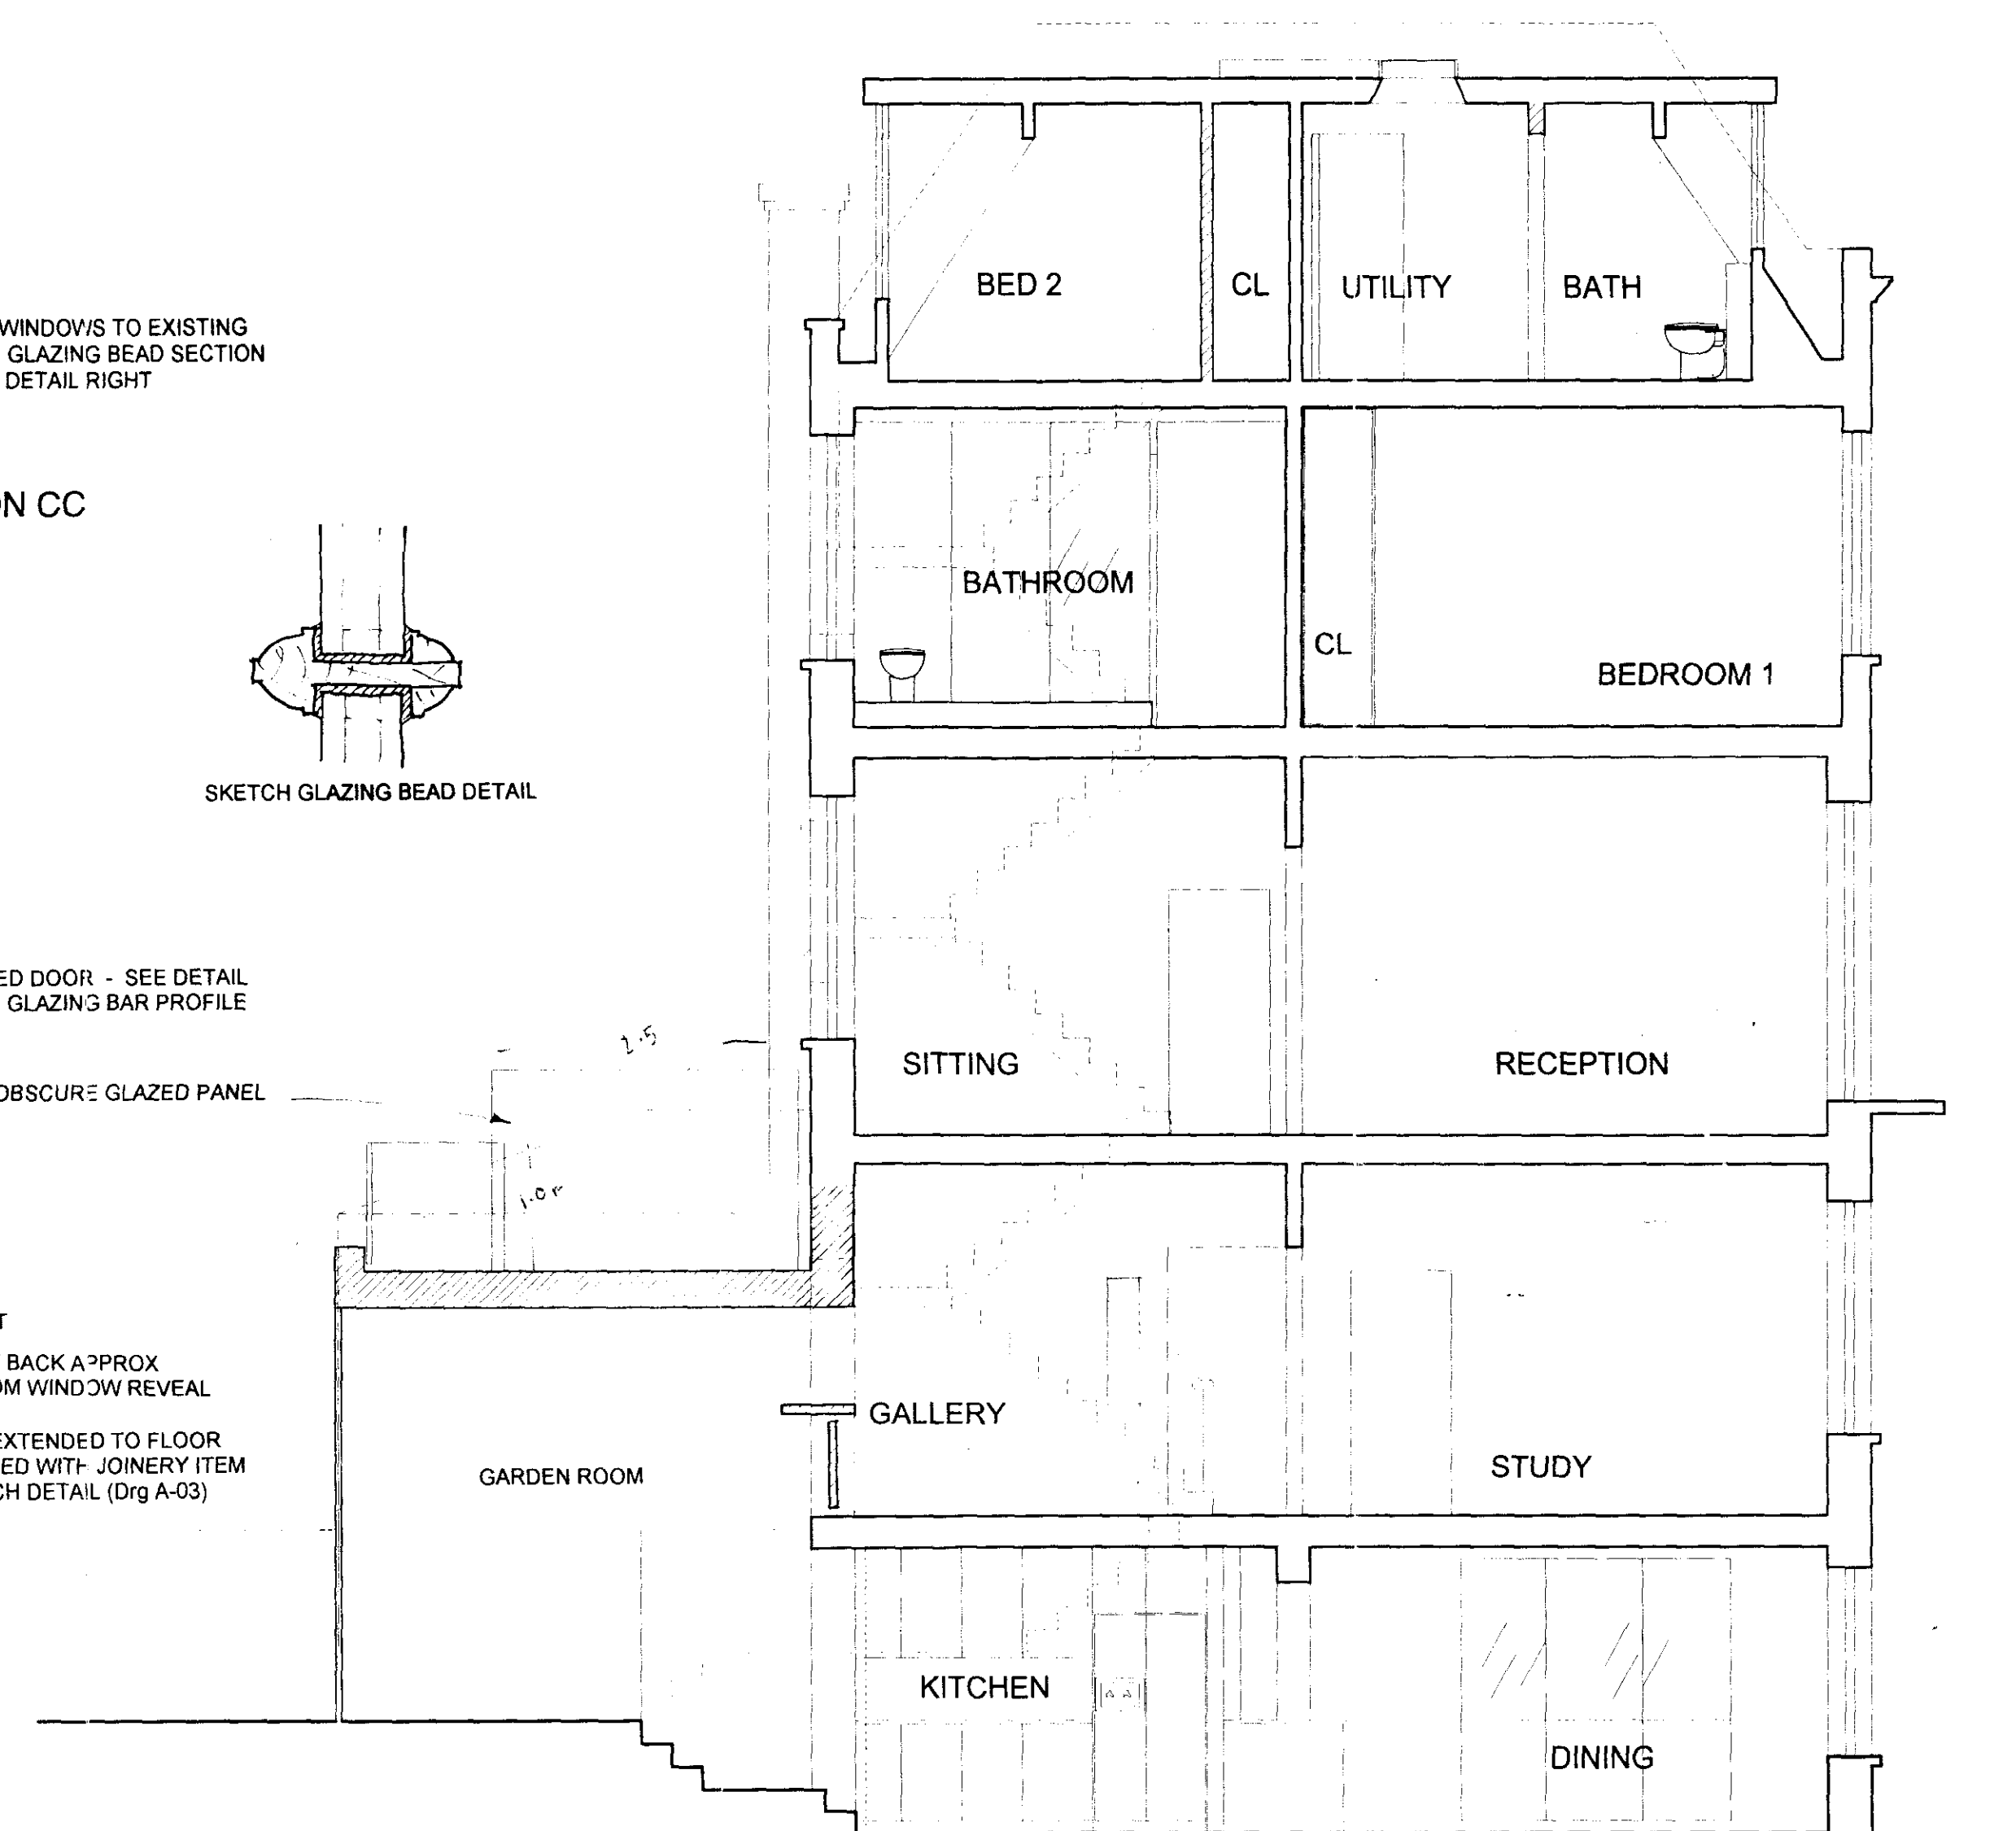

**A** PROPOSED SECTION AA  
SCALE 1:50 @ A1

**Revisions**

A 24.1.00 Various amendments /details pursuant to meetings with LA officers