


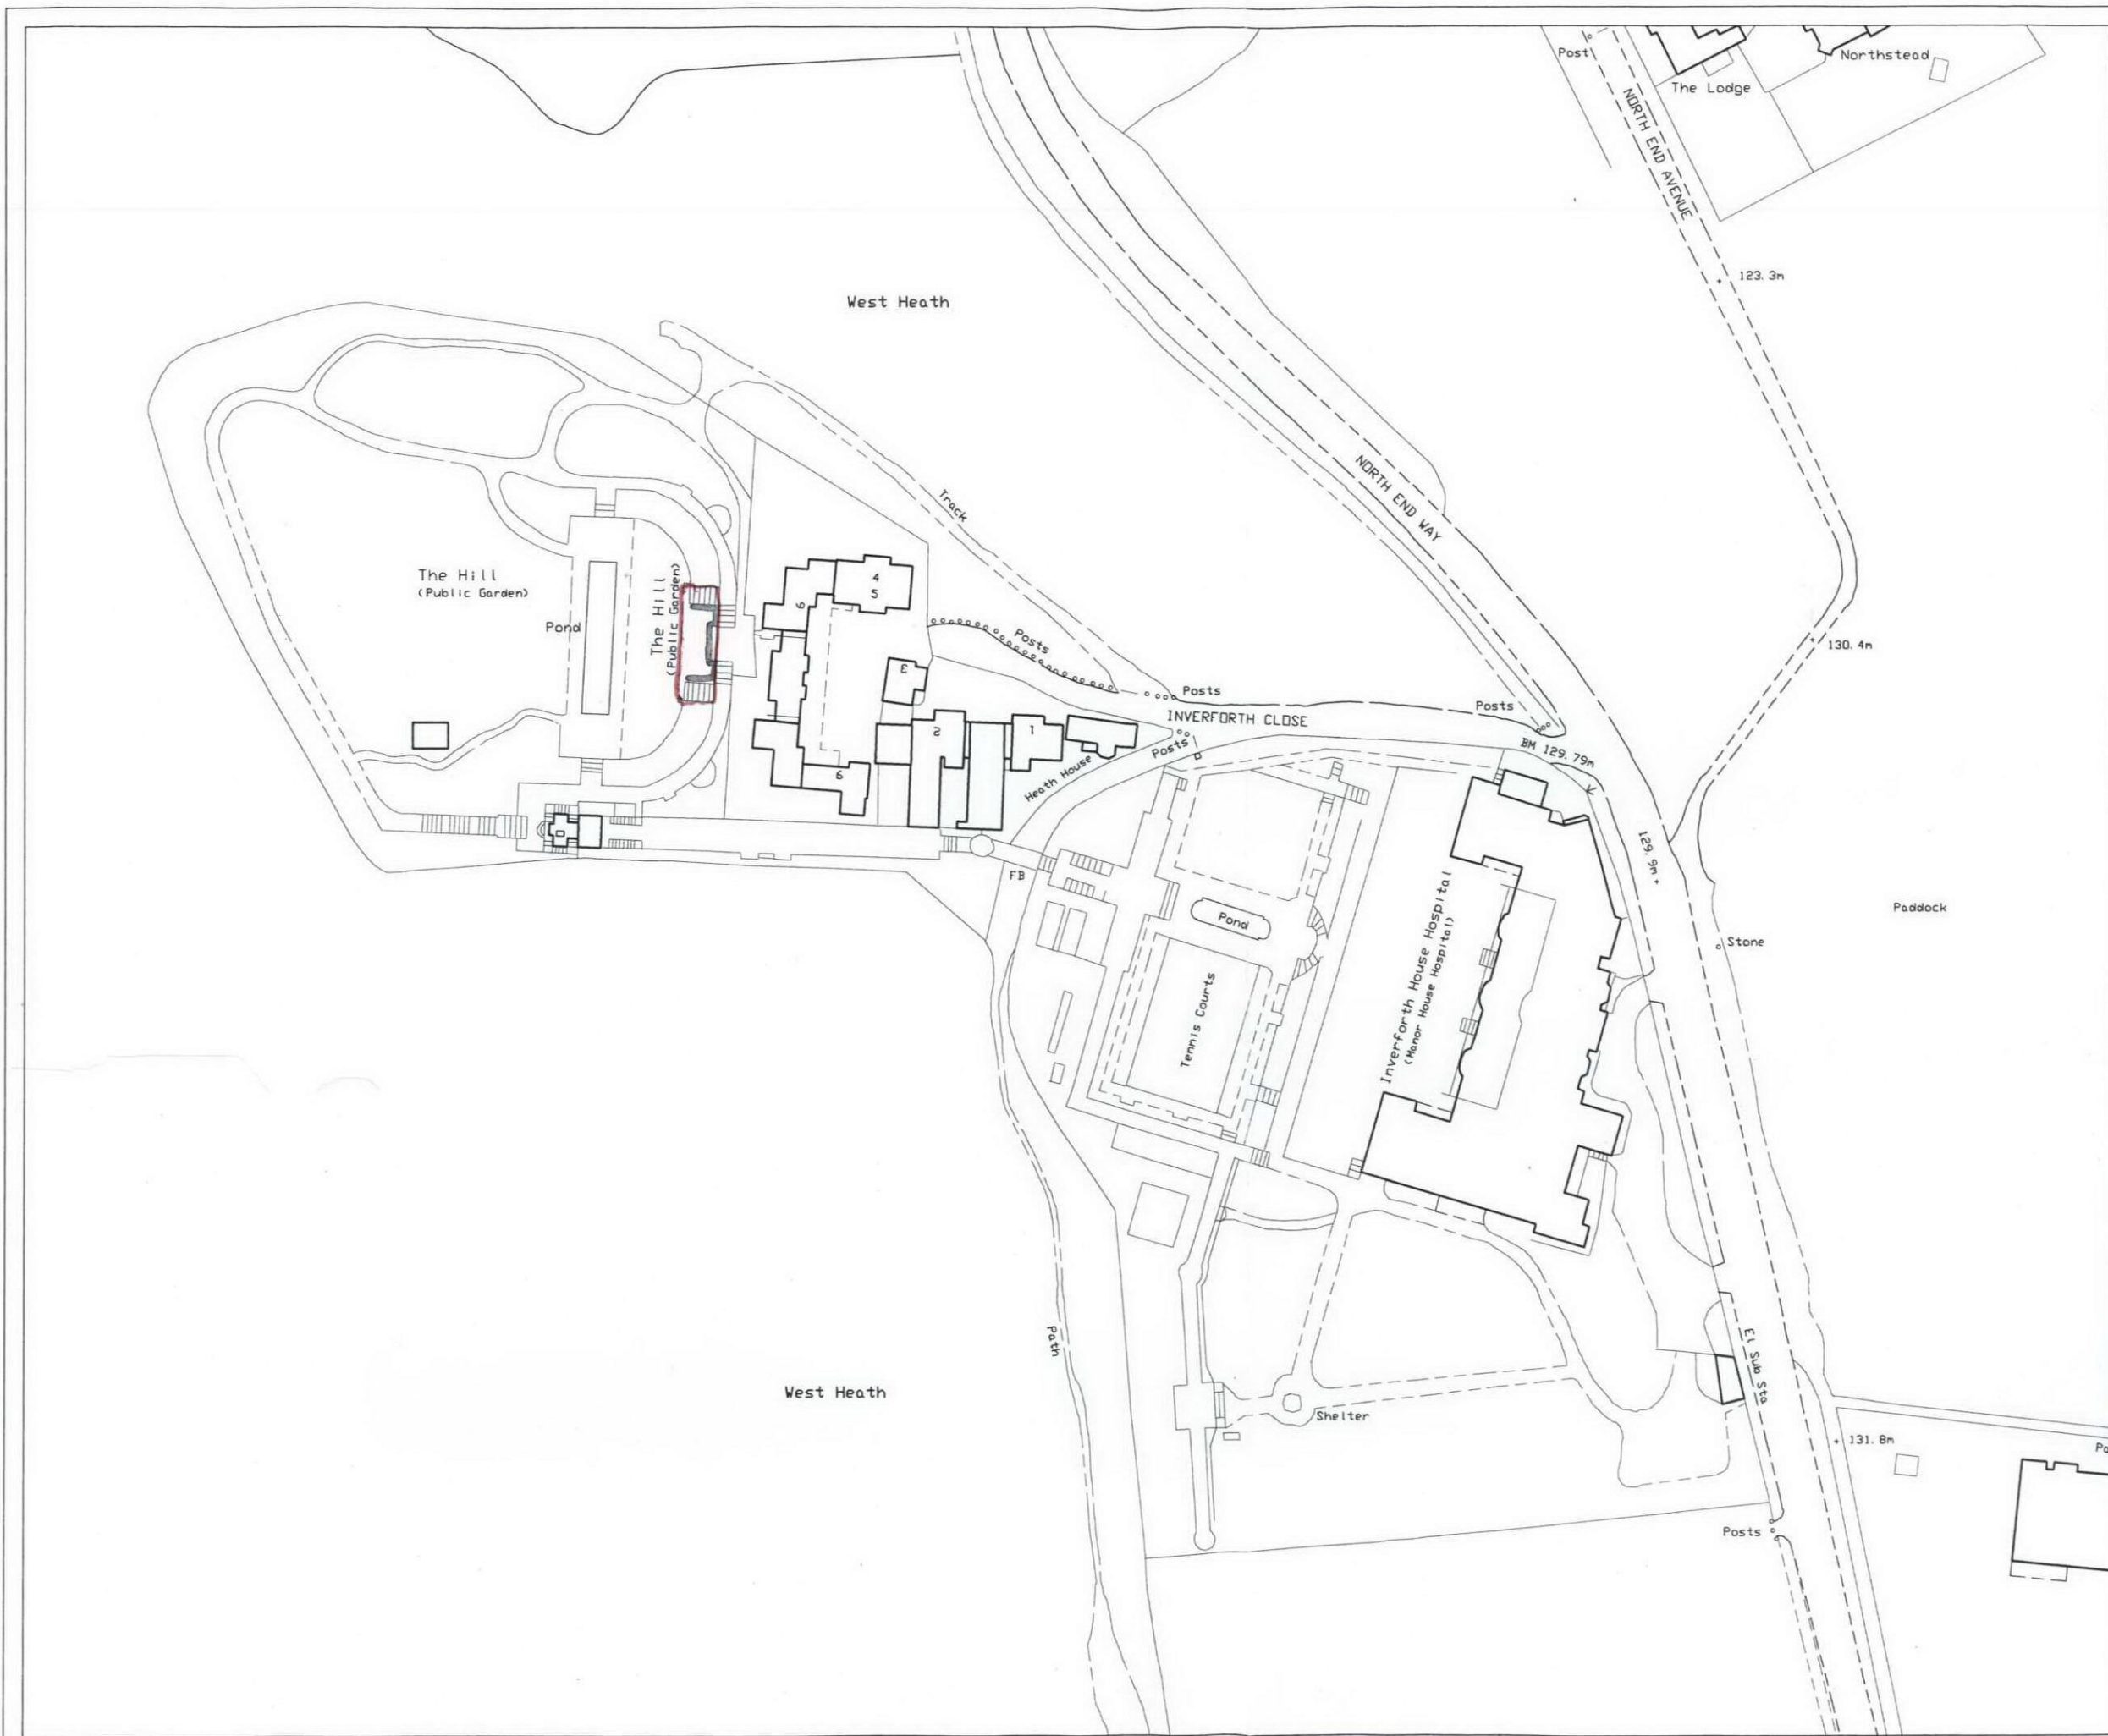

Notes
Do not scale. All dimensions to be checked on site.
Errors to be reported to supervising officer.

Rev	Drawn	Date



CITY OF LONDON
CITY SURVEYOR'S DEPARTMENT
P.G. Bennett, MA (Cantab) FRICS
City Surveyor
PO BOX 270, GUILDHALL, LONDON, EC2P 2EJ
Tel : 020 7606 3030 Fax : 020 7332 1963

Project :
**HAMPSTEAD HEATH
GOLDERS HILL PARK
HILL GARDEN AREA**

Drawing :
**THE SHELTER
SITE PLAN**

Scale at A3 : 1:1250	Drawn by : S.B.
Des : R.J.	App :
Date : AUG 09	Pro code UPRN
Drawing No: C179R003 / LOC / A3-01	
Revision	