




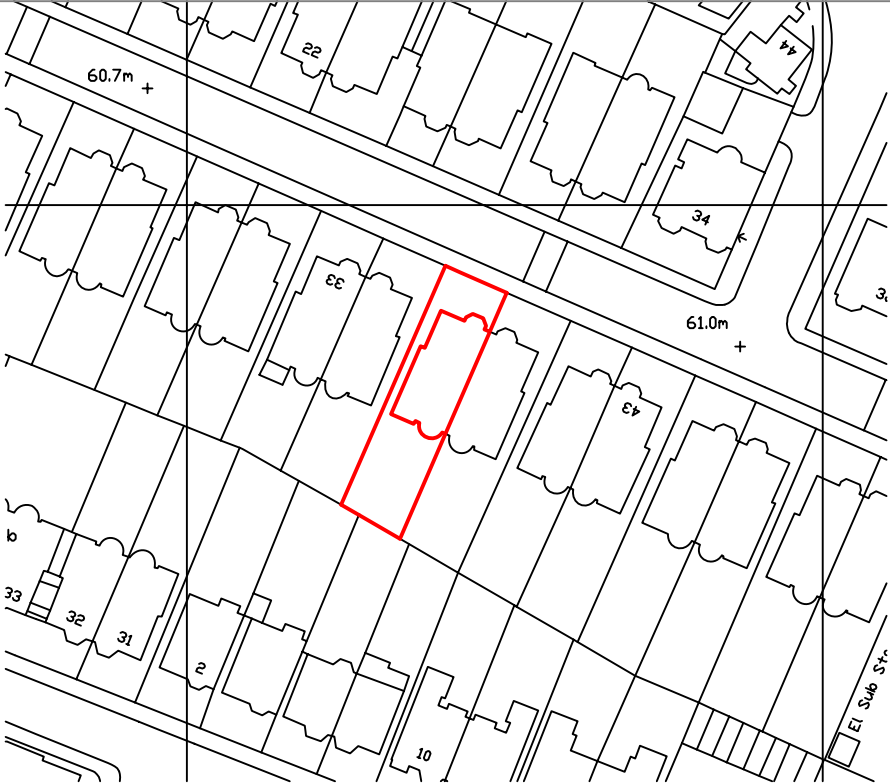

Location Plan
Scale 1:1250

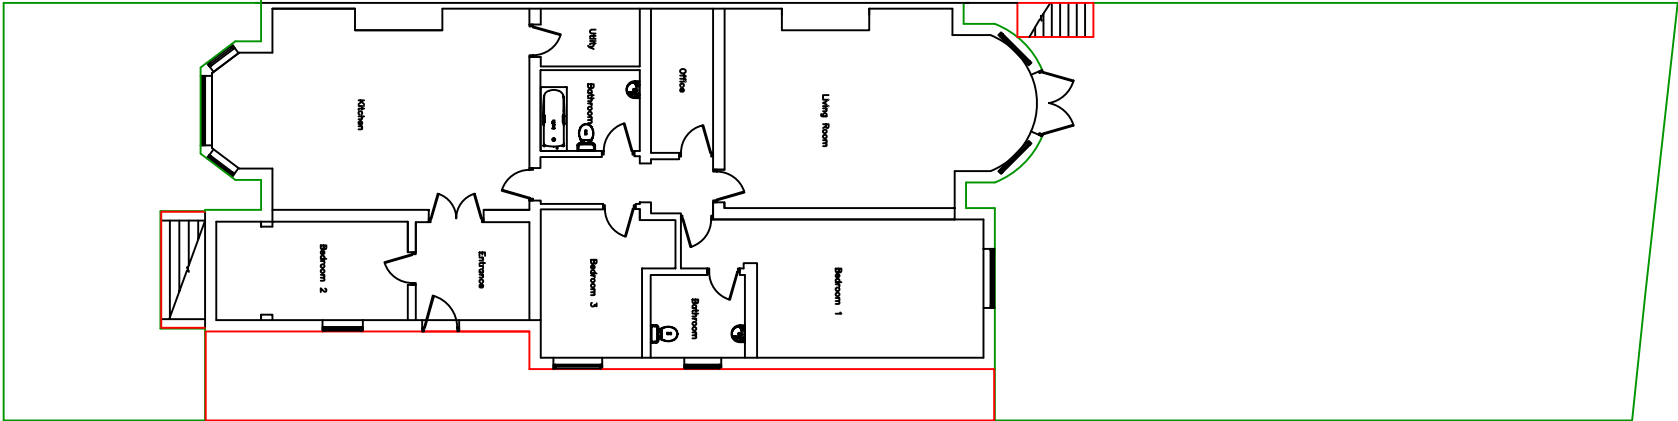

Site Plan
Scale 1:200

 

cmcsurveyors

155 Clitherow Avenue, London W7 2BU
tel: 07762 749748
fax: 020 8567 8911
email: info@cmcsurveyors.com

Project
Lower Ground Floor
37 Belsize Park Gardens
London
NW3 4JJ

Title
Existing Site Plan

Scale 1:200 & 1:1250	Cad Ref. 0228
-------------------------	------------------

Date May 2012

Drawn PMcC	Checked
---------------	------------------

Drwg. No 0227/01	Rev. ...
---------------------	-------------