



These plans and specifications prepared by Brian O'Reilly Architects as instruments of professional service shall remain the property of Brian O'Reilly Architects. These plans may not be copied or reused without the express written consent of Brian O'Reilly Architects. The use of these plans for construction is permitted only when specifically released for construction reference by a dated published signature. These plans are project and site specific and shall only be used for their intended purpose. Resale or reuse is prohibited without written consent of Brian O'Reilly Architects. All dimensions shown are indicative and must be double checked on site by the contractor and must be double checked and reported to Brian O'Reilly Architects. DO NOT SCALE FROM THE DRAWING

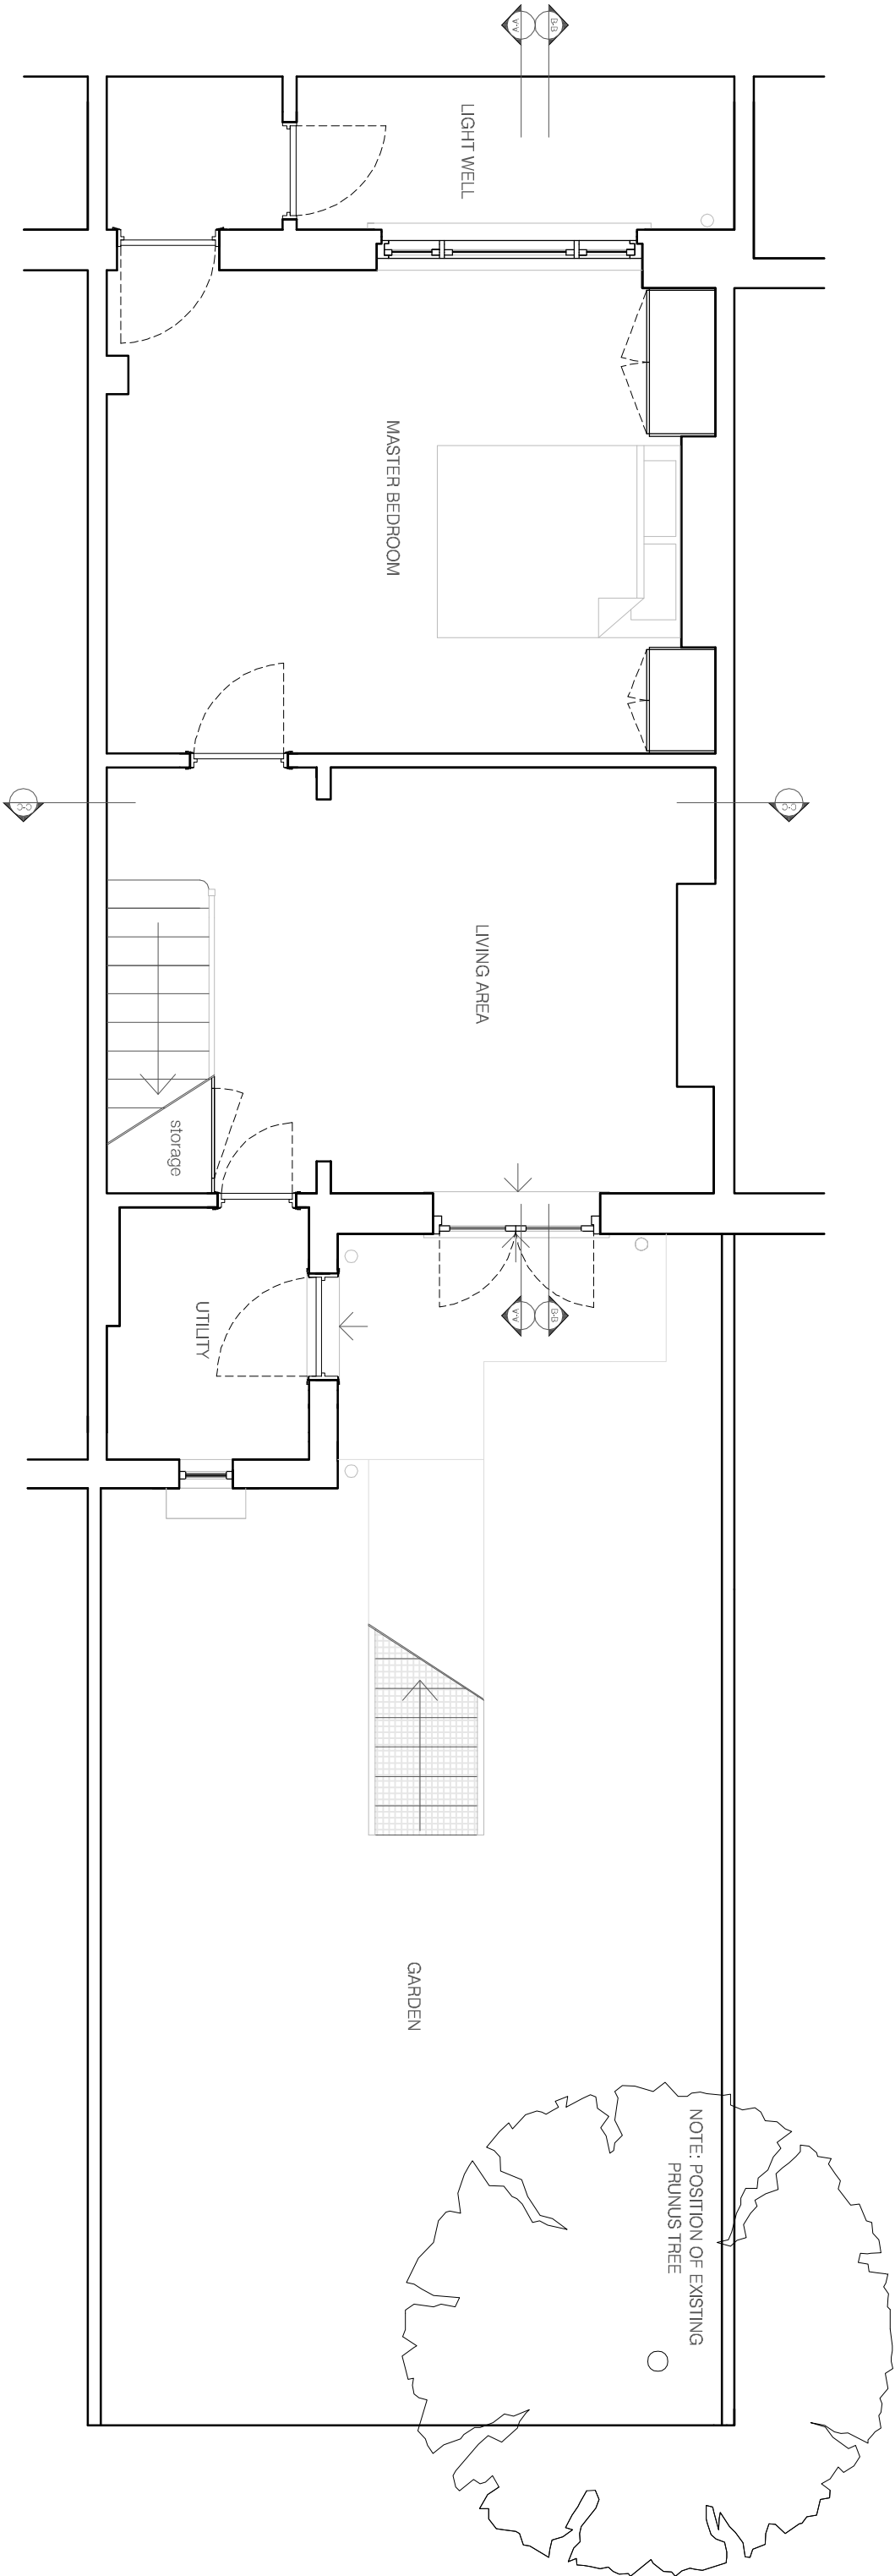


01 PROPOSED LOWER GROUND FLOOR
327 SCALE 1:50




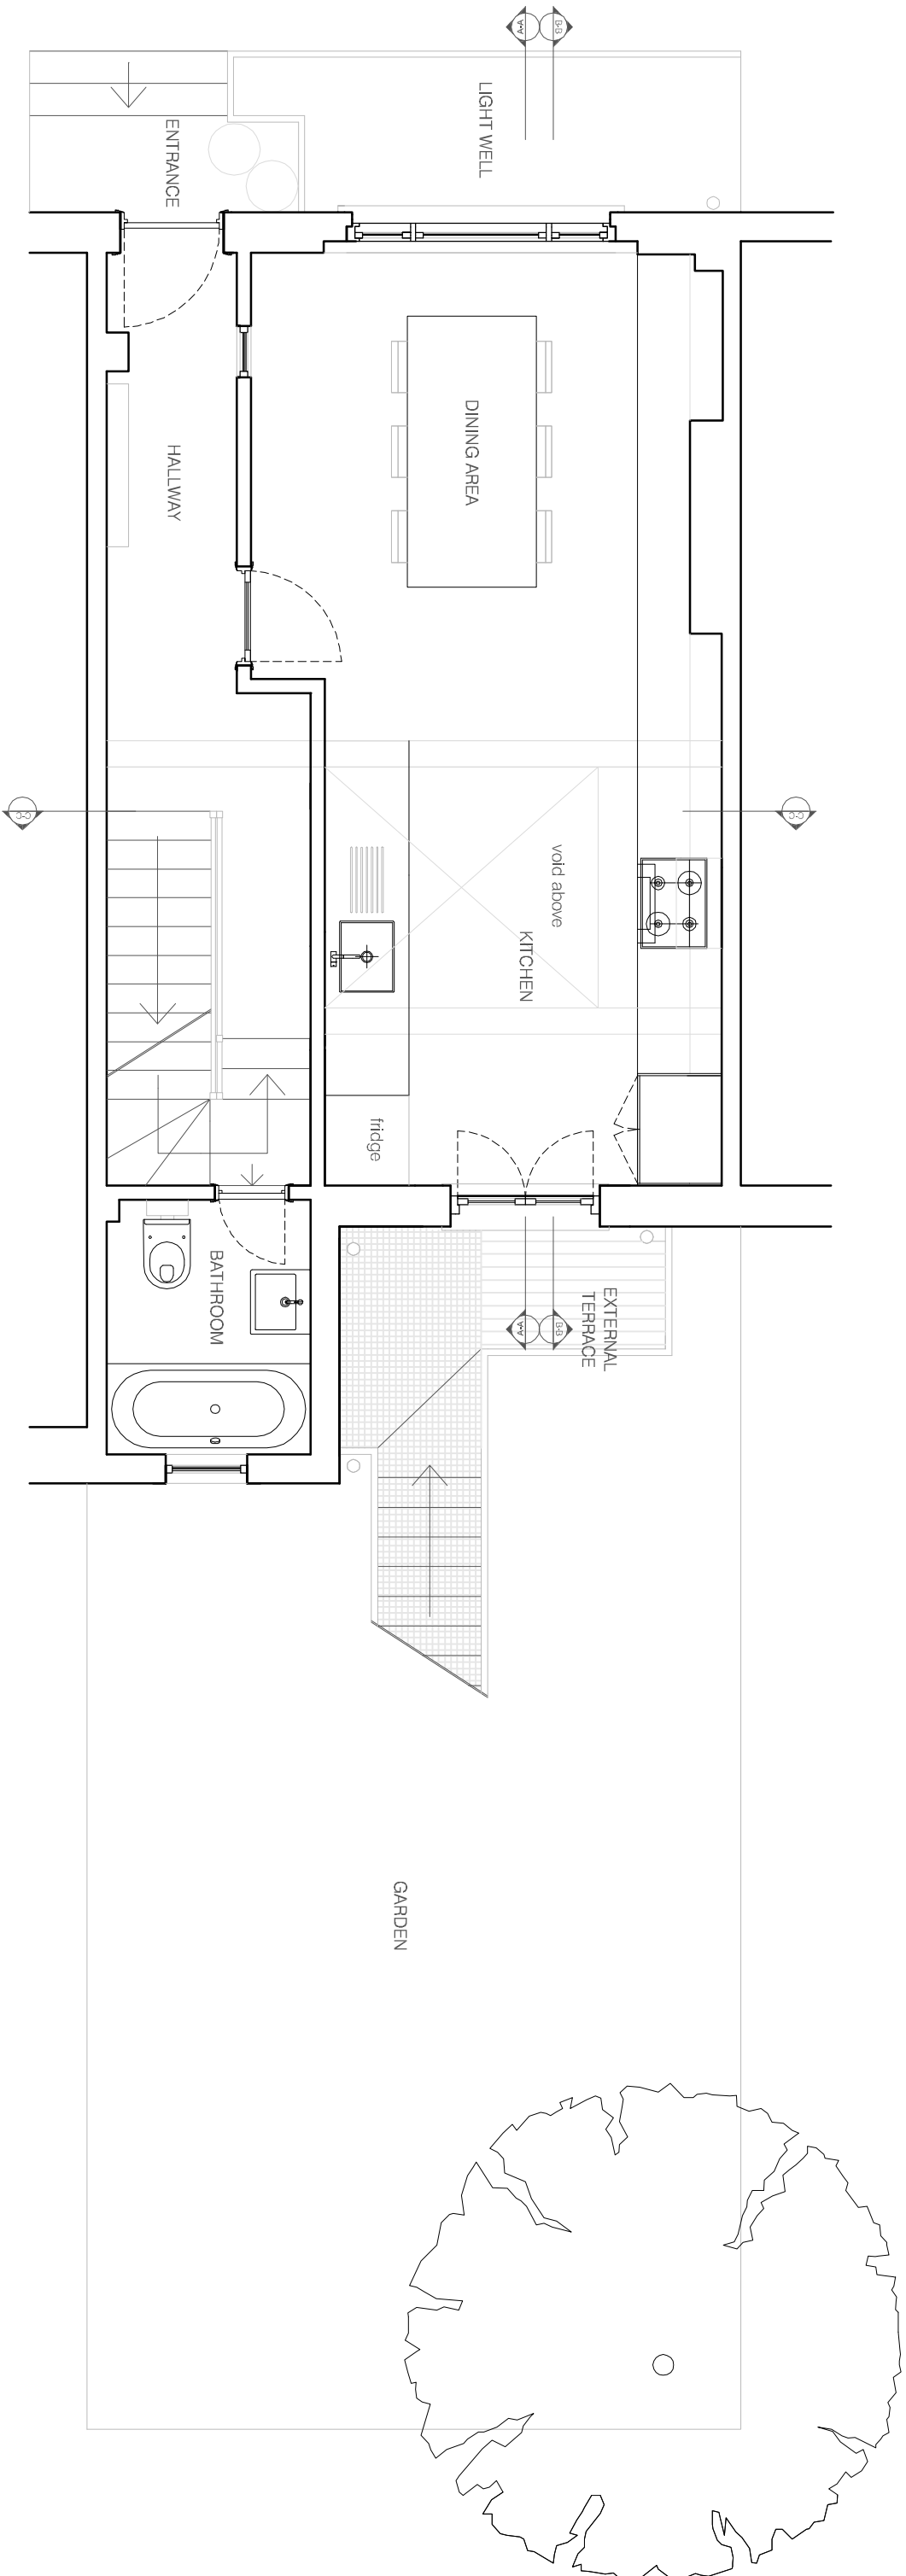


01 PROPOSED GROUND FLOOR
327 SCALE 1:50

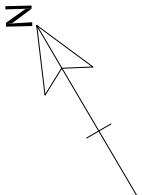

These plans and specifications prepared by Brian O'Reilly Architects as instruments of professional service shall remain the property of Brian O'Reilly Architects. These plans may not be copied or reused without the express written consent of Brian O'Reilly Architects. The use of these plans for construction is permitted only when specifically released for construction reference by a dated published signature. These plans are project and site specific and shall only be used for their intended purpose. Resale or reuse is prohibited without written consent of Brian O'Reilly Architects. All dimensions shown are indicative and must be double checked on site by the contractor. Any discrepancies must be reported to Brian O'Reilly Architects. DO NOT SCALE FROM THE DRAWING

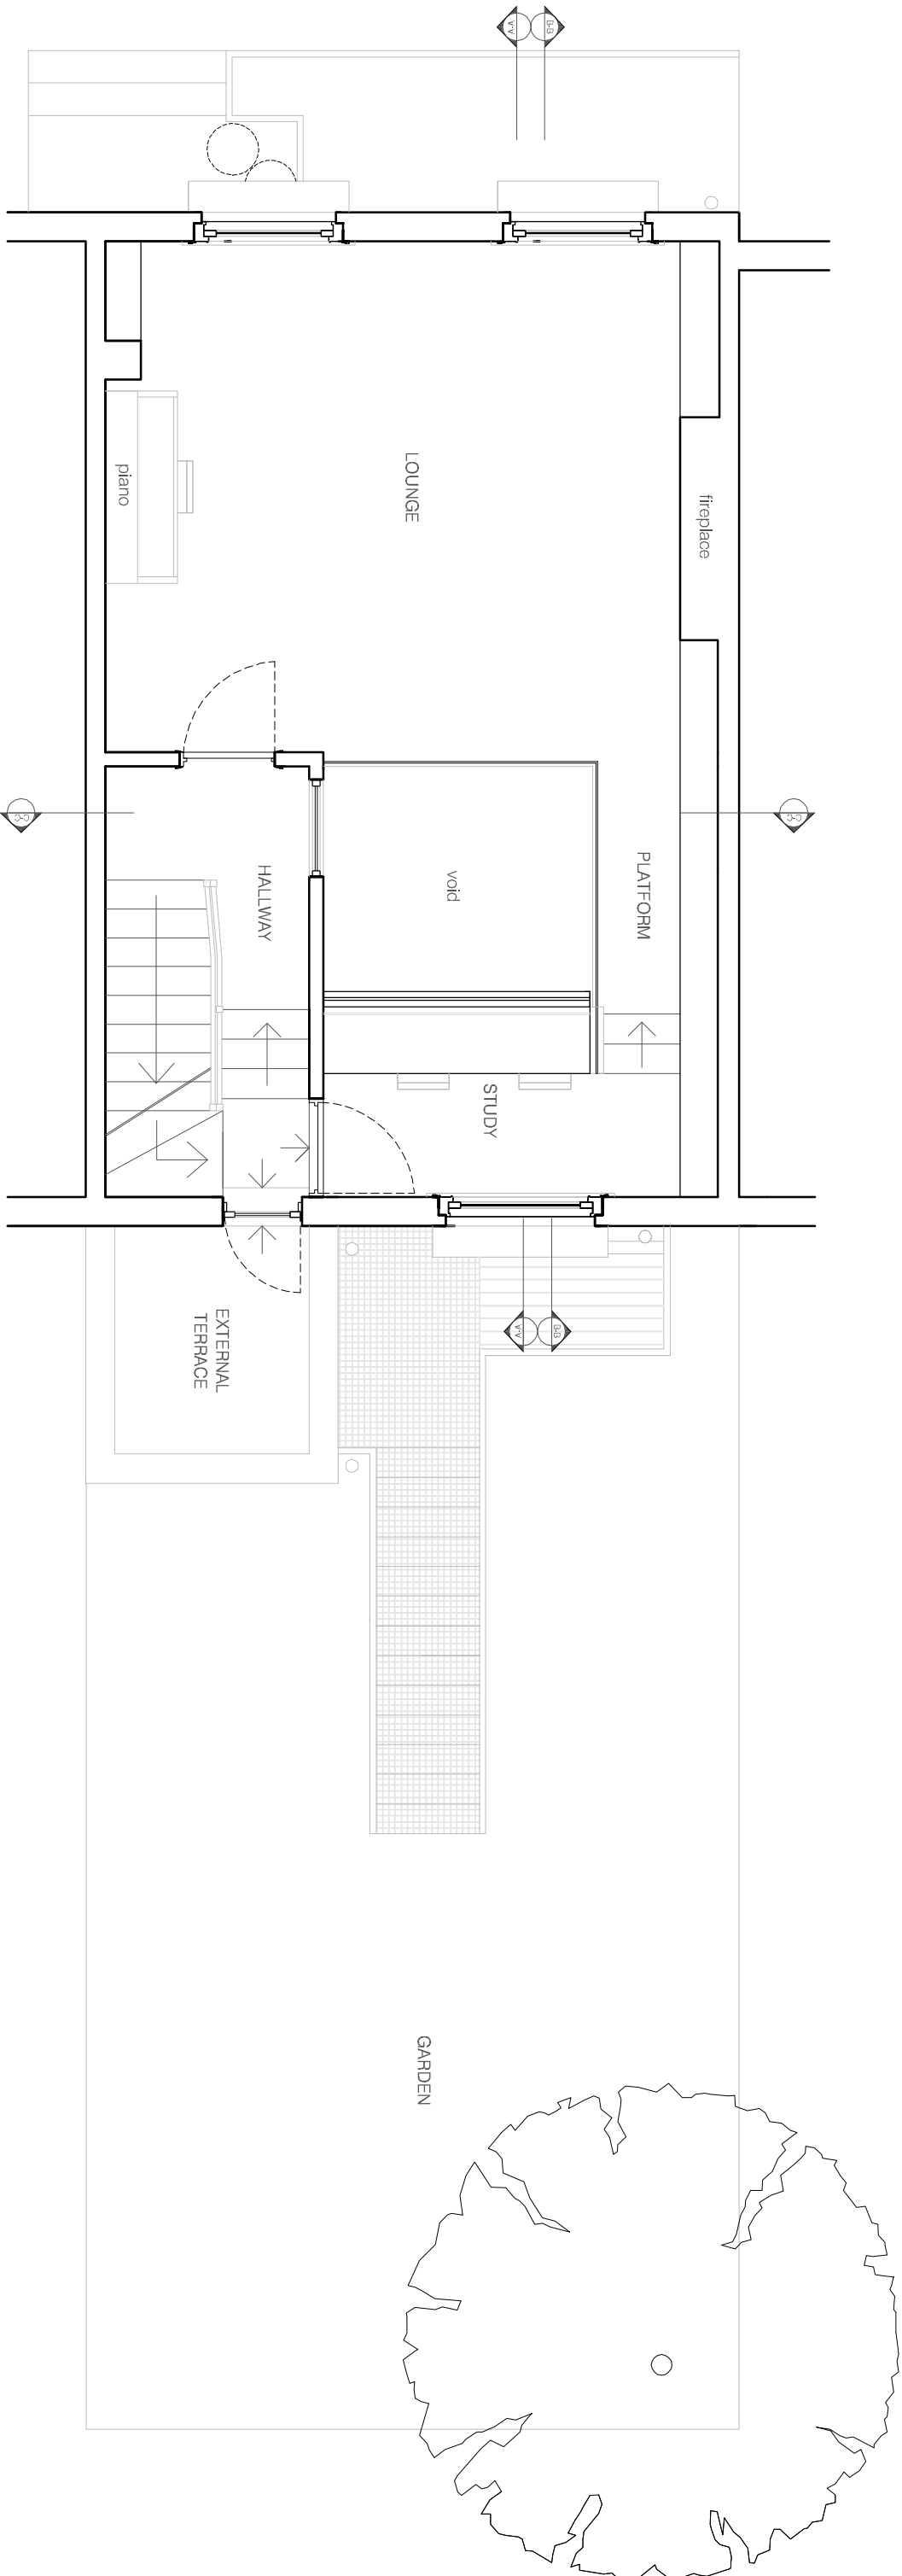

01 PROPOSED FIRST FLOOR
327 SCALE 1:50

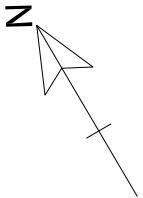


These plans and specifications prepared by Brian O'Reilly Architects as instruments of professional service shall remain the property of Brian O'Reilly Architects.

These plans may not be copied or reused without the express written consent of Brian O'Reilly Architects. The use of these plans for construction is permitted only when specifically released for construction reference by a dated published signature.

These plans are project and site specific and shall only be used for their intended purpose. Resale or reuse is permitted by written consent of Brian O'Reilly Architects.

All dimensions shown are indicative and must be double checked on site by the contractor. Any discrepancies shall must be reported to Brian O'Reilly Architects.

DO NOT SCALE FROM THE DRAWING

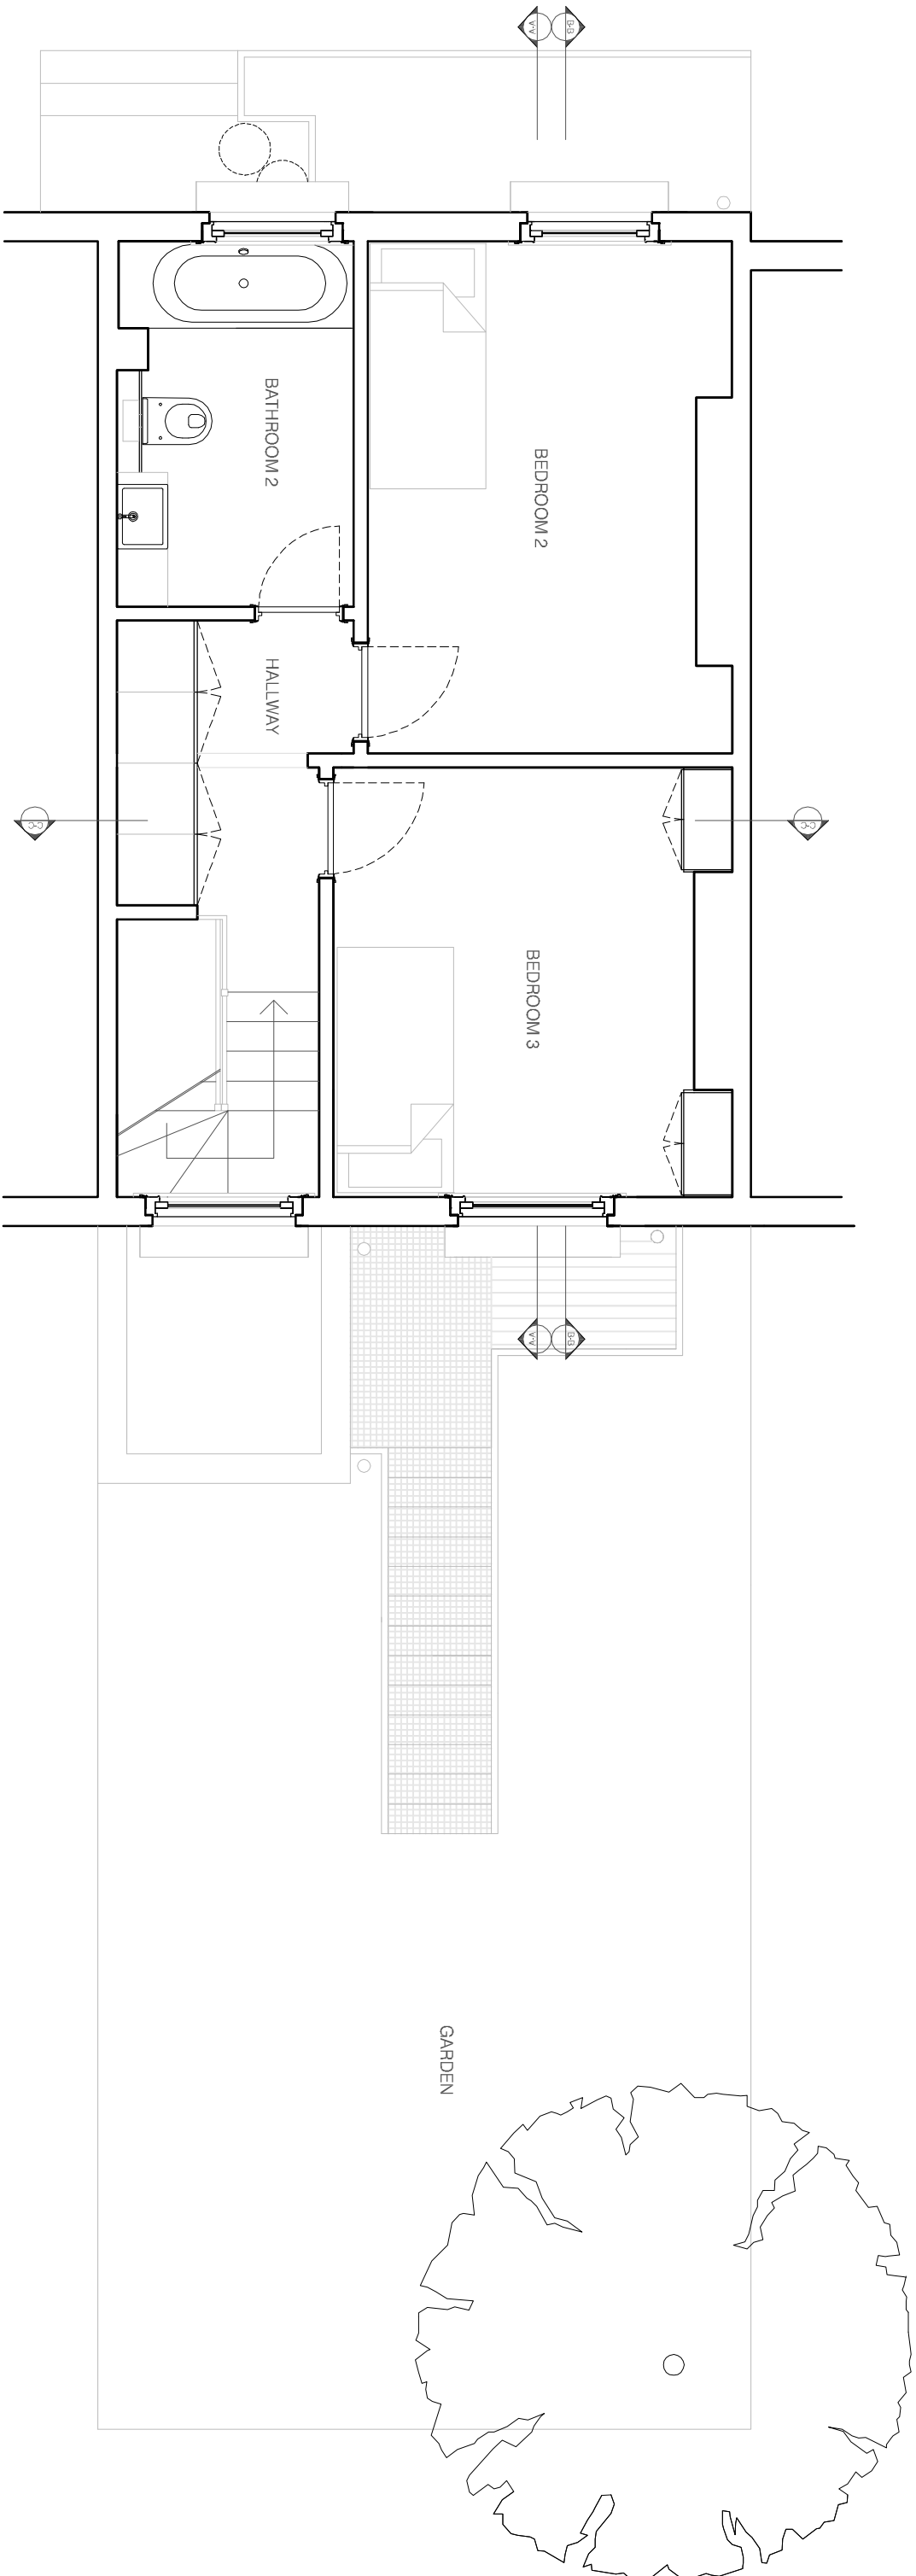

01 PROPOSED SECOND FLOOR
327 SCALE 1:50



Rev A: 11.08.2012 - rear window, door and access door amended

project
17 DORTON STREET

drawing
PROPOSED SECOND FLOOR
PLAN

number
327-104-P


date
11.08.2012

scale
1:50@A3

author
A

BRIAN O'REILLY ARCHITECTS
The Studio, 31 Oak Road LONDON NW11 7EA
Tel: +44 (0)20 7267 0300
www.brianoreillyarchitects.com
mail@brianoreillyarchitects.com

These plans and specifications prepared by Brian O'Reilly Architects as instruments of professional service shall remain the property of Brian O'Reilly Architects. These plans may not be copied or reused without the express written consent of Brian O'Reilly Architects. The use of these plans for construction is permitted only when specifically released for construction reference by a dated published digital file. These plans are project and site specific and shall only be used for their intended purpose. Resale or reuse is prohibited without written consent of Brian O'Reilly Architects. All dimensions shown are indicative and must be double checked on site by the contractor. Any discrepancies shall must be reported to Brian O'Reilly Architects. DO NOT SCALE FROM THE DRAWING

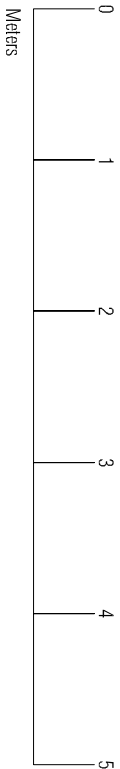



These plans and specifications prepared by Brian O'Reilly Architects as instruments of professional service shall remain the property of Brian O'Reilly Architects.

These plans may not be copied or reused without the express written consent of Brian O'Reilly Architects. The use of these plans for construction is permitted only when specifically released for construction reference by a dated published signature.

These plans are project and site specific and shall only be used for their intended purpose. Resale or reuse is permitted by written consent of Brian O'Reilly Architects.

All dimensions shown are indicative and must be double checked on site by the contractor. Any inaccuracies shall must be reported to Brian O'Reilly Architects.

DO NOT SCALE FROM THE DRAWING

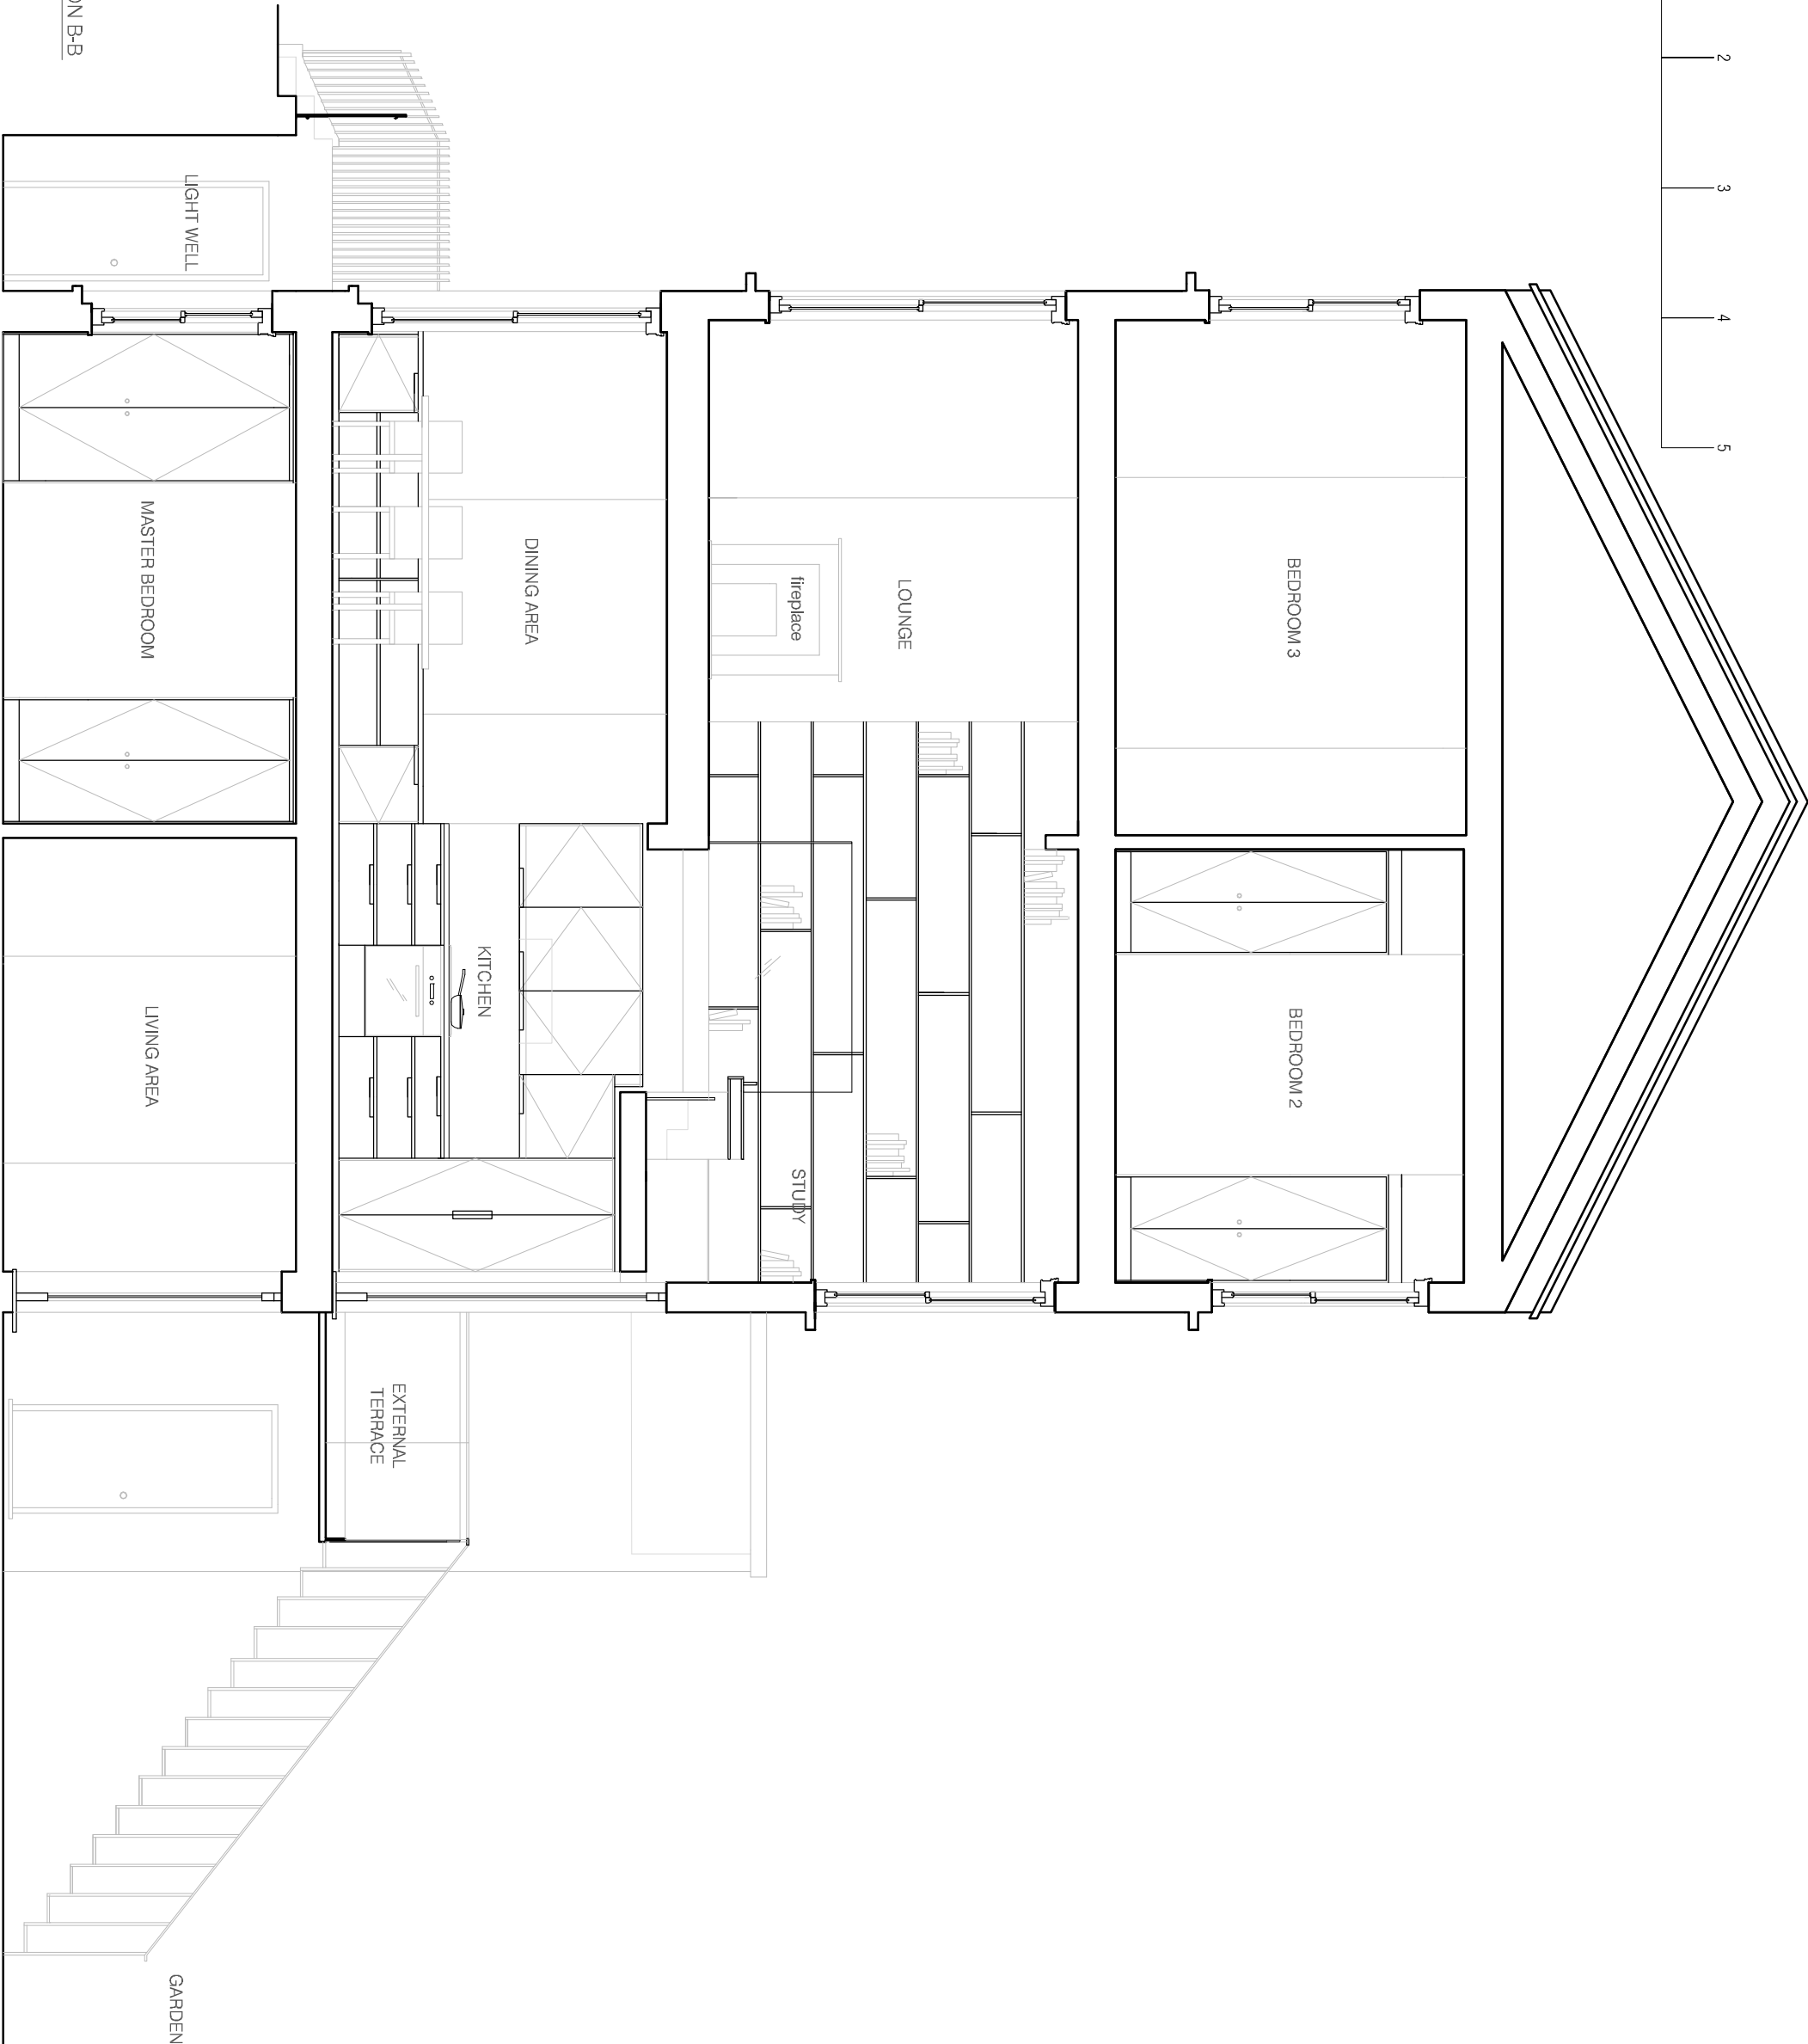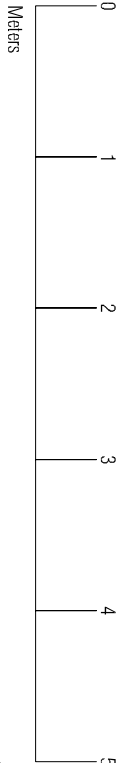

01 PROPOSED SECTION B-B
327 SCALE 1:50



Rev A: 11.08.2012 - new window, door and access door amended

project
17 DORTON STREET

drawn by
PROPOSED SECTION B-B

number
327-301-P
scale
1:50@A3
date
11.08.2012
written
A

BRIAN O'REILLY ARCHITECTS
The Studio, 31 Oak Road LONDON NW11 7EA
Tel: +44 (0)20 7267 0000
www.brianoreillyarchitects.com
mailto:brianoreillyarchitects.com

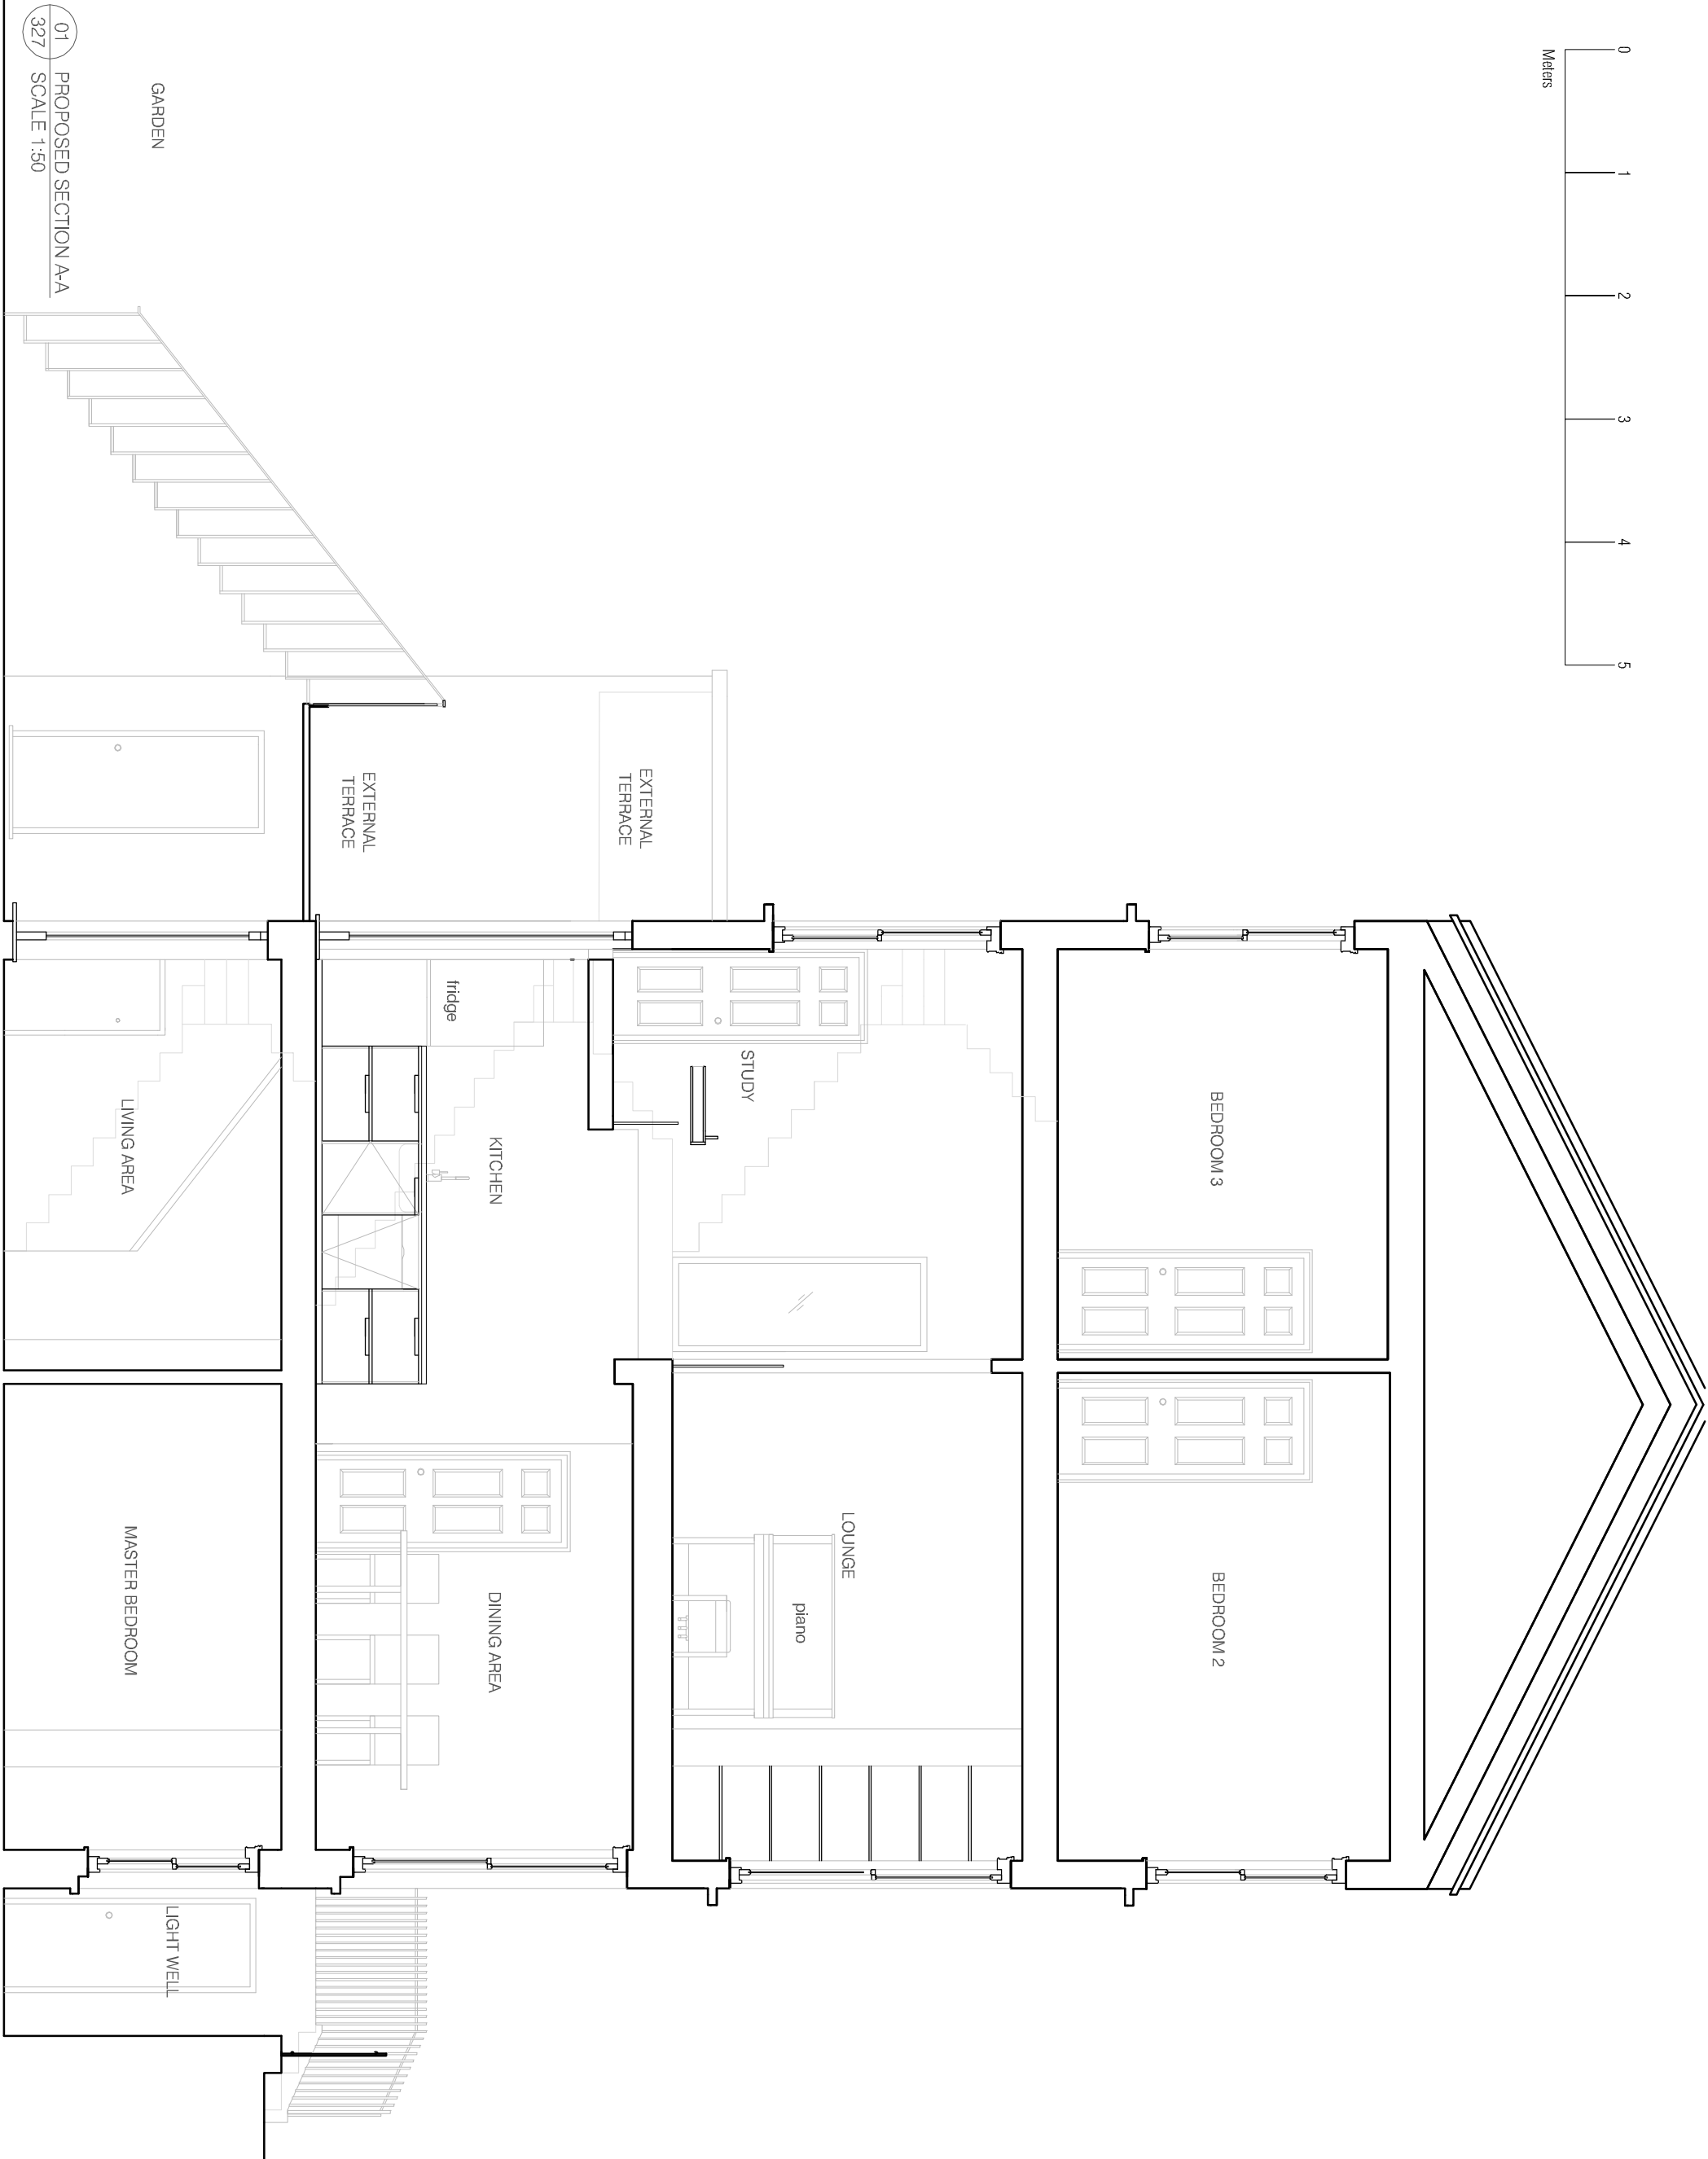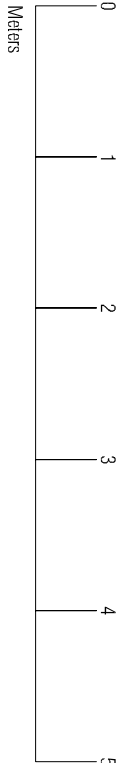

Riv A, 17/08/2012 - final window, door and access details amended

project
17 DORTON STREET

drawn by


PROPOSED SECTION A-A

number
327-300-P
scale
1:50@A3
date
11.08.2012
written
A

BRIAN O'REILLY ARCHITECTS
The Studio, 31 Oval Road LONDON NW1 7EA
Tel: +44 (0)20 7267 0000
www.brianoreillyarchitects.com
mail@brianoreillyarchitects.com

These plans and specifications prepared by Brian O'Reilly Architects as instruments of professional service shall remain the property of Brian O'Reilly Architects. These plans may not be copied or reused without the express written consent of Brian O'Reilly Architects. The use of these plans for construction is permitted only when specifically released for construction reference by a dated dated/dated signature.

These plans are project and site specific and shall only be used for their intended purpose. Resale/repurpose permitted by written consent of Brian O'Reilly Architects. All dimensions shown are indicative and must be double checked on site by the contractor and must be double checked and reported to Brian O'Reilly Architects. DO NOT SCALE FROM THE DRAWING

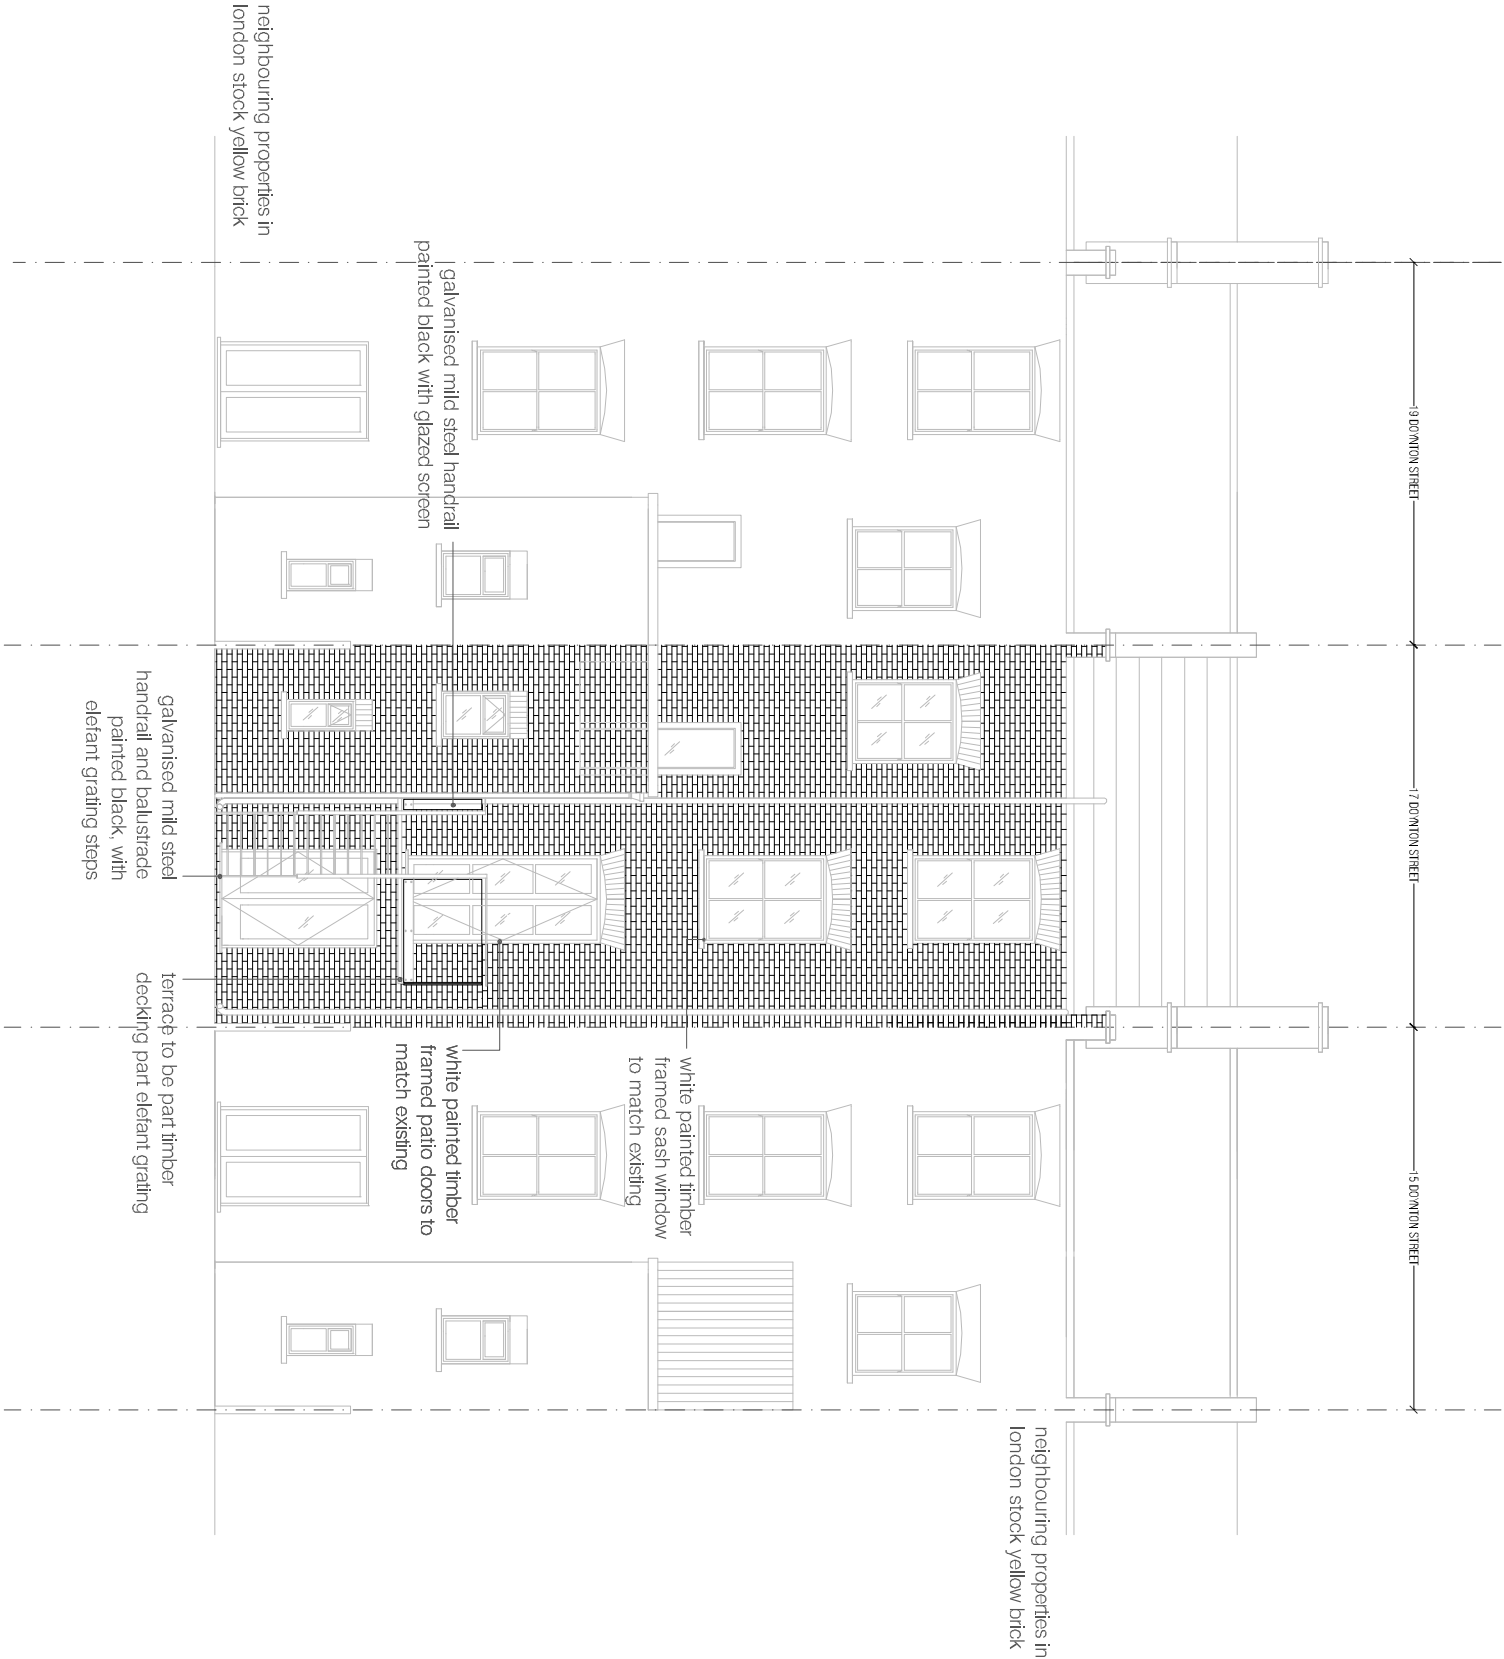

01 PROPOSED REAR ELEVATION
327 SCALE 1:100



Rev A, 11.08.2012 - rear window, door and access door amended

project
17 DORTON STREET
drawing
PROPOSED REAR ELEVATION

number
327-200-P
scale
1:100@A3
date
11.08.2012
written
A

BRIAN O'REILLY ARCHITECTS
The Studio, 31 Oval Road LONDON NW1 7EA
Tel: +44 (0)20 7267 0300
www.brianoreillyarchitects.com
mail@brianoreillyarchitects.com