



All drawings to be read in conjunction with
engineers and specialist subcontractors drawings
Any drawings to be reported to architect prior
to construction or installation
Do not scale drawings

P

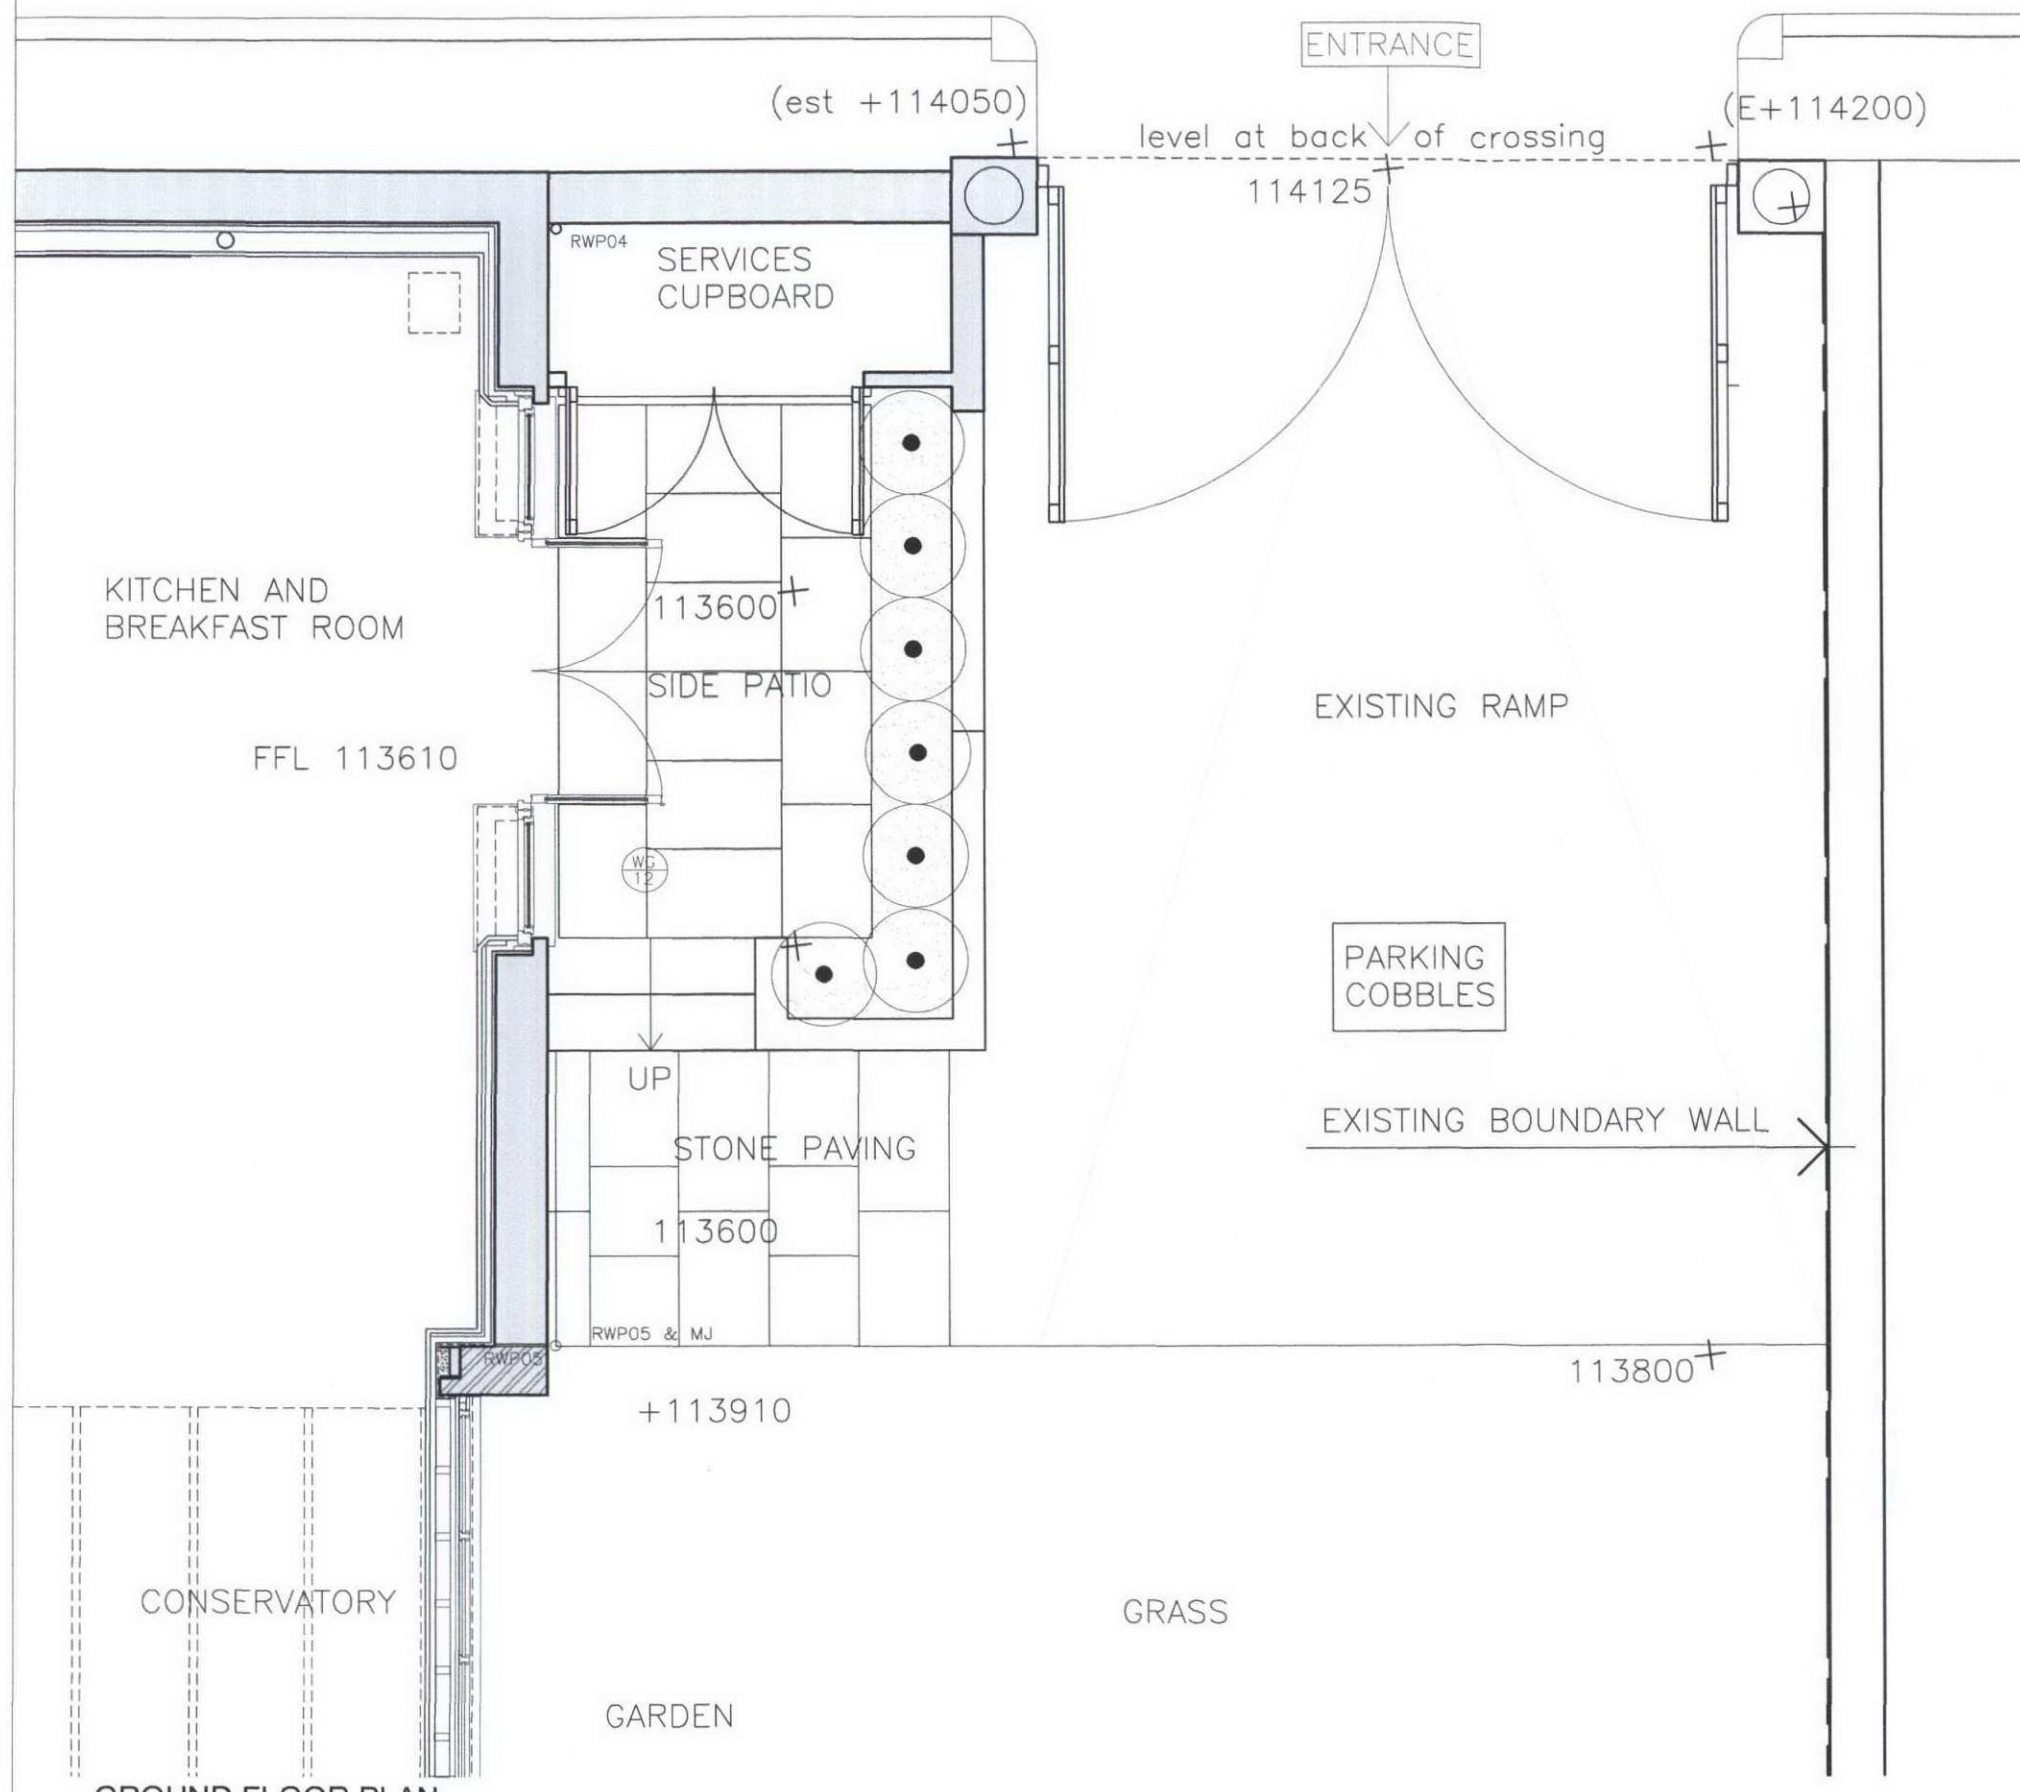

GROUND FLOOR PLAN
AS EXISTING

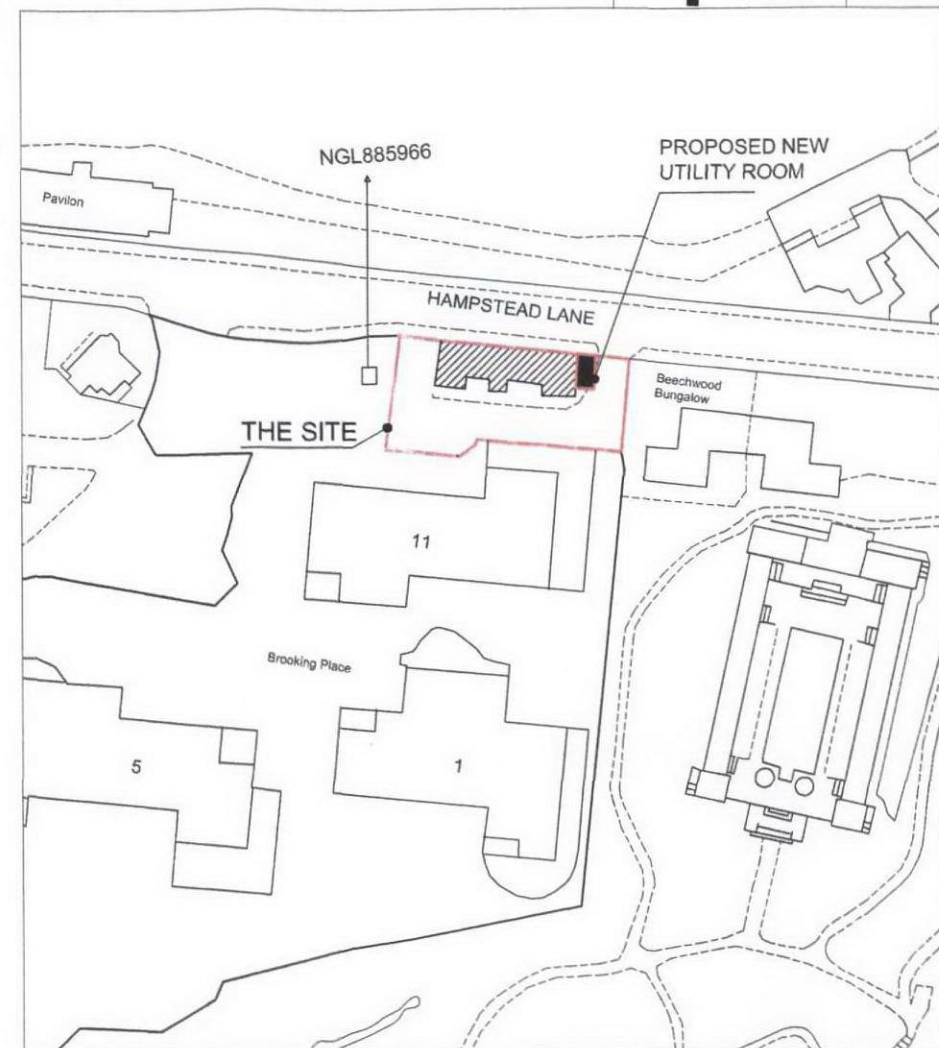

LOCATION PLAN
SCALE 1:1250

GRA : ARCHITECTS Glen Robinson Associates 18 Elm Garages - Off Ladbroke Place - London W83 4PE Tel: 020 7431 3326 - This Drawing is Copyright - 020 7431 7334 Email: enquiries@gra-architects.com	
PROJECT Coach House, Hampstead Lane Proposed Utility Extension	
TITLE PLAN AS EXISTING Ground Floor	
DRAWN SCALE 1:50 A3	CHECKED DATE 10.07.12
Drawing No. 350/KP 00-001	
Revision	