


**NOTES**

This drawing is copyright and must not be reproduced in any form without written consent of Armstrong Simmonds Architecture  
This drawing is for planning purposes only. Any dimensions used must therefore be verified on site and contractors / sub-contractors who follow them do so at their own risk.

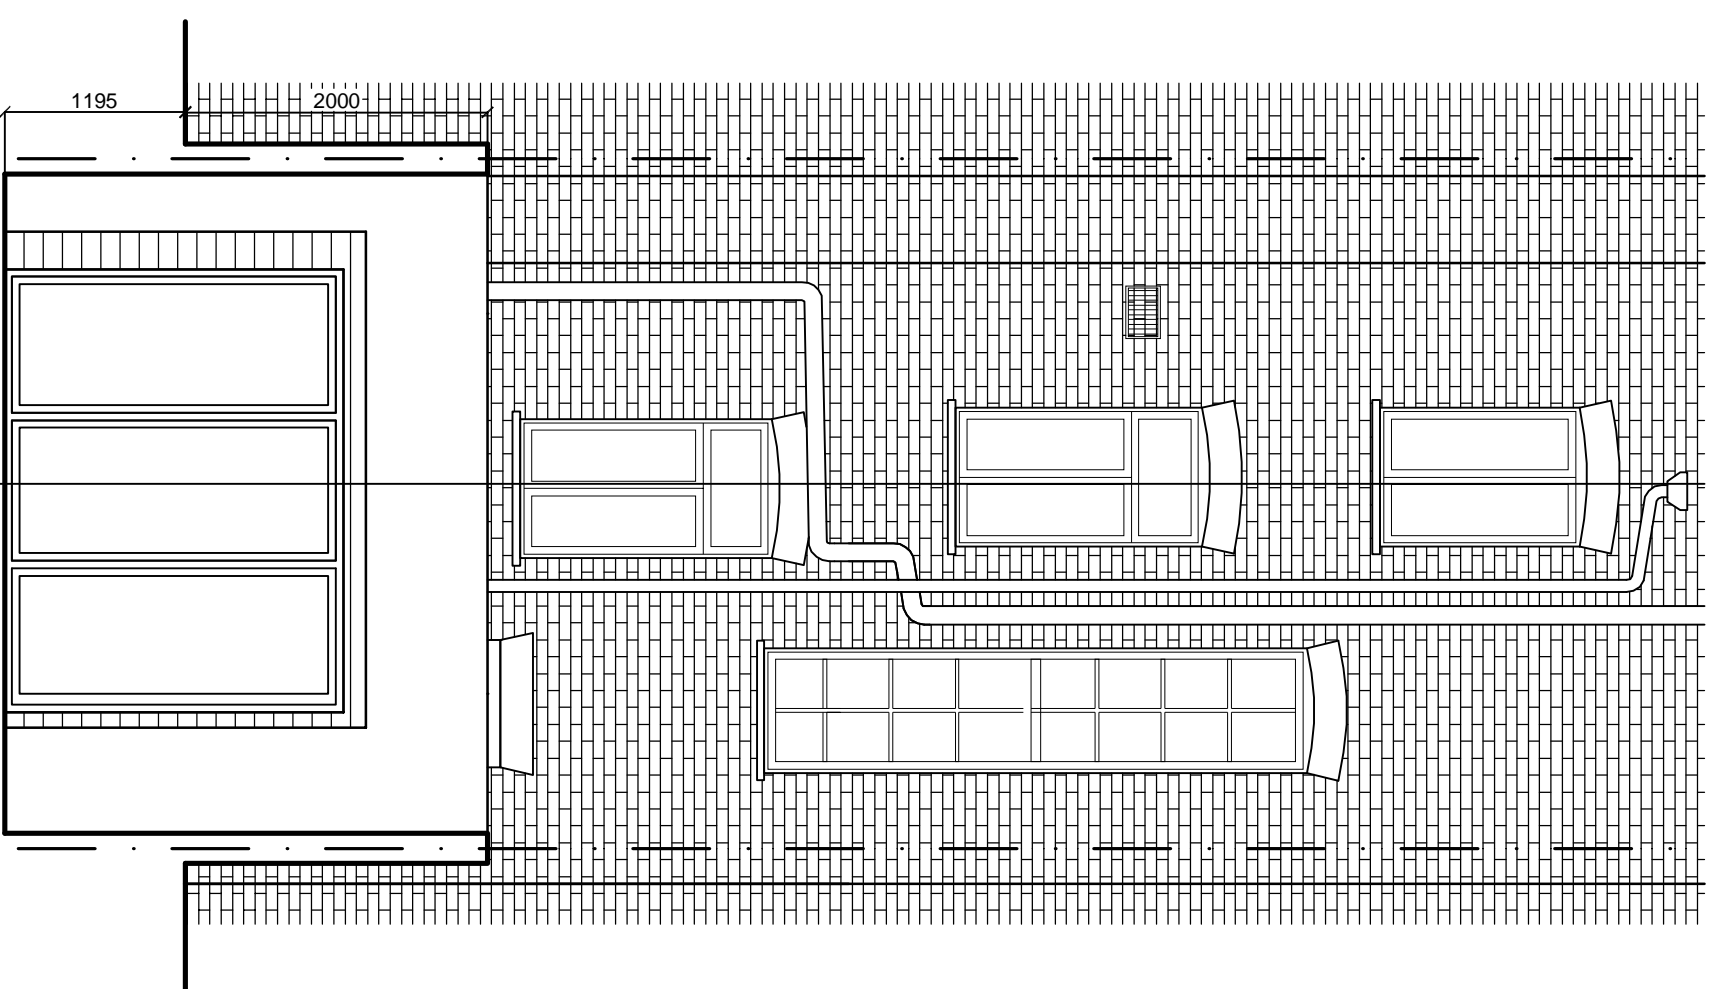

**Proposed: Rear Elevation**

B 17.07.12 Upper Ground Floor Rear  
Extension removed

Rev Date Revision

Client:  
Razana Yoosuf

Project:  
39 Mornington Crescent, NW17RB  
Rear Extension with Basement and Loft Conversion

Drawing:  
Rear Elevation  
PROPOSED

**Armstrong Simmonds Architecture**

58 Streatham High Road, London : SW16 1DA

t: 020 8696 0701 m: 0781 7127275 m: 07779686358  
e: j.armstrong@a-s-architecture.com

Drawing Number: 8439MC/P/202 Revision: B

Scale: 1:50 @A3 Date: May 2012 Drawn: CPS