





Proposed Front Elevation

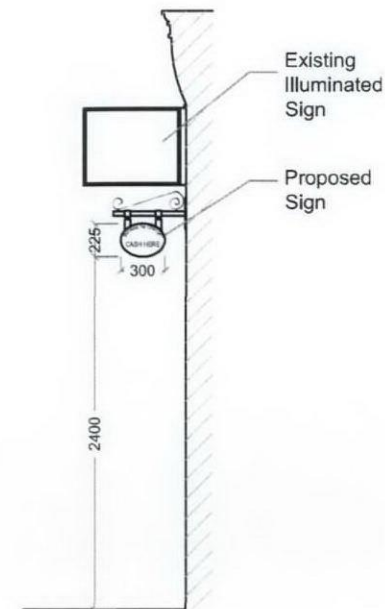

Proposed Side Elevation



New Sign scale 1:10

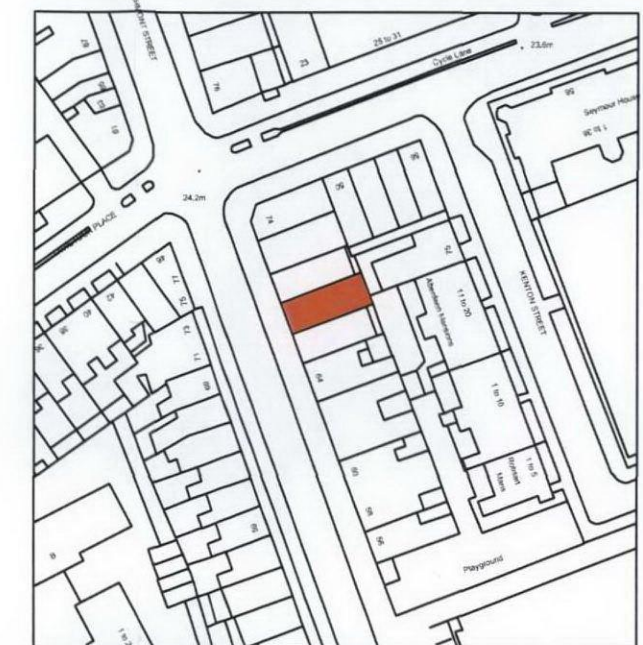


Ordnance Survey, (c) Crown Copyright 2012. All rights reserved. Licence number 100020449

Location Plan scale 1:1250



Existing Front Elevation

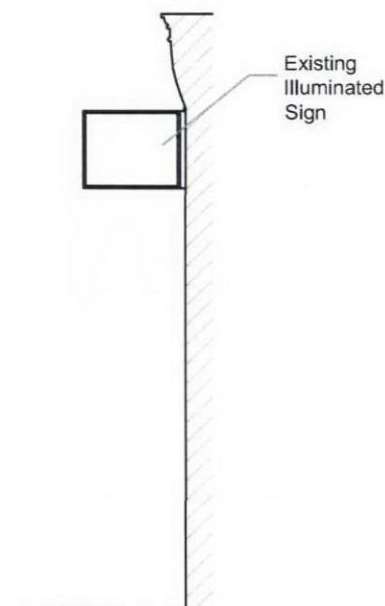

Existing Side Elevation

©2012 This drawing is the property of St John Chartered Surveyors. It may not be copied, altered, or incorporated into any other drawings or data without the prior consent in writing of the Directors of the Company.

DO NOT SCALE FROM THIS DRAWING. All dimensions must be verified on site before any work is undertaken and any discrepancies reported to Autohouse Associates Ltd immediately.

D	
C	
B	
A	
Description of Revision	
ST JOHN CHARTERED SURVEYORS 2 St John's Court, Moulsham Street Chelmsford, Essex CM2 0JD Tel 01245-496880 Fax 01245-496358	
Project 68 Marchmont Street London WC1N 1AB	
Client Saul Communications Ltd	
Drawing Title Proposed New Blade Sign Existing & Proposed Elevations	
Scale 1:50 @ A3	
Drawing Number Date 29.06.12 Drawn by SPD Checked	
Revision Date Drawn by Checked	

S 1069 01