


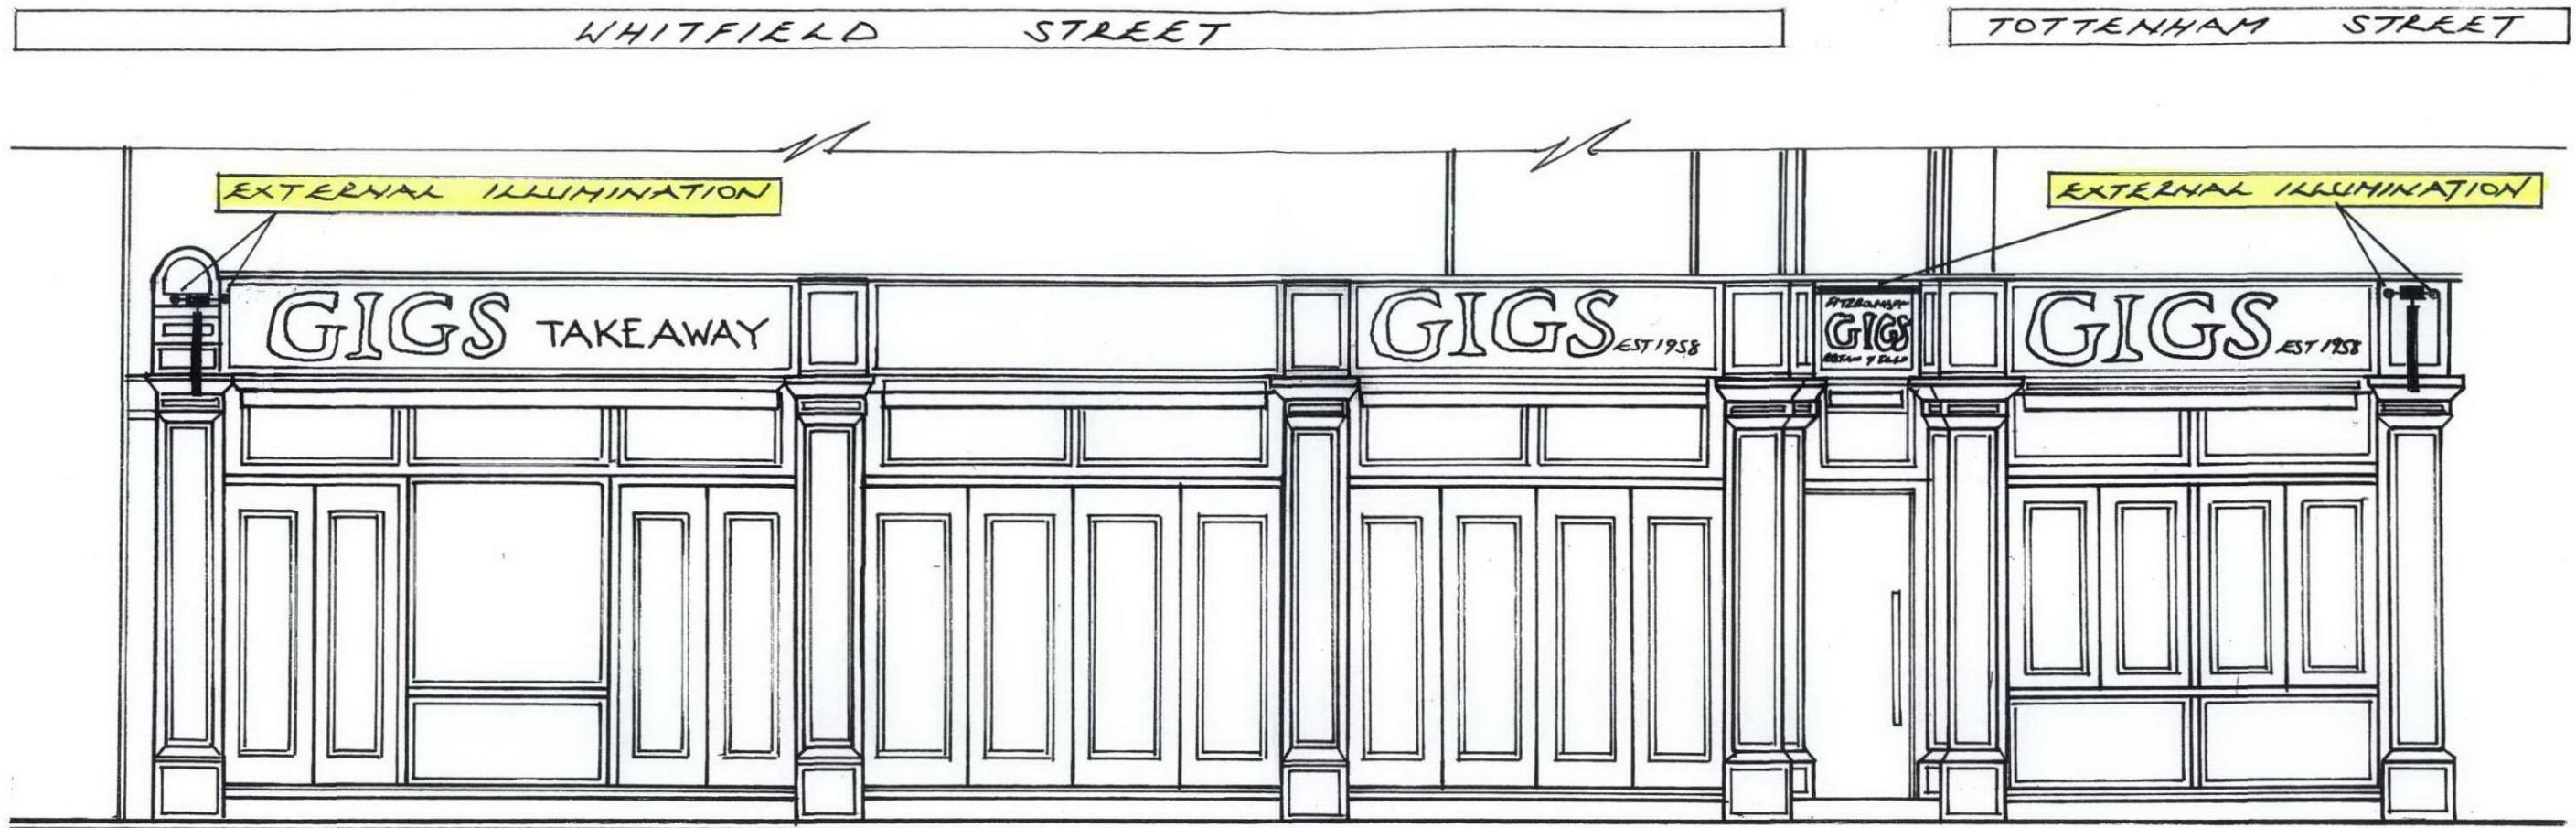

PROPOSED - FRONT ELEVATION

PLAN

PROPOSED - FRONT ELEVATIONS

SITE

GIGS - FISH & CHIP RESTAURANT  
12 TOTTENHAM ST. LONDON W14 4E

SCALE

1:50

BOROUGH

L.B. CAMDEN

CLIENT

MR ARISTOS PAPASAVVA

DATE

JULY 2012

AMENDED

DRG NO

GIGS/W17/001