


NOTES

Do not scale from this drawing: work from noted dimensions only.  
 All dimensions to be checked on site.  
 These drawings are initial sketch layouts to establish spatial options only. They are subject to planning, building control and other statutory requirements.

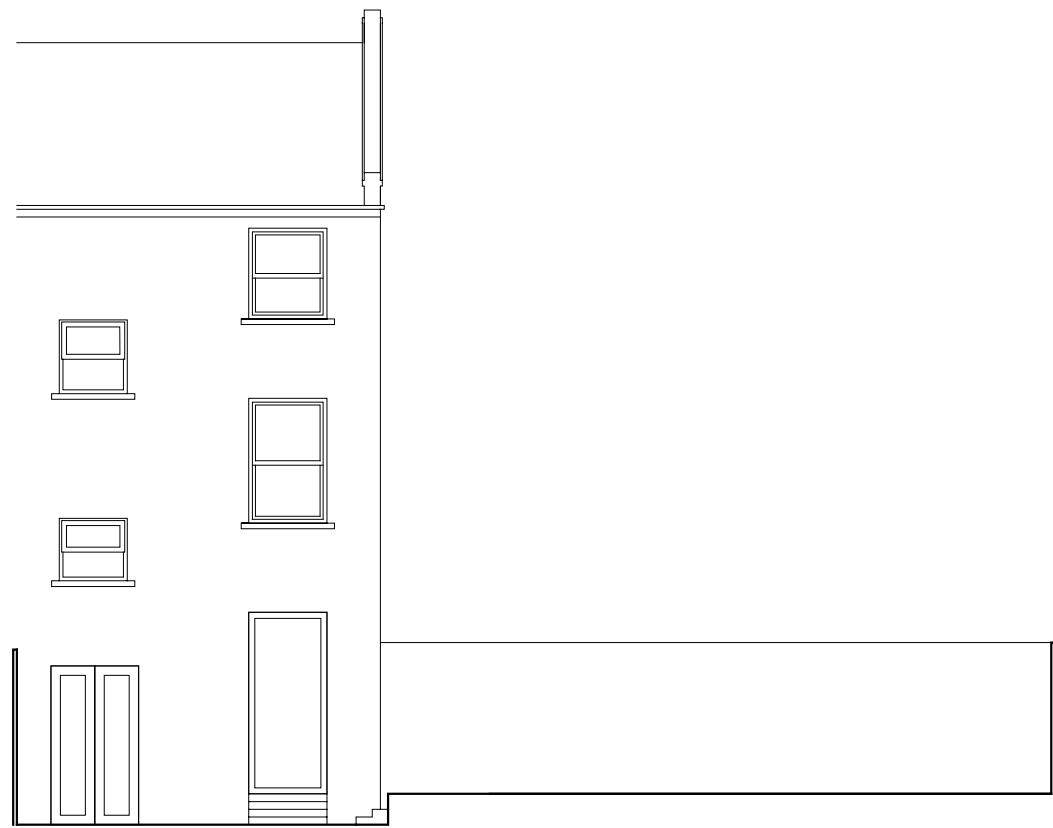

01 EXISTING REAR ELEVATION  
 SCALE 1:100 @ A3



03 EXISTING SIDE ELEVATION  
 SCALE 1:100 @ A3

A ISSUED\_FOR\_PLANNING

TB 13.07.12

PROJECT TITLE BALMORE_STREET					
DRAWING TITLE EXISTING_ELEVATIONS					
DWG STATUS PLANNING					
DRAWN	TB	FILE	FILE	DATE	19.04.12
CHECKED	—	JOB NO.	020	SCALE	1:100@A3
				REVISION	A
				DWG NO.	020_201