


FRONT ELEVATION

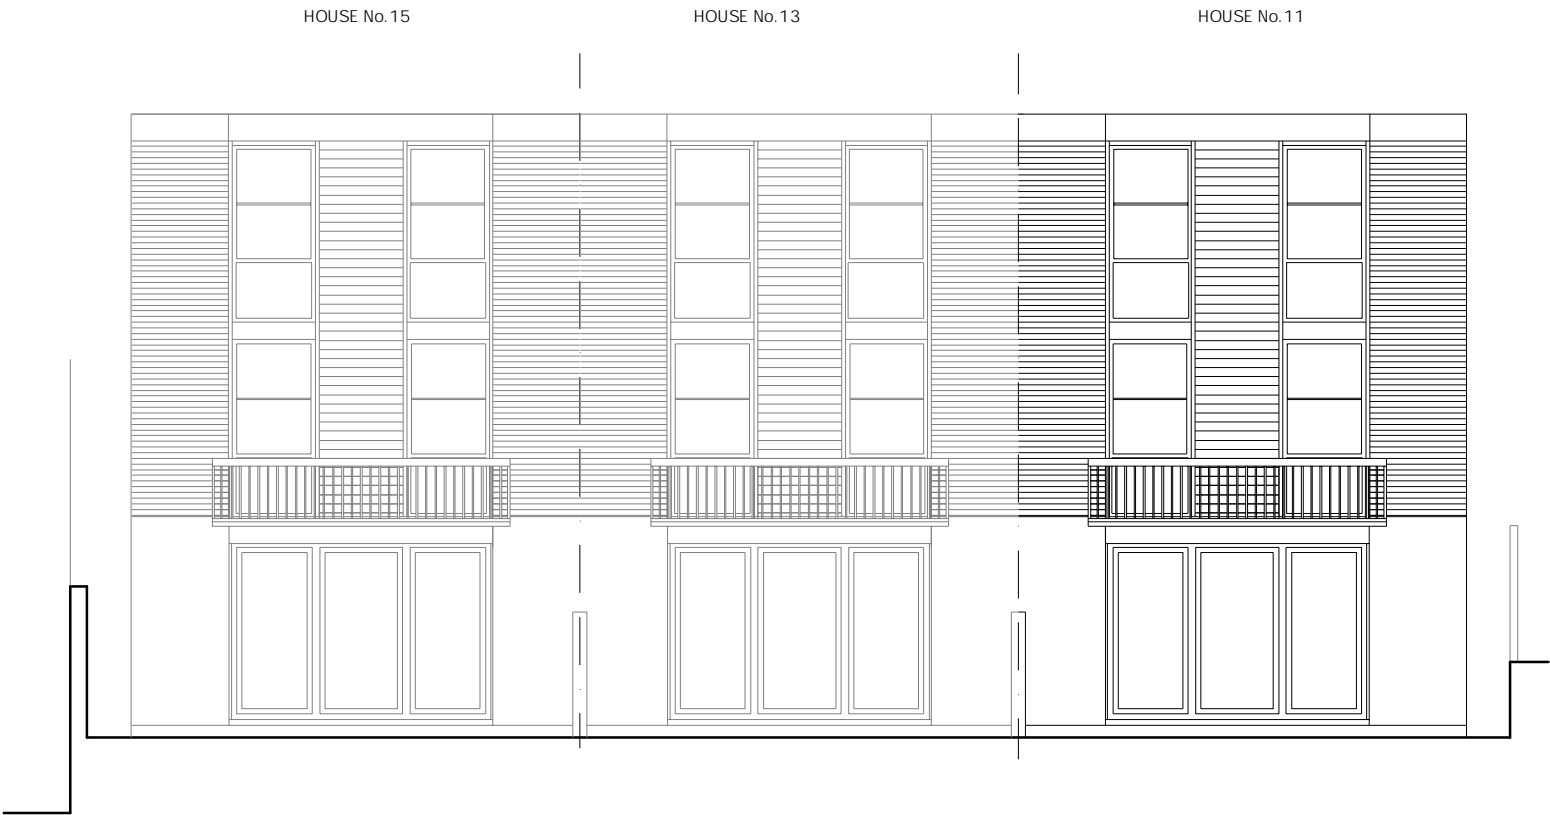


REAR ELEVATION

REVISIONS:	PROJECT: 11 LOWER MERTON RISE LONDON NW3 3RA	Scale: 1:100 @ A3	Date: 16.07.12	KASIA WHITFIELD <i>Design Consultant</i> Mob: 07985 035333 email: KasiaWhitfield@gmail.com
	DRAWING TITLE: FRONT & REAR ELEVATIONS as Existing	Dwg No: LMR11-EX1	Rev:	




SOUTHERN ELEVATION

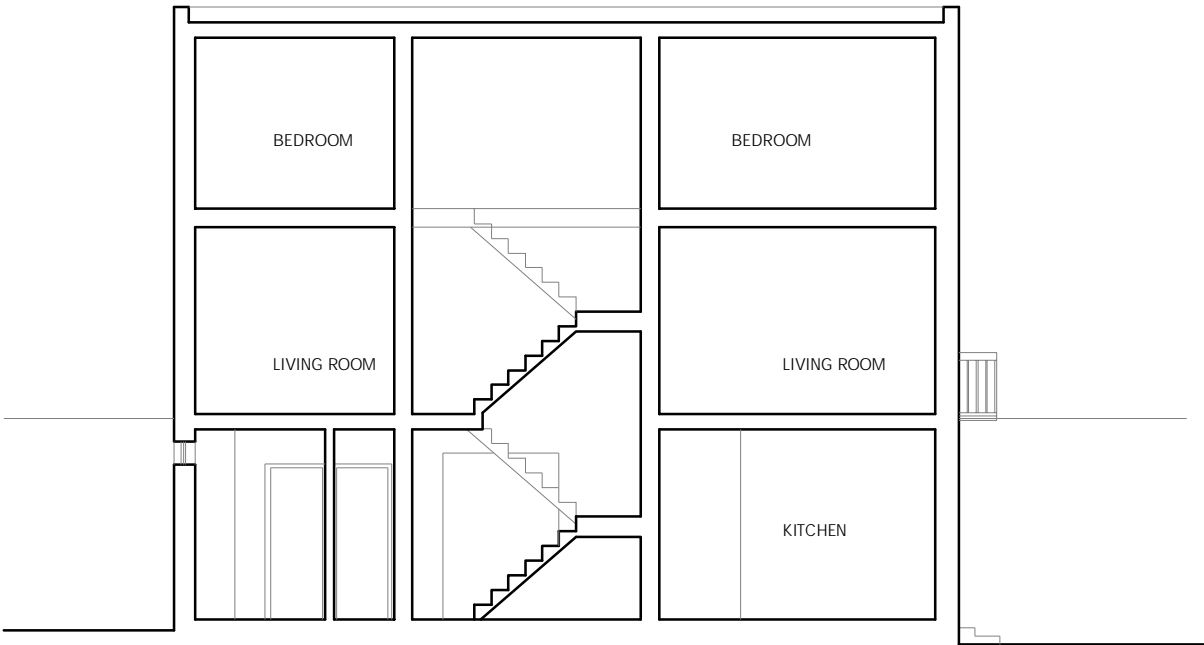

DO NOT SCALE FROM THIS DRAWING
THIS DRAWING IS COPYRIGHT

REVISIONS:	PROJECT: 11 LOWER MERTON RISE LONDON NW3 3RA	Scale: 1:100 @ A3	Date: 16.07.12	KASIA WHITFIELD <i>Design Consultant</i>
	DRAWING TITLE: SIDE ELEVATION & SECTION as Existing	Dwg No: LMR11-EX2	Rev:	Mob: 07985 035333 email: KasiaWhitfield@gmail.com

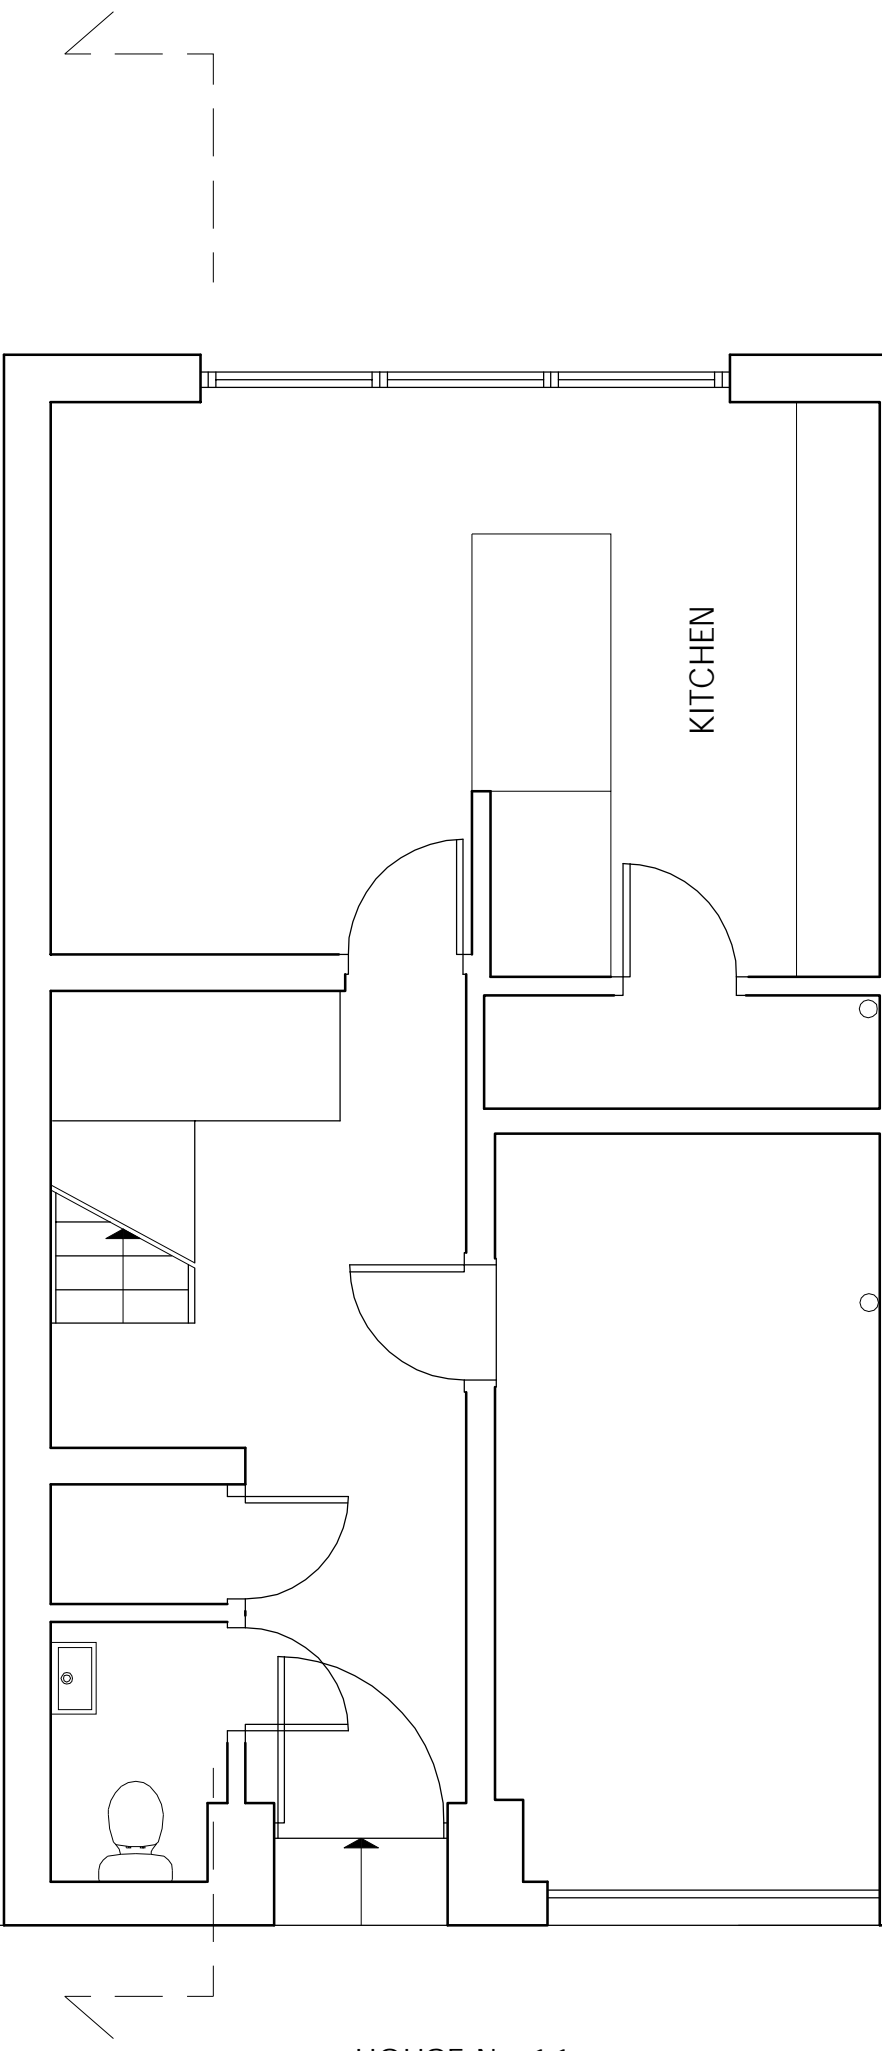


HOUSE No.13

HOUSE No.11

DO NOT SCALE FROM THIS DRAWING
THIS DRAWING IS COPYRIGHT

REVISIONS:	PROJECT: 11 LOWER MERTON RISE LONDON NW3 3RA	Scale: 1:50 @ A3	Date: 16.07.12	KASIA WHITFIELD <i>Design Consultant</i>
	DRAWING TITLE: GROUND FLOOR PLAN as Existing	Dwg No: LMR11-EX3	Rev:	Mob: 07985 035333 email: KasiaWhitfield@gmail.com

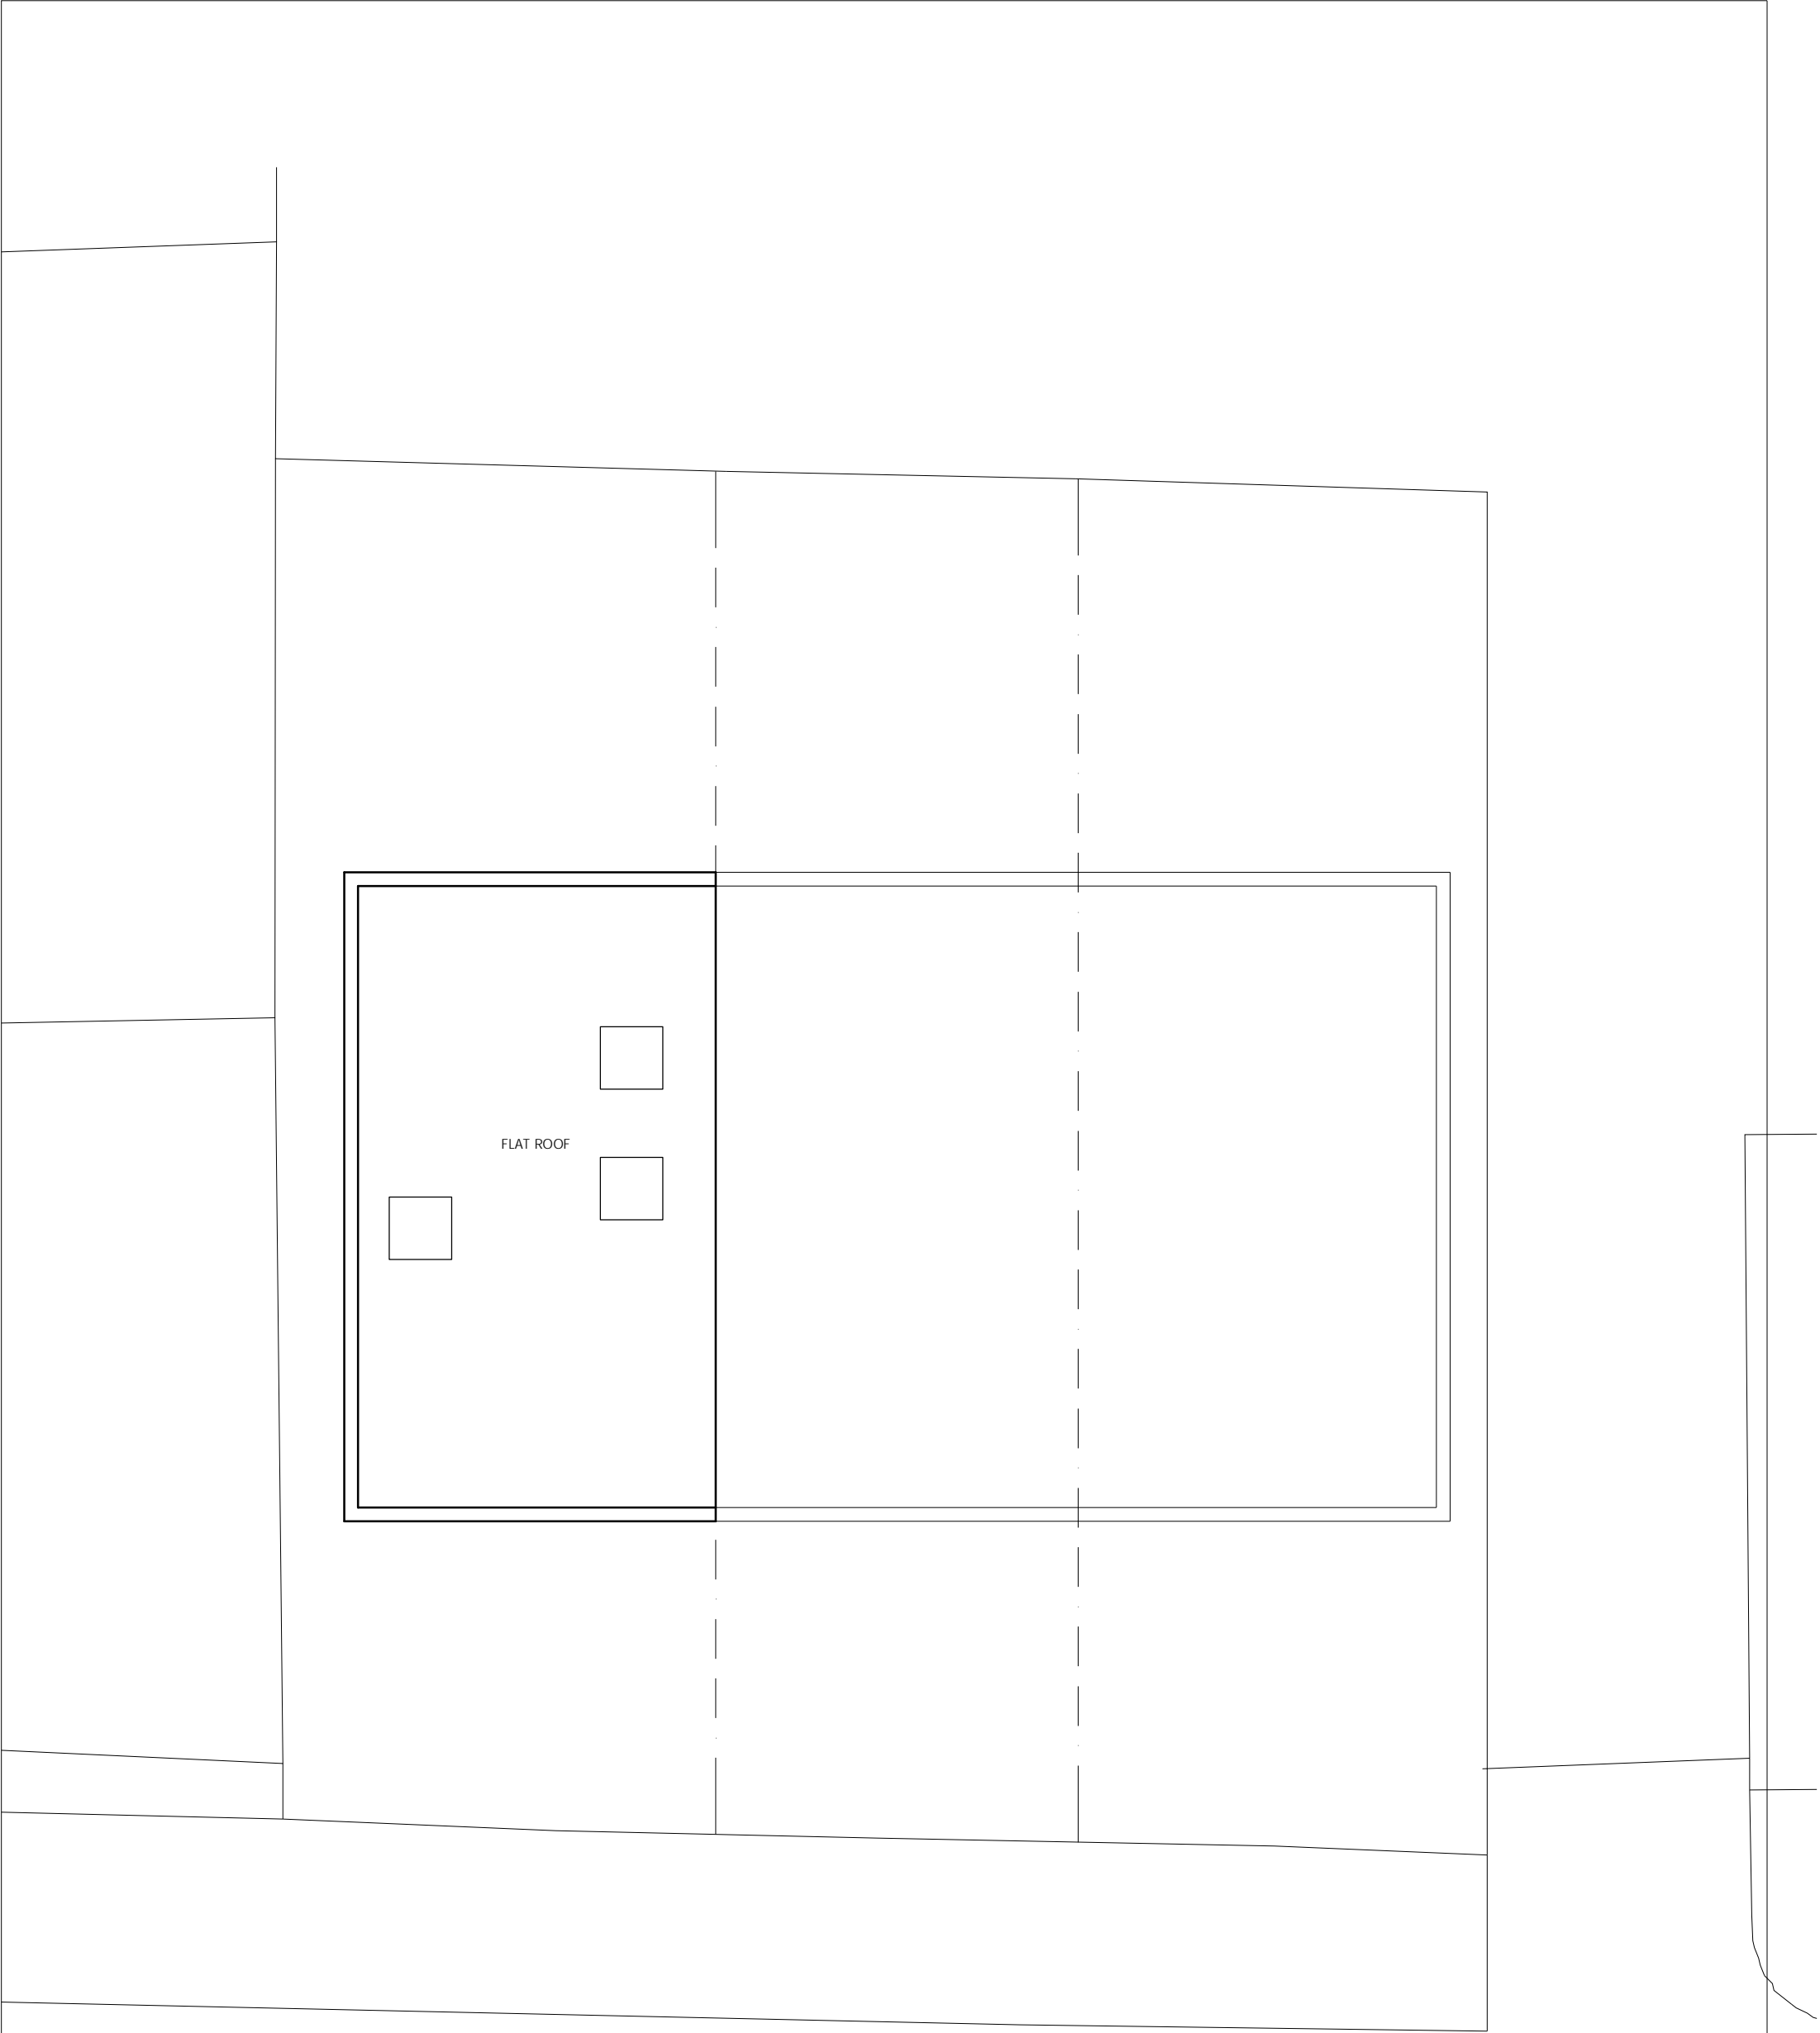

DO NOT SCALE FROM THIS DRAWING
THIS DRAWING IS COPYRIGHT

REVISIONS:	PROJECT: 11 LOWER MERTON RISE LONDON NW3 3RA	Scale: 1:100 @ A3	Date: 16.07.12	KASIA WHITFIELD <i>Design Consultant</i>
	DRAWING TITLE: ROOF PLAN as Existing	Dwg No: LMR11-EX4	Rev:	Mob: 07985 035333 email: KasiaWhitfield@gmail.com