
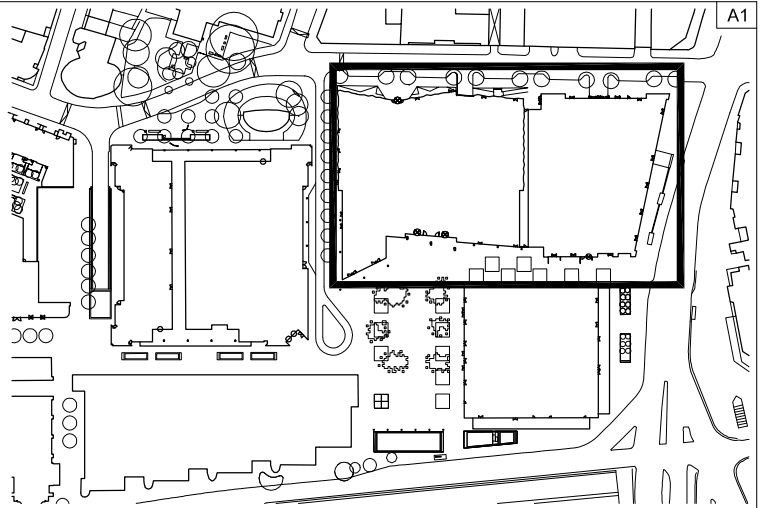


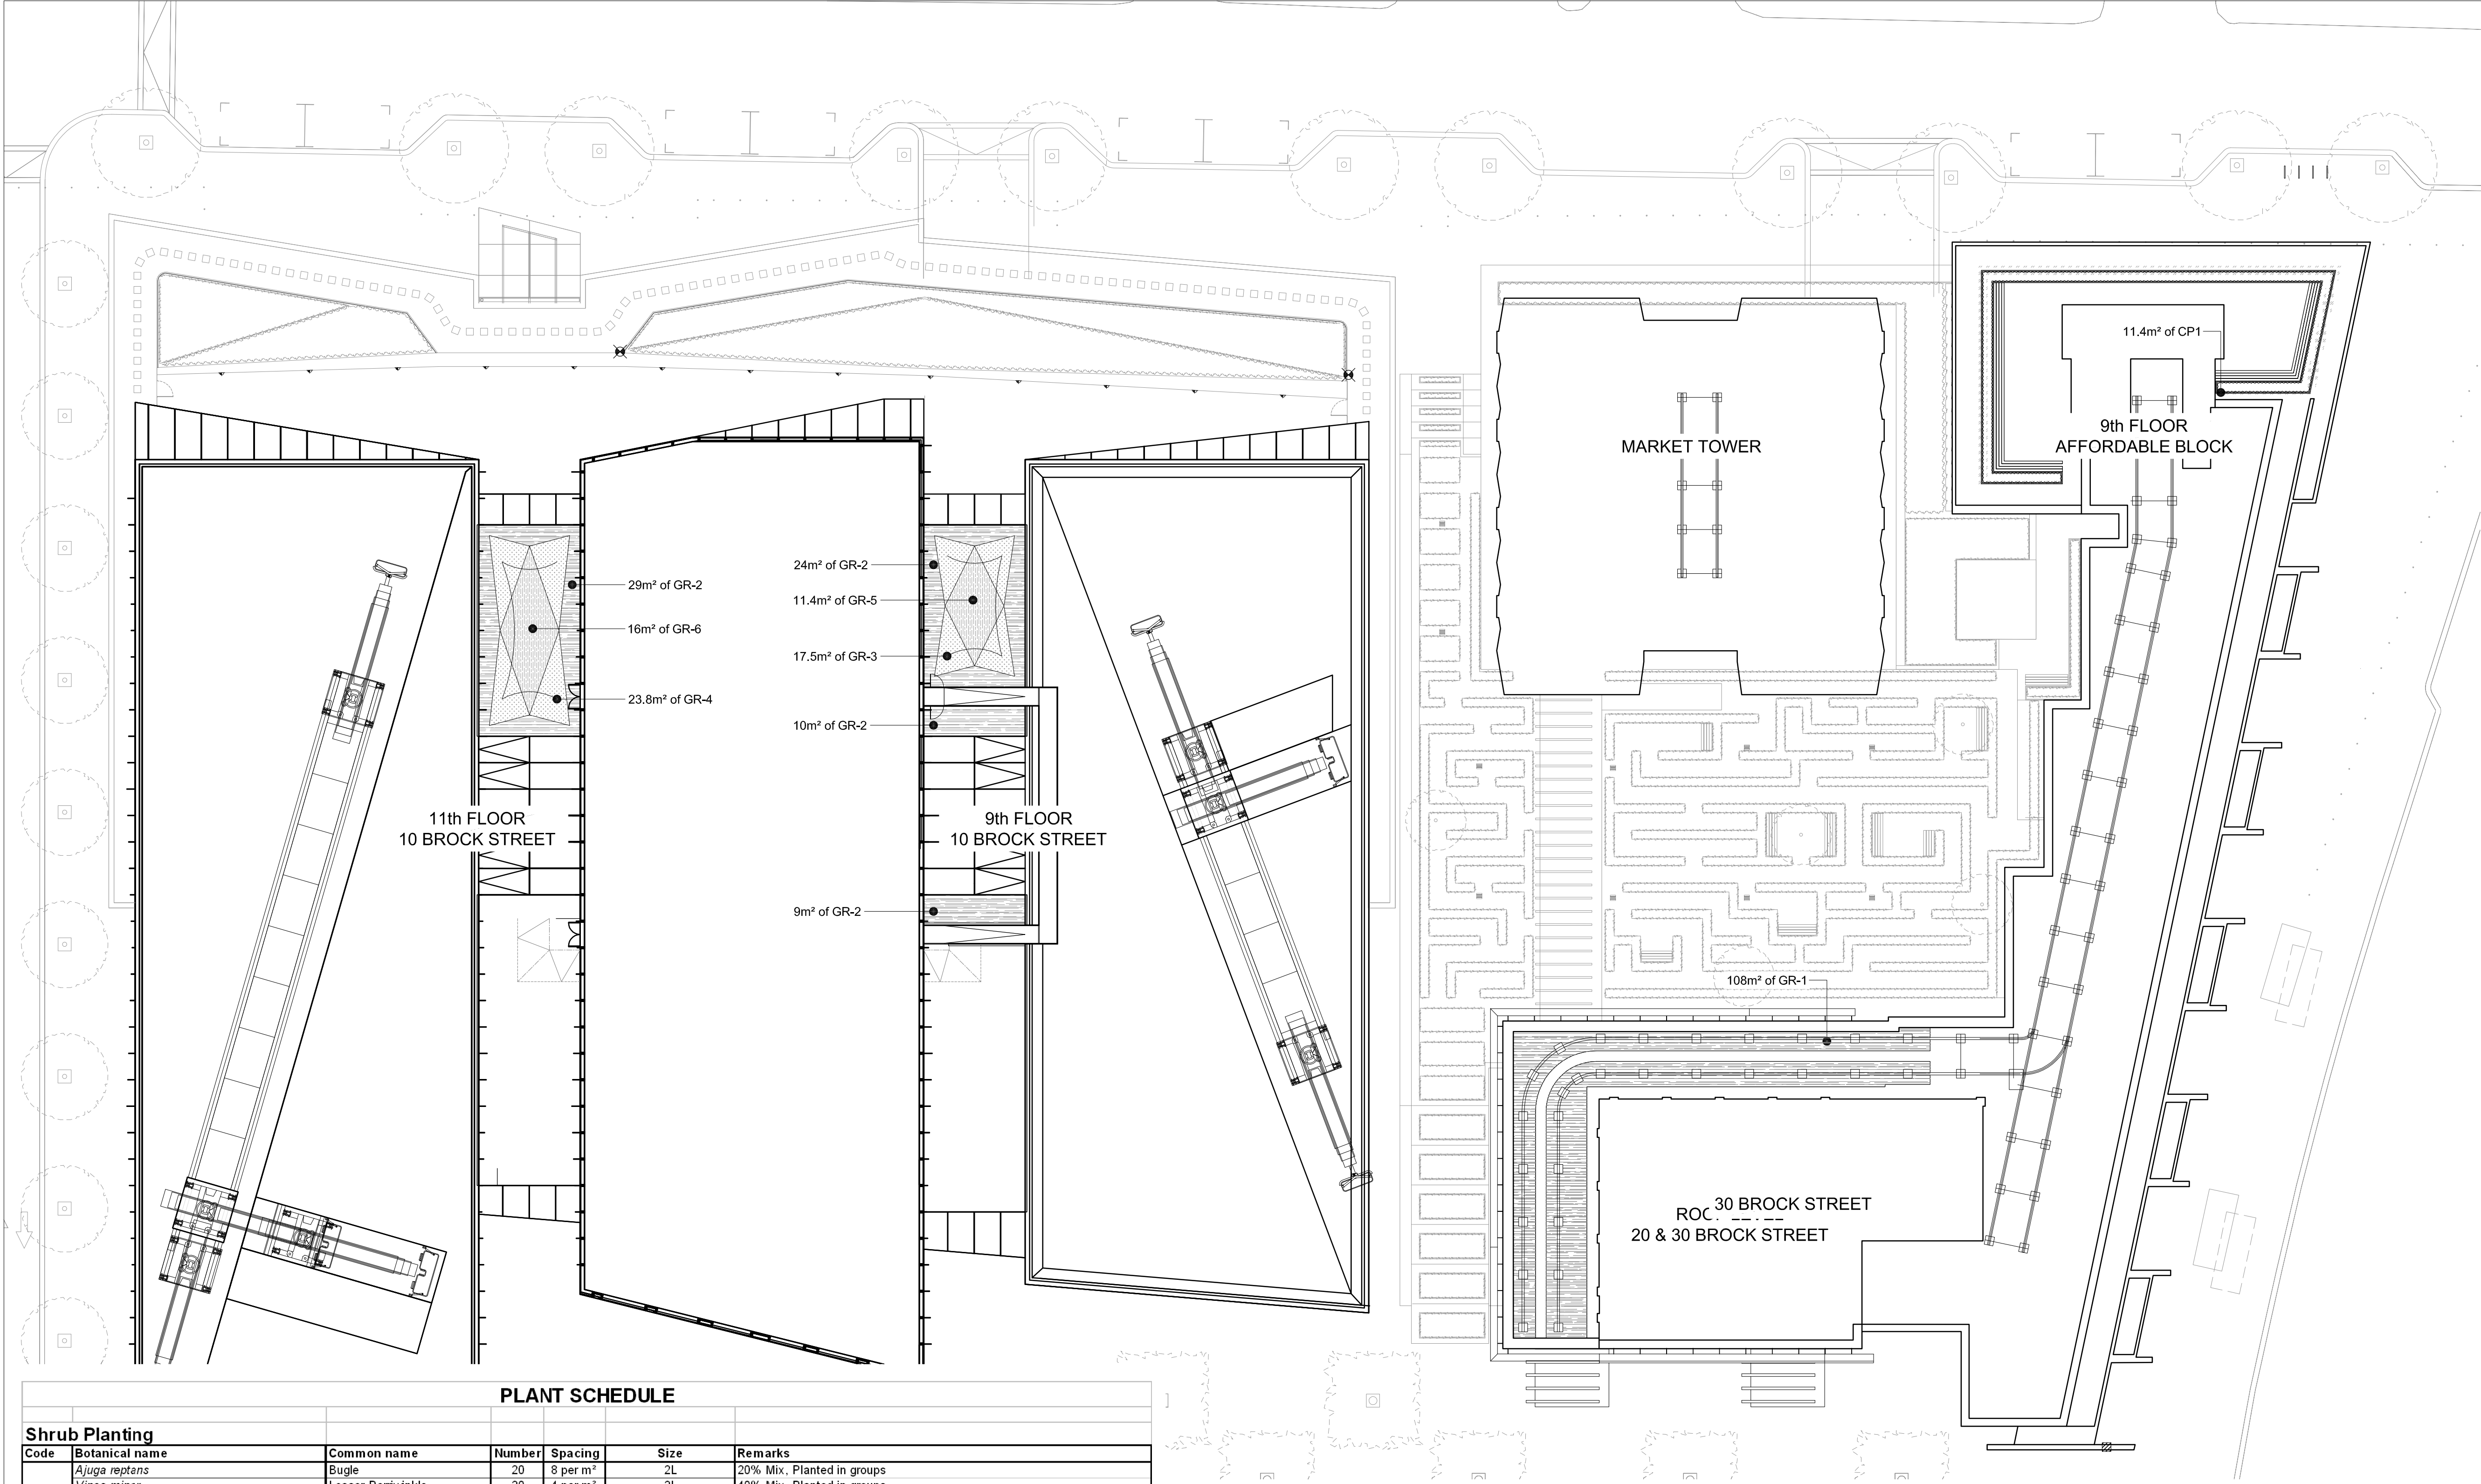

- NOTES:**
1. This drawing shall be read in conjunction with all relevant contract drawings and specification with any conflicting information to be brought to the attention of EDCO DESIGN LONDON LIMITED before work commences
 2. All dimensions are in millimetres unless otherwise specified
 3. All levels in metres unless otherwise specified
 4. All dimensions and sizes of units to be verified by the contractor on shop drawings for each element before the commencement of works
 5. All construction base layers to engineer's specification
 6. All steelwork to be galvanised unless otherwise stated
 7. All concrete structures/members to structural engineer's/architect's detail
 8. All supports/fixings to manufacturer's/engineer's detail
 9. All exposed concrete faces to waterproofing engineer's/contractor's details
 10. All tree supporting measures to contractor design and approved by EDCO DESIGN LONDON LIMITED and the engineer
 11. All eyebolts to be stainless steel unless otherwise specified and to engineers detail
 12. All trees/shrubs/hedges planted at nursery level
 13. Contractor to verify all species numbers will provide sufficient plant cover and adjust as necessary.

LEGEND:

PLANT SCHEDULE						
Shrub Planting						
Code	Botanical name	Common name	Number	Spacing	Size	Remarks
CP2	<i>Ajuga reptans</i>	Bugle	20	8 per m²	2L	20% Mix. Planted in groups
	<i>Vinca minor</i>	Lesser Periwinkle	20	4 per m²	2L	40% Mix. Planted in groups
	<i>Pachysandra terminalis</i>	Japanese spurge	11	5 per m²	2L	20% Mix. Planted in groups
	<i>Tiarella cordifolia</i>	Foamflower	10	4 per m²	2L	20% Mix. Planted in groups
Green Roof						
Code	Botanical name	Common name	Number	Spacing	Size	Remarks
GR1	<i>Anthemis tinctoria</i>	Yellow Chamomile	108m²	-	To Manufactures Spec	Already Purchased as part of another package
	<i>Gallium verum</i>	Lady's Bedstraw				
	<i>Hypochaeris radicata</i>	Cat's Ear				
	<i>Leucanthemum vulgare</i>	Oxeye Daisy				
	<i>Sedum acre</i>	Oktoberfest				
	<i>Sedum Album</i>					
	<i>Sedum Eliacombianum</i>	Selskianum hort				
	<i>Sedum Floriferum</i>	Bailey's Gold				
	<i>Sedum Hispanicum</i>	Spanish Stonecrop				
	<i>Sedum Hybridum</i>	Czars Gold				
	<i>Sedum Montanum</i>	Jenny				
	<i>Sedum Oreganum</i>	Oregon stonecrop				
	<i>Sedum Puicellum</i>	Widow's-cross				
	<i>Sedum Reflexum</i>	Crooked Yellow Stonecrop				
	<i>Sedum Sexangulare</i>	Tasteless Stonecrop				
	<i>Sedum Spurium</i>	Coccineum				
	<i>Sedum Stoloniferum</i>	Stolon Stonecrop				
	<i>Sedum Telephium</i>	Fabaria				
GR2	<i>Sedum acre</i>		73m²	-	To Manufactures Spec	Bauder Xero Flor Sedum Blanket Mix installed to manufactures recommendation; Species list dependent on site conditions and seed availability. Substitutions to the list to be made from: <i>Sedum album</i> 'bella d' Inverno' <i>Sedum kamtschaticum</i> 'elliacombianum' <i>Sedum pulchellum</i> <i>Sedum spurium</i> 'mesemlanthemum = Delosferma' <i>Sedum spurium</i> 'mesemlanthemum = hallii'
	<i>Sedum album</i> 'coral carpet'					
	<i>Sedum eversie</i>					
	<i>Sedum kamtschaticum</i> 'weinstephaner gold'					
	<i>Sedum montanum orientale</i>					
	<i>Sedum rupestri</i>					
	<i>Sedum sexangulare</i>					
	<i>Sedum verticillatum</i>					

Code	Botanical name	Common name	Number	Spacing	Size	Remarks
GR3	<i>Anthyllis vulneraria</i>	Kidney Vetch	17.5m²	-	To Manufactures Spec	Bauder Xero Flor Sedum Blanket Mix installed to manufactures recommendation
	<i>Centaurea nigra</i>	Common Knapweed				
	<i>Hypericum perforatum</i>	Perforate St John's-wort				
	<i>Papaver dubium</i>	Long-headed Poppy				
	<i>Silene latifolia</i>	White Campion				
	<i>Silene vulgaris</i>	Bladder Campion				
	<i>Leucanthemum vulgare</i>	Oxeye Daisy				
	<i>Linaria vulgaris</i>	Common Toadflax				
	<i>Papaver rhoeas</i>	Common Poppy				
	<i>Trifolium pratense</i>	Red Clover				
GR4	<i>Centaureum erythraea</i>	Common Centaury	23.8m²	-	To Manufactures Spec	Bauder Xero Flor Sedum Blanket Mix installed to manufactures recommendation
	<i>Leontodon hispidus</i>	Rough Hawkbit				
	<i>Lotus comiculatus</i>	Common Bird's-foot-trefoil				
	<i>Odontites vernus</i>	Red Bartsia				
	<i>Origanum vulgare</i>	Wild Marjoram				
	<i>Plantago lanceolata</i>	Ribwort Plantain				
	<i>Prunella vulgaris</i>	Selfheal				
	<i>Sanguisorba minor</i>	Salad Burnet				
	<i>Thymus polytrichus</i>	Wild Thyme				
	<i>Trifolium arvense</i>	Hare's-foot Clover				
GR5	<i>Achillea millefolium</i>	Yarrow	11.5m²	-		
	<i>Agrimonia eupatoria</i>	Agrimony				
	<i>Knautia arvensis</i>	Field Scabious				
	<i>Malva moschata</i>	Musk-mallow				
	<i>Verbascum thapsus</i>	Great Mullein				
GR6	<i>Daucus carota</i>	Wild Carrot	16m²	-		
	<i>Echium vulgare</i>	Viper's-bugloss				
	<i>Malva moschata</i>	Musk-mallow				
	<i>Ranunculus acris</i>	Meadow Buttercup				
	<i>Reseda lutea</i>	Wild Mignononette				

Rev. No.	REASON	DATE	DRAWN	CHECKED
DO NOT SCALE © Copyright EDCO Design London Limited 2006				
DRAWING STATUS: CONTRACT				
PROJECT STAGE: TENDER				
PROJECT: REGENTS PLACE - NEQ				
CLIENT: BRITISH LAND				
ARCHITECT: WEA/SMA		ENGINEER: HY		
EDCO Design London Chartered Landscape Architects 4 th Floor, Durham House, 1B Amity Grove, London SW20 0LQ T: 020 8944 9856 F: 020 8946 3220 E: enquiries@edcodesign.com				
UPPER TERRACES AND GREEN ROOF PLANTING PLAN				
SCALE: 1:200 @ A0 1:400 @ A2		DRAWN: MA		CHECKED: AM
PROJECT REF: C326		DRAWING REF: D503		REVISION: D
SCALE BAR: 0 2000 5000 7500 10000 12500 15000mm				