



NOTES

DO NOT SCALE FROM THIS DRAWING


PLANNING

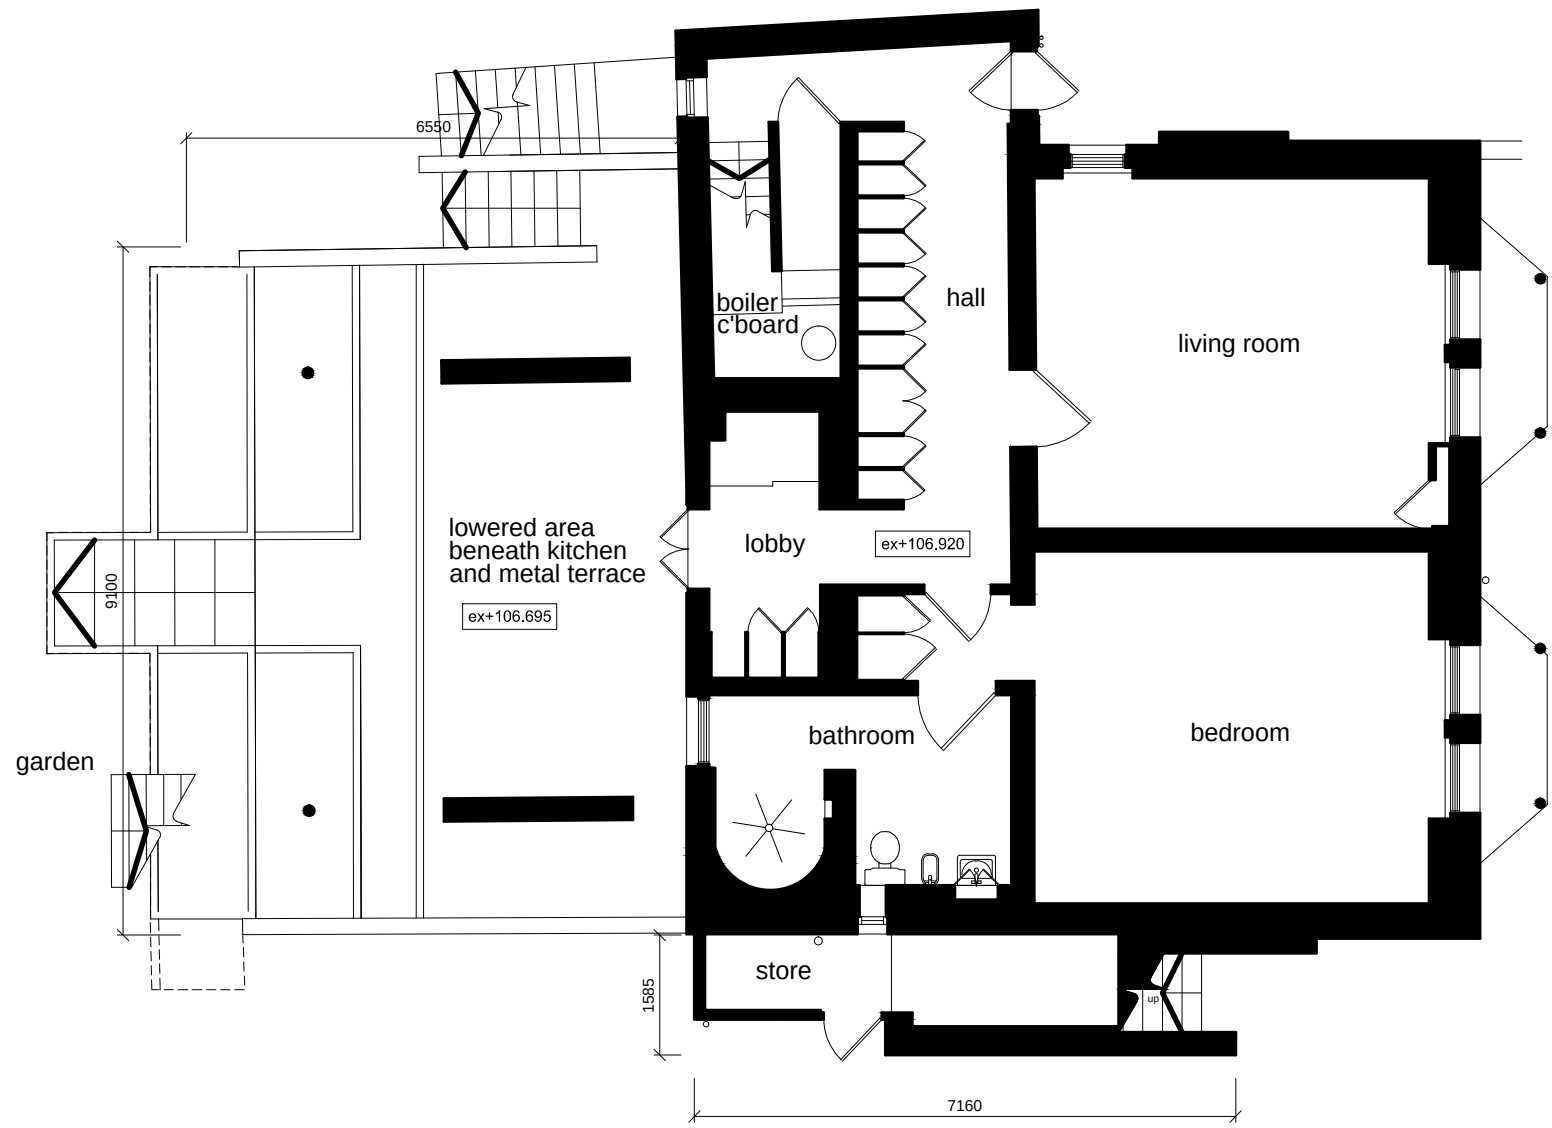


Existing Lower Ground Floor Plan

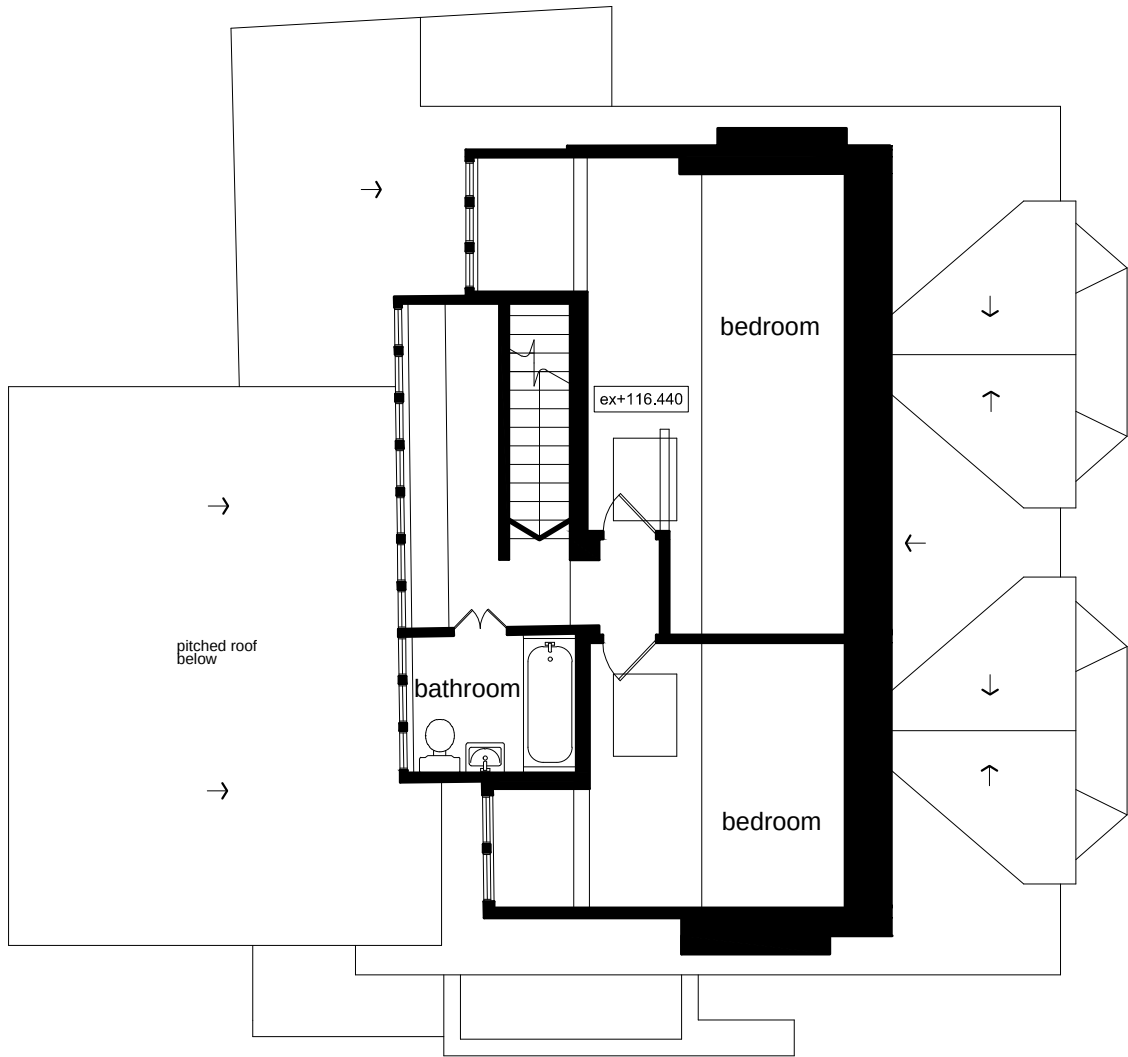



Existing Second Floor Plan

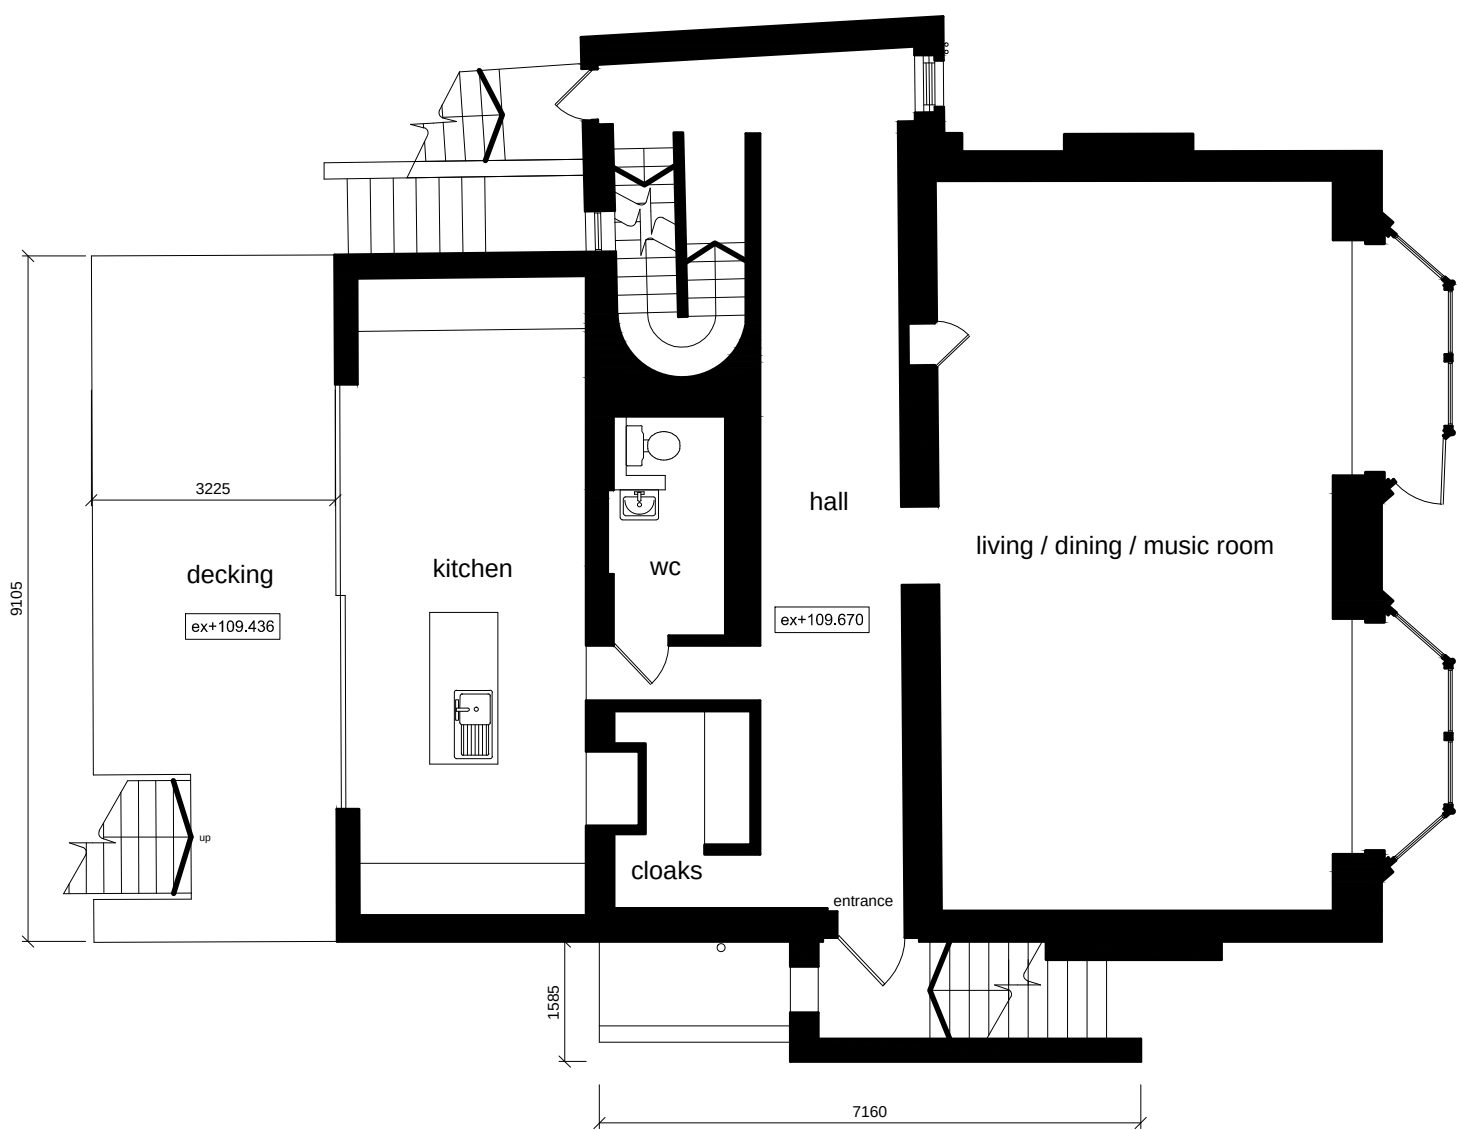

Existing Ground Floor Plan

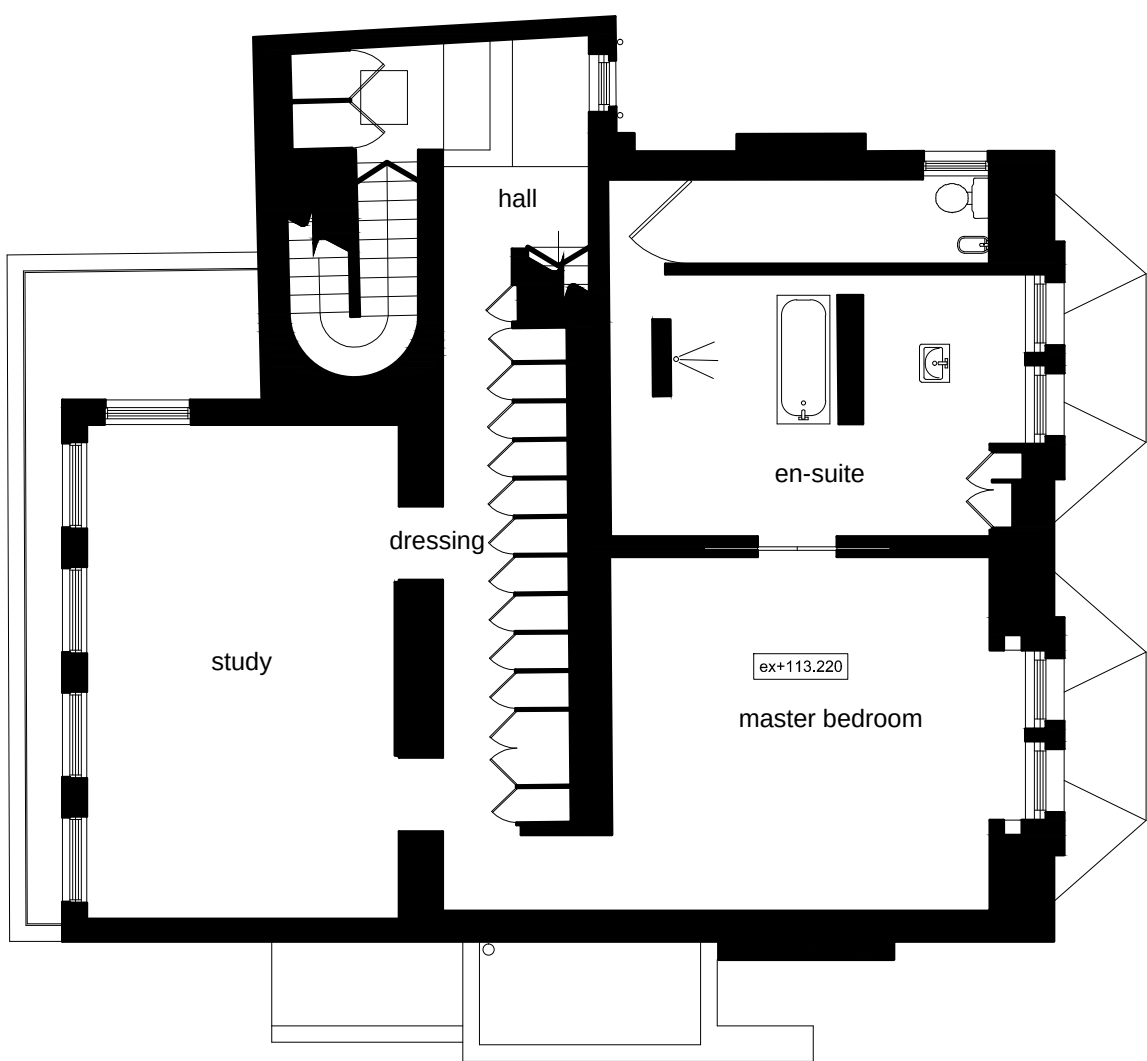

Existing First Floor Plan

 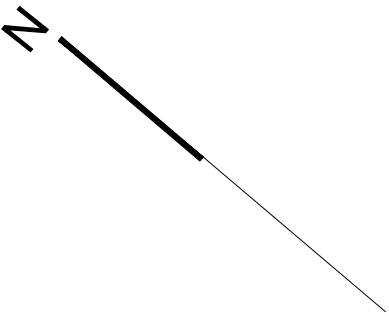

Martin Evans Architects © 18 Charlotte Road London EC2A 3PB tel 020 7729 2474	
JOB N BUSTIN & N SIKKA 10 Prince Arthur Road NW3 6AU LONDON	
TITLE EXISTING FLOOR PLANS	
DATE	11.07.12
SCALE	1:100@A1/1:200@A3
DRAWN	A.C.
DRAWING NO.	PAR-EX-GA-02