


NOTES

DO NOT SCALE FROM THIS DRAWING


PLANNING




Existing South East Elevation AA

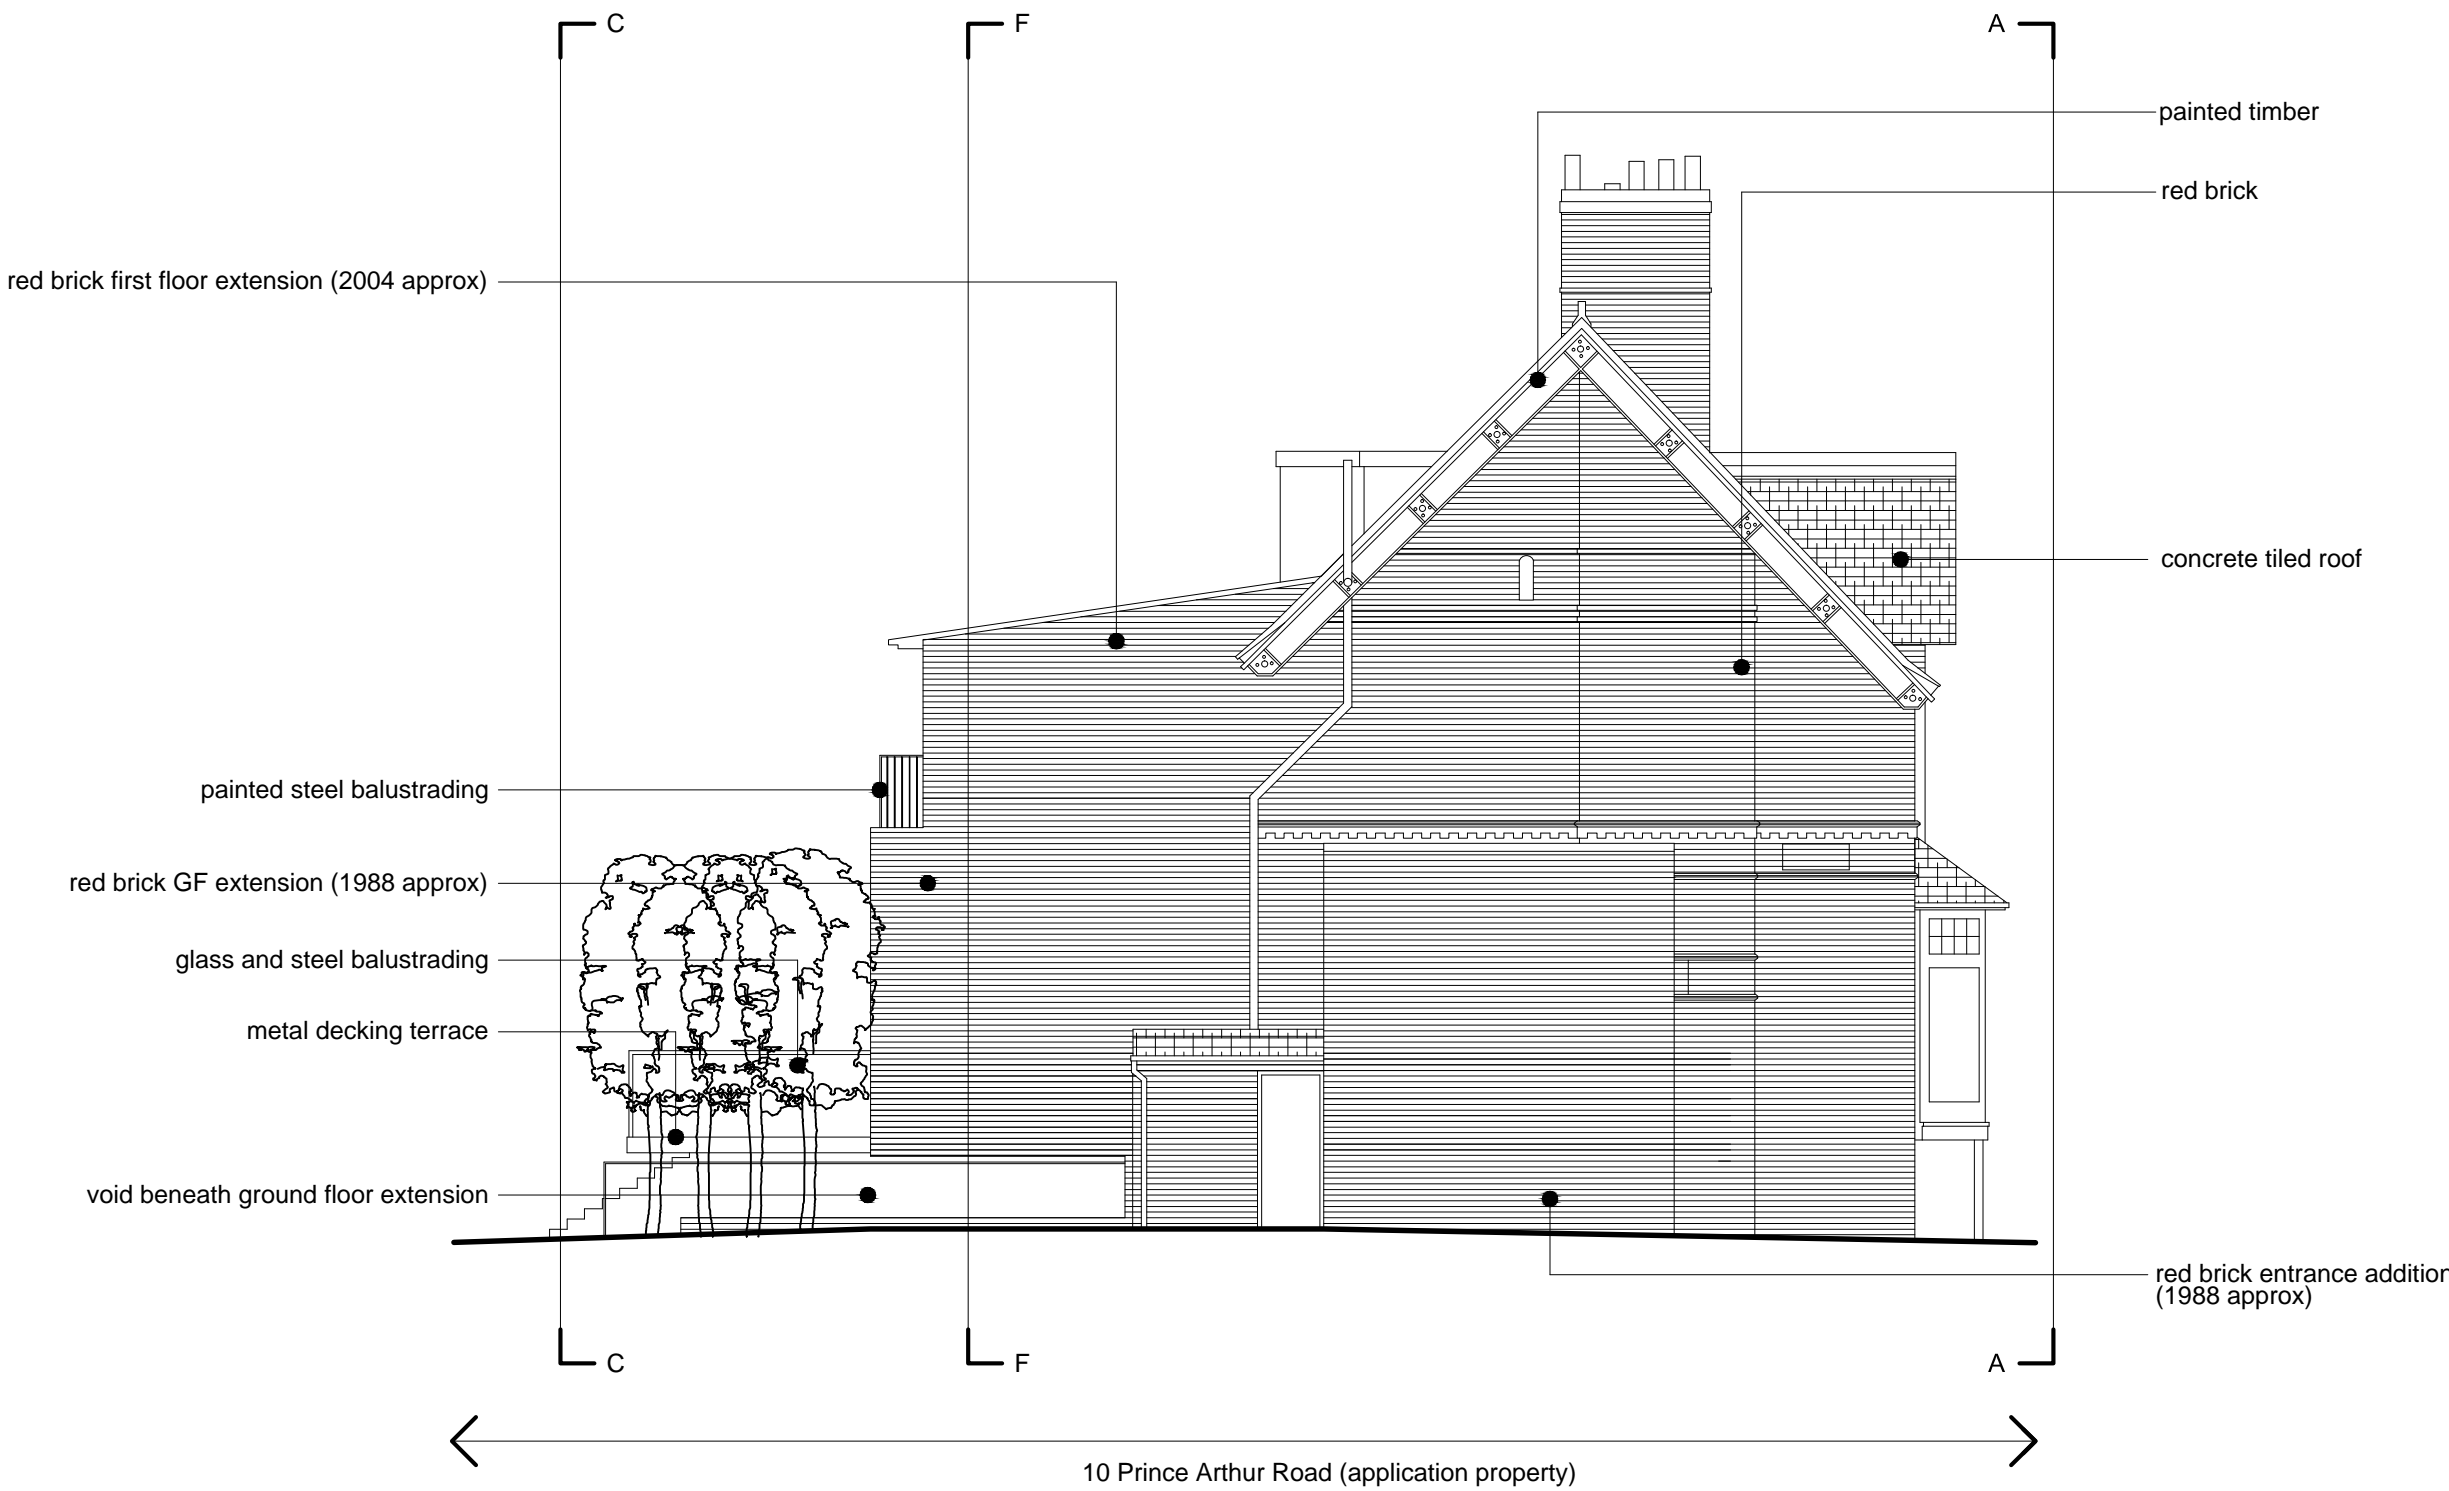

Existing South West Elevation BB

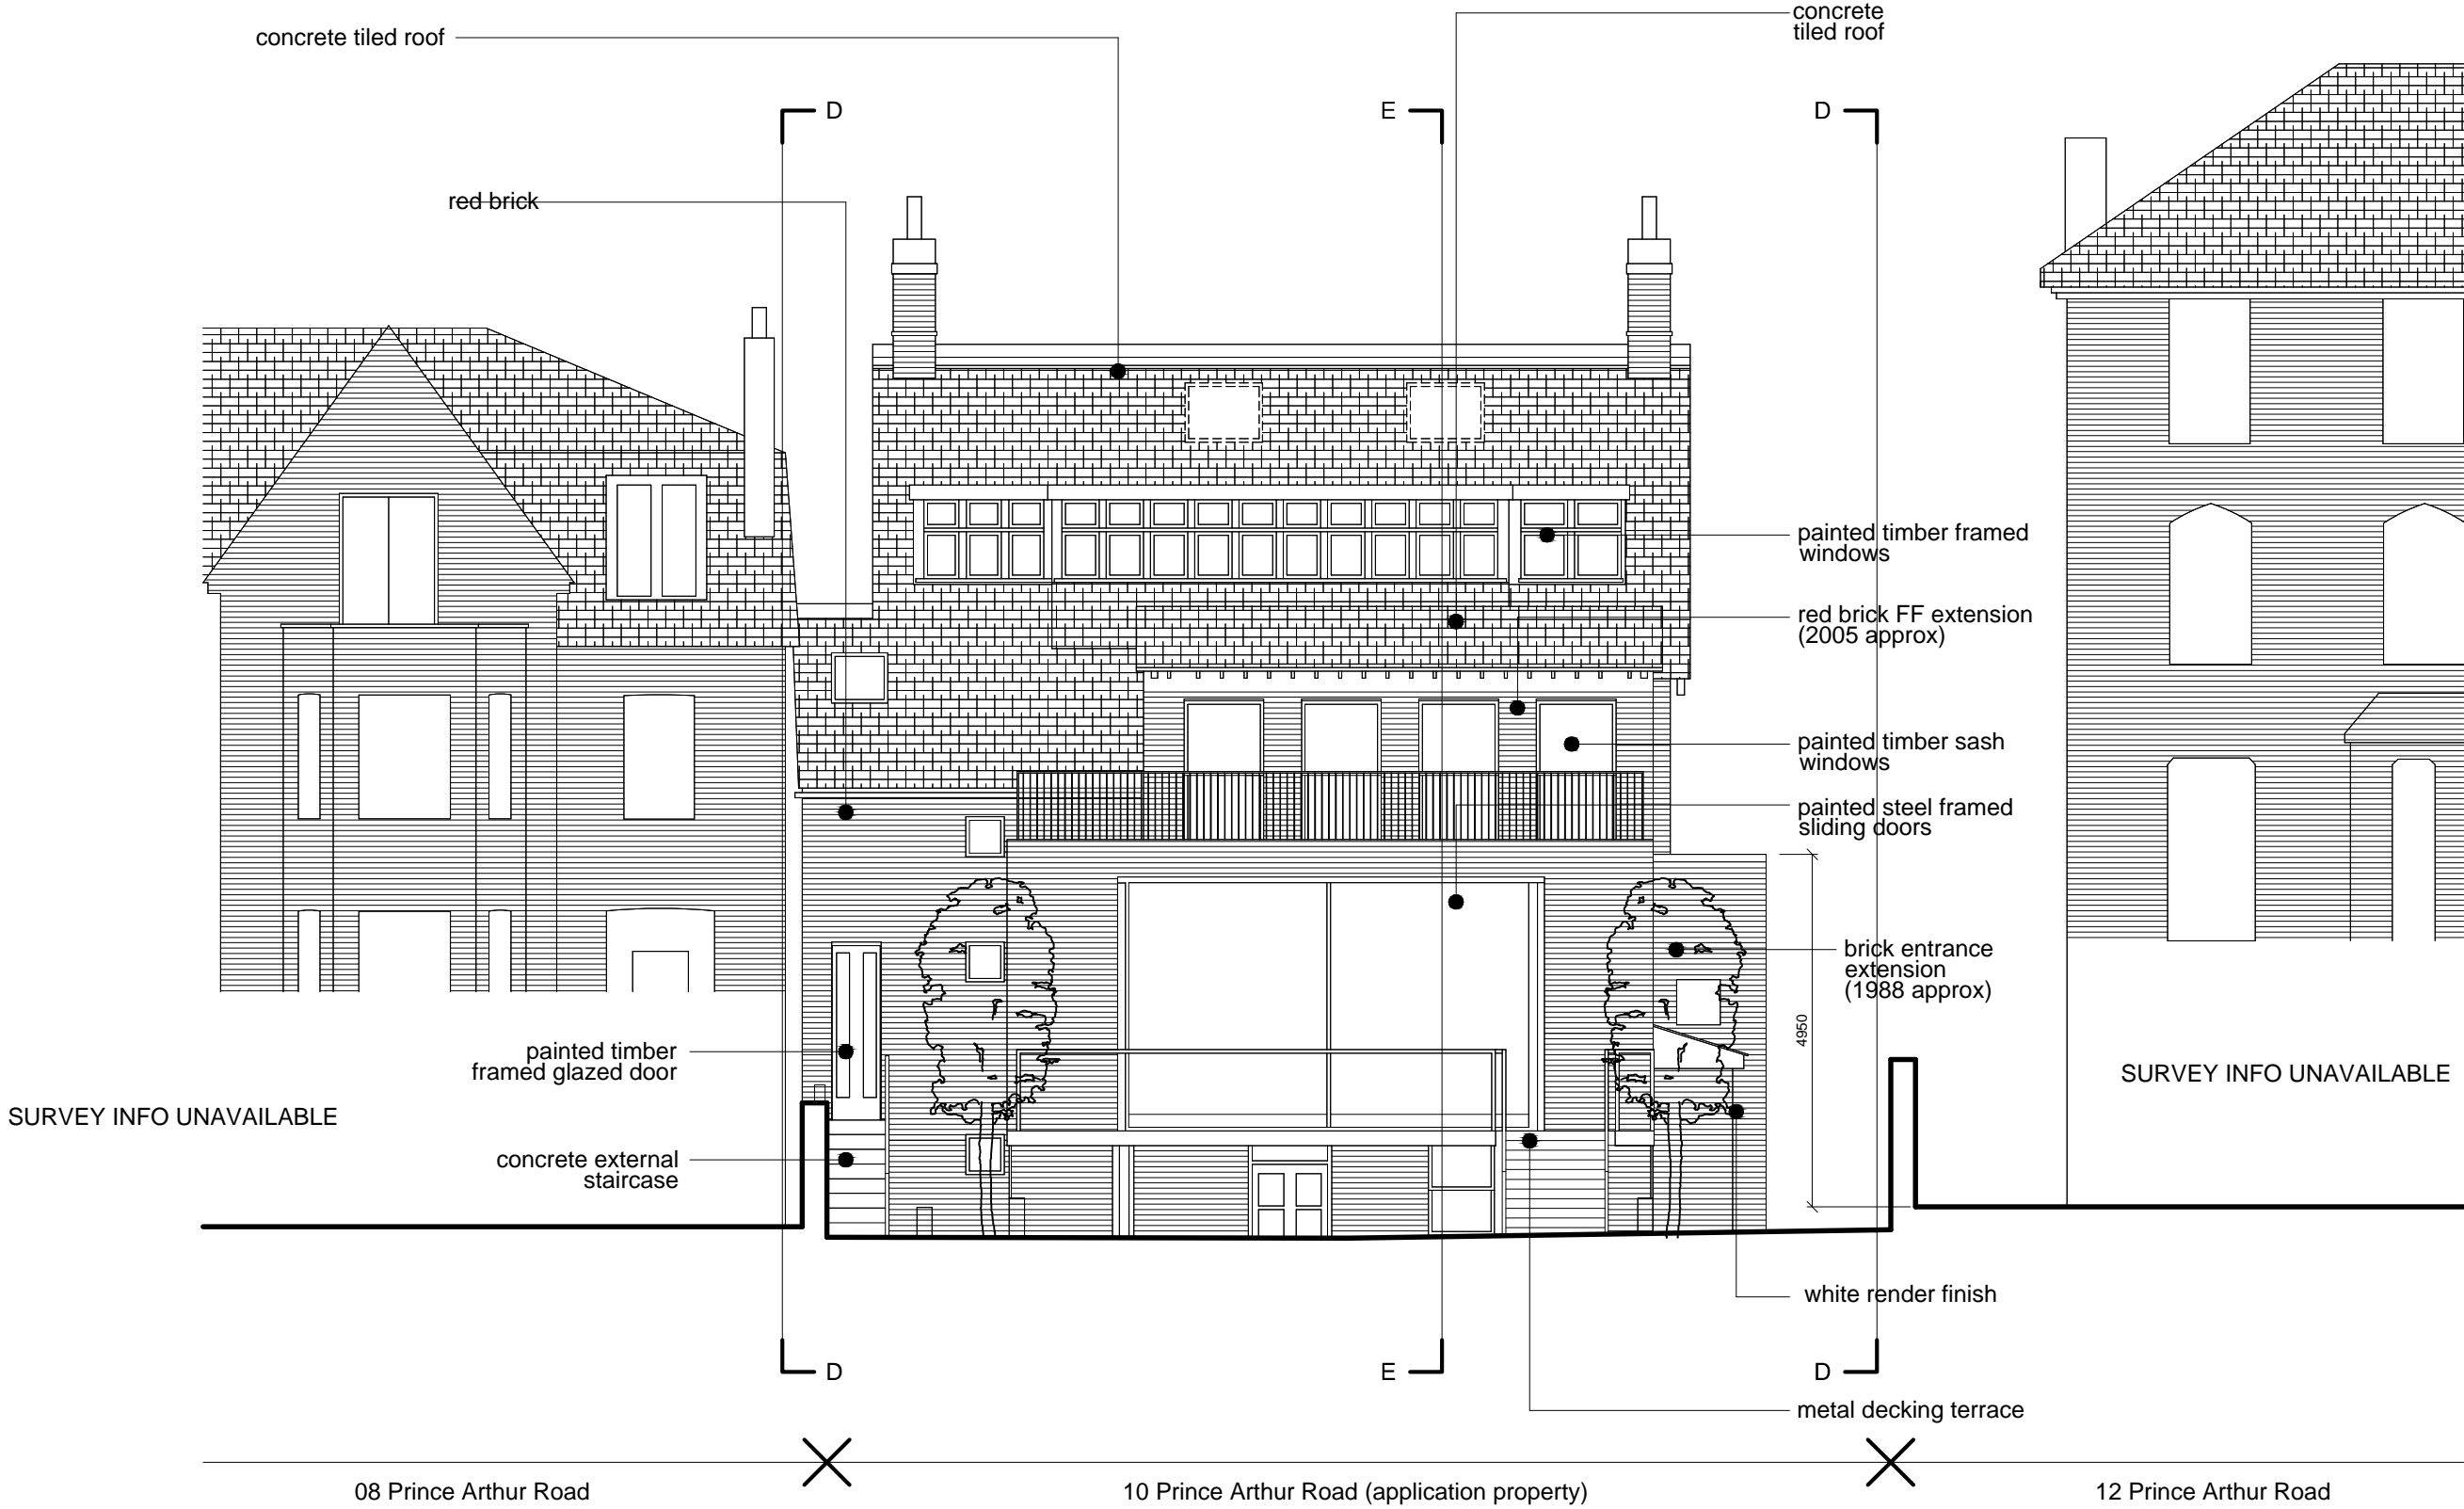

Existing North West Elevation CC

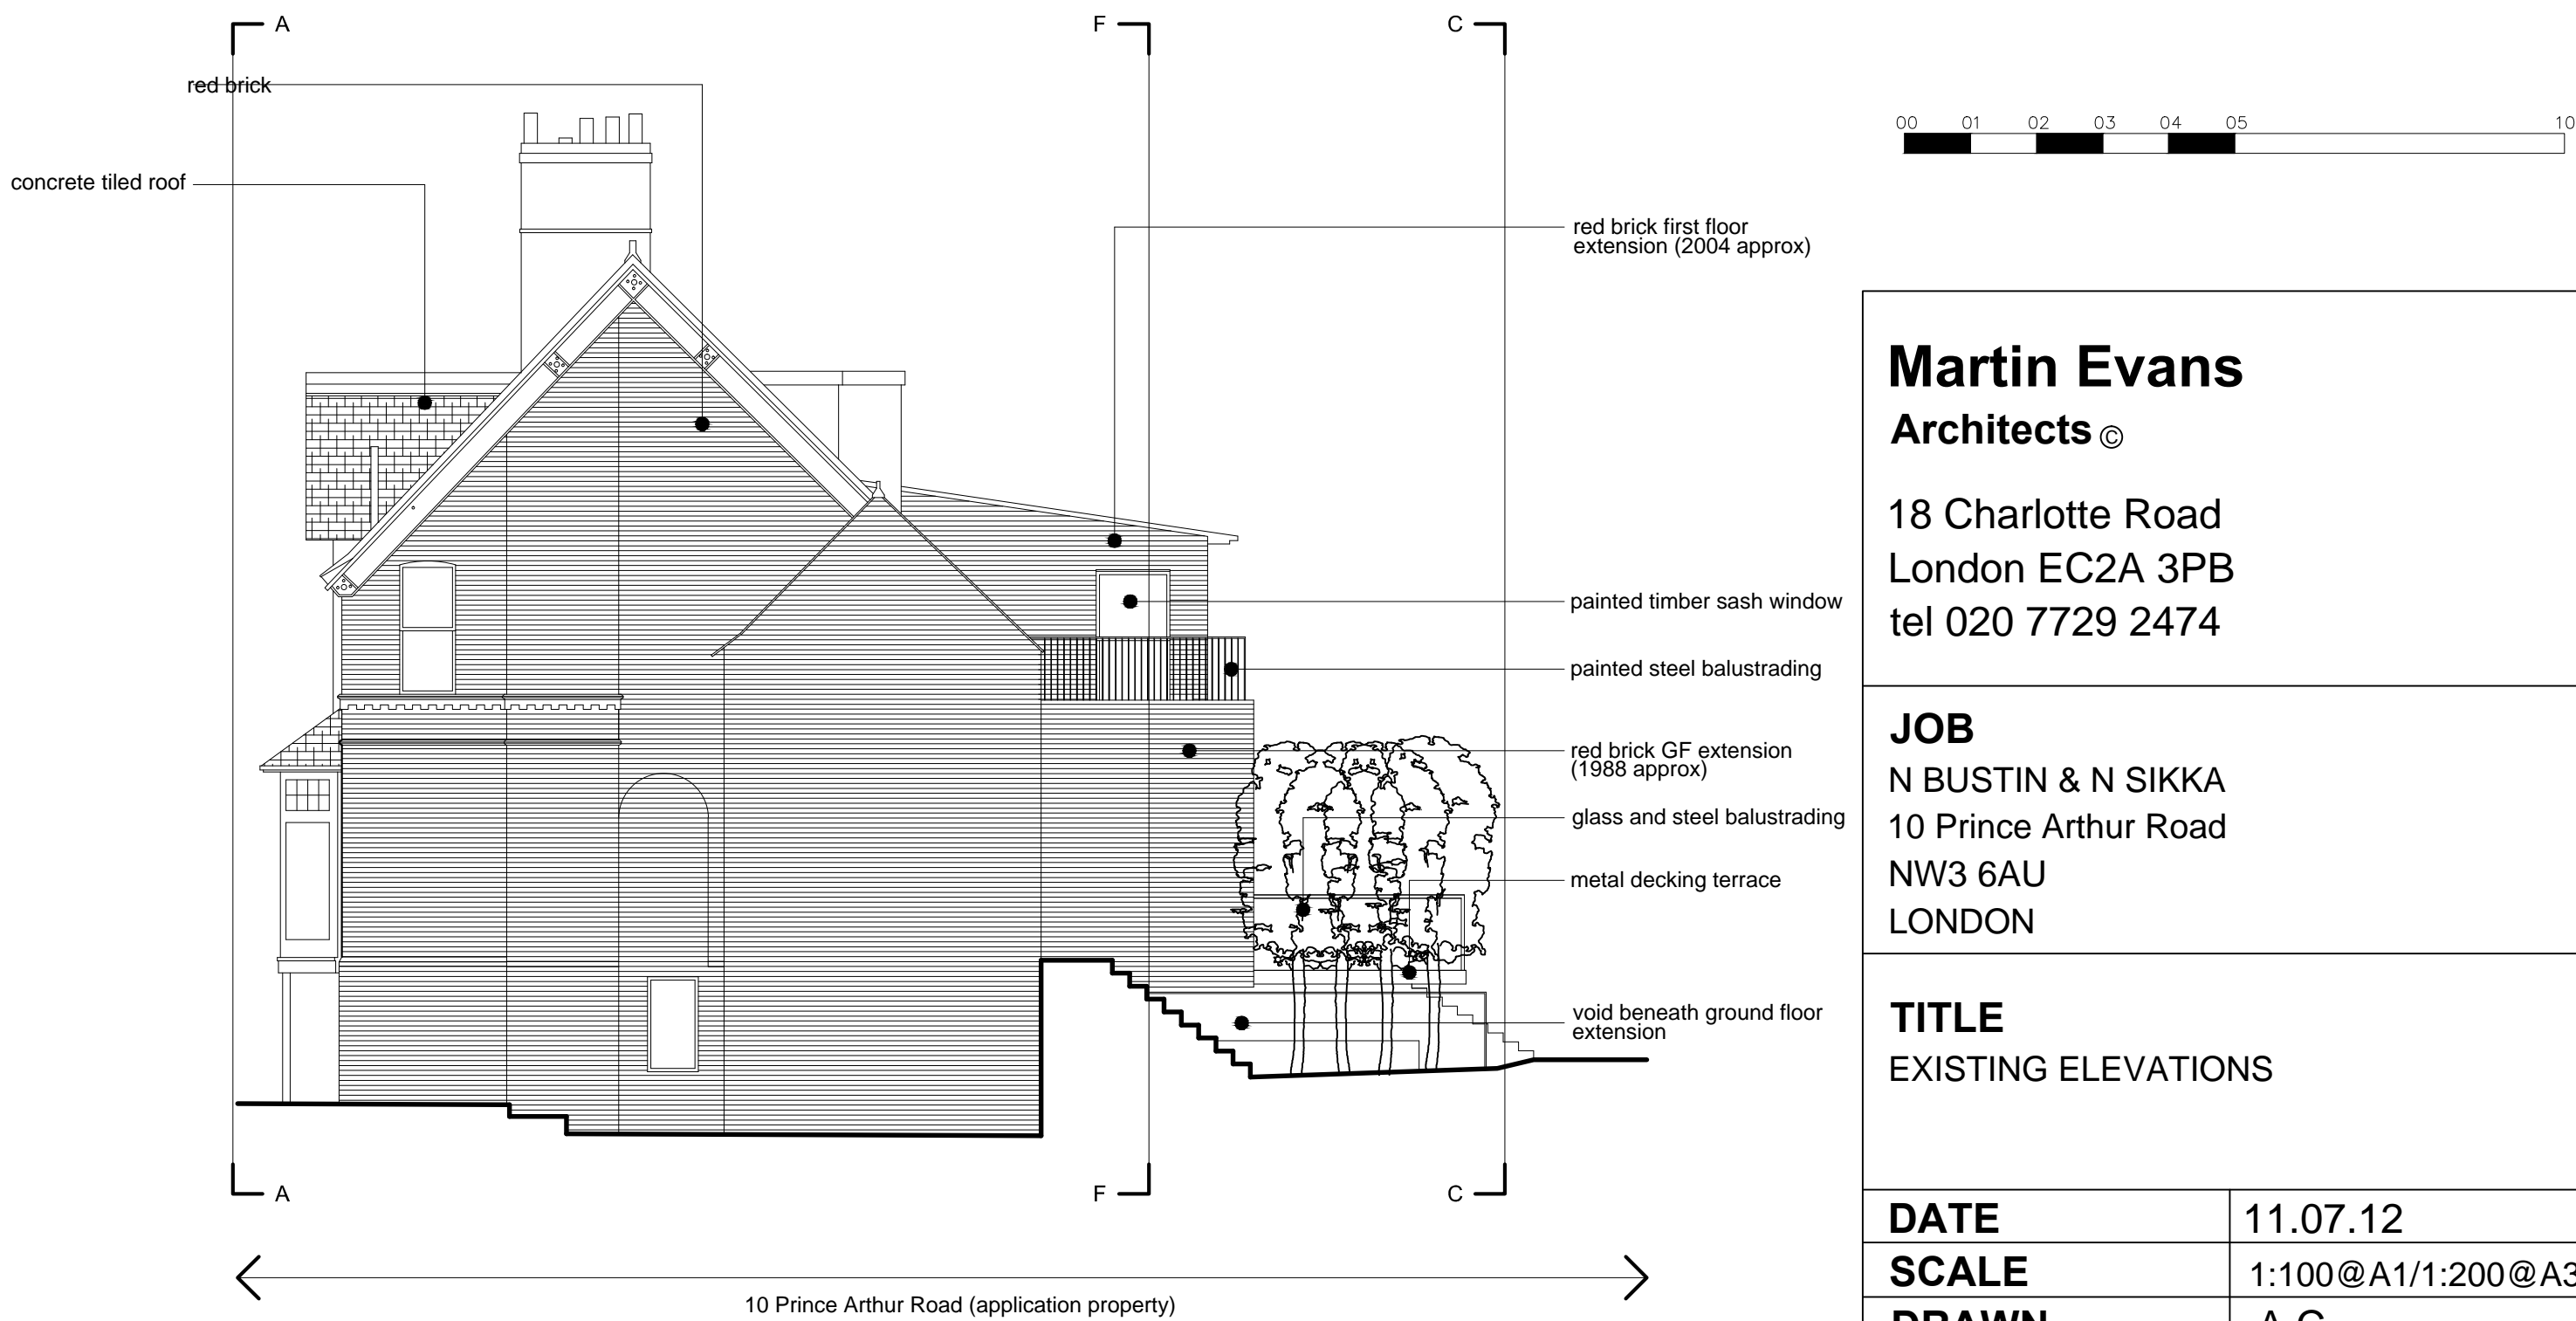

Existing North East Elevation DD

Martin Evans
Architects ©

18 Charlotte Road
London EC2A 3PB
tel 020 7729 2474

JOB
N BUSTIN & N SIKKA
10 Prince Arthur Road
NW3 6AU
LONDON

TITLE
EXISTING ELEVATIONS

DATE	11.07.12
SCALE	1:100@A1/1:200@A3
DRAWN	A.C.

DRAWING NO. PAR-EX-GA-03