


Proposed Lower Ground Floor Plan

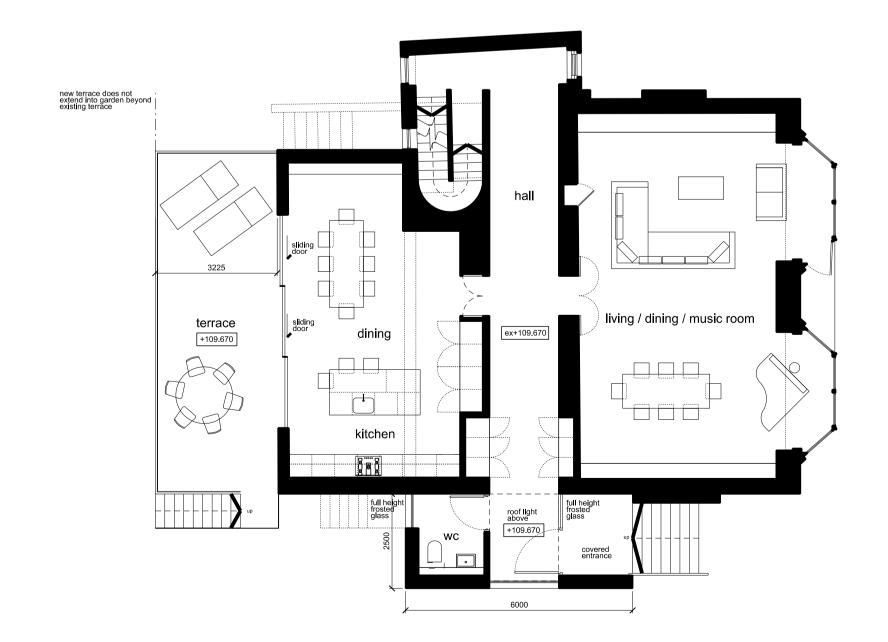


Proposed Ground Floor Plan

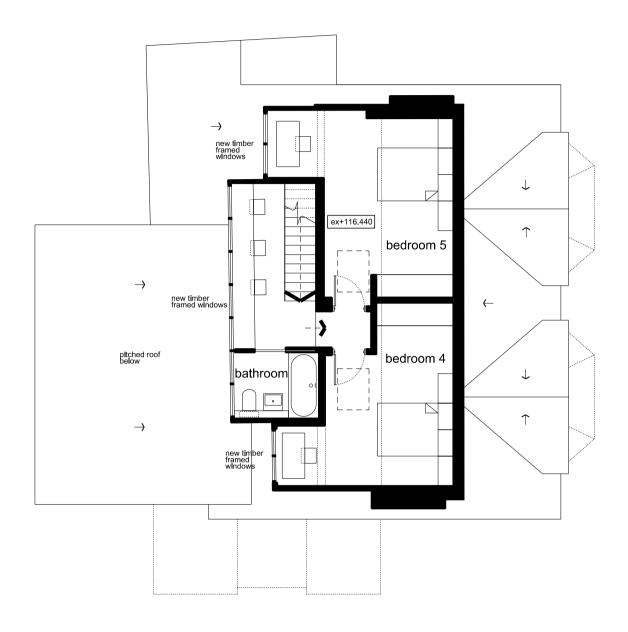

Proposed Second Floor Plan

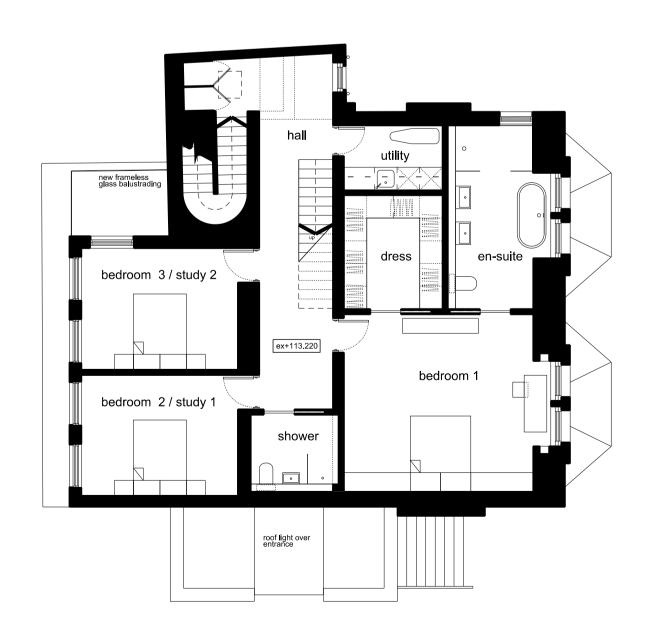

Proposed First Floor Plan

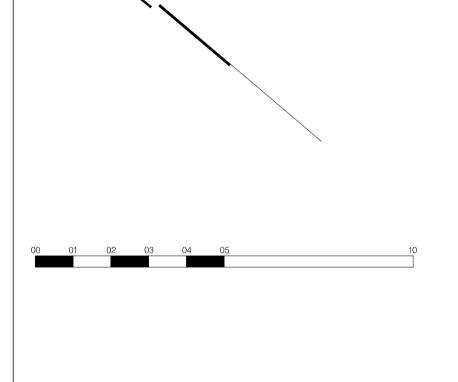

00 18.11.2011 submitted for planning

GREGORY PHILLIPS ARCHITECTS

17 SAVILE ROW, LONDON WIS 3PN TELEPHONE 020 7724 3040 FACSIMILIE 020 7724 3020

PROJECT N BUSTIN & N SIKKA

10 PRINCE ARTHUR ROAD

LONDON, NW3 6AU

DRAWING TITLE Proposed Floor Plans

DATE

SCALE 1:100 @ A1 1:200 @ A3

October 2011

JCS CHECKED DRAWING NO. 213 /P /007 00

COPYRIGHT GREGORY PHILLIPS ARCHITECTS